


REVISED PLAN

SHOWING THE DEMOLITION AND RECONSTRUCTION AT DOOR NO 12/A (A)/PP NO. /


JAGANNATHAN ROAD, NUNGAMBAKKAM, MADRAS - 34. CORP. DIVISION NO. 107

R.S. NO. 429/8 PART.

MM/A (A)/PP NO. /
 C No. A/605/90
 Assl.
 Scrutiny
 PART I 22/70
 PART II
 @ 18/6/90
 Bracket Wall 4 1/2" THK. D.P.

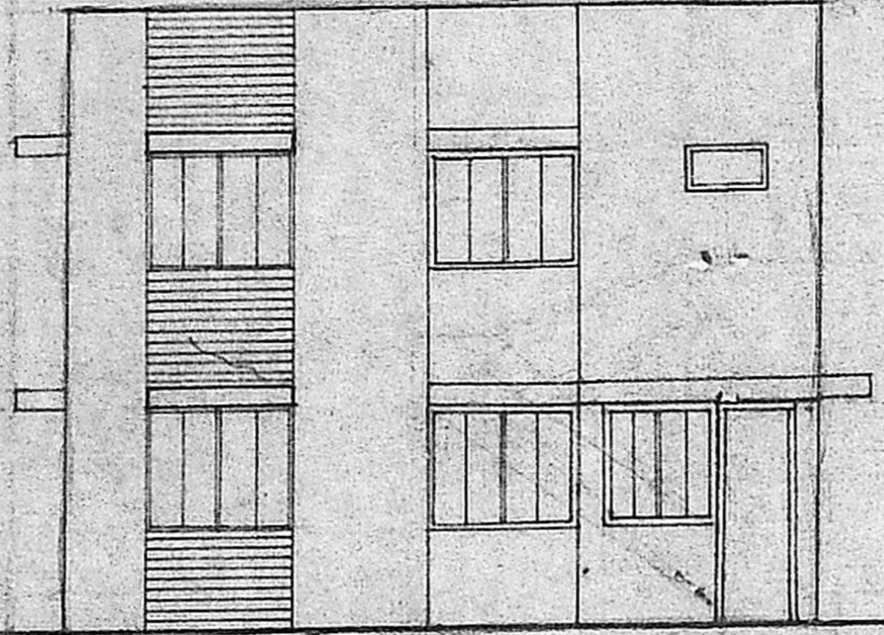


FRONT ELEVATION

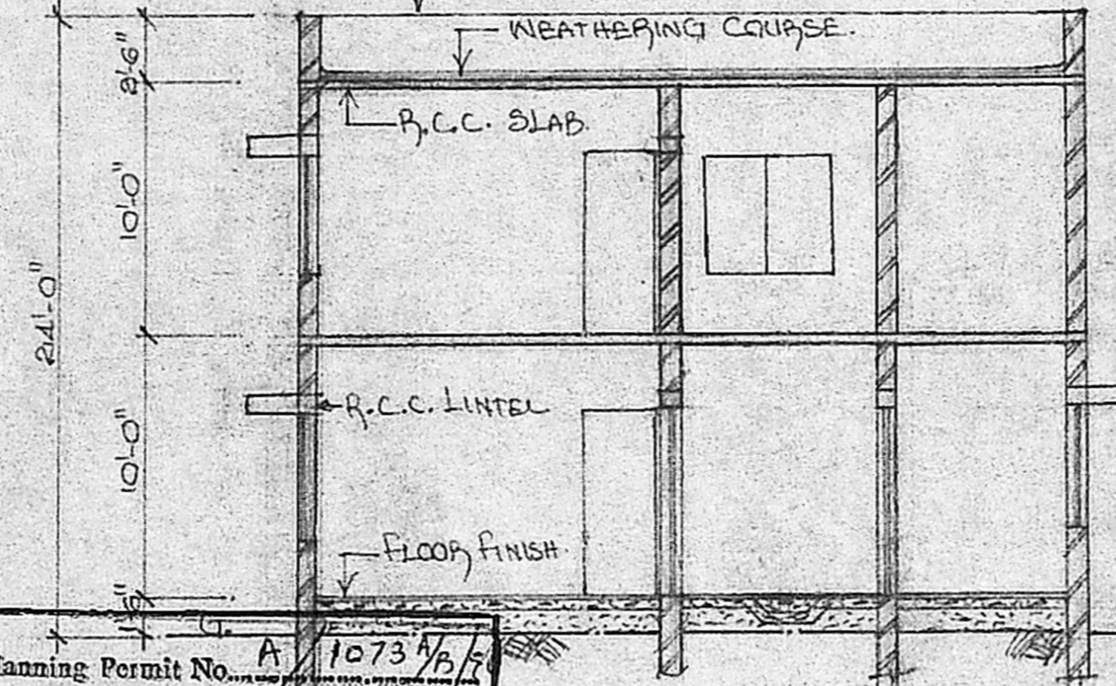


SECTION ON A-A

Planning Permit No. A/1073/B/70
APPROVED
 SUBJECT TO THE CONDITIONS IN THIS OFFICE LETTER.
 No. A/605/90 Date 20-8-90
 C.R. Unniyal
 FOR MEMBER SECRETARY
 MADRAS METROPOLITAN
 DEVELOPMENT AUTHORITY
 MADRAS - 600 008.


A/1073/90
 A/1073/A/90
 A/1073/B/90
 Inspected the site on 18-6-90

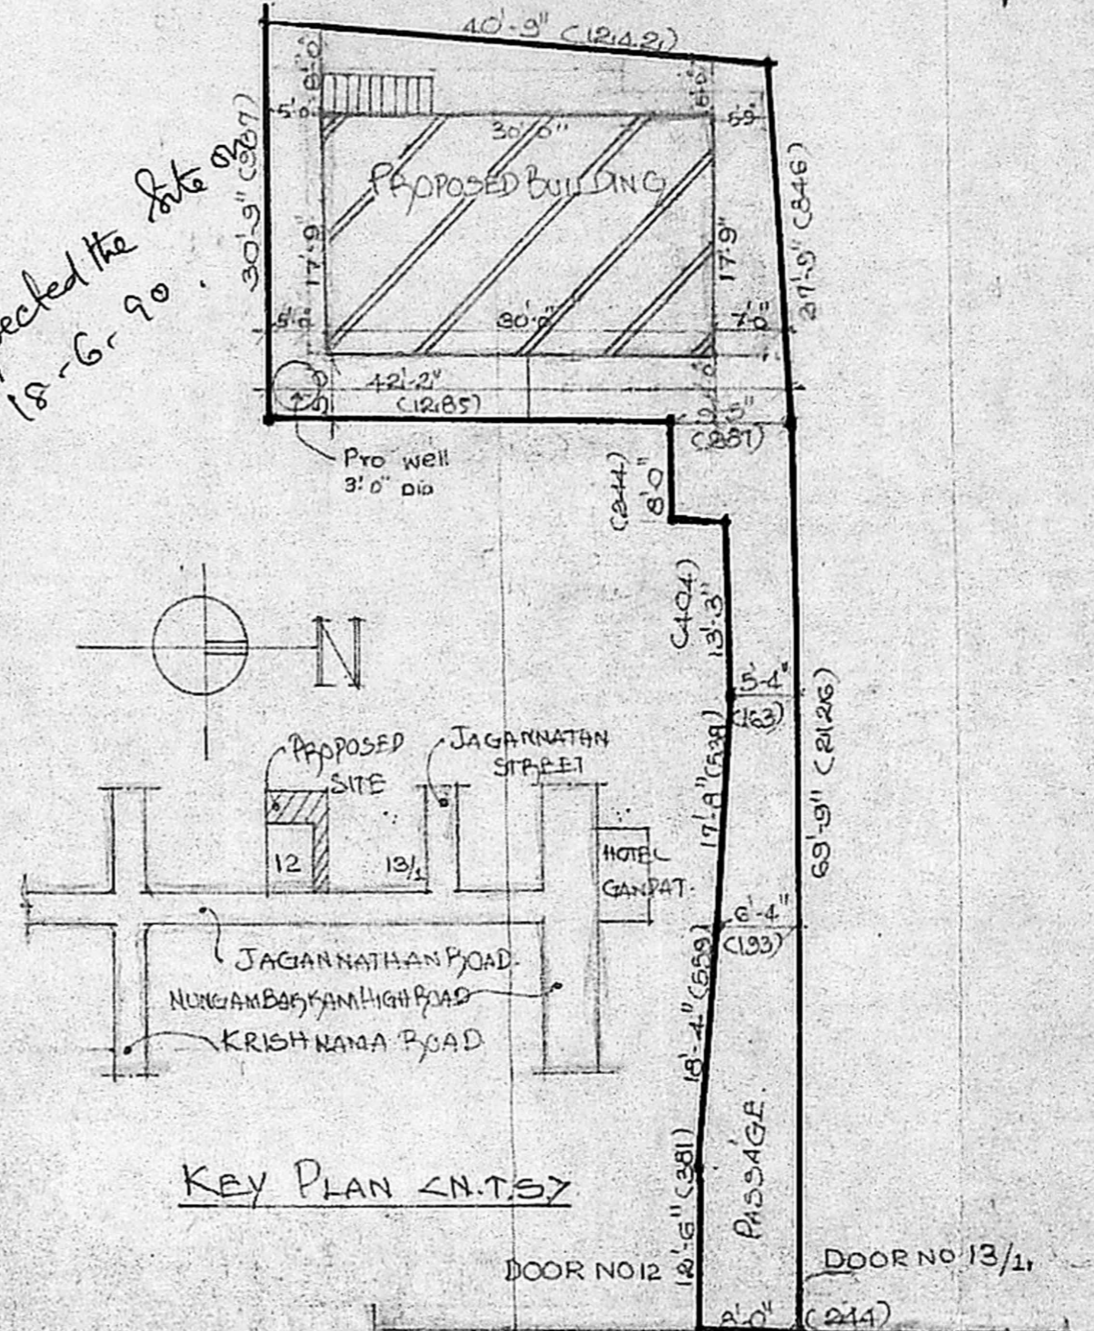


KEY PLAN (N.T.S)

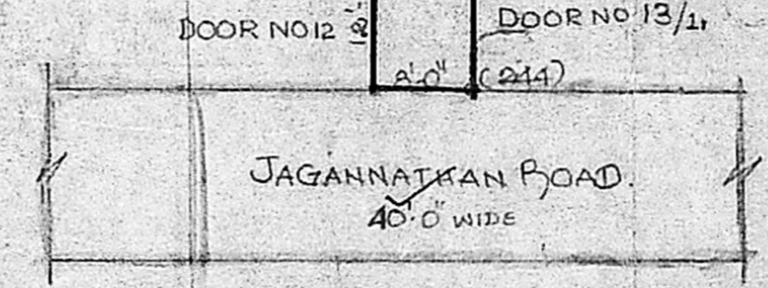


SITE PLAN (SCALE 1"=16'-0")

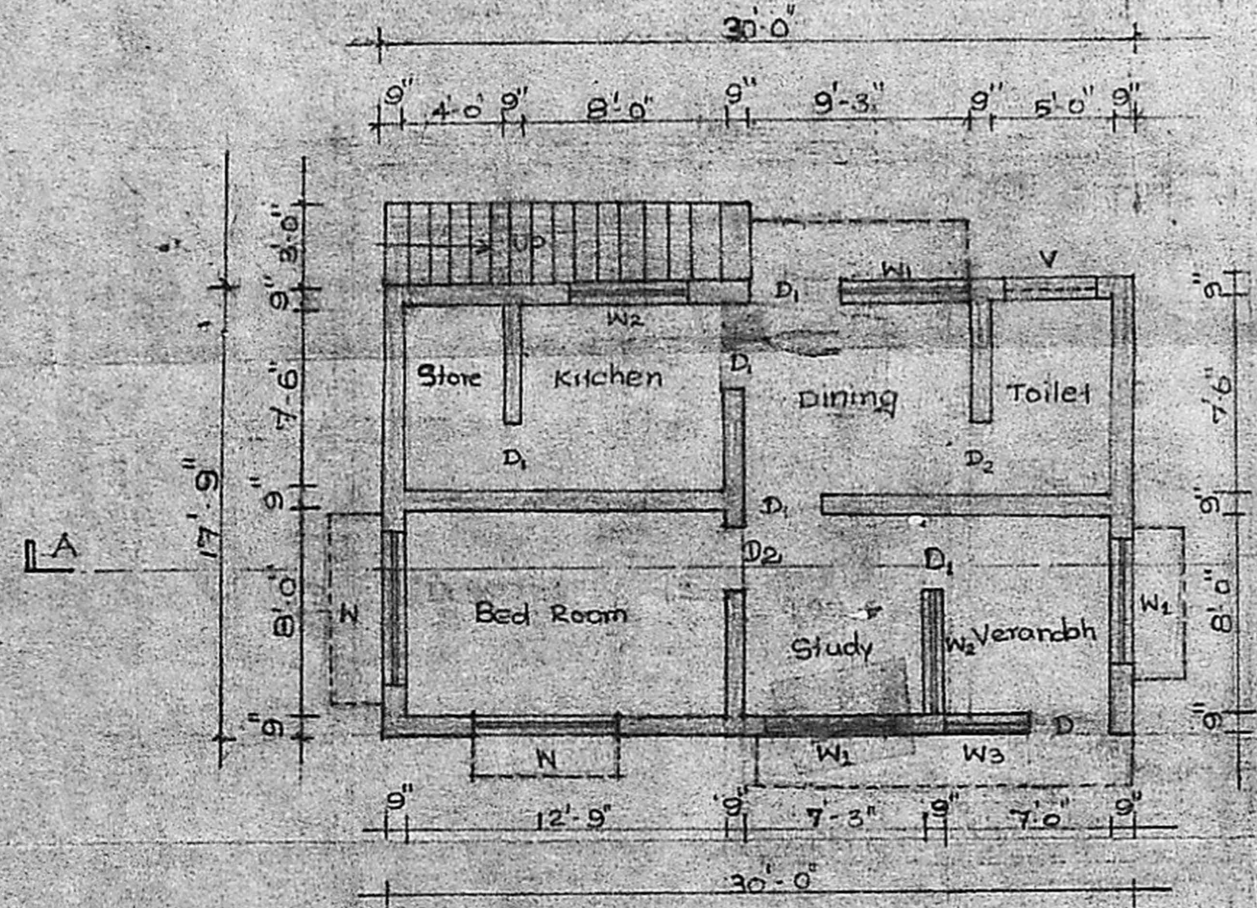

GROUND FLOOR PLAN

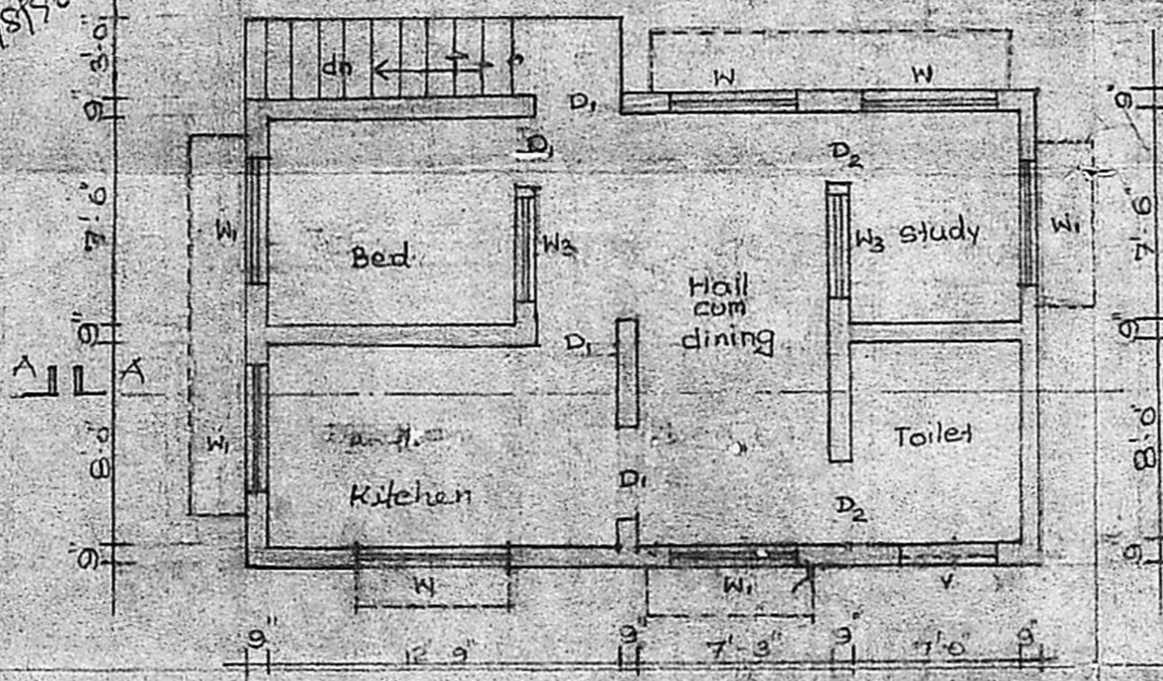

FIRST FLOOR PLAN

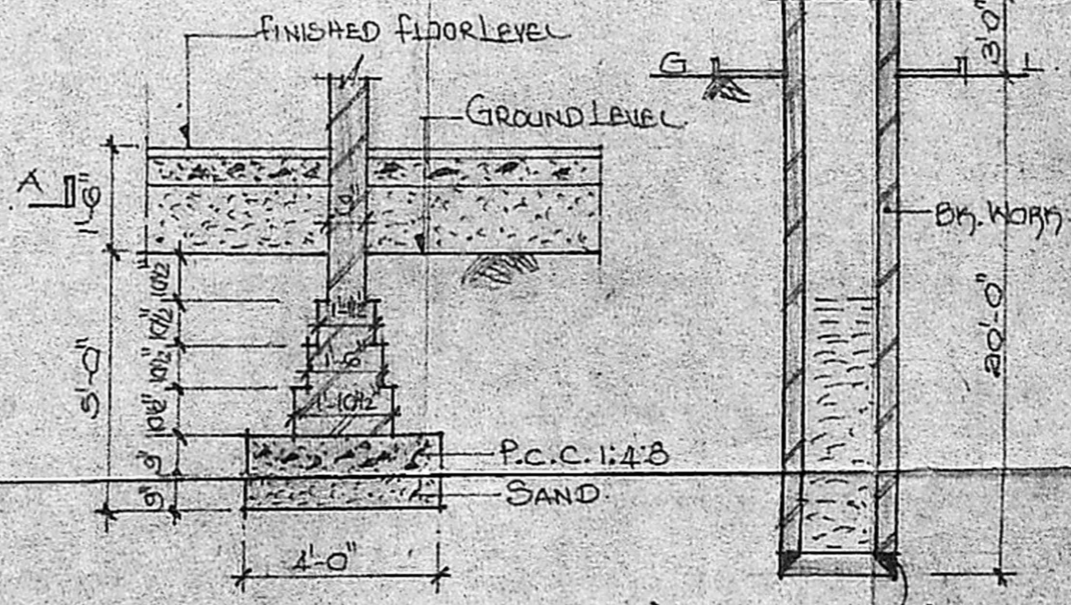

FOUNDATION DETAIL (SCALE 1"=4'-0")

WELL CROSS SECTION

SPECIFICATION
 FOUNDATION: P.C.C. 1:4:8 OVER SAND FILLING. BR. WORK INC.M. 1:6
 FLOORING: 1:4:8 OVER SAND TOP FINISHED WITH MOSAIC.
 SUPERSTRUCTURE: BR. WORK INC.M. 1:5.
 P.C.C. 1:2:4 FOR LINTELS, SUNSHADES AND SLAB.
 WEATHERING COURSE: BR. JELLY CONC. IN LIME 1:2 LAID TO SLOPE AVE: 3" THK. TOP FINISHED WITH ONE LAYER OF PRESSED TILES INC.M. 1:3
 JOINERY: TEAK WOOD.

SCHEDULE OF JOINERY

D - DOOR	3'-6" x 7'-0"
D1 - DOOR	2'-9" x 7'-0"
D2 - DOOR	2'-6" x 7'-0"
O - OPENING	2'-6" x 7'-0"
W - WINDOW	6'-0" x 4'-6"
W1 - WINDOW	5'-0" x 4'-6"
W2 - WINDOW	4'-0" x 3'-0"
W3 - WINDOW	3'-0" x 4'-6"
V - VENTILATOR	3'-0" x 2'-0"

NOTES:-
 - BRACKET DIMENSIONS INDICATES C.M.
 - SCALE 1"=8'-0"

COLOUR REFERENCE
 PROPOSED WORK: [Hatched pattern]
 ROAD: [Double line]
 BOUNDARY: [Single line]
 DEMOLITION: [Dashed line]

OWNER:

LICENSED SURVEYOR: 475382 Reg
 P. NARAYANASAMI, 854535 Off
 CONSULTING CIVIL ENGINEER
 PRIVATE SURVEYOR
 CORPORATION OF MADRAS
 LICENCE NO: 21
 28, Melpadi Muthu Street
 Nungambakkam
 MADRAS - 600 034