




FRONT ELEVATION

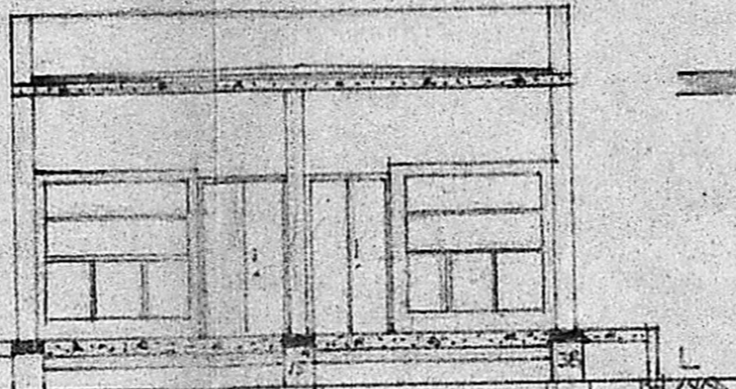


SECTION ON "AA"

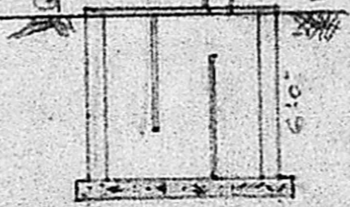

SEPTIC TANK

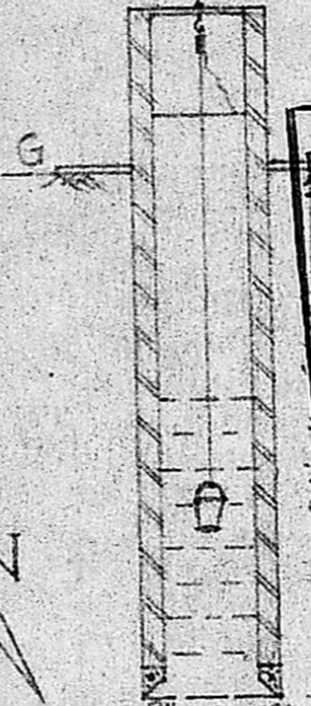


1.32 M Ø WELL

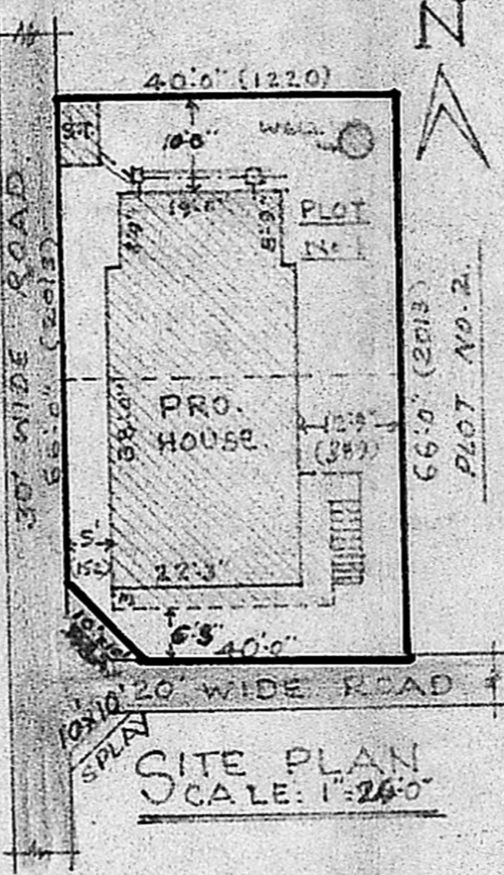

SITE PLAN SCALE: 1"=24'0"

Planning Permit No. A/735/90
APPROVED
 SUBJECT TO THE CONDITIONS IN THIS OFFICE LETTER.
 No. A3/8168/90 Date: 21-6-90
 o/c C.R. Umale 21/6/90
 FOR MEMBER SECRETARY
 MADRAS METROPOLITAN
 DEVELOPMENT AUTHORITY
 MADRAS - 600 008.

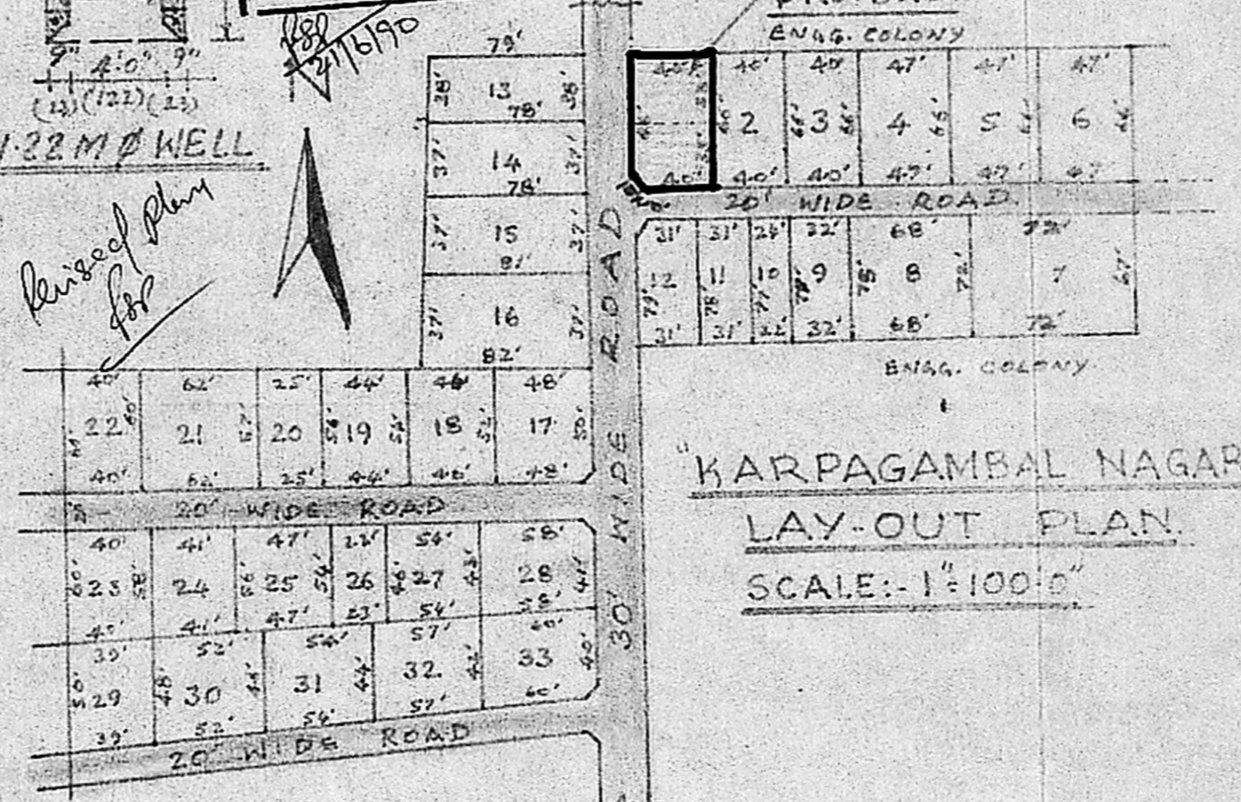

"KARPAGAMBAL NAGAR" LAY-OUT PLAN SCALE: 1"=100'0"

PLINTH AREA: (1012 SQ.FT.) 94.00 SQ.MT. CARPET AREA: (628 SQ.FT.) 58.05 SQ.MT. SITE AREA: (2640 SQ.FT.) 245.35 SQ.MT.

SPECIFICATIONS
 SAND FILLING 15CM IN FOUNDATION
 C.C. 1:1.5 FOR FOUNDATION.
 R.R. MASONRY IN CM 1:5 FOR FOUNDATION.
 BRICKWORK IN C.M. 1:5 FOR WALLS.
 PLASTERING IN C.M. 1:5, 12MM TH.
 RCC 12.5 ROOM SLAB 110MM THICK.
 WEATHERING COURSE 75MM THICK
 FLAT TILES ON 5" FLOOR FINISH CM 1:5.

JOINERY
 D. DOOR 3'3" x 6'6" 100 x 200.
 D. DOOR 3'6" x 6'6" 91 x 200
 D2 DOOR 2'6" x 6'6" 75 x 200
 W WINDOW 4'6" x 4'0" 137 x 122.
 W WINDOW 3'0" x 4'0" 91 x 122
 V VENTILATOR 2'0" x 1'6" 60 x 40.

PROPOSED RESIDENCE
 ON PLOT NO. 1, KARPAGAMBAL
 NAGAR, S. NO. 145/4 & 152/7,
 MADIPPAKKAM VILLAGE,
 SAIDAPET TB, CHENGAI ANNA DT

SCALE: 1CM = 100 CM (1"=8'0")
 ALL DIMENSIONS IN CENTIMETRES.

J. Koizumamurthy

J. Shankar

OWNERS.

G. R. Prabhhu
 G. RUTHRA PRABHU, D.C.E.,
 Consulting Engineer,
 Licensed Surveyor
 CORPORATION OF MADRAS,
 LICENCE No. 574,
 Pammal & Nandivaram,
 Guduvancheri Town Panchayat
 24-A, KASIM SAHIB STREET,
 C. PALLAVARAM, MADRAS-43,
 Opp. PALLAVARAM POST OFFICE,
 NEAR HOTEL VASANTH BRIDGE