


DAIA/PP No. /
As/ 2307/90.
S. No. 219/3 & 4
PART I 4590.
PART II

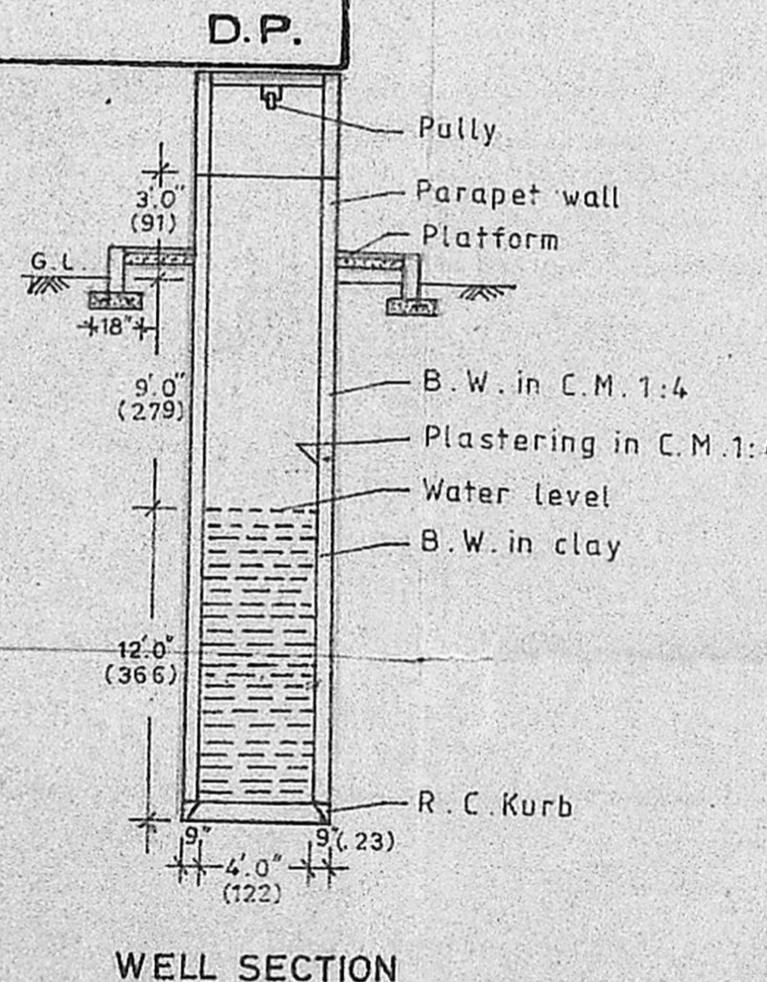

Planning Permit No. A/798/90
APPROVED
SUBJECT TO THE CONDITIONS IN THIS OFFICE LETTER.
As/ 2307/90
29/6/90
FOR MEMBER SECRETARY
MADRAS MUNICIPAL CORPORATION
DEVELOPMENT AUTHORITY
209 MADRAS 600 008.

TYPE	SCHEDULE OF JOINERY	SIZE
D	C. W. PANELLED DOOR	3'3" 7'0" (99) (213)
D1	C. W. PANELLED DOOR	3'0" 6'6" (91) (198)
D2	C. W. PANELLED DOOR	2'9" 6'6" (84) (198)
D3	C. W. PANELLED DOOR	2'3" 6'6" (69) (198)
W	C. W. GLAZED WINDOW	6'0" 4'0" (183) (122)
W1	C. W. GLAZED WINDOW	5'0" 4'0" (152) (122)
W2	C. W. GLAZED WINDOW	4'0" 4'0" (122) (122)
W3	C. W. GLAZED WINDOW	3'0" 3'0" (91) (91)
V	C. W. VENTILATOR GLAZED	2'6" 1'6" (76) (46)

NOTE :-
PROPOSED WORK
ROAD PORTION
BOUNDARY
PLINTH AREA = 673 Sq. ft. (62.52 Sq.m.)
FIGURES GIVEN IN BRACKETS ARE IN cms.
PLOT AREA : 2160 Sq. ft. (200 Sq.m)

PLAN SHOWING THE PROPOSED HOUSE IN PLOT No.1, S.No. 219/5, OF VILLAGE OKKIYAM TORAPPAKKAM, SAIDAPET TALUK, CHENGAI ANNA DISTRICT.

B. GANESAN, D.C.E.
Consulting Engineer and
Licensed Surveyor
Corporation of Madras
Licence No. 74.
No. 15, Rameshwaram Road (Upstairs)
LICENSED SURVEYOR

SCALE: 1 inch = 8 feet.
OWNER