



PLAN SHOWING THE PROPOSED CONSTRUCTION OF A DWELLING HOUSE IN PLOT No. 5, "PALLAYAN NAGAR", SURVEY No. 130/1A6, V.No.148, OKKIAM THORAPPAKKAM VILLAGE, SAIDAPET TALUK, CHENGAI ANNA DISTRICT/PP No. /

C No. ... A3/8383/90  
 SAINTHOMAS MOUNT PANCHAYAT UNION.


FOR MR. P. MUTHAIH

SCALE: 1 INCH = 8 FEET (OR) 1 CM = 100 CM.


Scrutiny PART I  
 18/9/90

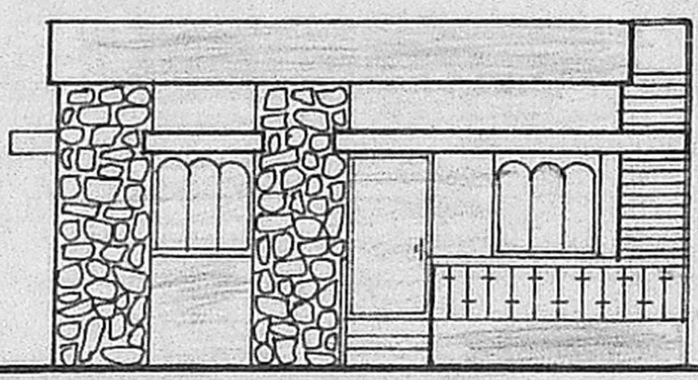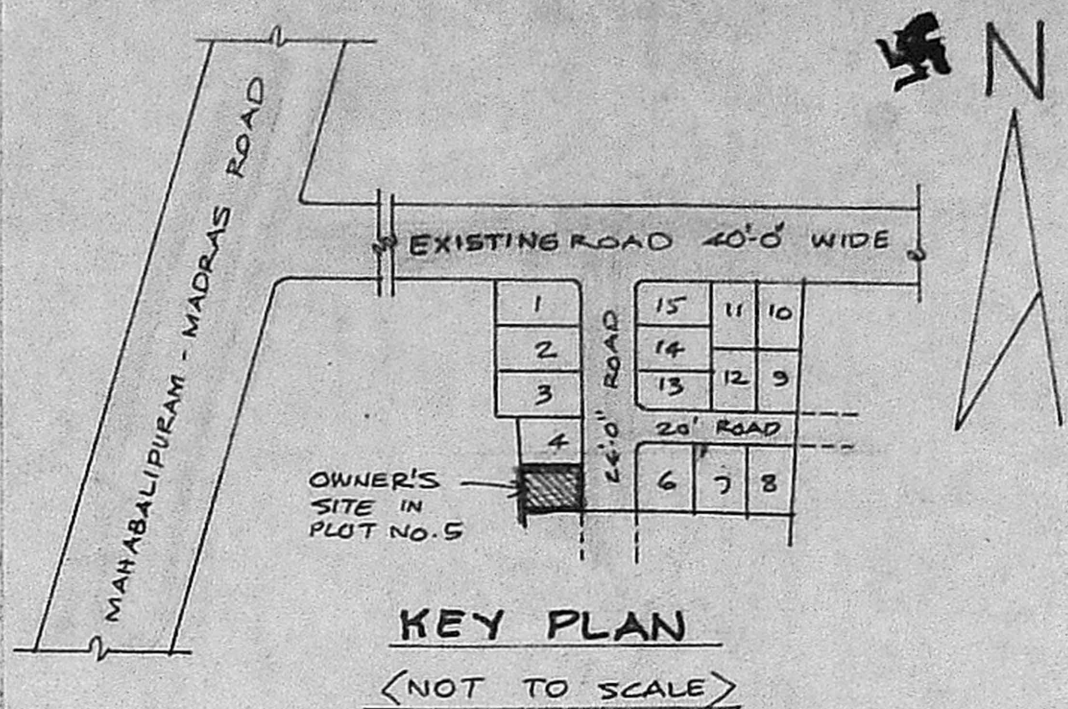

ELEVATION

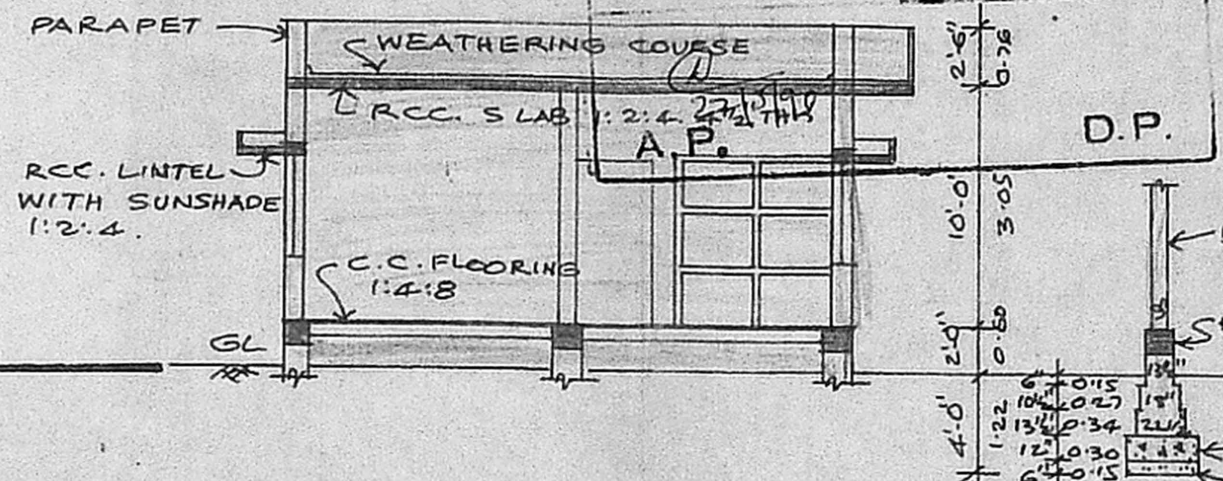

SECTION ON-AB

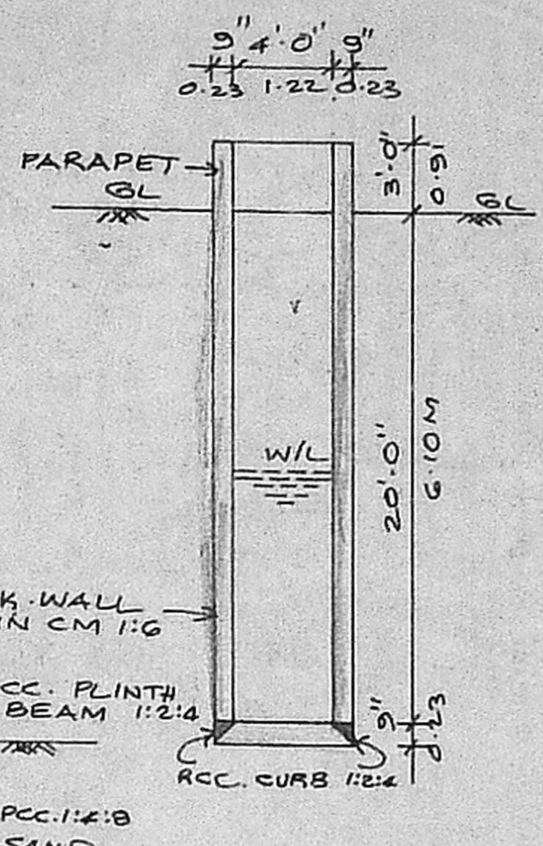

SECTION OF WELL 4'-0" DIA

JOINERY:


- D ... PANEL DOOR ... 3'-3" X 6'-6" (OR) 1.00 X 1.98 M.
- D1 ... " " ... 2'-9" X 6'-6" ... 0.83 X 1.98.
- D2 ... " " ... 2'-6" X 6'-0" ... 0.76 X 1.82.
- W ... " WINDOW ... 4'-0" X 4'-0" ... 1.22 X 1.22.
- W1 ... " " ... 3'-0" X 4'-0" ... 0.91 X 1.22.
- V ... " VENTILATOR ... 2'-6" X 1'-6" ... 0.76 X 0.45 M.

AREA:


SQ. FEET (OR) SQ. M.  
 TOTAL PLOT AREA ... 1760.00 ... 163.50  
 PLINTH AREA ... 703.94 ... 65.39

COLOUR INDEX:

- OWNER'S BOUNDARY SHOWN THUS ... [Symbol]
- PROPOSED BUILDING " " ... [Symbol]
- EXISTING ROADS " " ... [Symbol]

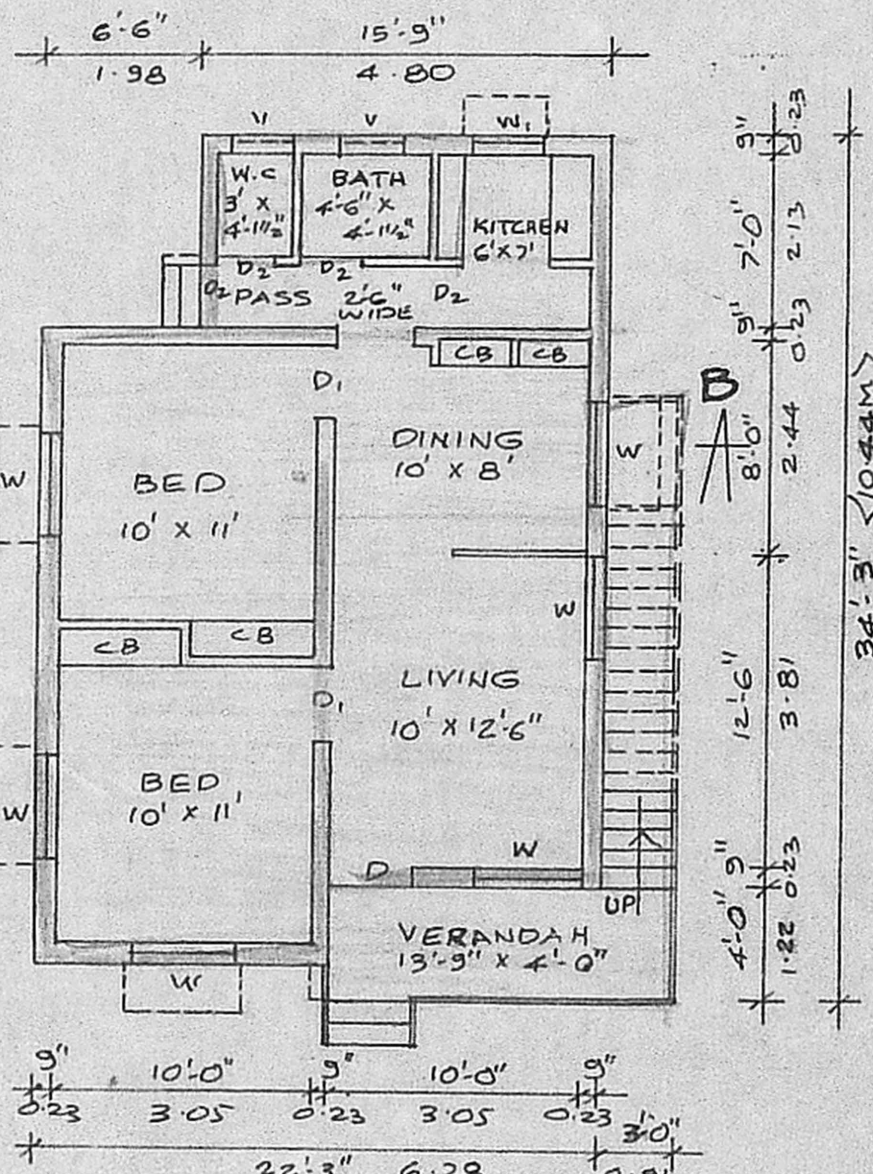


PLAN

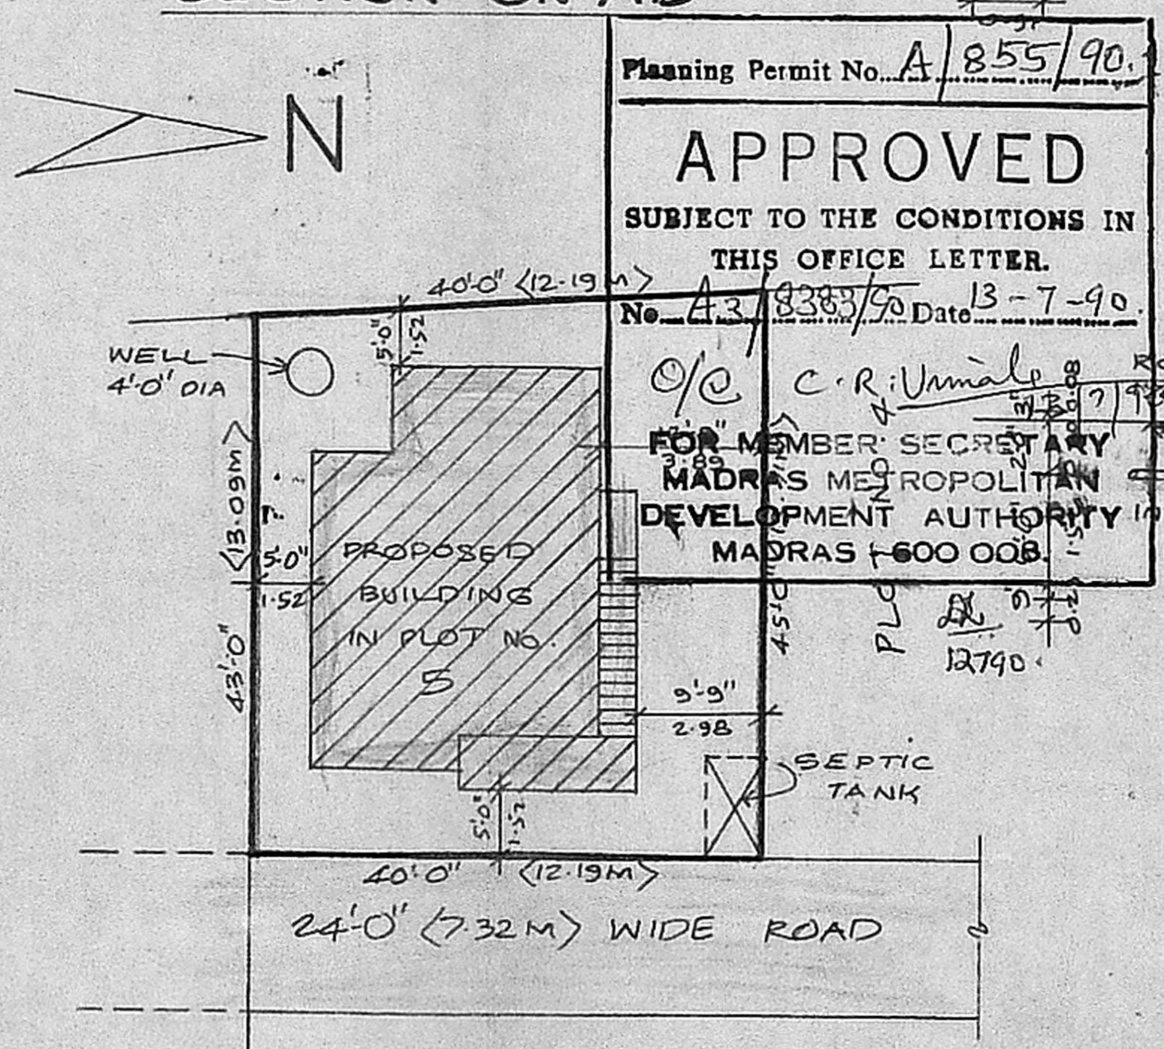

SITE PLAN

SCALE: 1" = 16'-0" (OR) 1:200

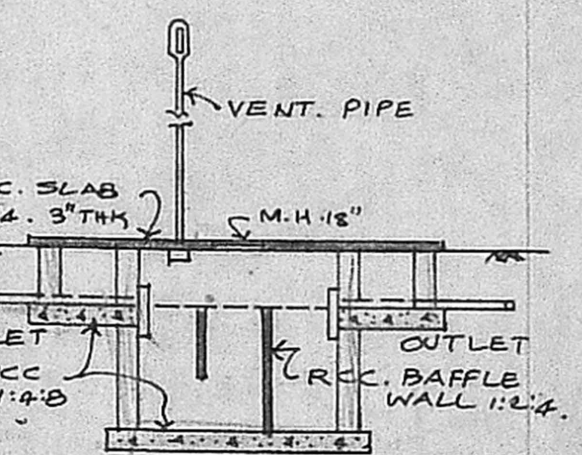

SECTION OF SEPTIC TANK

STAIRCASE:

- WIDTH OF THE STAIR ... 3'-0" (OR) 0.91 M.
- TREAD " " " ... 0'-0" ... 0.25 M.
- RISER " " " ... 0'-7" ... 0.17 M.

P. Rajagopal  
 OWNER'S SIGNATURE

R. Mohan Rao, D.C.  
 LICENSED SURVEYOR  
 Corporation of Madras  
 REG. No: 14  
 AMBATTUR TOWNSHIP  
 ALANDUR MUNICIPALITY  
 Consulting Engineer & Cartographer  
 Office: 15, Madras Road, SURVEYOR,  
 T. NAGAR, MADRAS-600 077  
 Phone: 440782