




PLAN & SITE PLAN

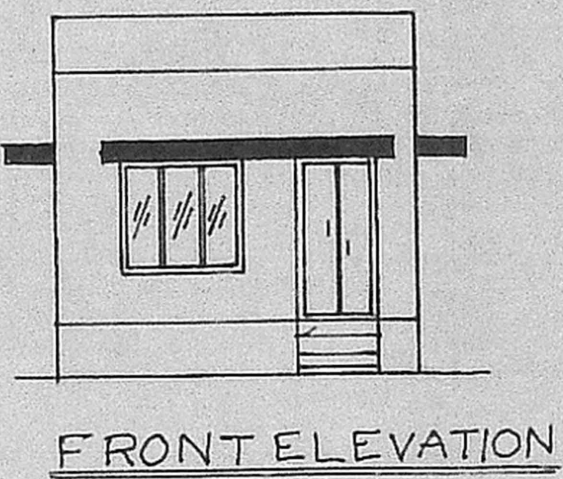


FRONT ELEVATION

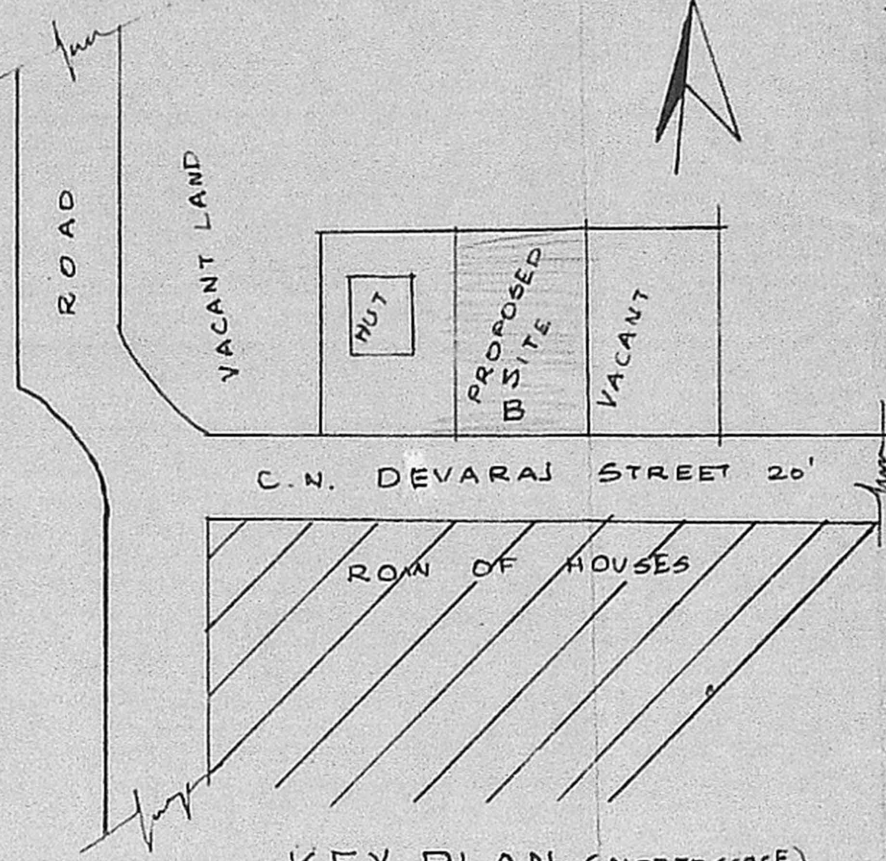

KEY PLAN (NOT TO SCALE)

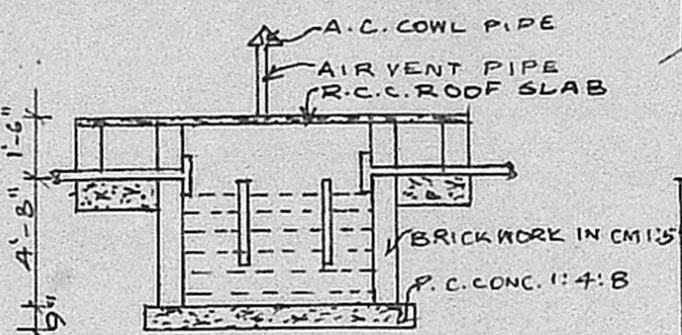

SECTION OF SEPTIC

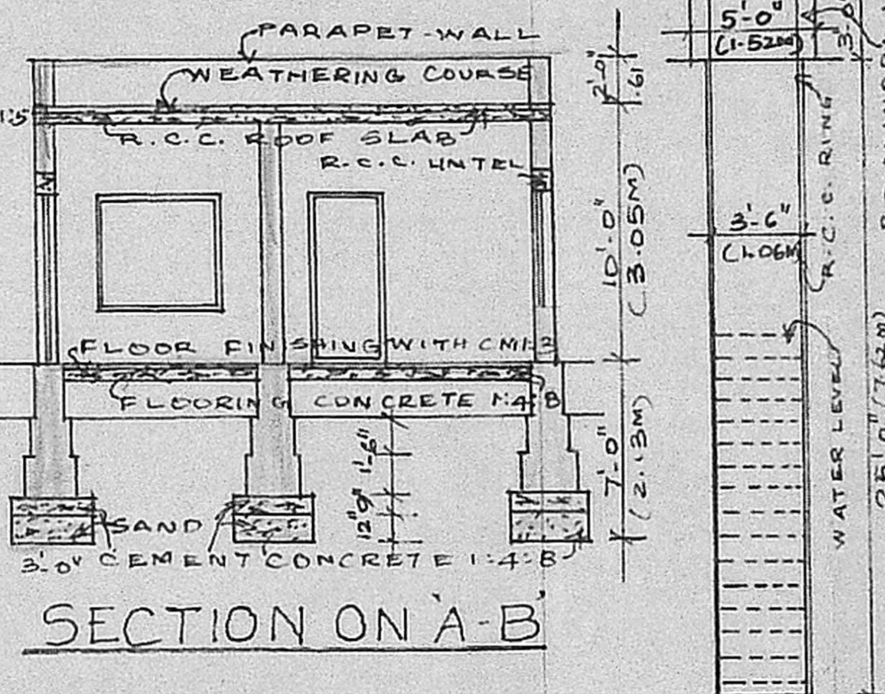


SECTION ON A-B

SECTION OF WELL

Planning Permit No. A/1059/90
APPROVED
 SUBJECT TO THE CONDITIONS IN THIS OFFICE LETTER.
 No. A/8452/90 Date 21-08-90
 C. R. Unnikrishnan
 21/8/90
 FOR MEMBER SECRETARY
 MADRAS METROPOLITAN
 DEVELOPMENT AUTHORITY
 MADRAS 600 005

PLAN SHOWING THE PROPOSED CONSTRUCTION OF A RESIDENCE AT P. NO. B S. NO. OLD 198/1, NEW 198/1B, PAMMAL VILLAGE, PAMMAL TOWN PANCHAYAT, SAIDAPET TALUK, CHENGAI ANNA DISTRICT.

SCALE 1 INCH = 8 FEET (OR) 1CM = 1METER.

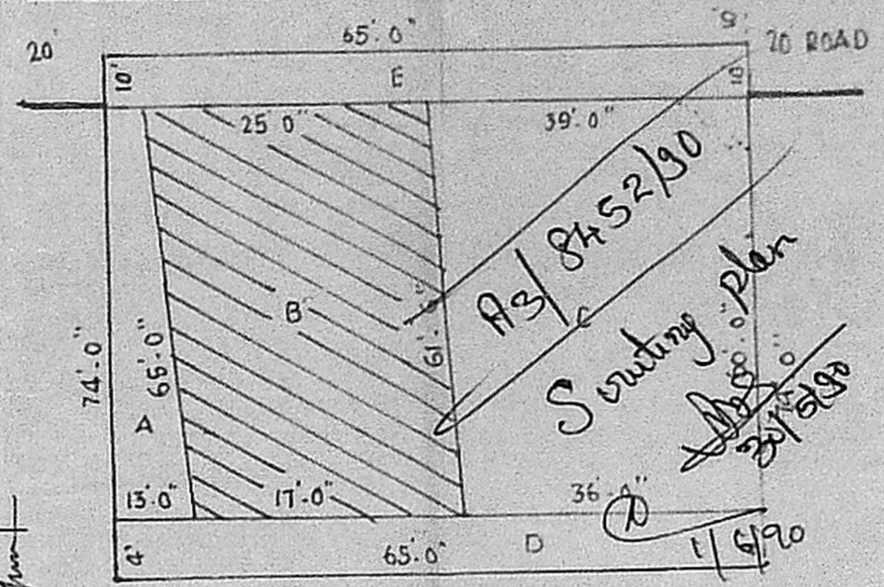

SUB DIVISION PLAN

JOINERY DETAILS.

D	FLUSH DOOR	3'-3" x 6'-6" (OR) 0.99 x 1.98
D	PANELLED DOOR	3'-0" x 6'-6" (OR) 0.91 x 1.98
D ₂	PANELLED DOOR	2'-6" x 6'-0" (OR) 0.76 x 1.83
W	GLAZED WINDOW	3'-0" x 4'-6" (OR) 1.52 x 1.37
V	VENTILATOR	3'-0" x 2'-0" (OR) 0.91 x 0.61

AREA DETAILS

	SQ. FT.	SQ. MT.
TOTAL AREA OF THE PLOT	1325	123.09
AREA OF THE PROPOSED CONST.	304.2	28.26
OPEN SPACE	1020.8	94.83

COLOUR INDEX

EXISTING ROAD	
PROPOSED CONSTRUCTION	
OWNER SITE	

P.M.S. Sharif Ali
 H. Fathima
 OWNER'S SIGNATURE

V. Ramamurthy
V. RAMAMURTHY,
 LICENCED SURVEYOR,
 TAMBARAM MUNICIPALITY,
 15 PANCHAYAT COLONY,
 PADHA NAGAR, CHROME PET

LICENSED SURVEYOR.