


PLAN SHOWING PROPOSED THE CONSTRUCTION OF RESIDENTIAL BUILDING IN S.NO 6B3 PLOT 4


NO:58. THIRUMULLAIVOYAL VILLAGE. AVADI TOWNSHIP LIMIT

OWNER. THIRU.


SCALE: 1:100.

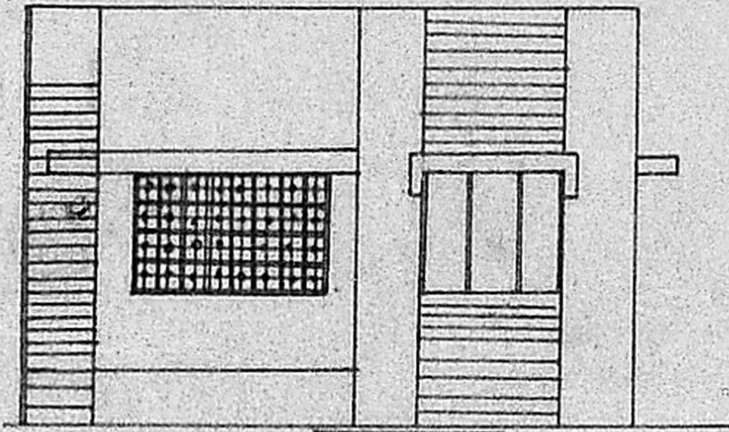


FRONT ELEVATION

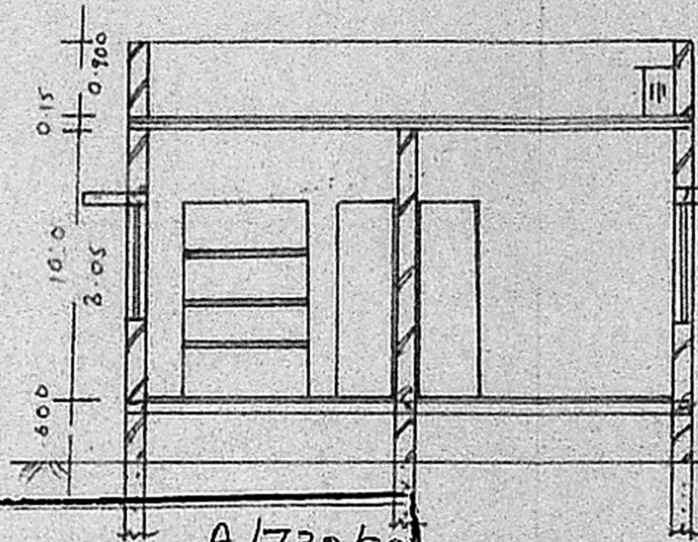

PARAPET WALL 3'0 H.T.
R.C.C. 1:2:4 IN 4 1/2" TIC
LINTEL COM SUNSHADE
B.W. IN C.M. 1:1:6
PLINTH

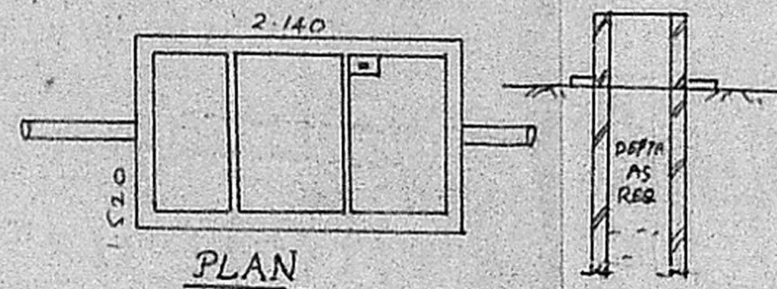


PLAN

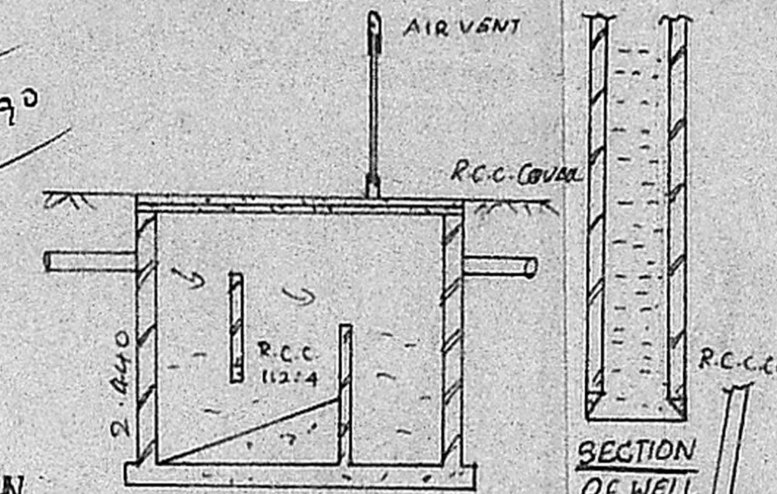


SECTION OF WELL


Planning Permit No. A/730/90
APPROVED
SECTION ON A-B
SUBJECT TO THE CONDITIONS IN THIS OFFICE LETTER.
No. A3/19087/90 Date 21-6-90
o/c. C.R. Umial
FOR MEMBER SECRETARY
MADRAS METROPOLITAN
DEVELOPMENT AUTHORITY
MADRAS - 600 008

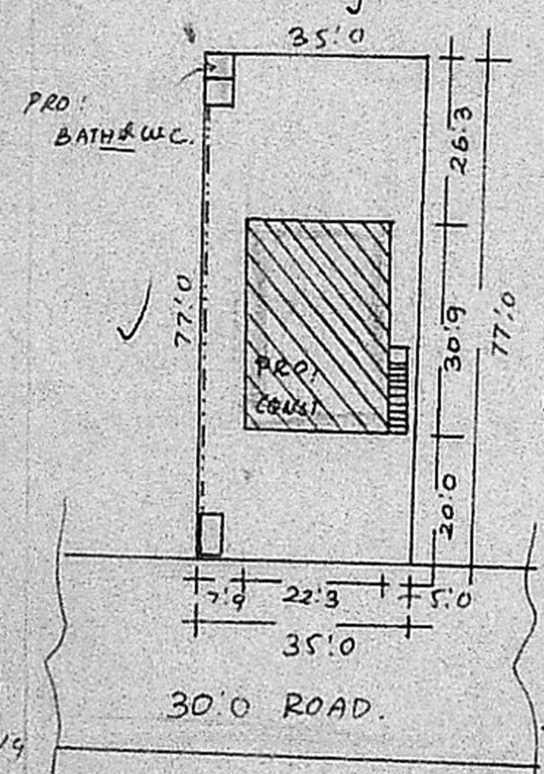

SITE PLAN SCALE 1:400

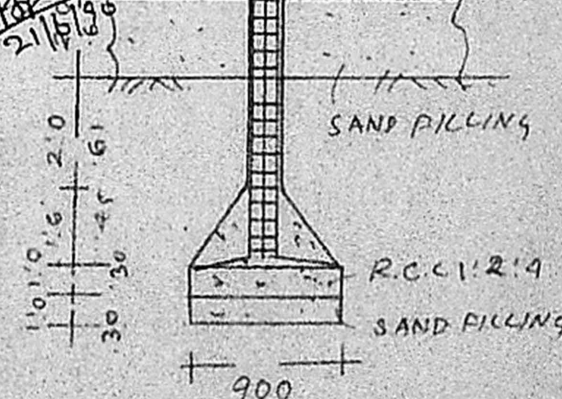

FOUND. DETAILS SCALE 1:50

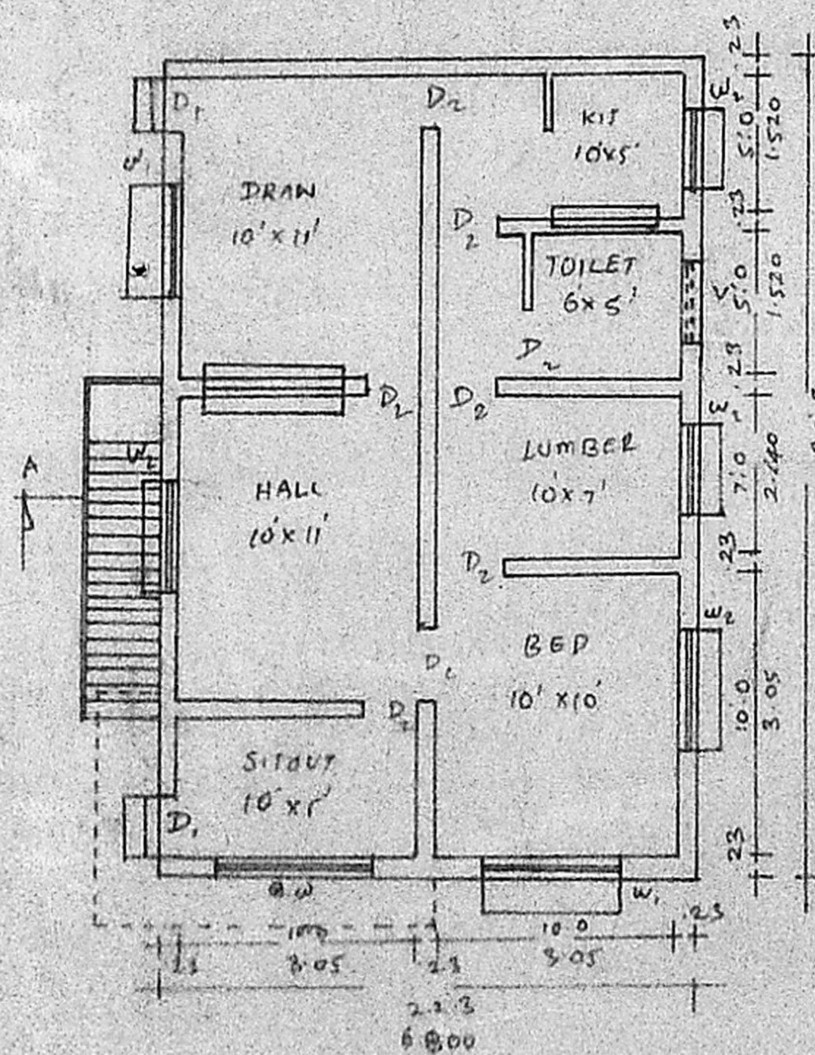

PLAN

BRIEF SPECIFICATION

FOUNDATION	C.C. 1:1:8 15CM TIC. OVER SAND FILLING
SUPER STRUCTURE	B.W. IN C.M. 1:1:6
ROOF	R.C.C. 1:2:4 IN 4 1/2" TIC WITH WEARING COURSE ON TOP
FLOORING	C.C. 1:4:8 10CM TIC OVER HARD CORE
PLASTERING	C.M. 1:4 12MM TIC FOR WALLS.
JOINERIES	FIRST CLASS HARD WOOD.

SCHEDULE OF JOINERIES.

DOOR C.W. PANELLED D ₁	1000x2000
DOOR D ₂	900x2000
DOOR D ₃	750x2000
WINDOW W ₁	1500x1370
WINDOW W ₂	900x1370
VENTILATOR V	900x600

AREA STATEMENT

AREA OF SITE: 2695.00 S.F. OR 250.00m²
AREA OF CONST: 684.00 S.F. OR 6400m²
COVERAGE: 26% F.S.I. 0.260

LEGEND

BOUNDRY SHOWN.
PRO. CONST SHOWN.

M. Karthikeyan
A. PERIASAMY T. C. E. E.
LICENSED SURVEYOR
CONSULTING ENGINEER
AVADI TOWNSHIP
MADRAS 600058
LICENSED SURVEYOR.

M. Karthikeyan
OWNER