

PLAN SHOWING THE PROPOSED CONSTRUCTION OF RESIDENTIAL BUILDING IN S.NO 639/1D.
 PLOT 1, SRI SAKTHINAGAR NO. 58, THIRUMULAIYOVAL VILLAGE, AVADI TOWNSHIP LIMIT.

OWNER: THIRUMATHY. *[Signature]*
 W/O THIRU KANNANA RAOJAN.

SCALE 1:100

BRIEF SPECIFICATIONS

- FOUNDATION C.C 1:4:8 150MM OVER SAND FILLING
- UPPER STRUCTURE BRICK WORK INC. 1:1:6
- ROOF R.C.C 1:2:4 4 1/2" R WITH WEATHERING COURSE ON TOP
- FLOORING C.C 1:4:8 100MM TH OVER HARD CORE
- PLASTERING C.G 1:4 12MM TH FOR WALLS
- JOINERIES FIRST CLASS HARD WOOD

SCHEDULE OF JOINERIES

- DOOR C.W. PANELLED D1: 1000 X 2000
- DOOR D2: 900 X 2000
- DOOR D3: 1500 X 2000
- WINDOW W1: 1500 X 1370
- WINDOW W2: 900 X 1370
- VENTILATOR V: 900 X 600

AREA STATEMENT






AREA OF SITE: 2400 SQFT OR 223 SQM
 AREA OF CONST: 645.3 SQFT OR 60 SQM
 COVERAGE: 27% F.S.T. 0.270

LEGEND:

RAINDRY SHOWN.
 PRO. CONST SHOWN.

[Signature]
 OWNER

[Signature]
 K. PERIASAMY D. C. E. L.
 LICENSED SURVEYOR
 CONSULTING ENGINEER
 AVADI TOWNSHIP
 MADRAS 600 054
 LICENSED SURVEYOR

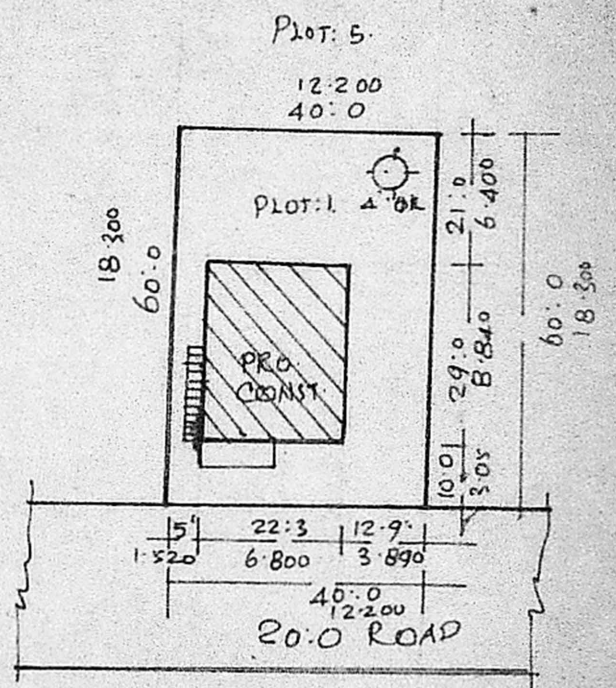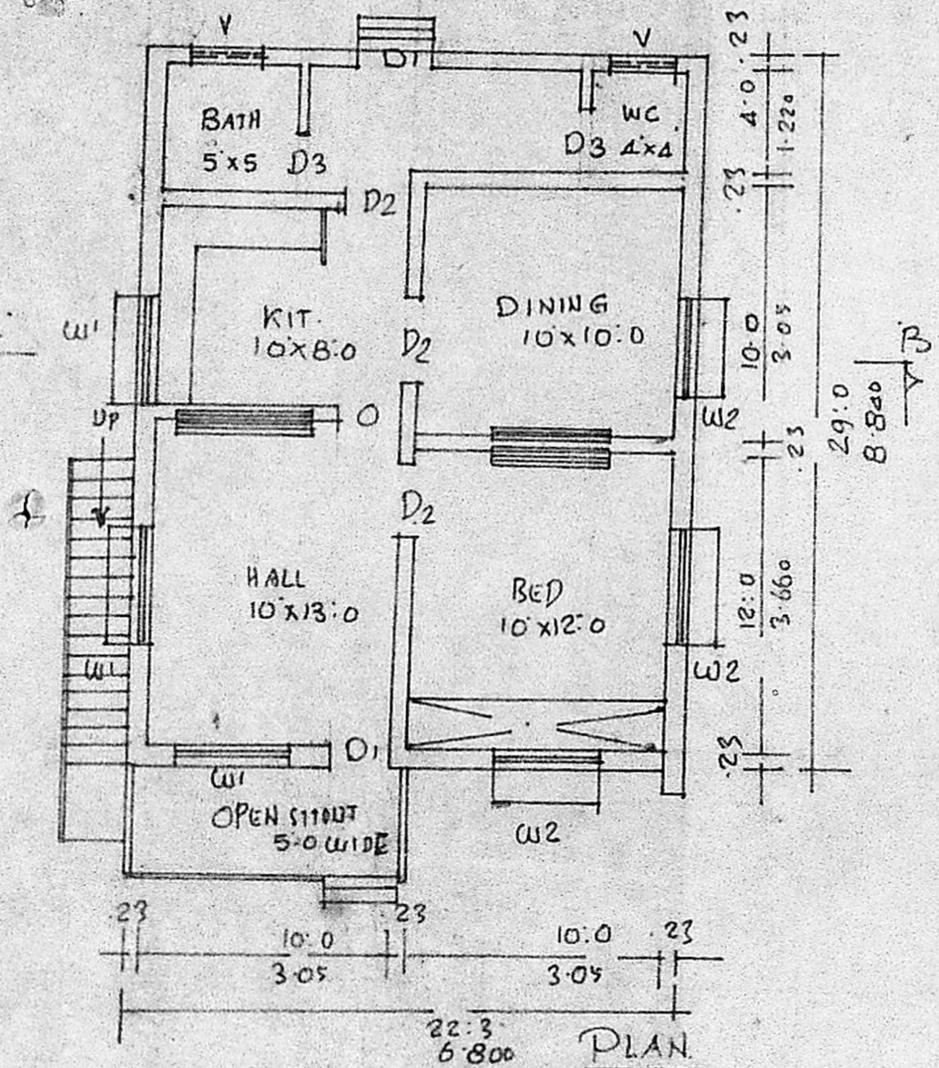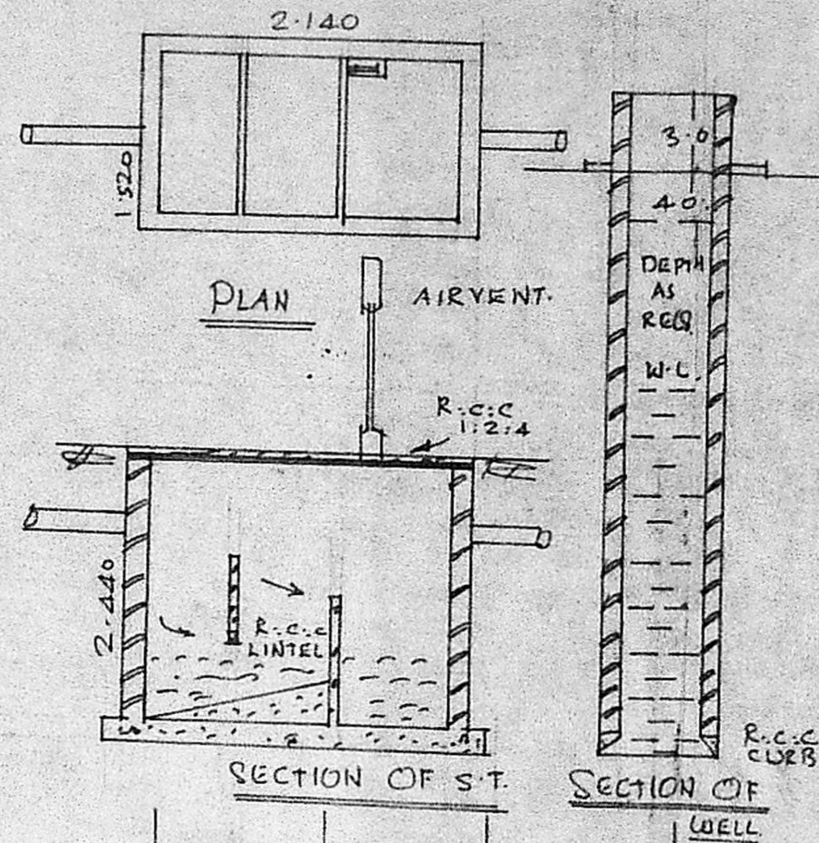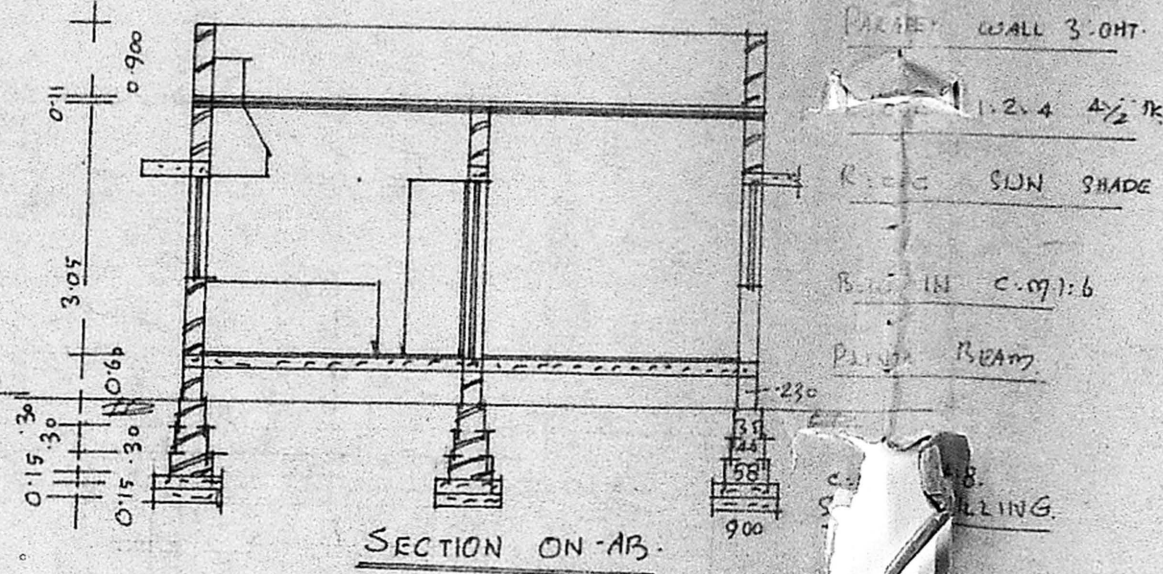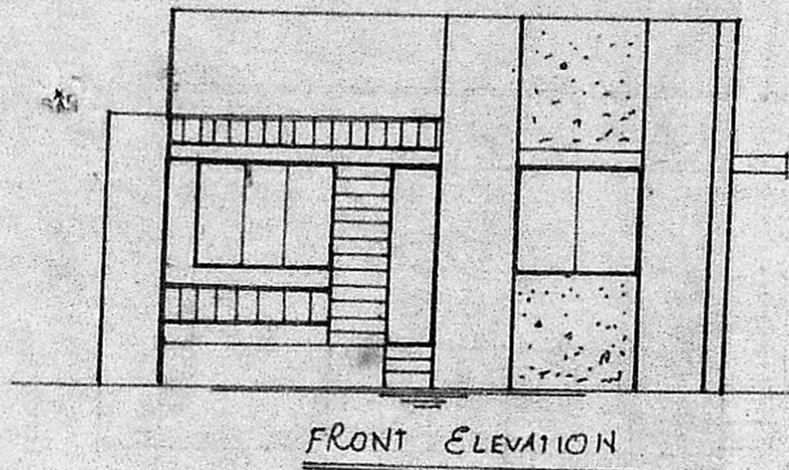

SITE PLAN
 SCALE 1:400

Planning Permit No. A/867/90

APPROVED

SUBJECT TO THE CONDITIONS IN THIS OFFICE LETTER.

No. A/1767/90 Date 13-7-90

[Signature]
 FOR MEMBER SECRETARY
 MADRAS METROPOLITAN
 DEVELOPMENT AUTHORITY
 MADRAS - 600 008.

PART LAY OUT PLAN
 NOT TO SCALE

13740.