

PLAN SHOWING THE PROPOSED CONSTRUCTION OF A RESIDENCE IN PLOT NO. 1, S. NO. 393/4A PT OF MUDICHUR VILLAGE, ST. THOMAS MOUNT PANCHAYAT UNION.

SCALE: 1" = 8'-0" (1:100)

Planning Permit No. A/1048/90


APPROVED

SUBJECT TO THE CONDITIONS IN THIS OFFICE LETTER.


No. 1900 Date 10-10-90

C. R. Imato
 ERICK WORK IN
 FOR MEMBER SECRETARY
 MADRAS METROPOLITAN
 DEVELOPMENT AUTHORITY
 MADRAS - 600 008.

BRICK WORK IN MUD


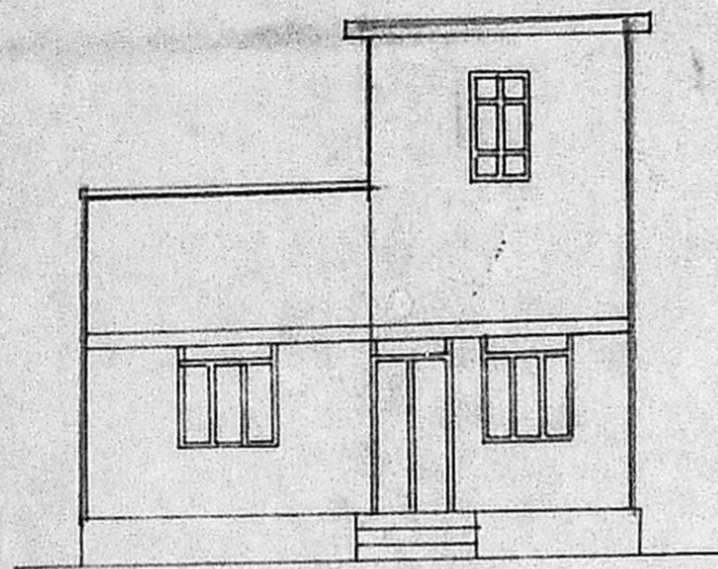


ELEVATION

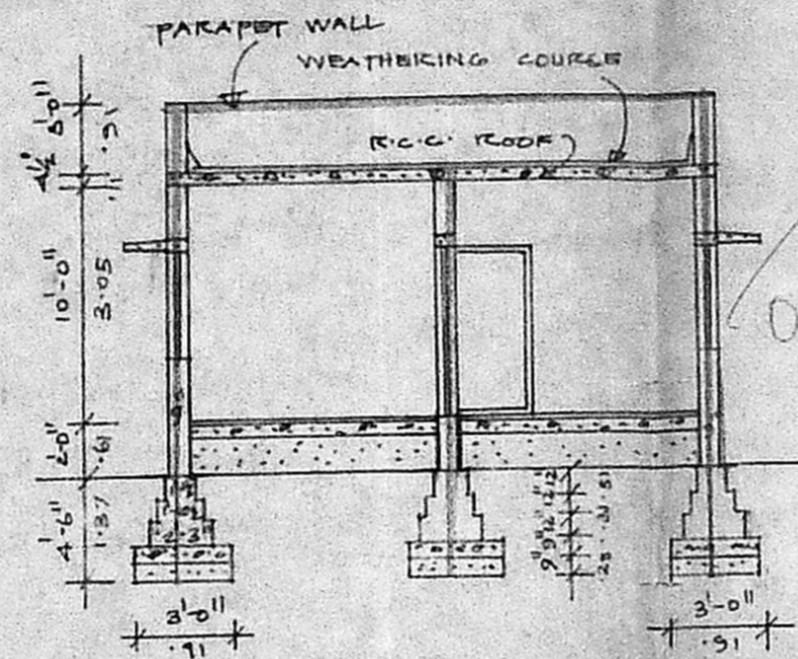


SECTION ON AA

SECTION OF WELL

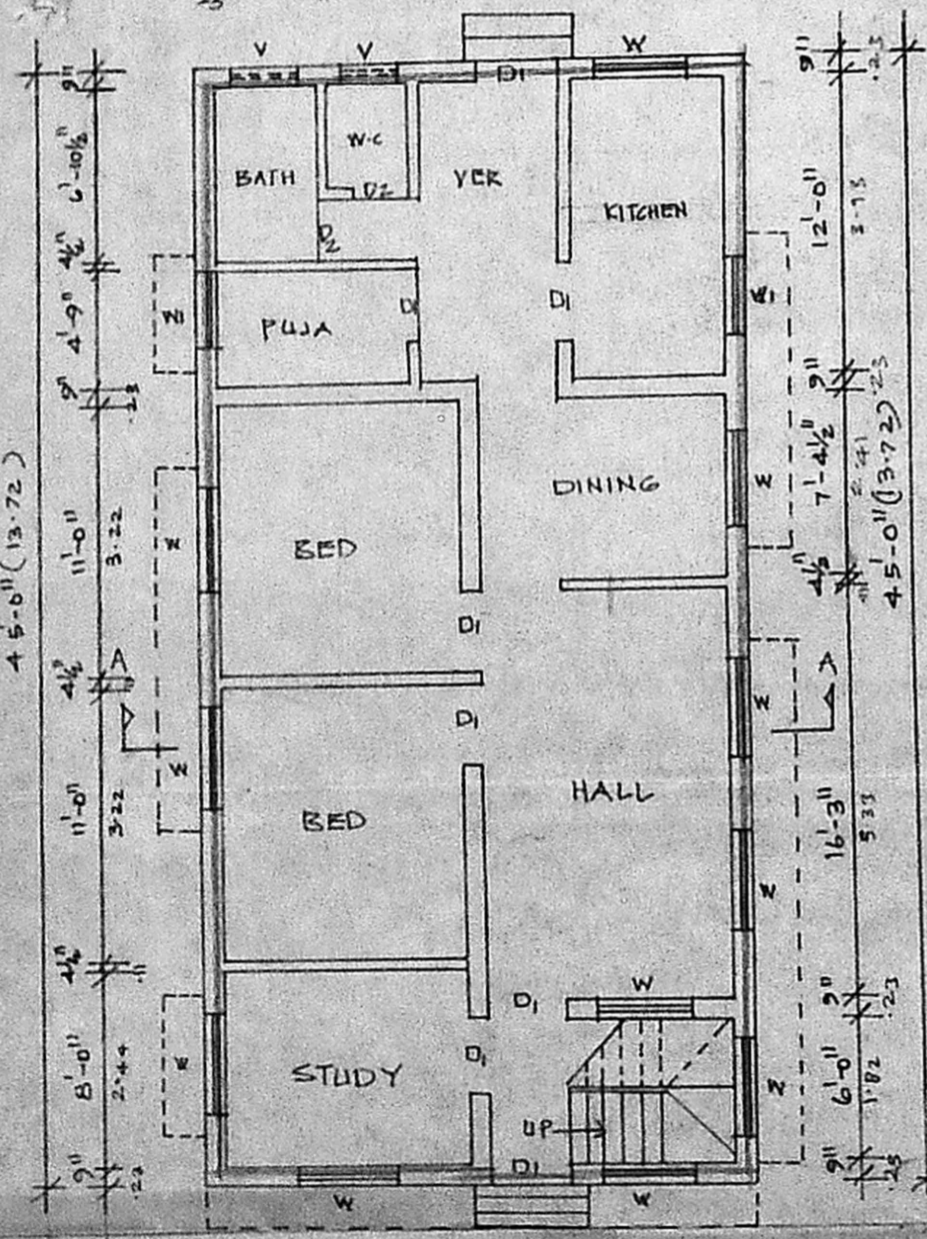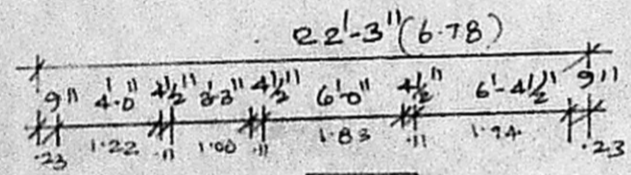


GROUND FLOOR PLAN

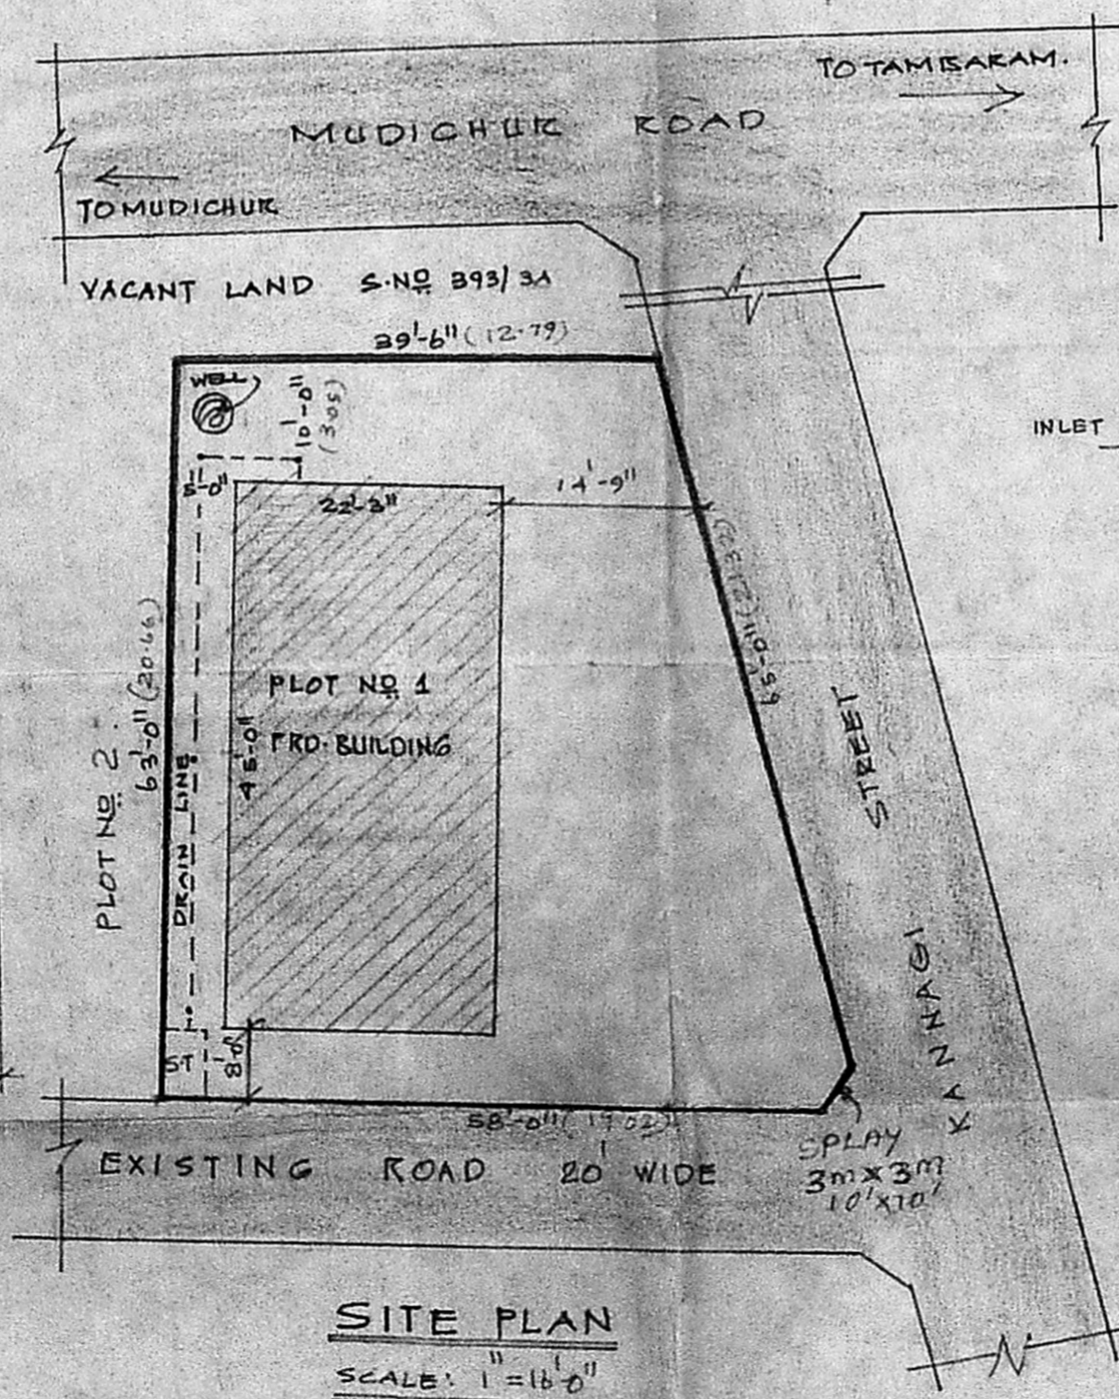

SITE PLAN

SCALE: 1" = 16'-0"

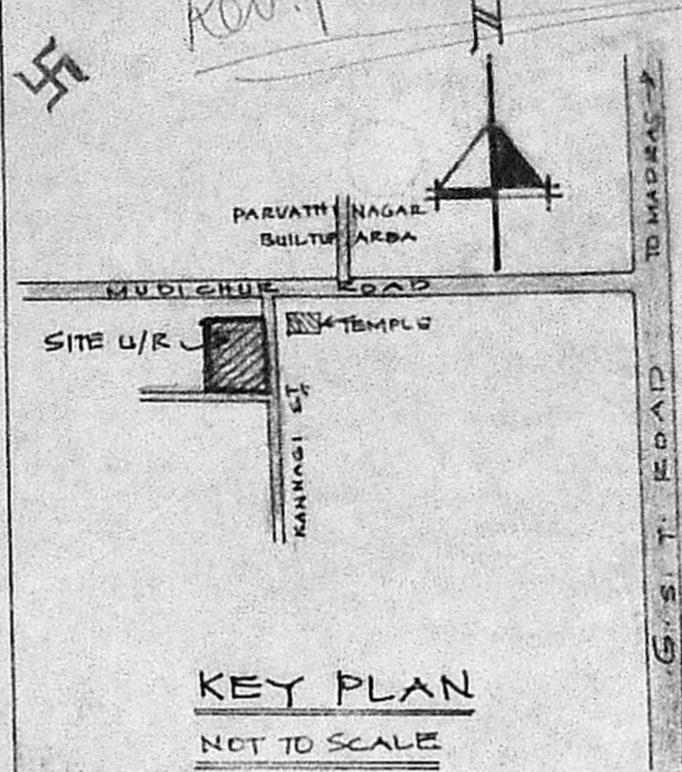

KEY PLAN
NOT TO SCALE

SPECIFICATION OF WORK


- FOUNDATION WITH B.G. CONCRETE IN CM 1:4:8.
- BRICK WORK FOR FOUNDATION & BASEMENT IN CM 1:3.
- BRICK WORK IN SUPER-STRUCTURE IN CM 1:5.
- ROOFING WITH R.C. SLAB 5TH IN CM 1:2:4.
- WEATHERING COURSE FOR OPEN TERRACE
- PLASTERING FOR WALLS IN CM 1:4 CEILING 1:3
- FLOORING WITH CEMENT PLASTERING OVER BRICK JELLY CONG. IN CM 1:3:6.

SCHEDULE OF JOINERY


- D1 : T.W. DOOR 3'-3" x 7'-0" .99 x 2.13
- D2 : T.W. DOOR 2'-6" x 6'-6" .76 x 1.98
- W : T.W. WINDOW 4'-0" x 4'-6" 1.22 x 1.37
- W1 : T.W. WINDOW 3'-0" x 4'-6" .91 x 1.37
- V : VENTILATOR 3'-0" x 2'-0" .91 x .61

COLOUR INDEX

- PROPOSED ROAD
- SITE BOUNDARY
- SITE AREA: 3049 SQ FT. 283.36 SQM.
- BUILTUP AREA: 1001 SQ FT. 93.36 SQM.

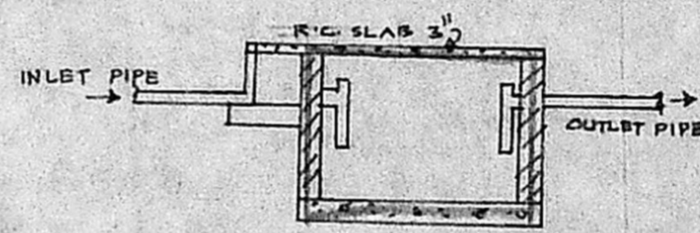

SECTION

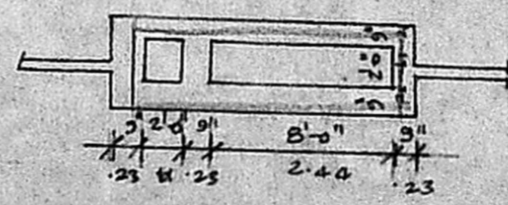

PLAN OF SEPTIC TANK

OWNER

R.M.
 Phone: 440782

R. Mohan Rao, D.C.E.
 LICENSED SURVEYOR
 Corporation of Madras
 REG. No: 14
 AMBATTUR TOWN SHIP
 ALANDUR MUNICIPALITY
 Consulting Engineer & Contractors
 Office: 15, Madley Road
 T. NAGAR, MADRAS-600 037
 LICENCED SURVEYOR.