



FRONT ELEVATION

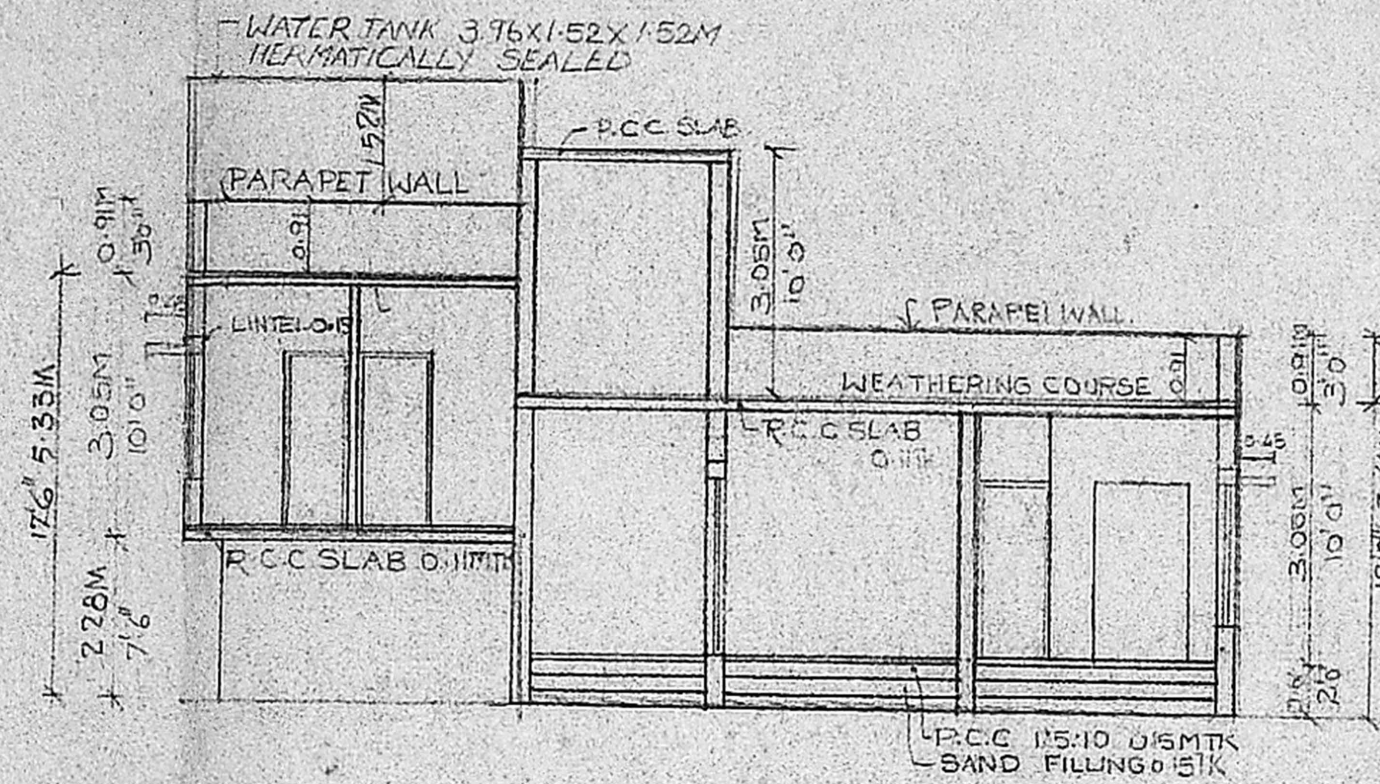

SECTION AT 'AB'

Planning Permit No. A/226/90
APPROVED
 SUBJECT TO THE CONDITIONS IN THIS OFFICE LETTER.
 No. A/2767/90 Date 5-3-90.
 O.E.T. 5/3/90
 FOR MEMBER SECRETARY
 MADRAS METROPOLITAN
 DEVELOPMENT AUTHORITY
 MADRAS - 600 008.

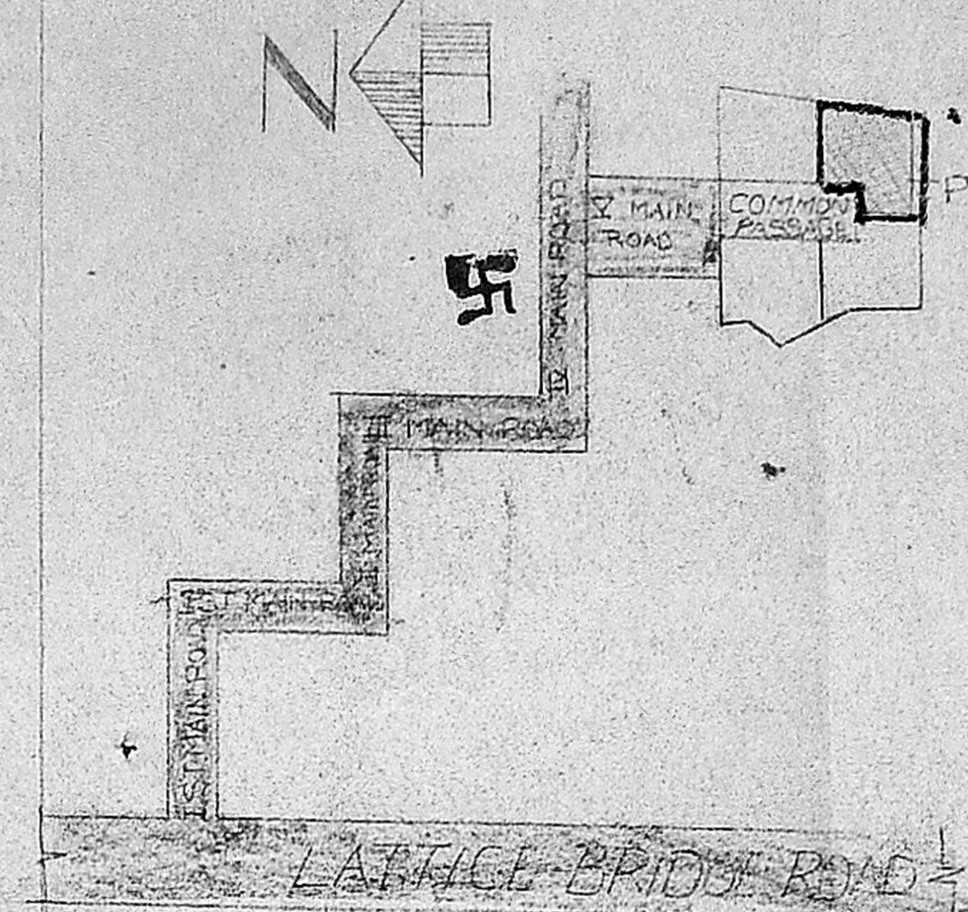

TOPO PLAN SHOWING EXIST ROAD & BUILDING AROUND THE SITE FOR A RADIUS OF 100M

PROSITE JOINERY DETAIL

D	T.W. DOOR	1.05 x 2.13M
D ₁	"	0.91 x 2.13M
D ₂	"	0.76 x 2.13M
W	TRENCH WINDOW	2.44 x 1.01M
W ₁	"	2.13 x 1.01M
W ₂	"	1.83 x 1.01M
W ₃	"	1.22 x 1.01M
V	VENTILATOR	0.91M x 0.91M
V ₁	FRENCH WINDOW	0.91 x 2.13M

AREA CALCULATION:
 PLOT AREA 224 M²
 1.5 TIMES OF AREA 336 M²
 GROUND FLOOR AREA 105.80 M²
 MEZZANINE FLOOR AREA 25.0 M²

TOTAL 130.80 M²

WATER TANK AREA	4.14 M ²
HEAD ROOM AREA	10.20 M ²

BOUNDARY LINE
 PRO. BUILDING
 EXIST ROAD
 SEWER LINE
 WATER LINE


PROPOSED BUILDING IN PLOT NO 2
 R.S. NO. 2/51 BLOCK NO. 22 AT LATTICE BRIDGE ROAD PADMANABA NAGAR MADRAS.

SCALE 1/100, 1/200 DATE
 OWNER


A.M.S.

ARCHITECT


A.G. Srinivasan
A. G. SRINIVASAN,
 A.G. SRINIVASAN ARCHITECT,
 LICENSED SURVEYOR CLASS I NO. 65
 11, EAST ROAD, WEST C. I. T. NAGAR
 MADRAS-25.
 MADRAS - 600 035.

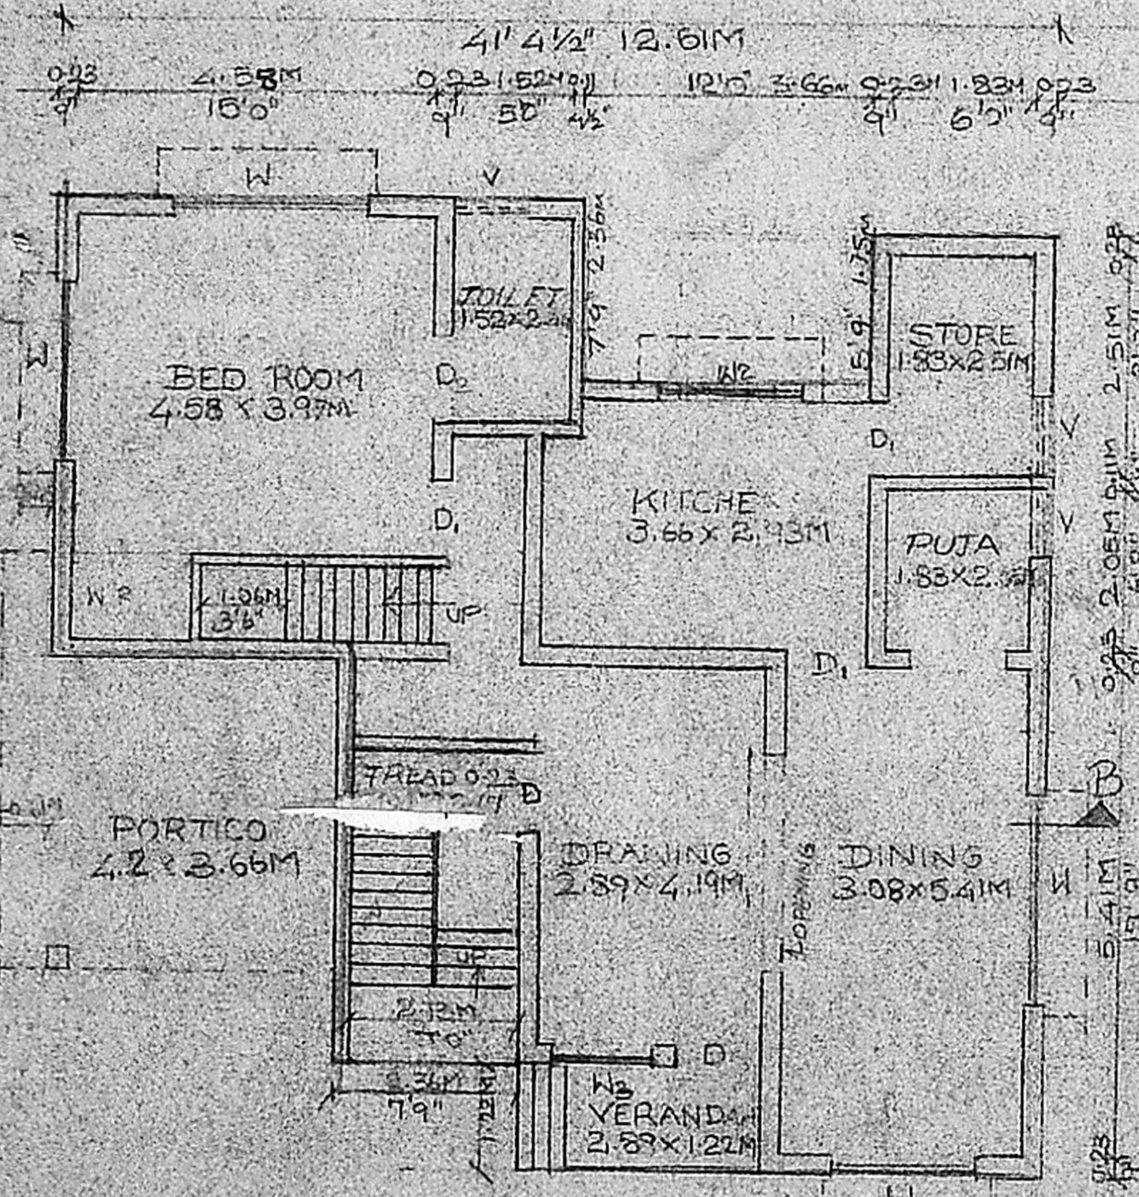


GROUND FLOOR PLAN

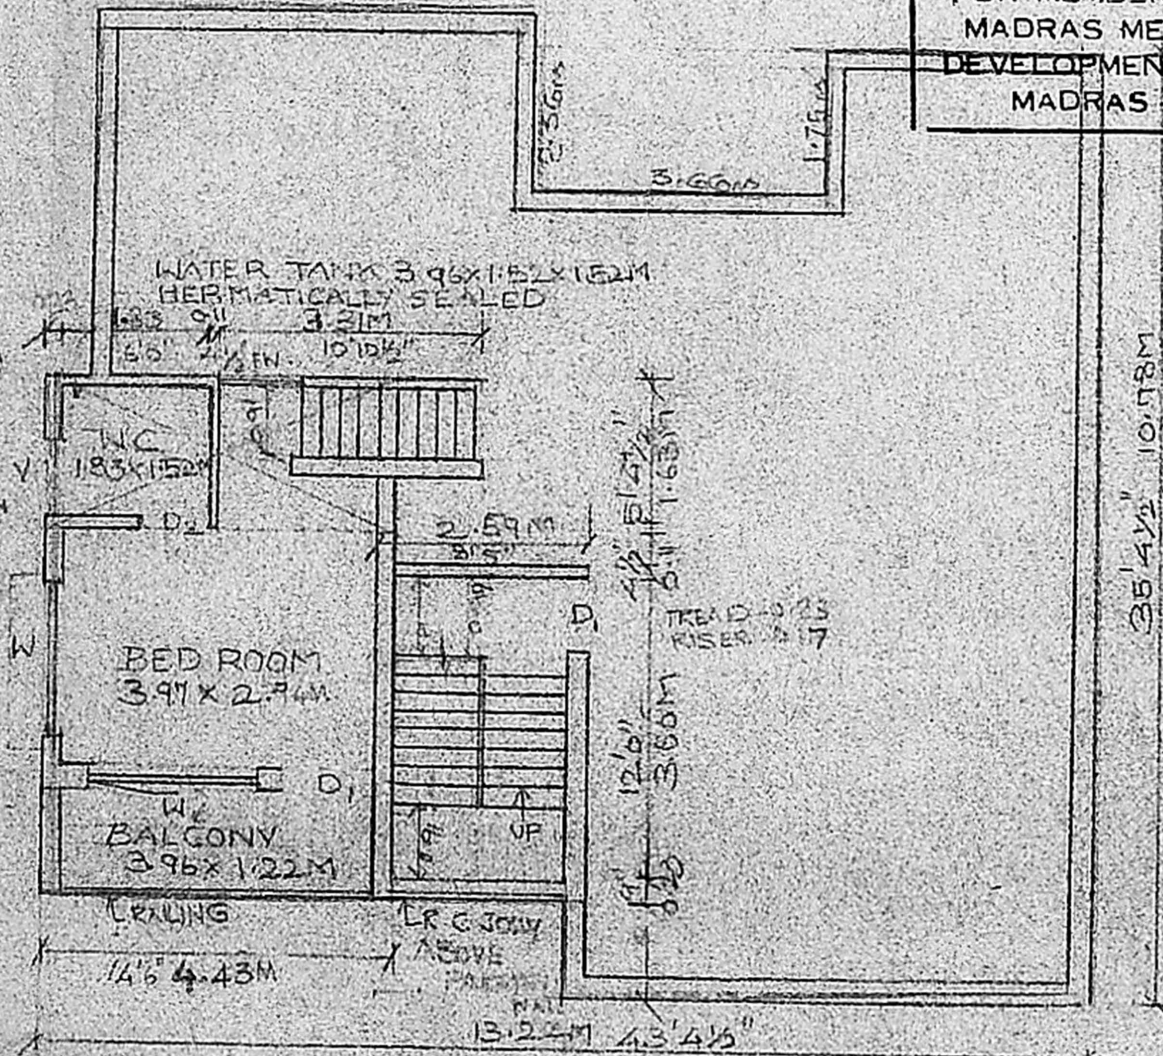

MEZZANINE FLOOR PLAN

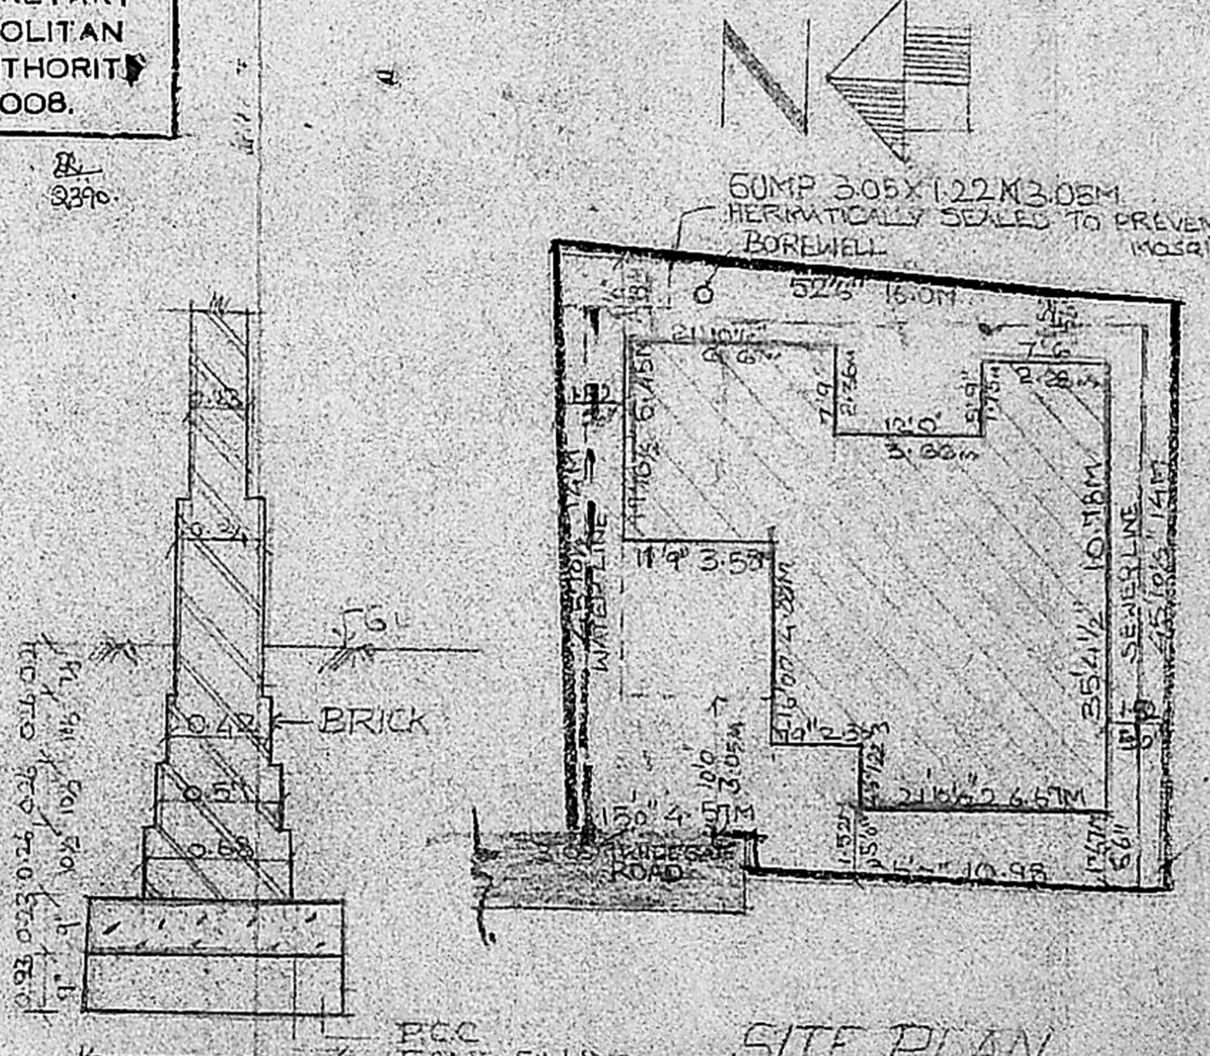

BRICK FOUNDATION

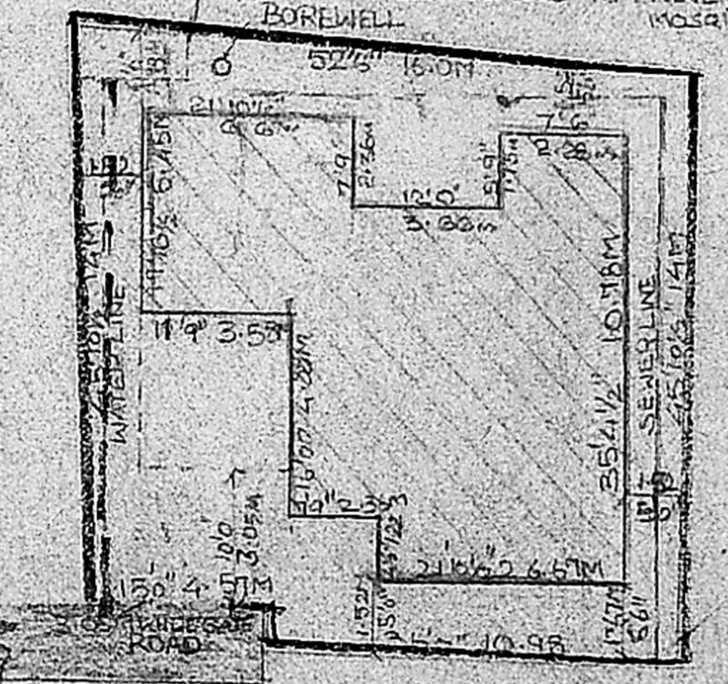

SITE PLAN