




PROPOSED A RESIDENTIAL BUILDING FOR Mr/S. SURIYANARAYANAN AT PLOT No:-3 AND S.No.-435/8
436/1.2A, OF No:-3 PARUTHIPATTU VILLAGE, CHENGLE PET DIST. AVADITOWNSHIP.

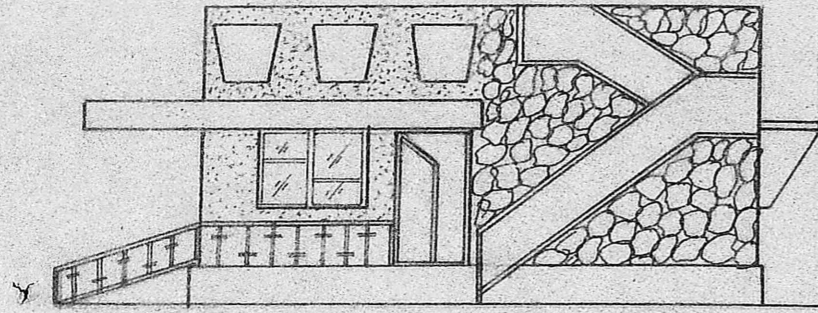


FRONT ELEVATION

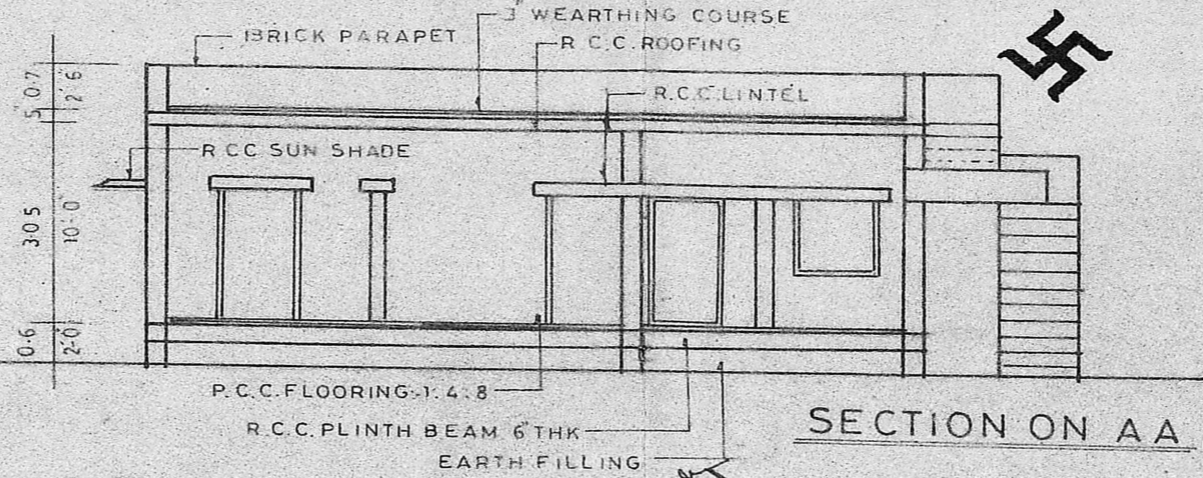


SECTION ON AA

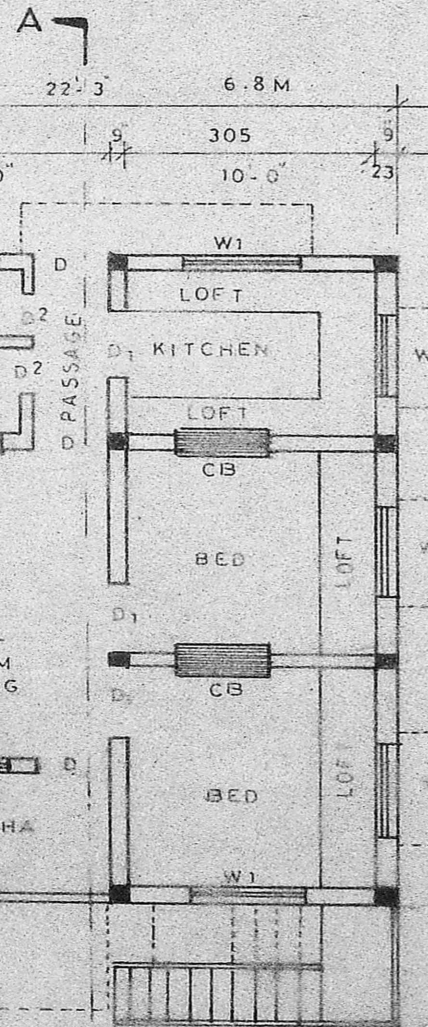


GROUND FLOOR PLAN

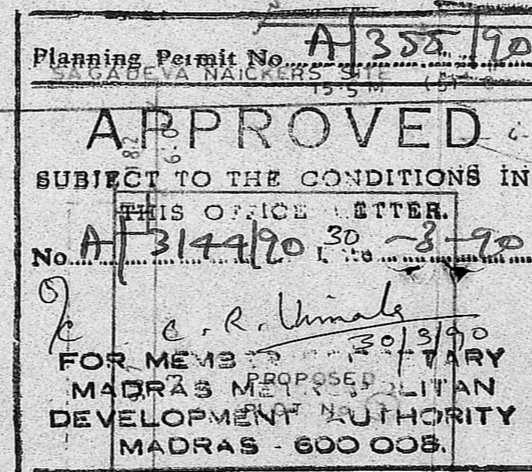


SITE PLAN

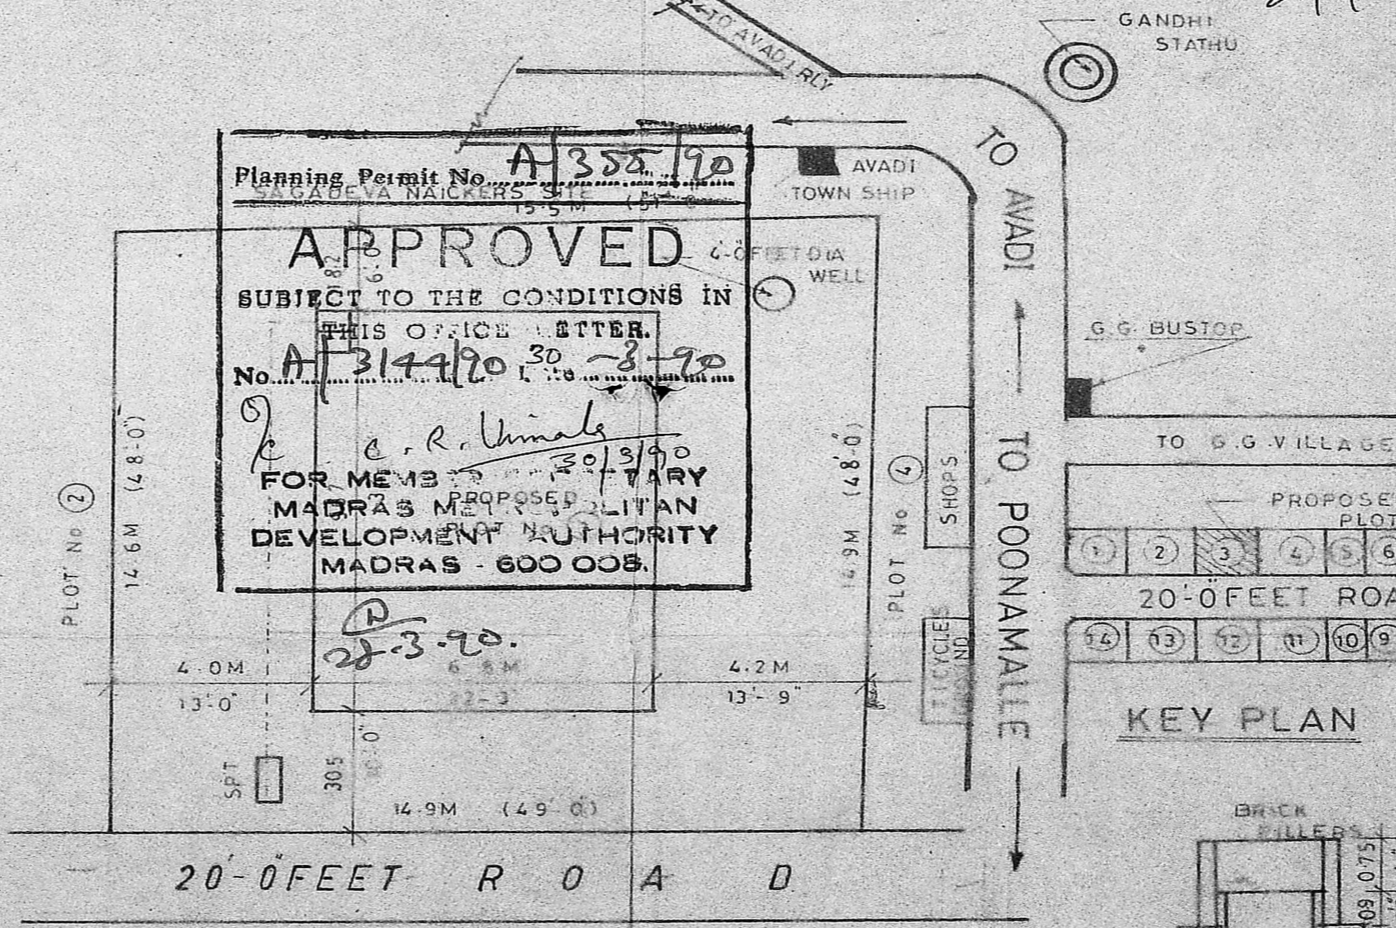


KEY PLAN

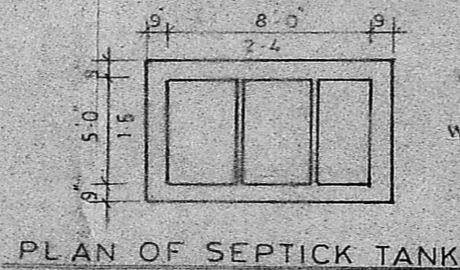

PLAN OF SEPTICK TANK

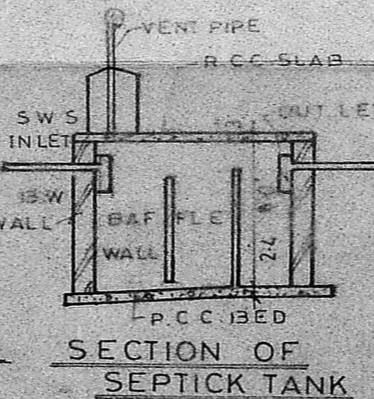

SECTION OF SEPTICK TANK

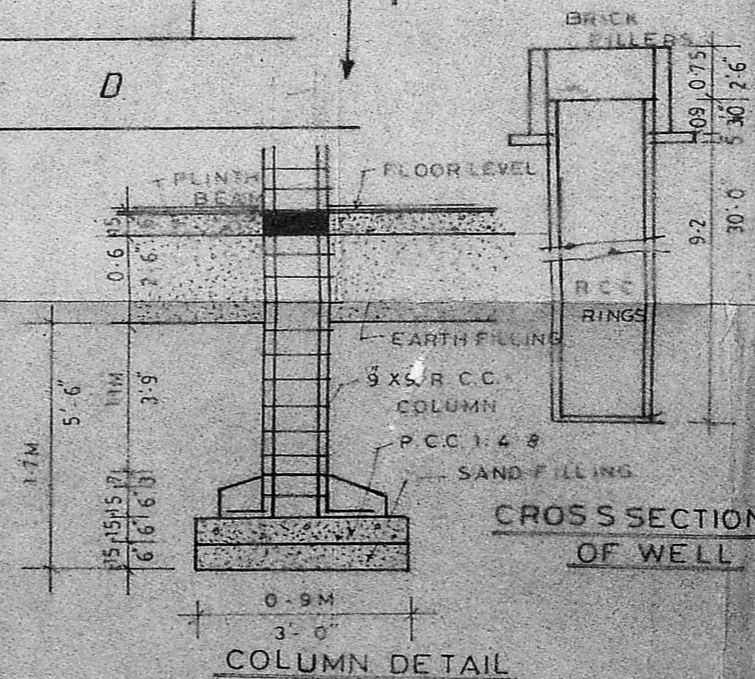

CROSS SECTION OF WELL

COLUMN DETAIL

JOINERY DETAILS

- D DOOR-1.0MX2.0M-3-3X6-6
- D1 DOOR-0.9MX1.8M-3-0X6-6
- D2 DOOR-0.8MX1.8M-2-6X6-0
- W WINDOW-1.4MX1.2M-4-0X4-6
- W1 WINDOW-0.9MX1.2M-3-0X4-0
- V VENTILATOR-0.9MX0.5M-3-0X1-6
- CB CUBBOARD-1.2MX1.8M-4-0X6-0

SPECIFICATION

FOUNDATION-P.C.C.1:4:8 OVER SAND FILLING
BRICK WORK FOR SUPER STRUCTURE
BRICK WORK IN C.M.1:6
R.C.C. COLUMN,R.C.C. ROOF, R.C.C. PLINTH BEAM, R.C.C. LINTELS & SUNSHADE.
R.C.C.1:2:4 WITH NOMNIAL REINFORCEMENT.
FLOORS-P.C.C.3/4 THICK PLASTERED WITH 1/4 THICK & TOP MOSAIC FINISH
ALL EXPOSED BRICK WALL TO BE PLASTERED WITH C.M.1:5 1/2 THICK AND ALL WOOD AND STEEL WORK TO BE PAINTED WITH 2 COATS OF PAINTS.

- 1 PLOT AREA-----224 m²-----2400 sqft
- 2 PLINTH AREA-----66 m²-----712 sqft

INDEX

- 1 PLOT BOUNDARY
 - 2 PROPOSED CONSTRUCTION
 - 3 ROADS
- SCALE:-1-8-0 ALL DIMENSIONS ARE IN METER

OWNER

K. Ganesan
K. GANESAN, D.C.E.S.W.,
LICENSED SURVEYOR,
Ambattur & Avadi Townships
ENGINEERING CONSTRUCTIONS
223, M. T. H. ROAD,
AMBATTUR, MADRAS-600 053.
PHONE: 692191.

LICENSED SURVEYOR