




PLAN SHOWING THE PROPOSED CONSTRUCTION OF A RESIDENTIAL BUILDING IN S.NO. 69/4, PLOT NO. 25A, SRINIVASA NAGAR, MOGAPPAIR VILLAGE, SAIDAPET TALUK, AMBATTUR TOWNSHIP. SCALE : 1 INCH = 8 FEET. (1:100)

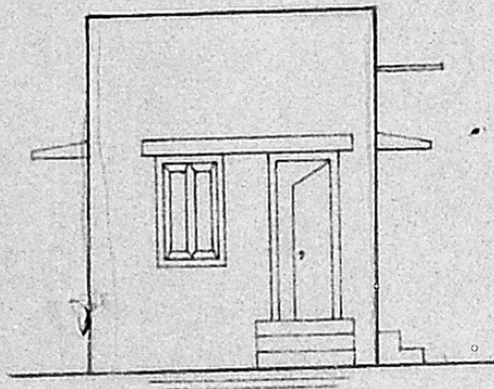


FRONT ELEVATION

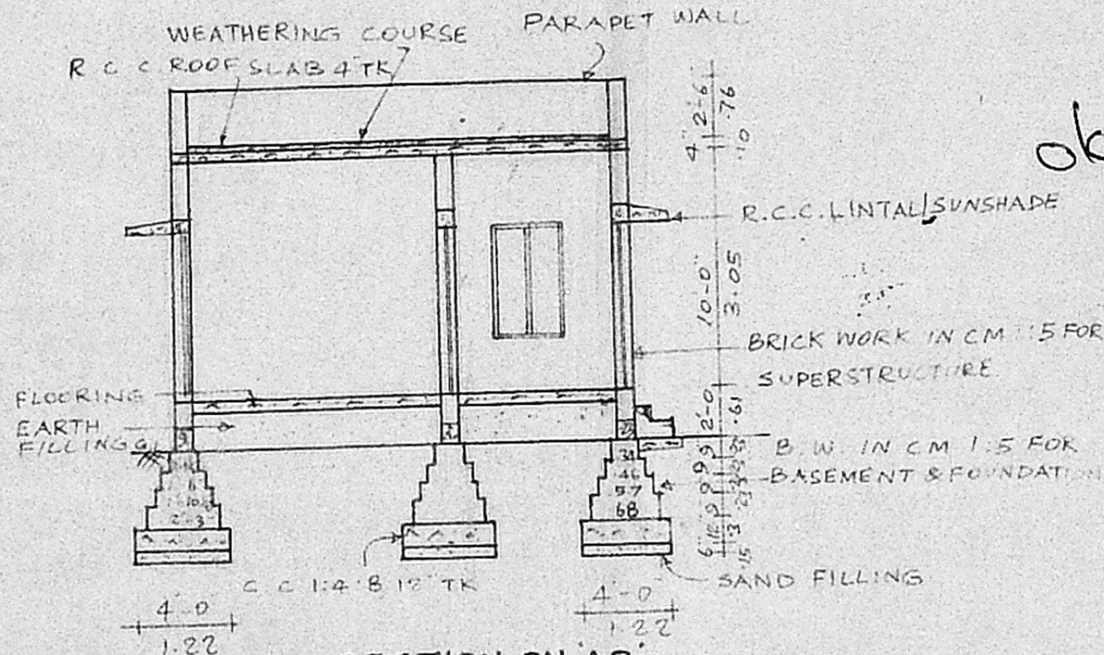

SECTION ON AB

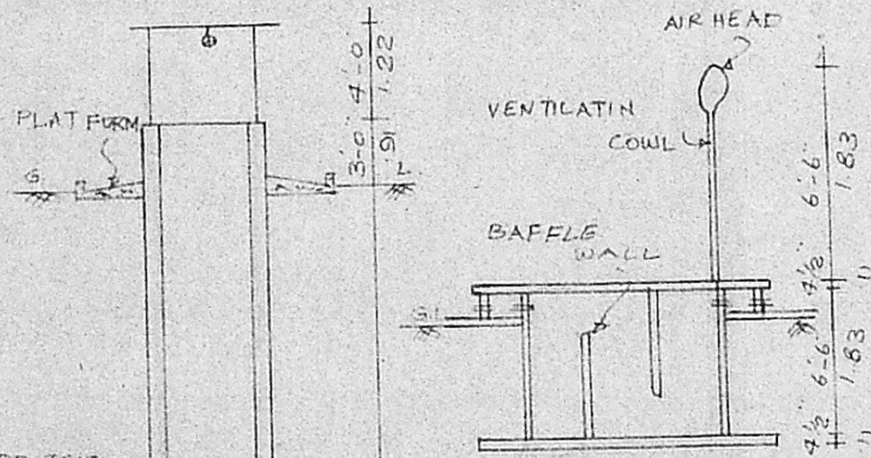


SECTION ON XX

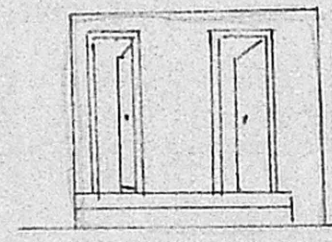


ELEVATION


SECTION ON CD

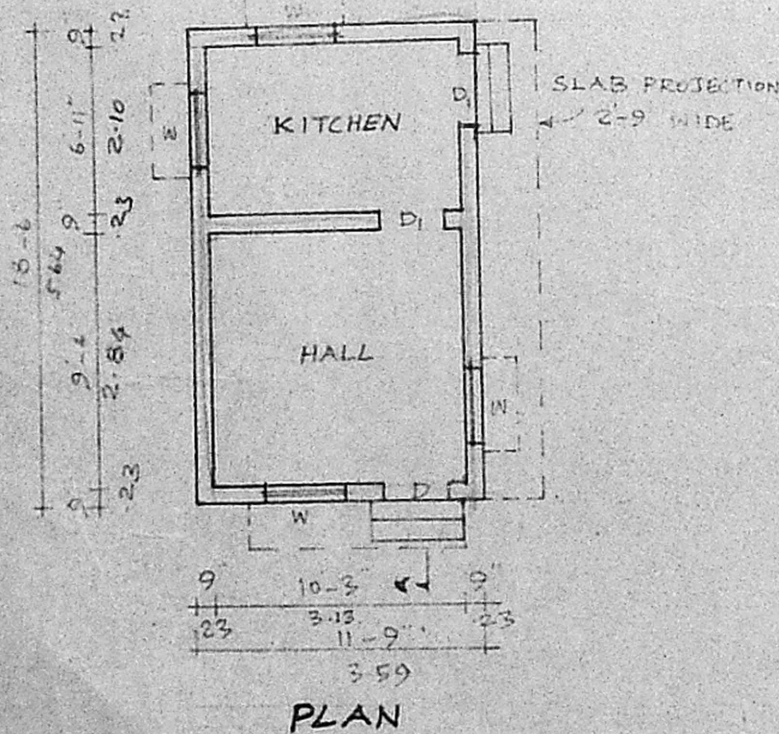

PLAN

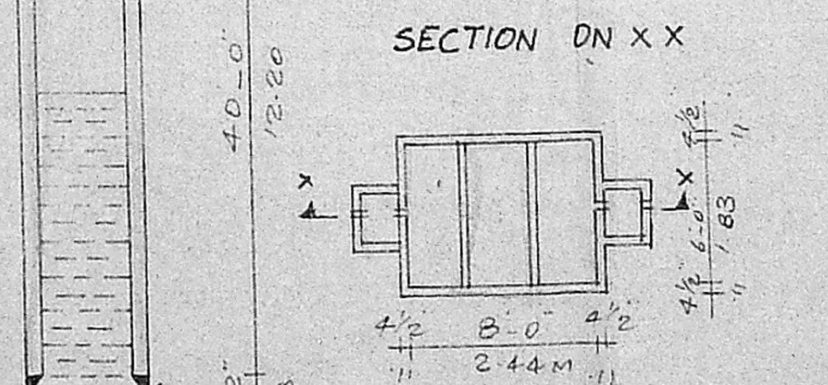

SECTION OF WELL

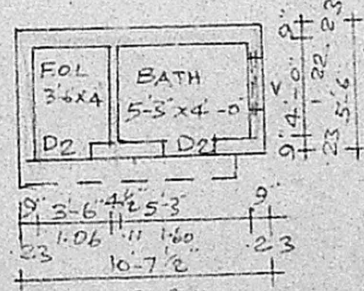

PLAN

- PROPOSED BUILDING
- EXISTING BUILDING
- EXISTING ROAD
- SITE BOUNDRY

Planning Permit No. A/544/90

APPROVED


SUBJECT TO THE CONDITIONS IN THIS ORDER.

No. A/3167/90 dt. 4-25-90


FOR MEMBERS SECRETARY, MADRAS MUNICIPALITY, DEVELOPMENT AUTHORITY, MADRAS 600 008.

Verified with previous spec plan and floor plan

ok

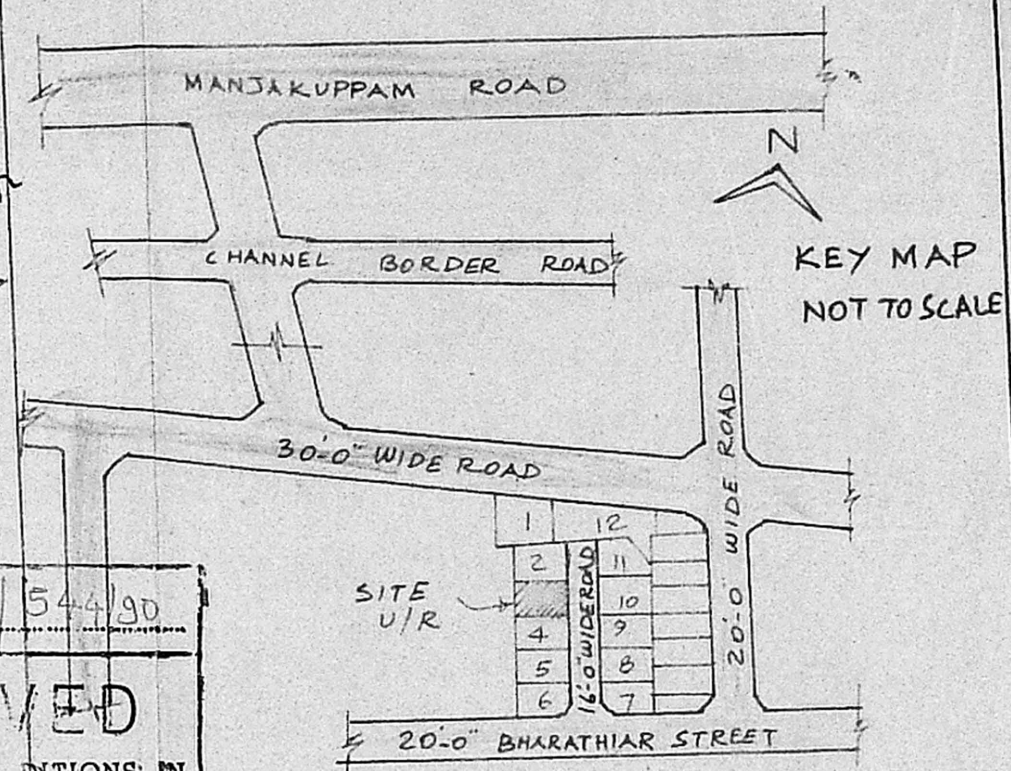

KEY MAP NOT TO SCALE

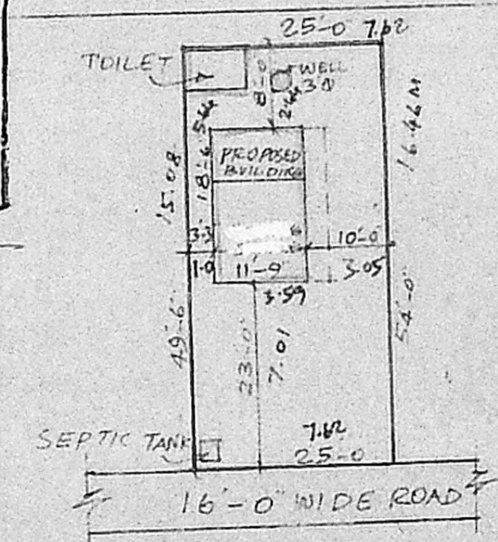

SITE PLAN SCALE 1"=24'

REFERENCE			
D	TEAK WOOD DOOR	3'-3" x 7'-0"	1.00 x 2.13
D1	TEAK WOOD DOOR	3'-0" x 7'-0"	0.91 x 2.13
D2	TEAK WOOD DOOR	2'-6" x 6'-6"	0.76 x 1.98
W	TEAK WOOD WINDOW	3'-0" x 4'-0"	0.91 x 1.22
V	VENTILATOR	2'-0" x 1'-6"	0.61 x 0.46

S. S. Suresh
OWNER

K. Ganesan
K. GANESAN, D.C.E.S.W.
LICENSED SURVEYOR,
Ambattur & Avadi Townships
ENGINEER CONSTRUCTIONS
223, M. T. H. ROAD,
AMBATTUR, MADRAS-600 053.
PHONE: 632121
LICENSED SURVEYOR