

PLAN SHOWING THE PROPOSED CONSTRUCTION OF RESIDENTIAL BUILDING AT S. NO: 255/1, PLOT NO: 29B, BHARATHI NAGAR, NO: 167 PERUNGALATHUR VILLAGE, SAIDAPET TALUK, CHENGAI ANNA DISTRICT.

OWNER: E. MUTHUSAMY.

Planning Permit No. A/205/90.


SCALE: 1 INCH = 8 FEET OR 1:100.

**APPROVED**

SUBJECT TO THE CONDITIONS IN THIS OFFICE LETTER

No. A/317/90 Date 22-2-90



% *C. R. Unialy*  
FOR MEMBER SECRETARY  
MADRAS METROPOLITAN  
DEVELOPMENT AUTHORITY  
MADRAS 600 008

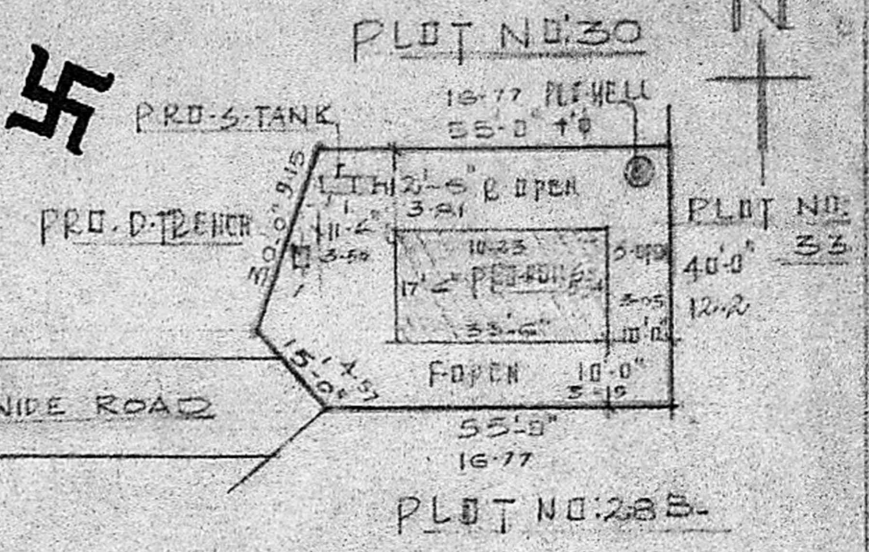


SITE PLAN  
SCALE: 1 INCH = 32 FEET OR 1:400.

REFERENCE


	FEET	METER
D DOOR	3'-3" x 6'-6"	0.99 x 1.98
P1 DOOR	3'-0" x 6'-5"	0.91 x 1.98
P2 DOOR	2'-6" x 6'-0"	0.76 x 1.83
W WINDOW	4'-6" x 4'-0"	1.37 x 1.22
W WINDOW	3'-0" x 4'-0"	0.91 x 1.22
V VENTILATOR	2'-0" x 1'-6"	0.61 x 0.45
BOUNDARY OF THE SITE	2380.6 FT	220.11 M
PROPOSED BUILDING AREA	5865 FT <sup>2</sup>	54.44 M <sup>2</sup>
OPEN SPACE AREA	17943 FT <sup>2</sup>	1666 M <sup>2</sup>

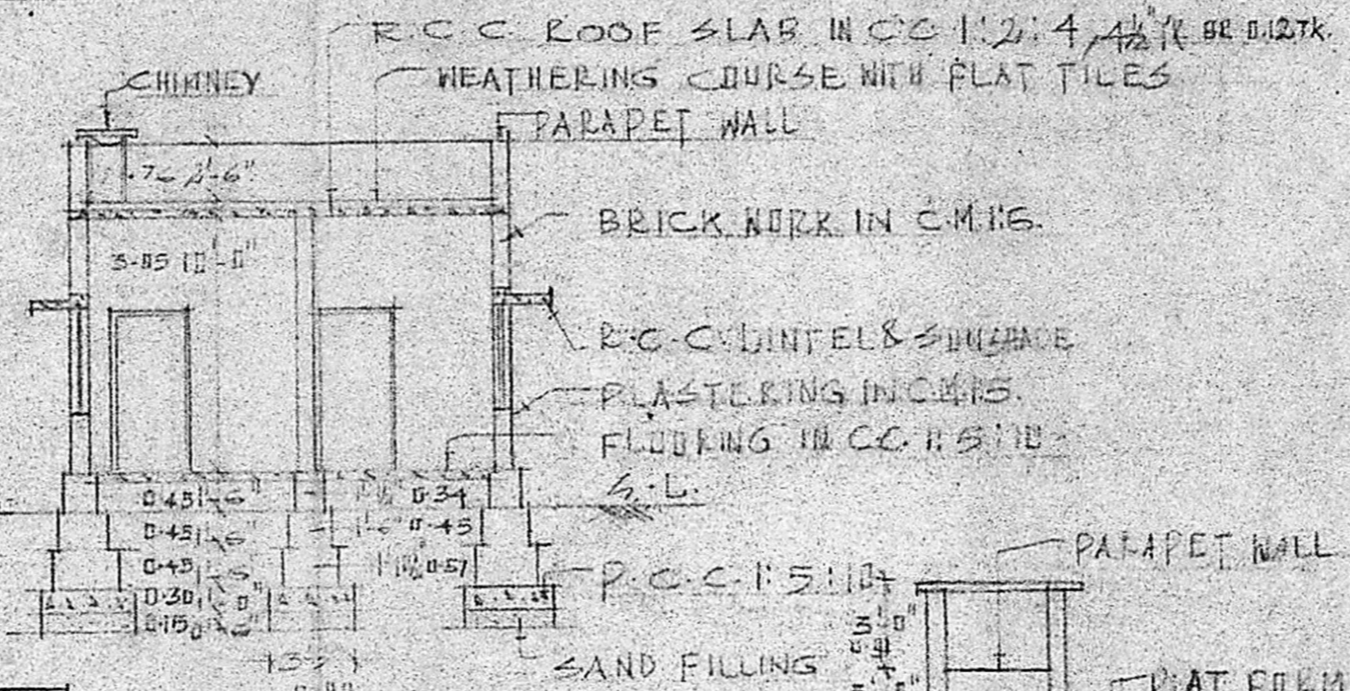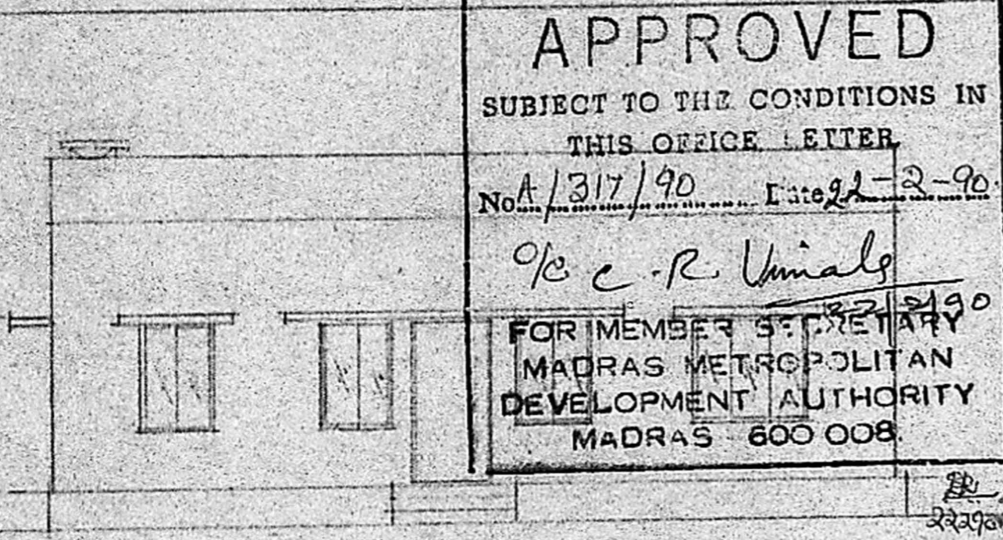


SECTION ON A-A

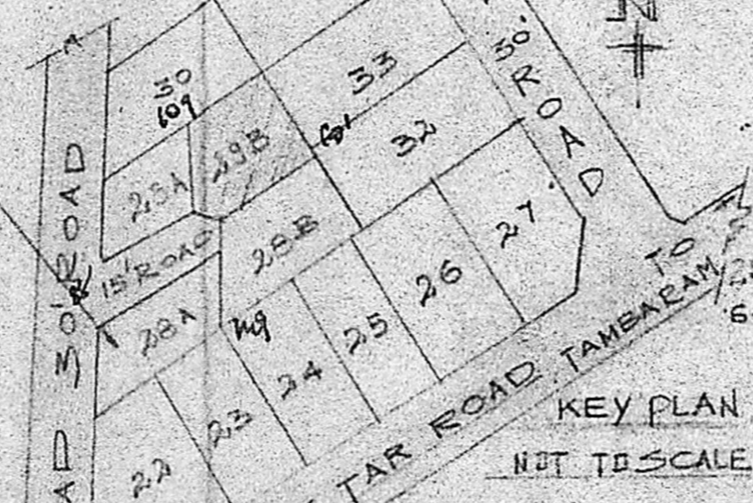

KEY PLAN  
NOT TO SCALE

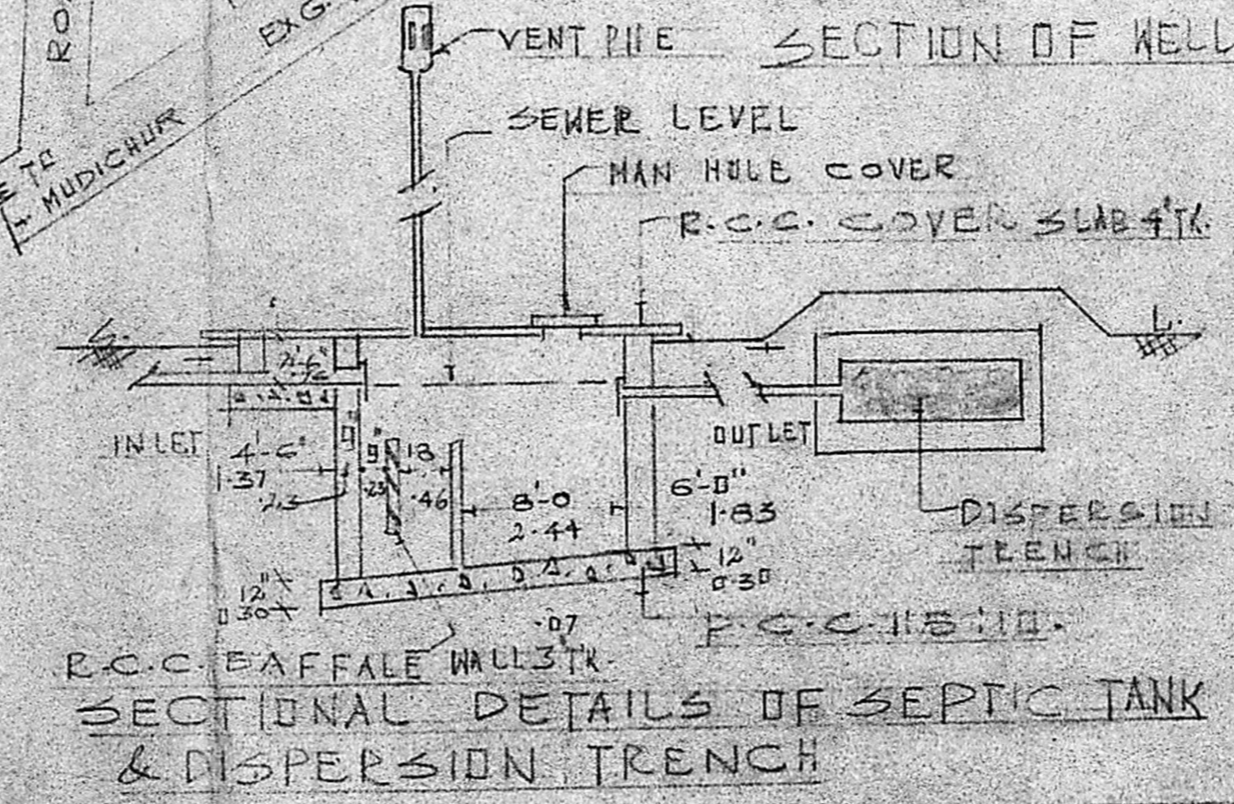

SECTIONAL DETAILS OF SEPTIC TANK & DISPERSION TRENCH

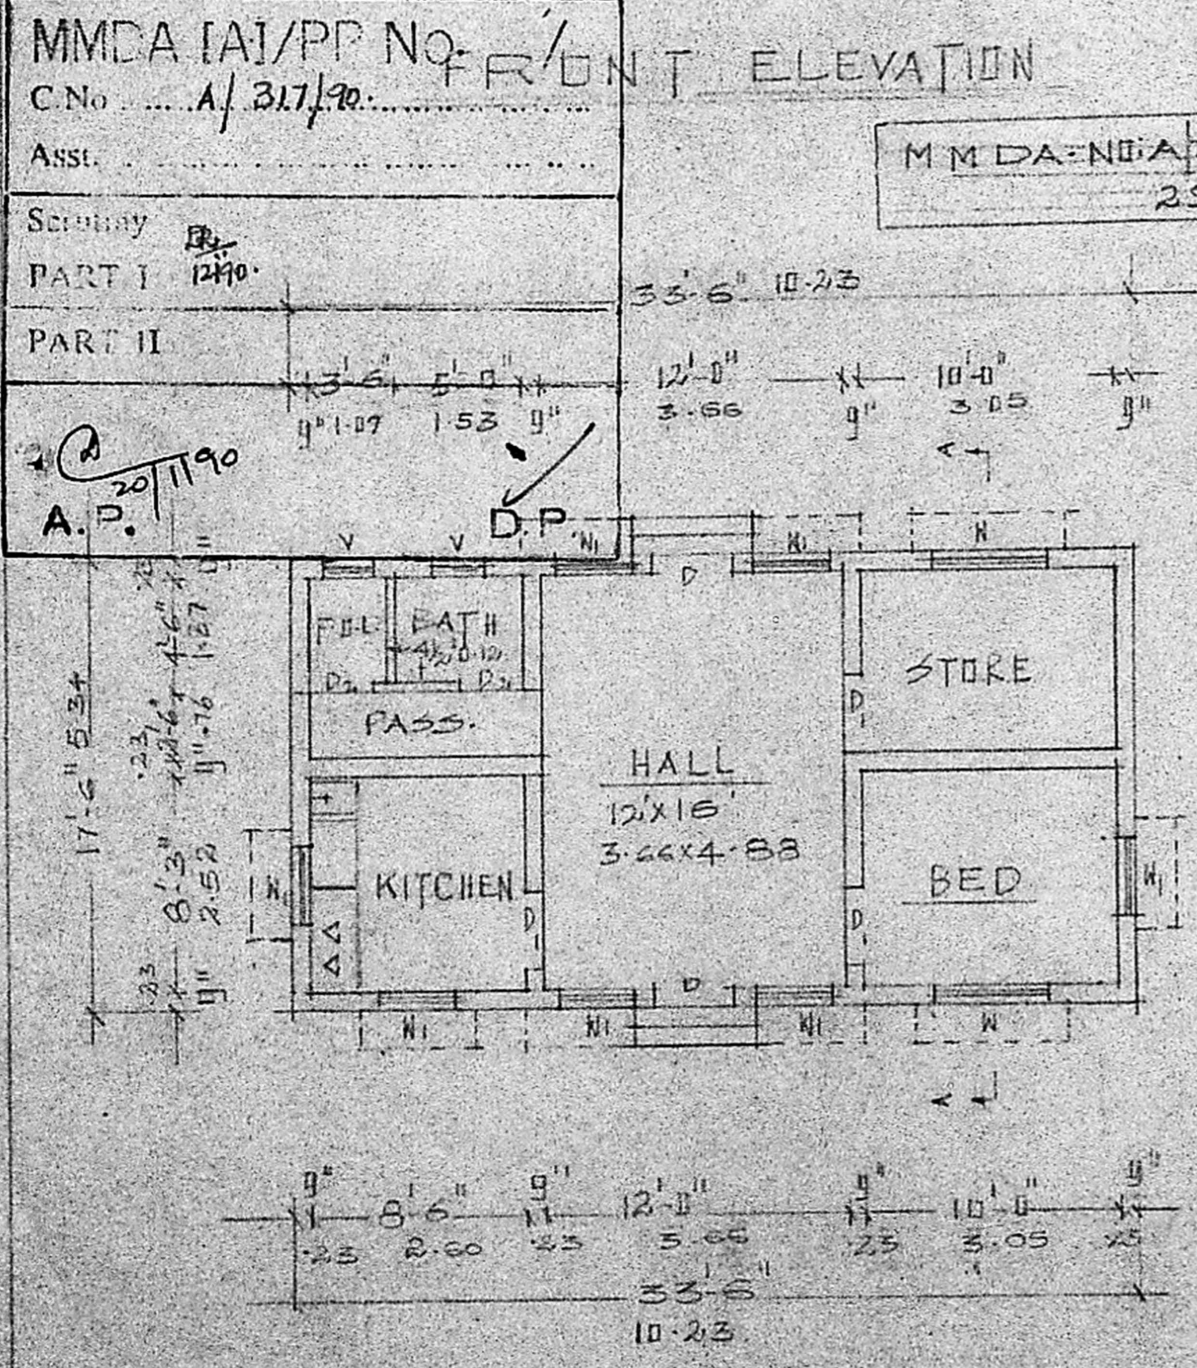

PLAN

OFFICE USE:-

OWNER:-

*E. Muthusamy*

LICENSED SURVEYOR:-

*C. Suganandan*  
**C. SUGANANDAN, I.C.E.**  
Consulting Engineer  
LICENSED SURVEYOR  
OFFICE: 296-B, ANNA SALAI  
CHENGALPATTU-603 032.