



Section A.A.

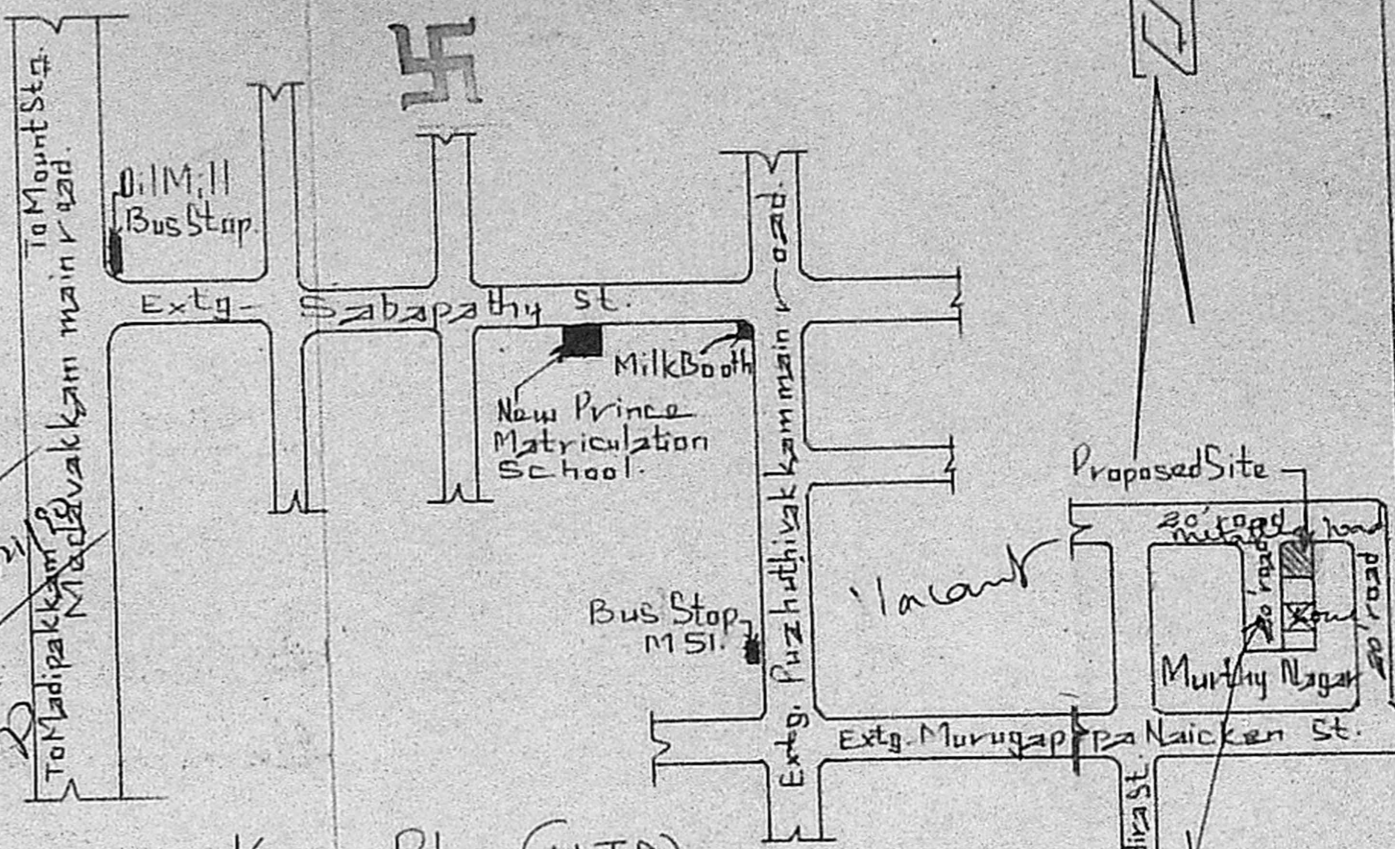


Key Plan (N.T.S)

Planning Permit No. A/677/90
APPROVED
SUBJECT TO THE CONDITIONS IN THIS OFFICE LETTER.
No. A/4321/90 Dtd 5-6-90
c.c. Umale
FOR MEMB. SECRETARY
MADRAS METROPOLITAN
DEVELOPMENT AUTHORITY
MADRAS - 600 008.

Front elevation

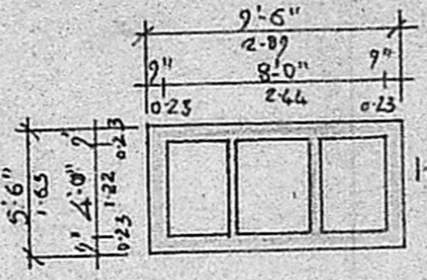


Plan

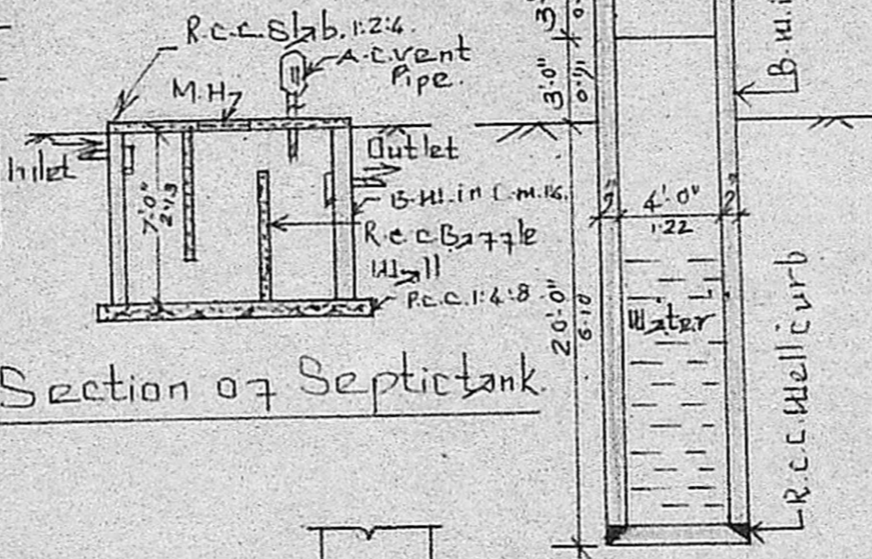


Section of Septic tank

Section of Well

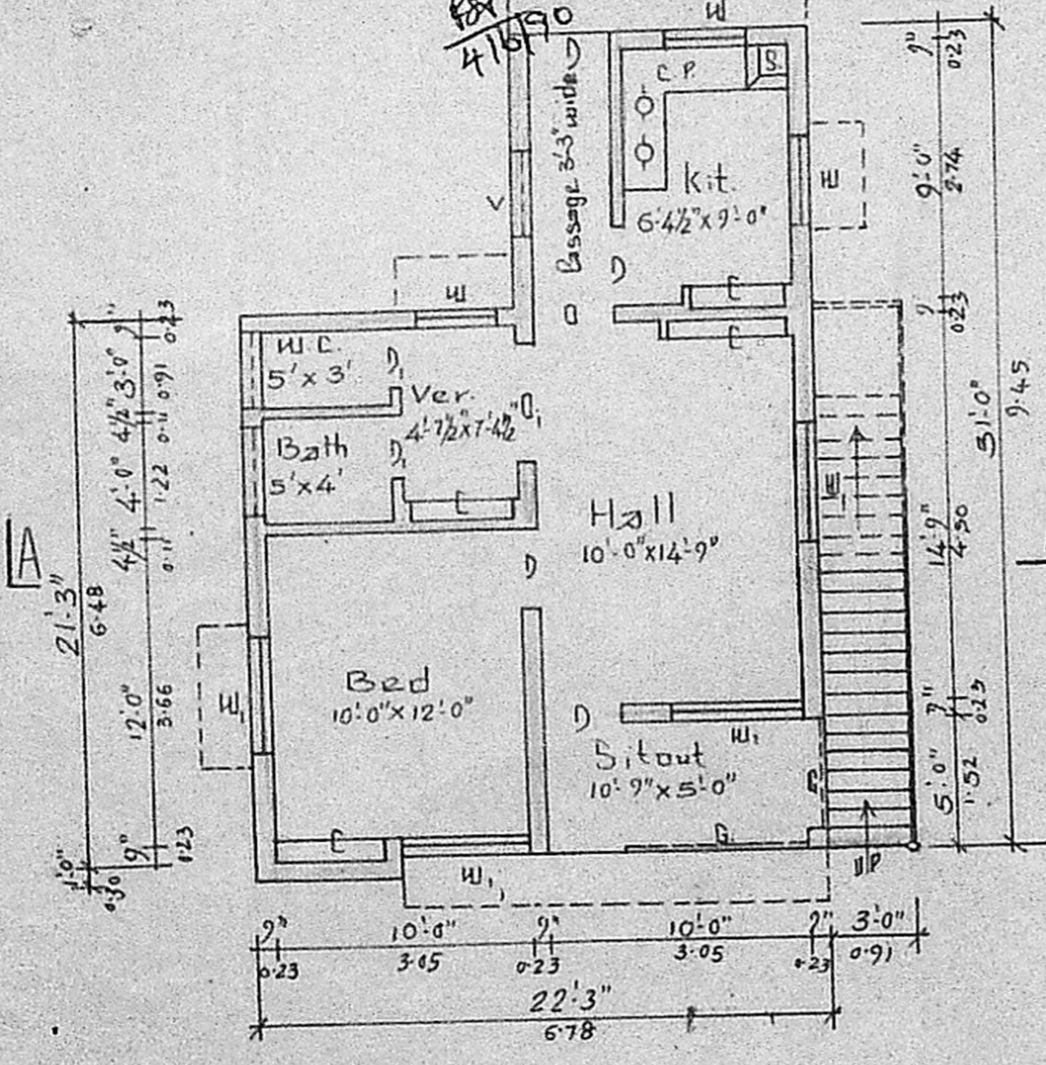

Ground floor plan.

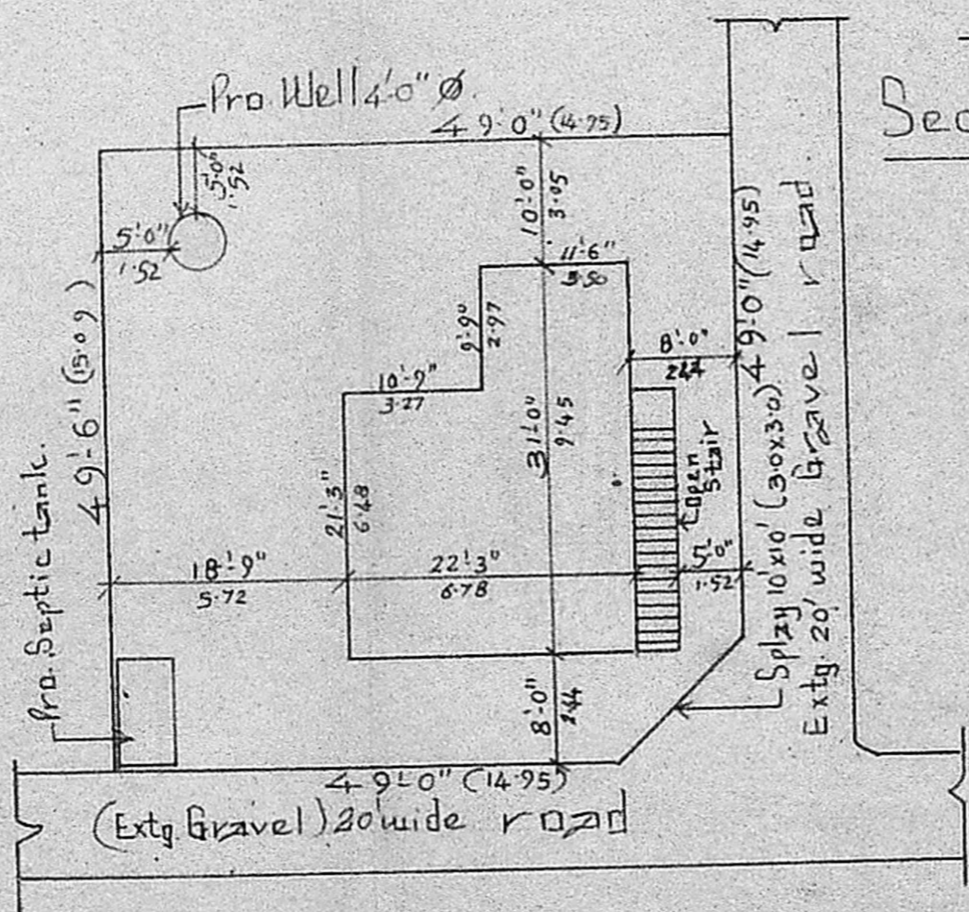

Site Plan (scale 1"=16'-0")

Joineries:

D - Door	- 3'-3" x 6'-6"
D - "	- 2'-6" x 6'-6"
O - Open	- 3'-5" x 6'-6"
O - "	- 4'-6" x 6'-6"
W - Window	- 3'-0" x 4'-0"
W - "	- 4'-6" x 4'-0"
V - Ventilator	- 3'-0" x 2'-0"

Ref:

Proposed	---
Road	---
Site	---

Staircase - Width - 9'10" M.
Tread - 0'-10"
Raise - 0'-7"

Extent	---	in Sq ft	Sqm.	F.S.I. - 115M
Site area	---	2413.00	224.25	Coverage - 25%
Pro. Ground floor Plinth area	---	585.00	54.36	

Proposed construction of residence house at plot no. 1, in S. No. 5/2, of Ullagaram village, Murthy Nagar, Ullagaram-Puzhuthivakkam town panchayat limit, Saidapet-taluk, Chingleput District.
scale 1"=8'-0"

S. Krishnan
S. KRISHNAN.
Licensed Surveyor & Engineering Consultant
Reg. No. D. P. 113 3187 E-1
ALANDUR MUNICIPALITY,
No. 12, Nermada Nagar, Madipakkam,
MADRAS-600 091.

Sig. of Owner: