

PLAN SHOWING THE PROPOSED CONSTRUCTION OF RESIDENTIAL BUILDING
 IN S.NO: 729/1730 PLOT: 21, SIVASAKTHINAGAR NO: 58 THIRUMULLAI VOYAL
 VILLAGE, AVADI TOWNSHIP LIMIT. SCALE 1:100.

OWNER: THIRU. R. SIVALINGAM

DETAIL	SPECIFICATIONS
FOUNDATION	C.C 1:4:8 150MM OVER SAND FILLING
SUPER STRUCTURE	BRICK WORK IN C.M:1:4
ROOF	R.C.C 1:2:4 4 1/2" WITH WEATHERING COURSE ON TOP
FLOORING	C.C 1:4:8 100MM THICK OVER HARD CORE
PLASTERING	C.M 1:4 12MM THICK FOR WALLS
JOINERIES	FIRST CLASS HARD WOOD




SCHEDULE OF JOINERIES

ITEM	QTY	DESCRIPTION	SIZE
DOOR	1	C.W. PANELLED	D1: 1000 x 2000
DOOR	1		D2: 900 x 2000
DOOR	1		D3: 750 x 2000
WINDOW	101		1500 x 1370
WINDOW	102		900 x 1370
VENTILATOR	V		900 x 600


AREA STATEMENT:
 AREA OF SITE: 2470.00 SQM OR 229.00 M²
 AREA OF CONST: 571.00 SQM OR 53.00 M²
 COVERAGE: 24% F.S.E. 0.240

LEGEND:
 BOUNDARY SHOWN
 PROJ. CONST. SHOWN


Scrutiny Plan
 A/4326/90 (A)
 08/03/90 (APCA)

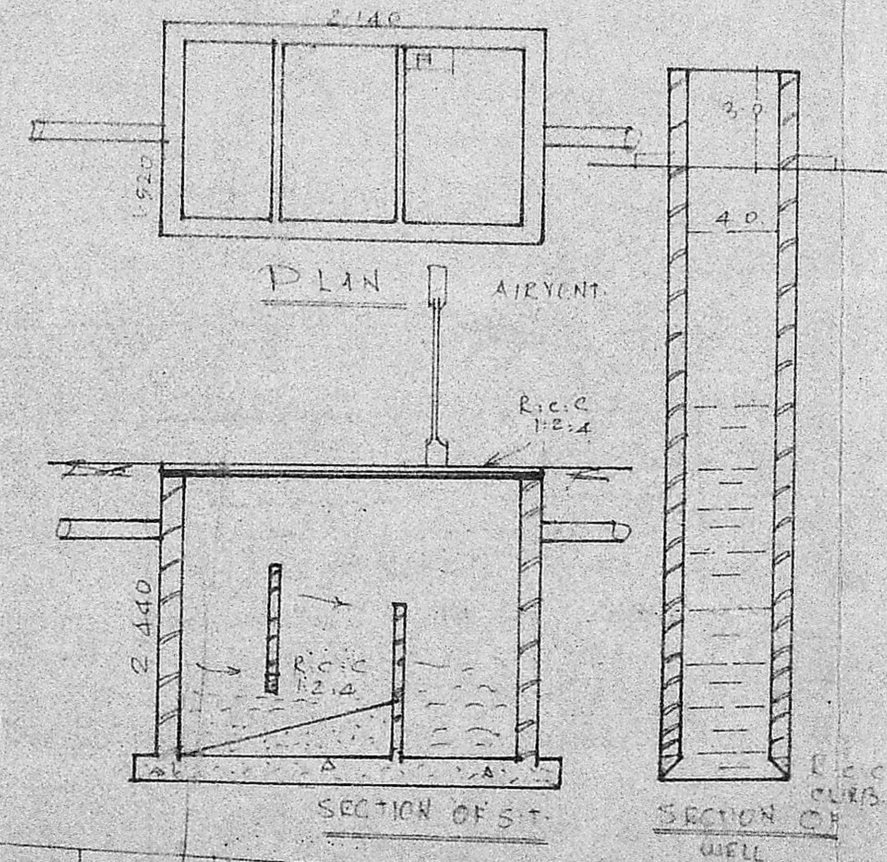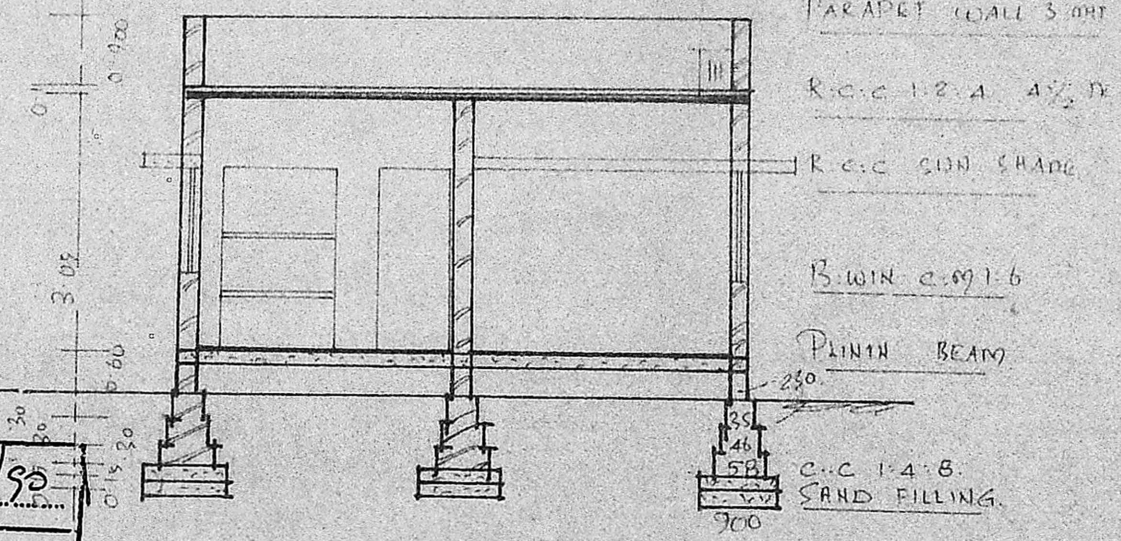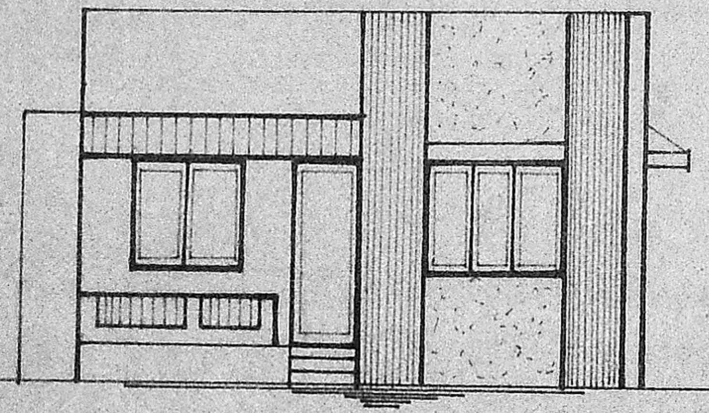


FRONT ELEVATION
 Planning Permit No. A/370/90
APPROVED
 SUBJECT TO THE CONDITIONS IN THIS OFFICE LETTER.
 No. A/4326/90 10/04/90
 FOR MEMBER SECRETARY
 MADRAS METROPOLITAN DEVELOPMENT AUTHORITY
 MADRAS 600008

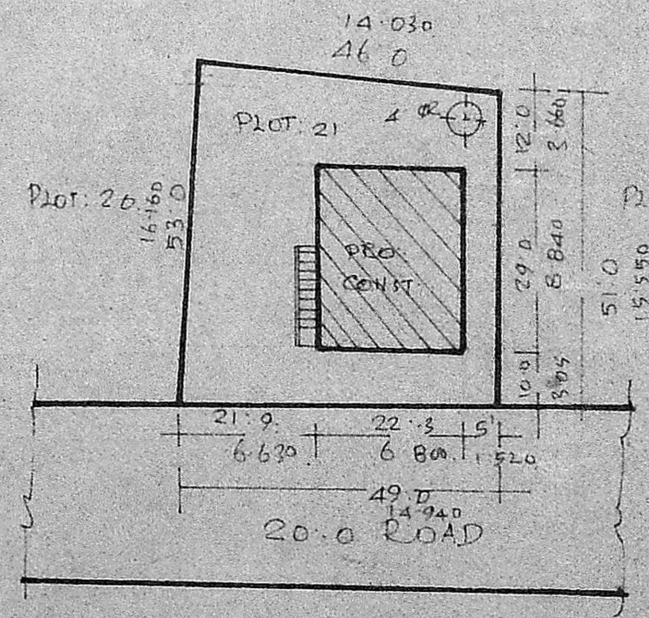

K. PERIASAMY D. E.E.
 LICENSED SURVEYOR
 CONSULTING ENGINEER
 AVADI TOWNSHIP
 MADRAS-600084
 LICENSED SURVEYOR

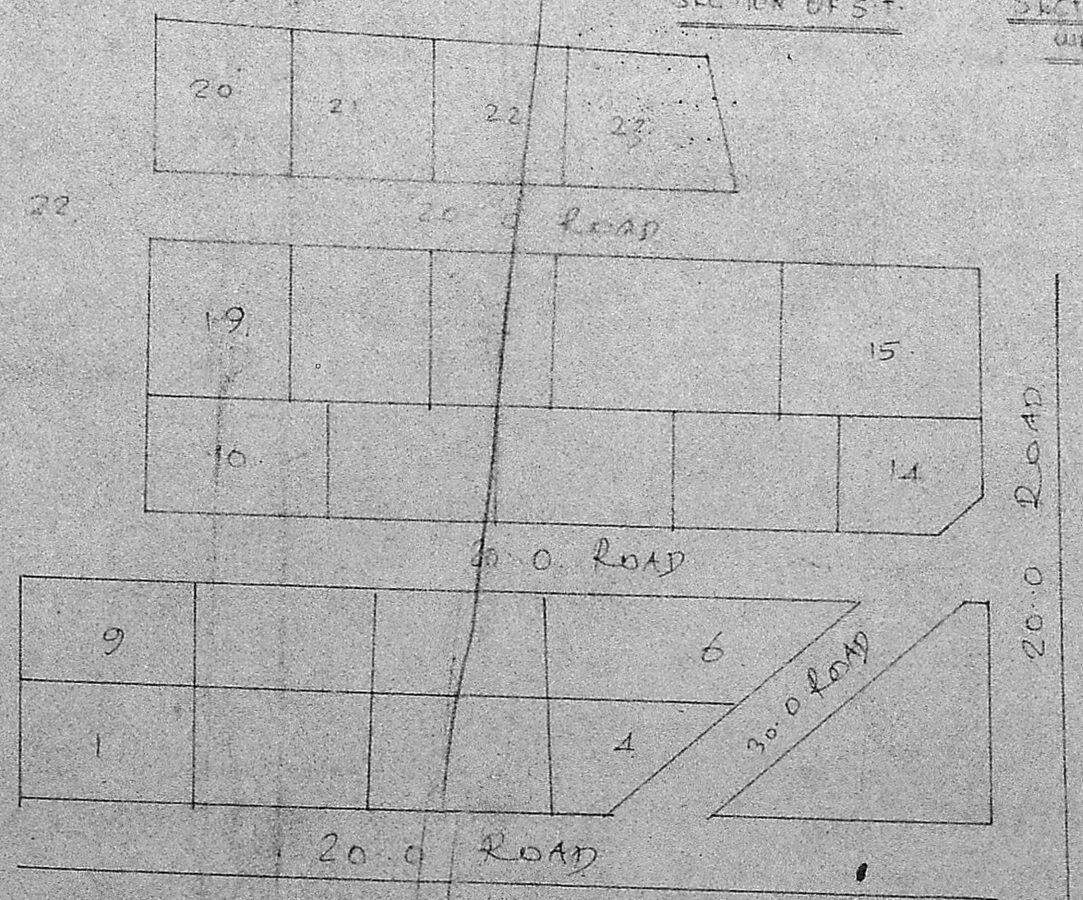

PART LAY OUT PLAN
 NOT TO SCALE

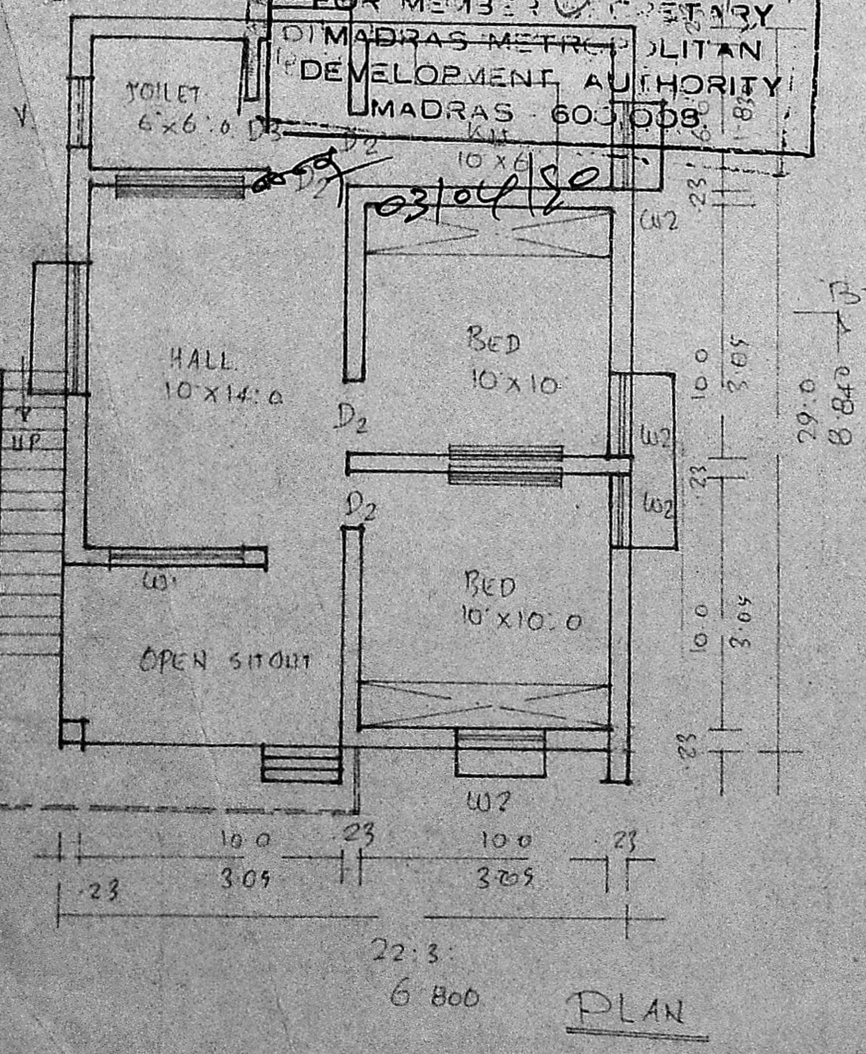

PLAN

OWNER