

PROJ. RESIDENTIAL BUILDING IN PLOT NO. 22 AT ANDAL NAGAR (N.S. NO 609/1


OF 157, VELACHERY VILLAGE, MAMBALAM-GUINY TALUCK, MADRAS CORPORATION

DN. NO. 148 FOR Mr. D. SUNDARA VARANAN


(SCALE - 1"=6" (1:100))

SITE UNDER REFERENCE IN PLOT NO. 22

Planning Permit No. A/366/80
APPROVED
 subject to the conditions in the office letter.
 A/4915/80 Dt. 9/03/80
 C. R. Unnaly
 FOR MEMBER SECRETARY
 MADRAS METROPOLITAN
 DEVELOPMENT AUTHORITY

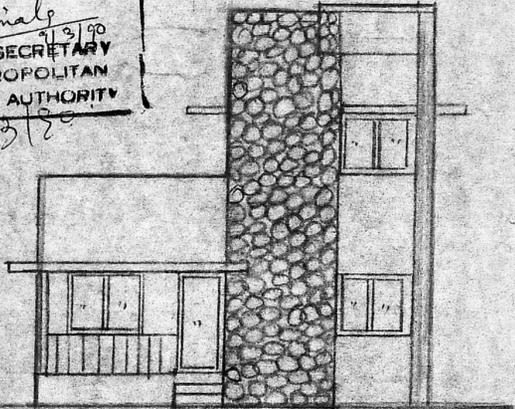


FRONT ELEVATION

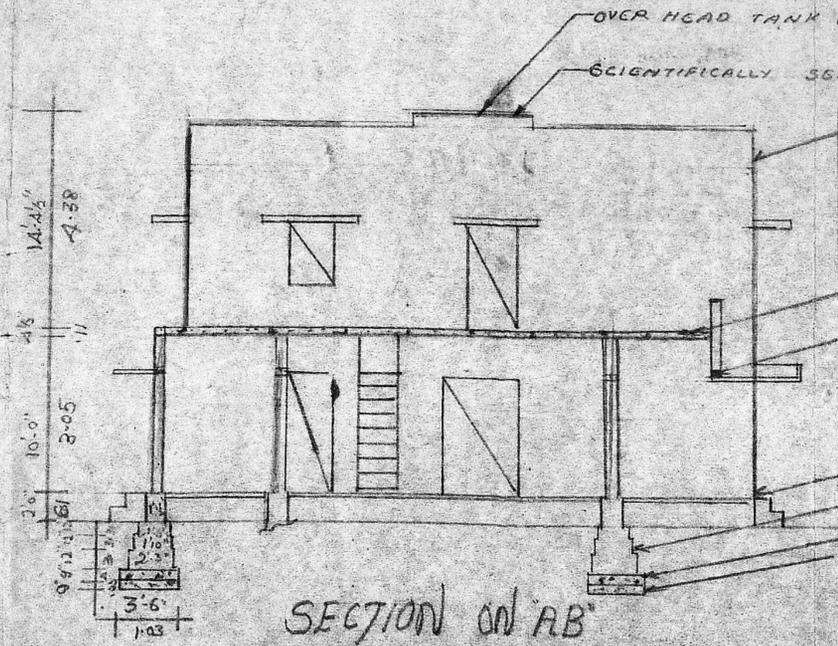


SECTION ON 'AB'


OVER HEAD TANK 8'0" x 5'0" x 4'8"
 SCIENTIFICALLY SEALED.
 WEATHERING COURSE
 R.C.C. Roof SLAB 12" x 4"
 R.C.C. Lintel/Sun Shade C.C. 12" x 4"
 FLOOR FINISHING
 B.W. in ceiling
 R.C.C. L.A.R.
 SAND FILLING

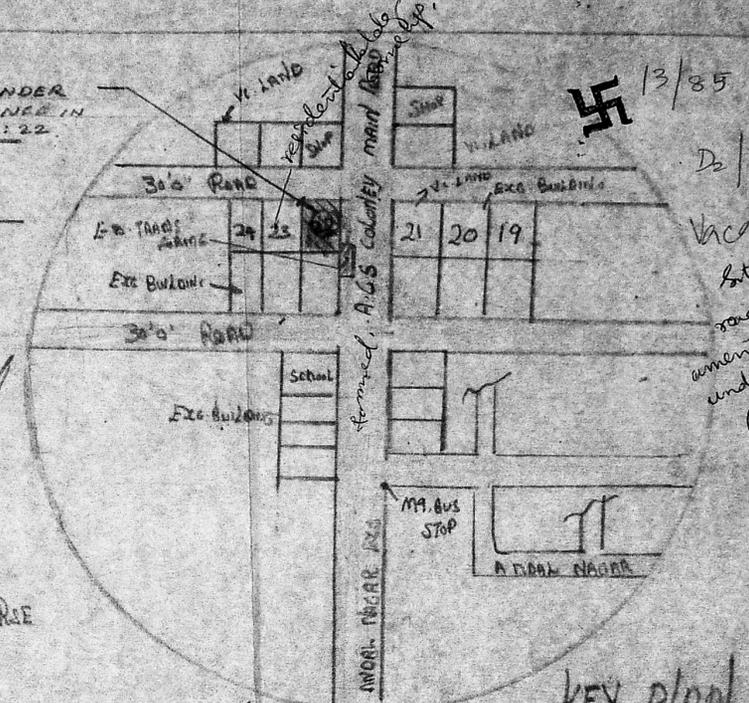


KEY PLAN

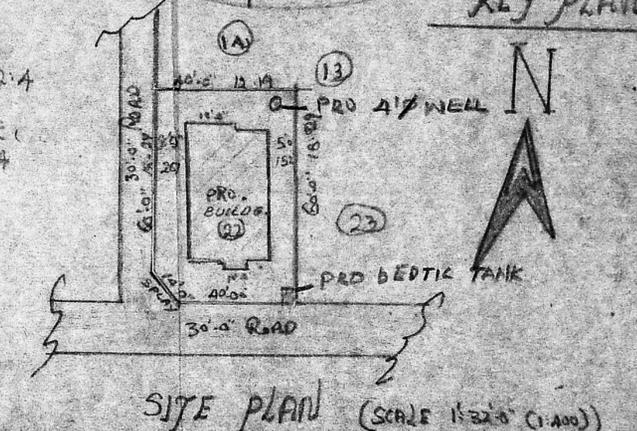


SITE PLAN (SCALE 1"=20" (1:100))

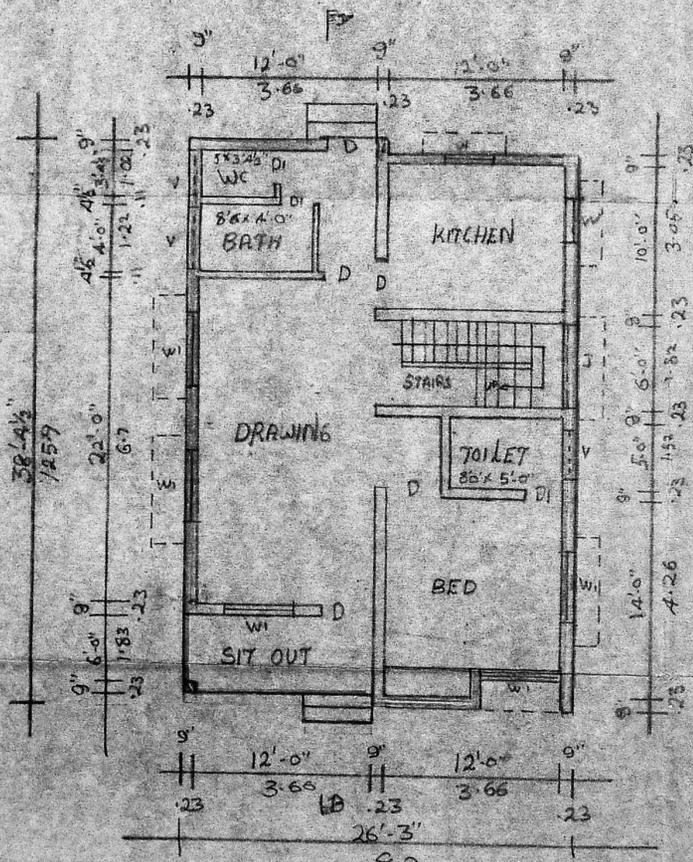


GROUND FLOOR PLAN

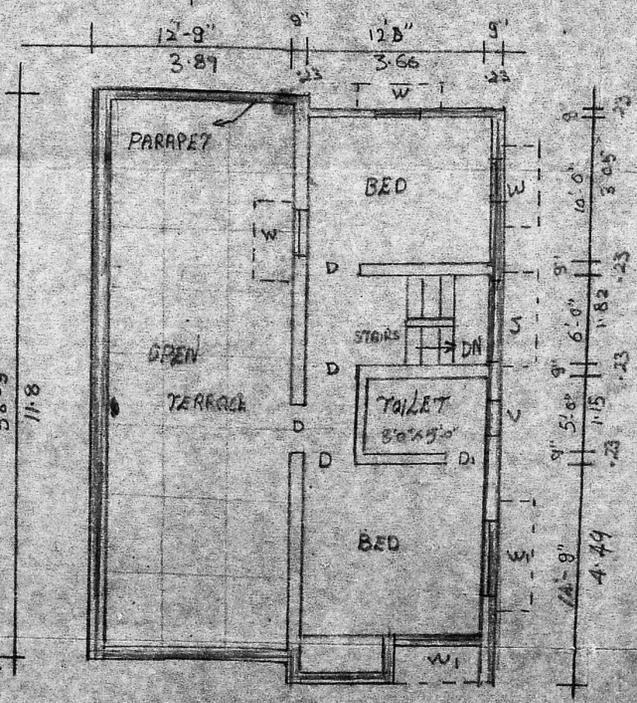

FIRST FLOOR PLAN

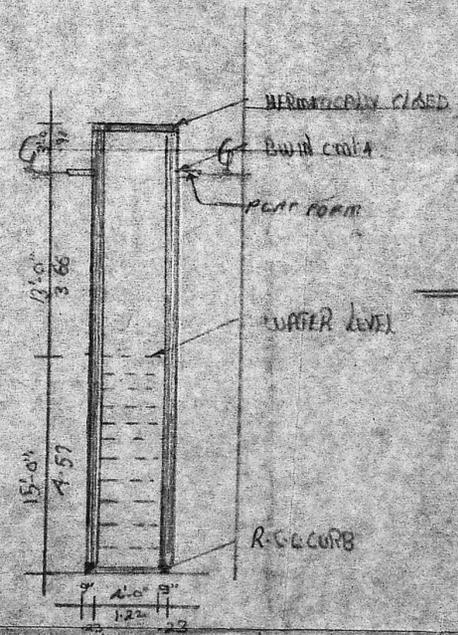

WELL DETAILS

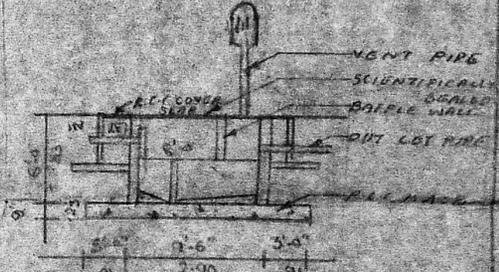

SEPTIC TANK DETAIL

REFERENCE

D - DOOR	33" x 70"
DI - DOOR	26" x 70"
W - WINDOW	3'0" x 4'6"
WI - WINDOW	5'0" x 4'6"
V - VENTILATOR	3'0" x 2'0"
J - R.C. JOLLY	6'0" x 4'6"

COLOUR INDEX

PROPOSED	[Symbol]
BOUNDARY	[Symbol]
ROAD	[Symbol]

AREA CALCULATION
 AREA OF THE PLOT - 2400 SFT
 AREA OF GROUND FLOOR - 1002 SFT
 AREA OF FIRST FLOOR - 512 SFT

OWNER

P. C. GOWRI SHANKAR, B.E.,
 Civil Engineer,
 Class-I: Licensed Surveyor No: 257
 Corporation of Madras
 Off: 15/1, Govindan Road,
 (Near Srinivasa Theatre)
 West Mambalam-MADRAS-33
 LIN - SURVEYOR