



PLAN SHOWING THE PROPOSED
169 PEERKANGARAI VILLAGE

RESIDENTIAL BUILDING IN S.NO.73/2 S.D.NO.
CHINGLEPUT DIST FOR MR. SY. ANILKUMAR


Planning Permit No. **A/333/90**
APPROVED
SUBJECT TO THE CONDITIONS IN
THIS OFFICE LETTER.
No. **A/599/90** 23-3-90
FOR MEMBER **c. c. Annals** 2.67
MADRAS STATE
DEVELOPMENT AUTHORITY
MADRAS 600 008

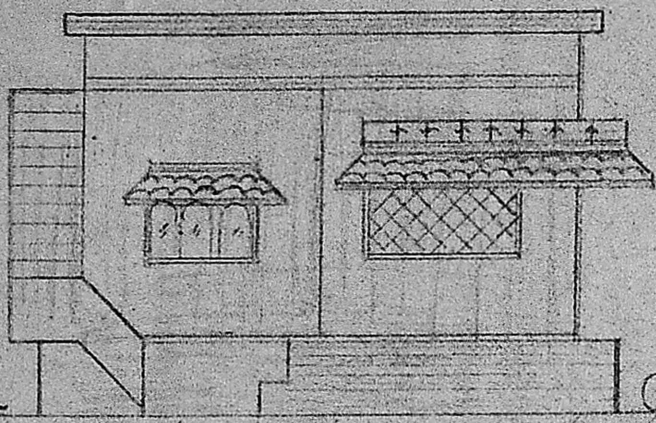

FRONT ELEVATION

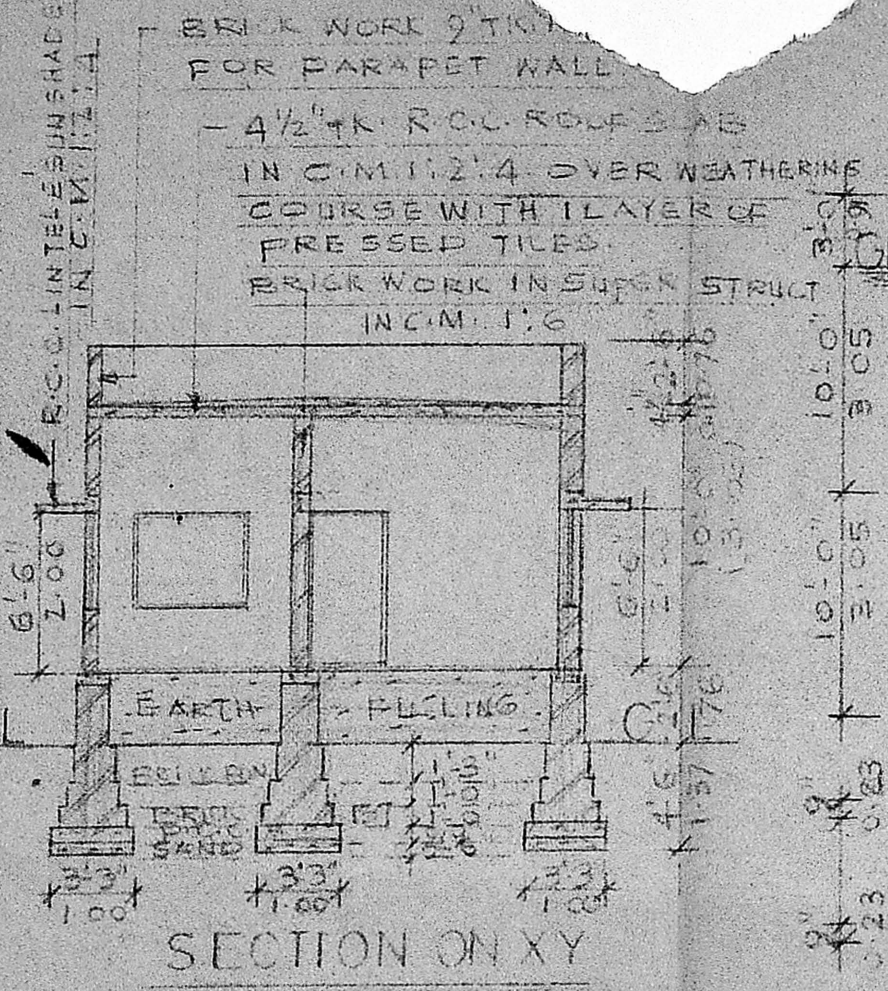


SECTION ON XY

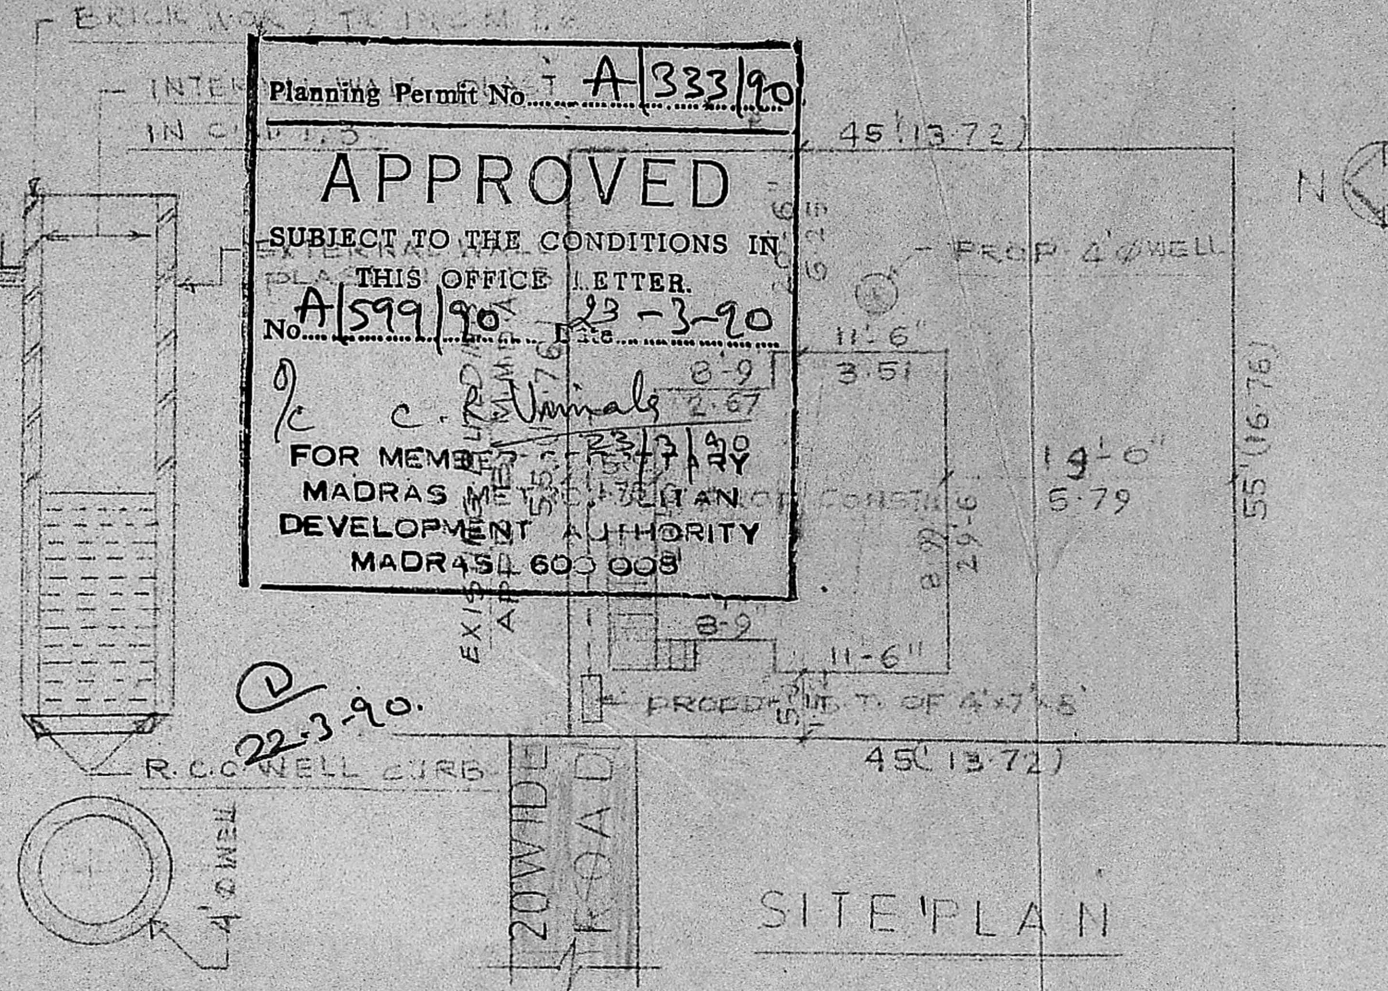


SITE PLAN


DETAILS OF WELL

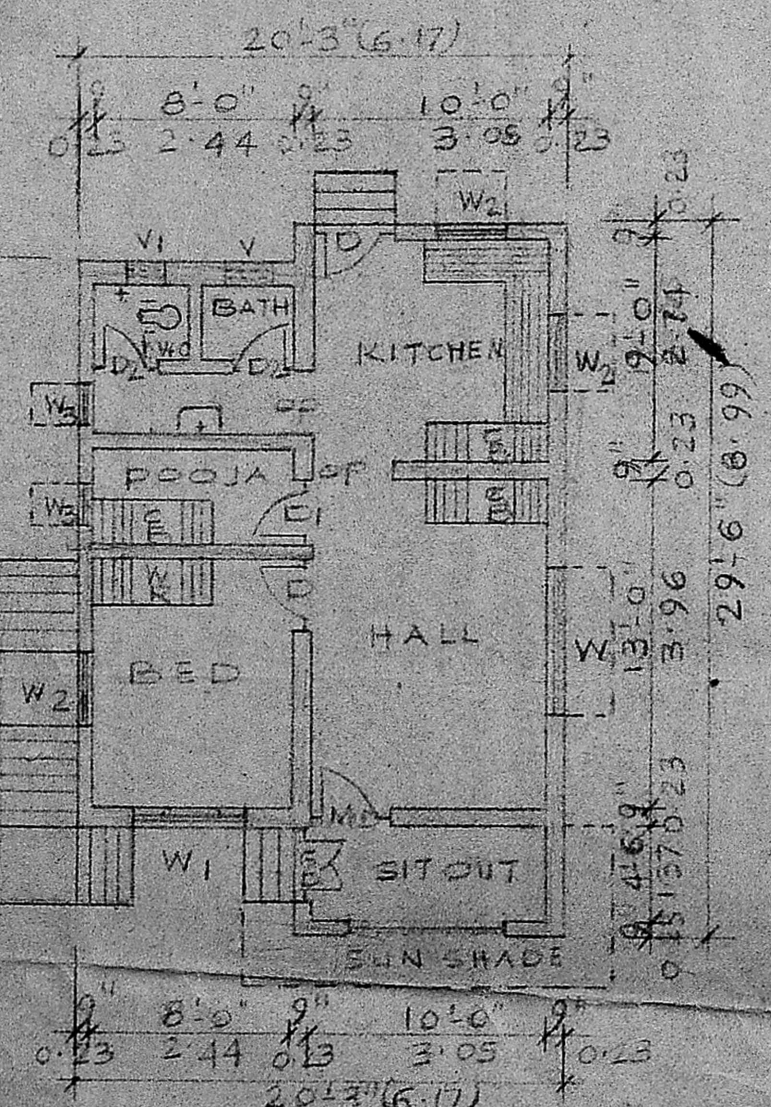

PLAN

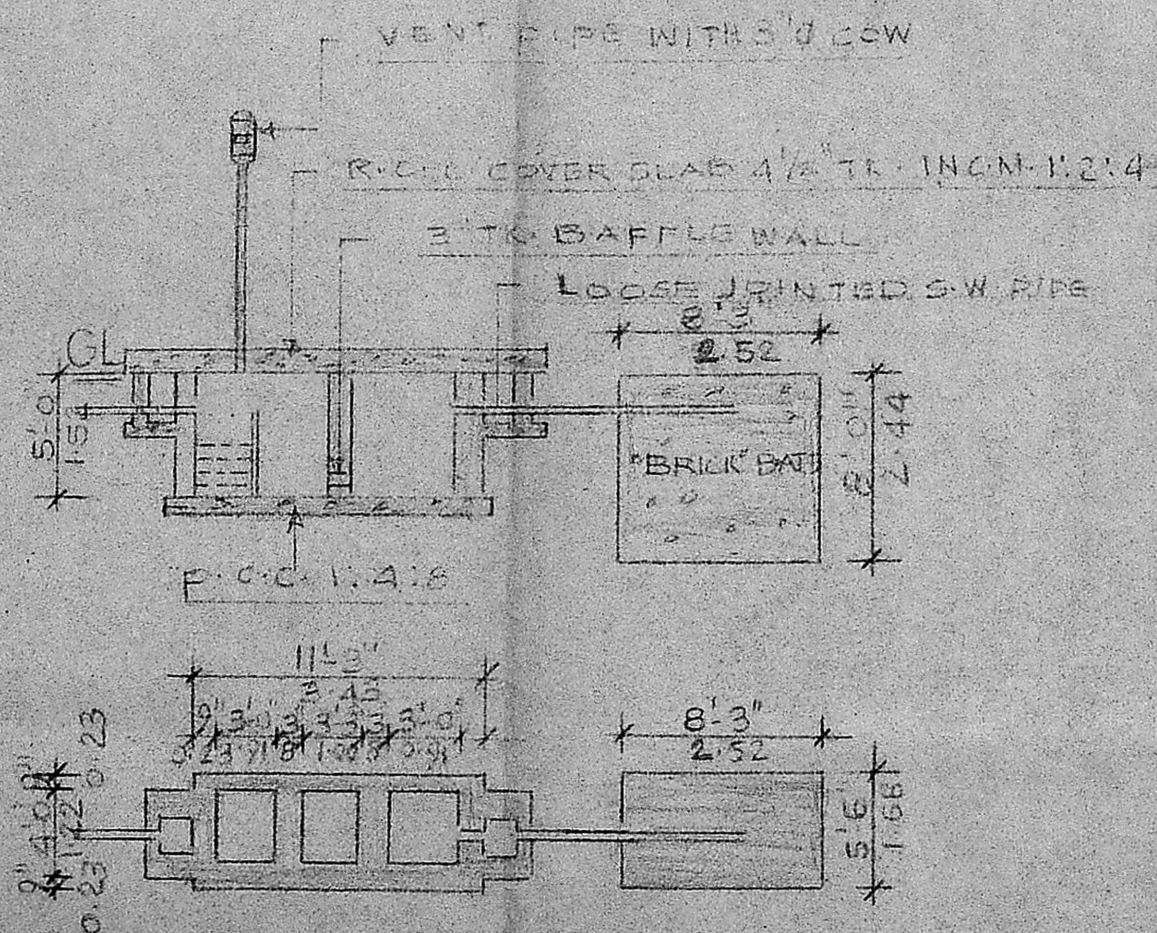

DETAILS OF SEPTIC TANK AND FILTER TRENCH

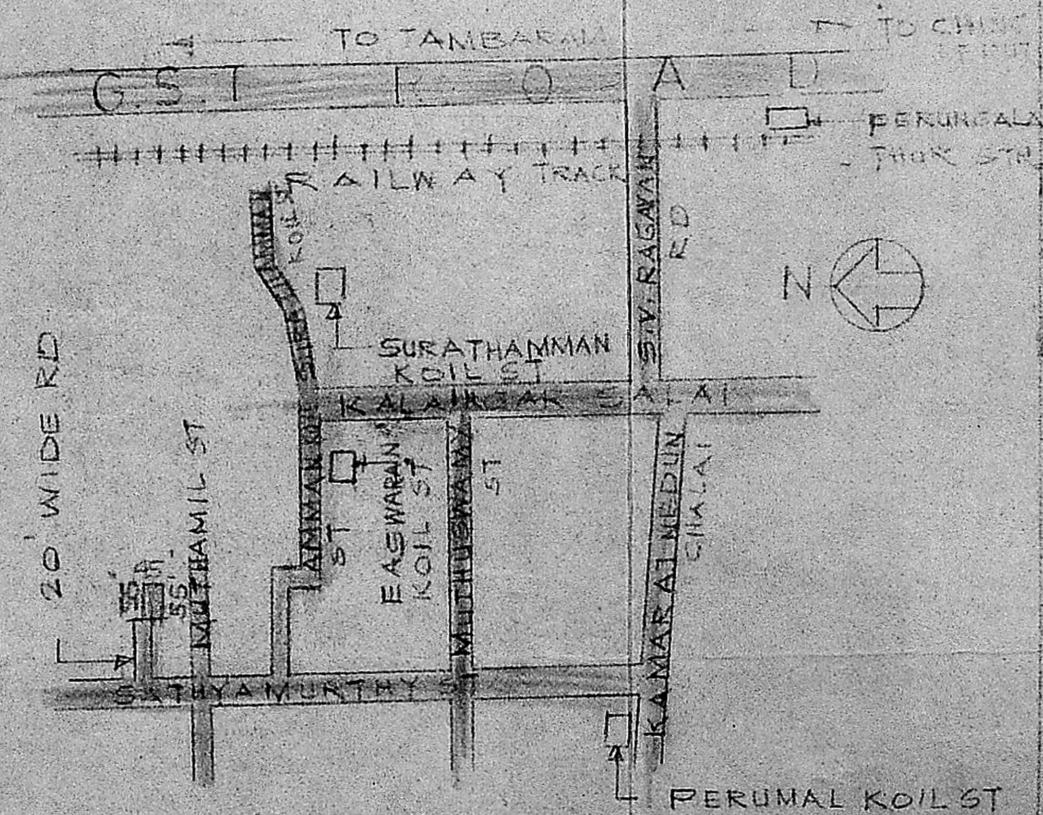

KEY PLAN

- SPECIFICATIONS
1. ALL CONCRETE WORK TO BE DONE IN PLACE.
 2. BRICK WORK TO BE IN ACCORDANCE WITH THE SPECIFICATIONS.
 3. ALL R.C.C. ITEMS ARE TO BE DONE IN ACCORDANCE WITH THE SPECIFICATIONS.
 4. STEEL SHOULD BE IN ACCORDANCE WITH THE SPECIFICATIONS.
 5. PLASTERING OF CEILING AND WALLS TO BE DONE IN ACCORDANCE WITH THE SPECIFICATIONS.
 6. FLOORING TO BE DONE IN ACCORDANCE WITH THE SPECIFICATIONS.
 7. DOORS AND WINDOWS TO BE MADE OF WOOD.
 8. PAINTING TO BE DONE IN ACCORDANCE WITH THE SPECIFICATIONS.
 9. CEILING AND WINDOW GRILLS ARE TO BE DONE IN ACCORDANCE WITH THE SPECIFICATIONS.

SCHEDULE OF JOINERY

1	M.D. - MAIN DOOR	5'3" x 6'6"
2	S.D. - GRILL DOOR	3'6" x 7'6"
3	D. - DOOR	3'3" x 6'6"
4	D1 - DOOR	3'0" x 6'6"
5	D2 - DOOR	3'0" x 6'6"
6	W - WINDOW	4'6" x 4'0"
7	W1 - WINDOW	3'0" x 4'0"
8	V - VENTILATOR	2'0" x 1'6"
9	V1 - VENTILATOR	1'6" x 1'6"

LOT EXTENT
 PLOT AREA - 2475 SQ. FT. 230.01
 LENGTH AREA - 535.62 SQ. FT. 49.77
 FLOOR SPACE INDEX - 0.21

C. COUPON INDEX X

PROPOSED
 EXISTING
 ROADS

SCALE: 1:100; 1:400, N.T.S

OWNER
 S. V. Anil Kumar

LICENSED SURVEYOR

S. MOHAMED SIRAJ, D.C.E.
 CONSULTING ENGINEER
 2, VEERA RAGAVAN ST., S.V. NAGAR
 PERUNGALUR, MADRAS-65