

Planning Permit No. A/846/90 C. OF WELL





APPROVED

SUBJECT TO THE CONDITIONS IN THIS OFFICE LETTER.

No. A/6674/90 Date 1-7-90

C. R. Uniale
 11/7/90
 FOR MEMBER SECRETARY
 MADRAS METROPOLITAN
 DEVELOPMENT AUTHORITY
 MADRAS 600008

PLAN OF PRO-BUILDING AT PLOT N° 37, OF "MOHAN AVENUE" LAYOUT IN SURVEY N° 749/1, OF 177, MADAMBAKKAM VILLAGE, SAIDAPET TALUK, CHENGLEPET DISTRICT, MADRAS. FOR MR. K. MANIVEL. (Scale: 1"=8'-0") 1:100

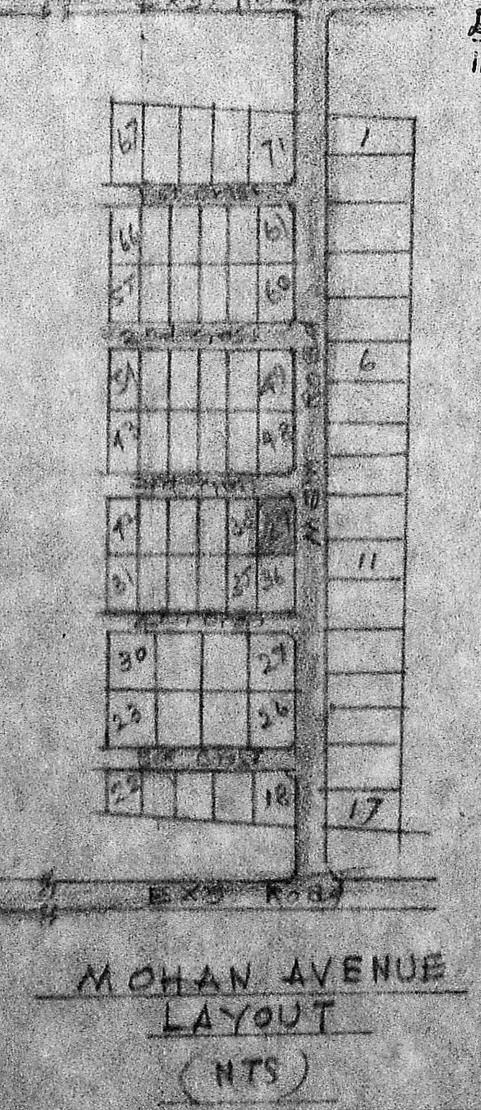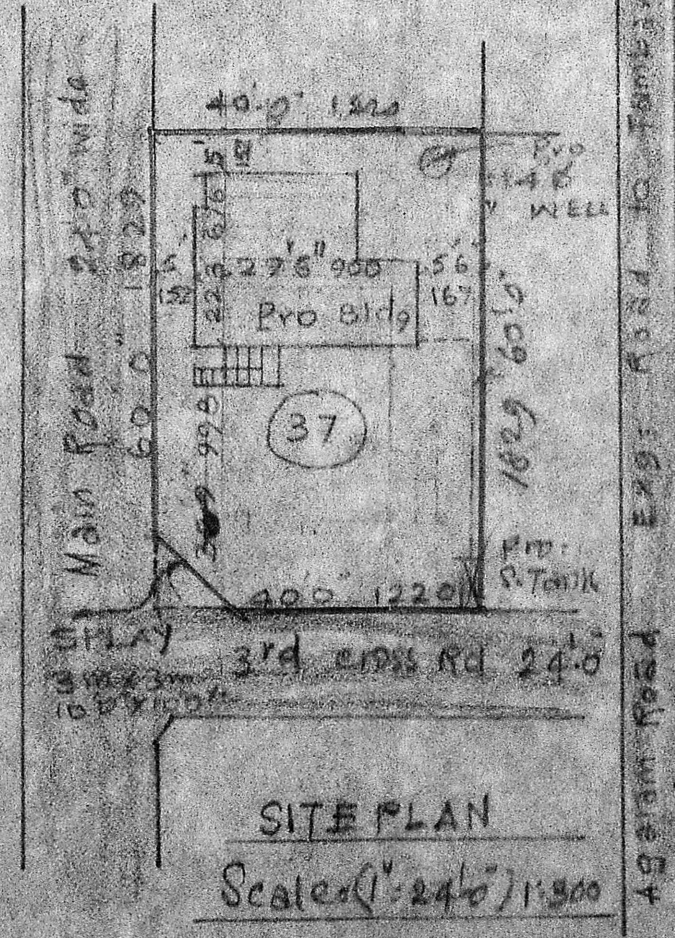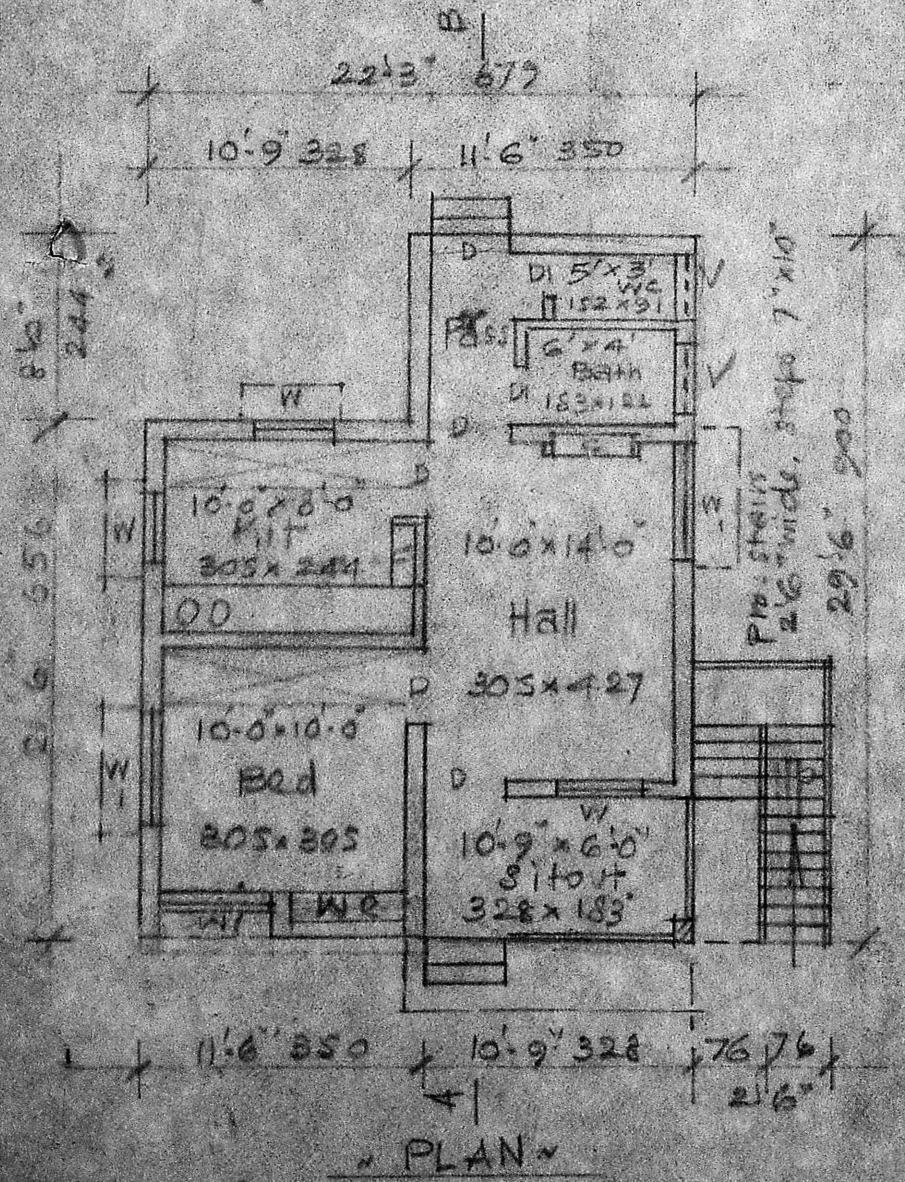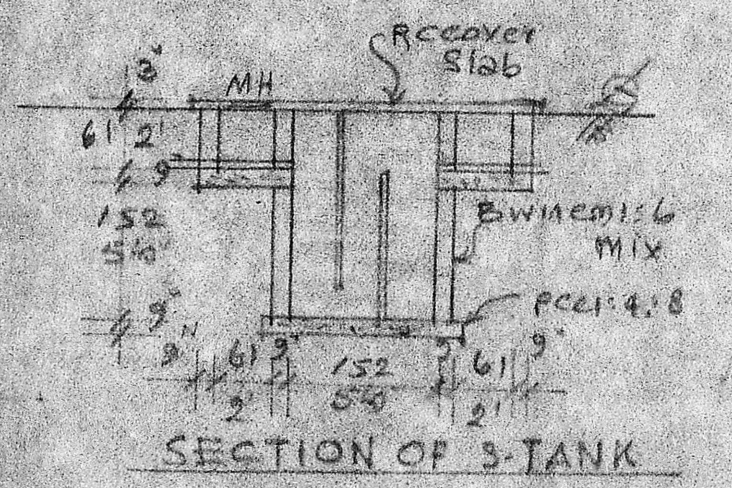

REFERENCE

D DOOR	3'3"x6'6"	99x198	W WINDOW	3'0"x4'6"	91x137
D1 "	2'6"x6'6"	76x198	W1 "	5'0"x4'6"	152x137
V ventilator	3'0"x2'0"	91x61			

Owner *Manivel*

A. Arunachalam
 A. ARUNACHALAM, P.E.E.
 CORPORATION LICENSED SURVEYOR
 ALANDUR, AMSATTUR, TOWNSHIP (L.S.No:9)
 2, KALAIKAR KARUNANIDHI ROAD,
 SALIGRAMAM, MADRAS-93.
 Engineer