

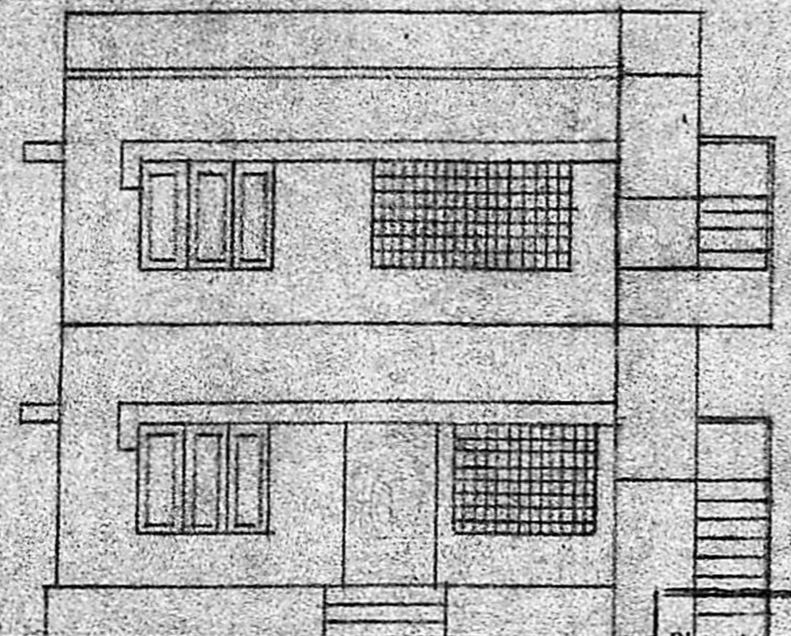


PROPOSED CONSTRUCTION AT PLOT NO.20, IN S.NO.14/10 AND 14/11, JEYANAGAR PUZTHIWAKKAM VILLAGE, ULLAGARAM TOWN PANCHAYAT, MADRAS-91.


SCALE 1:100

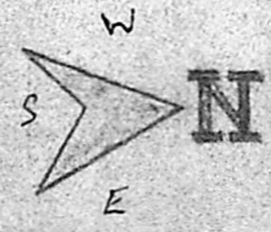

FRONT ELEVATION

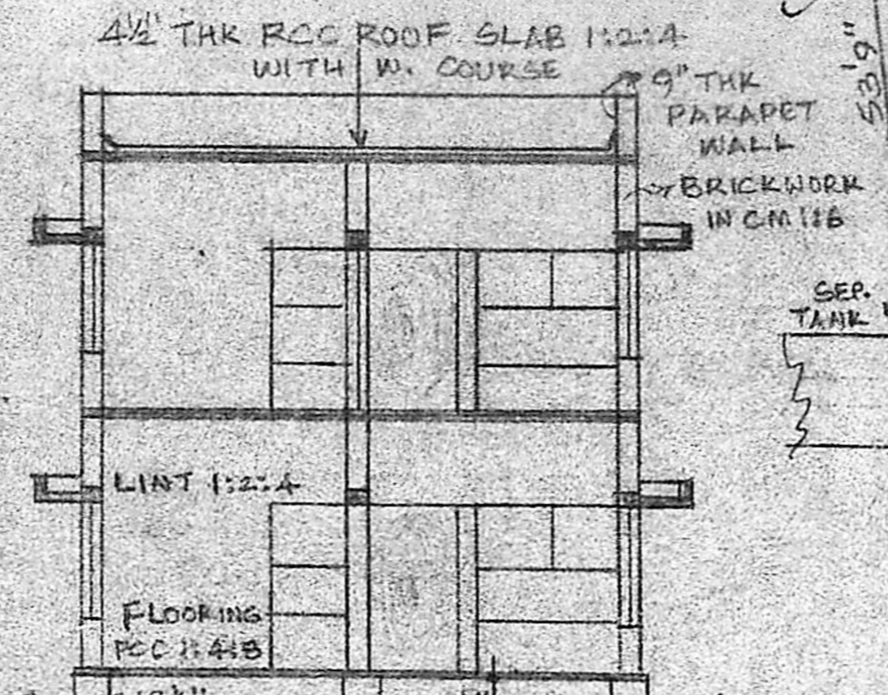


SECTION "AB"

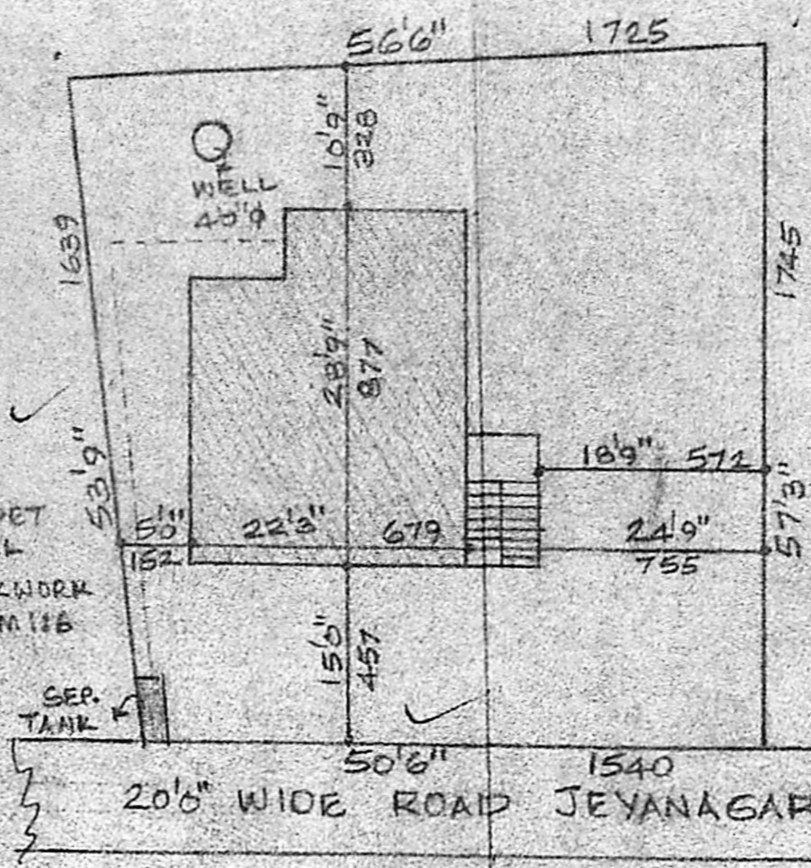

SITE PLAN

SCALE 1:200

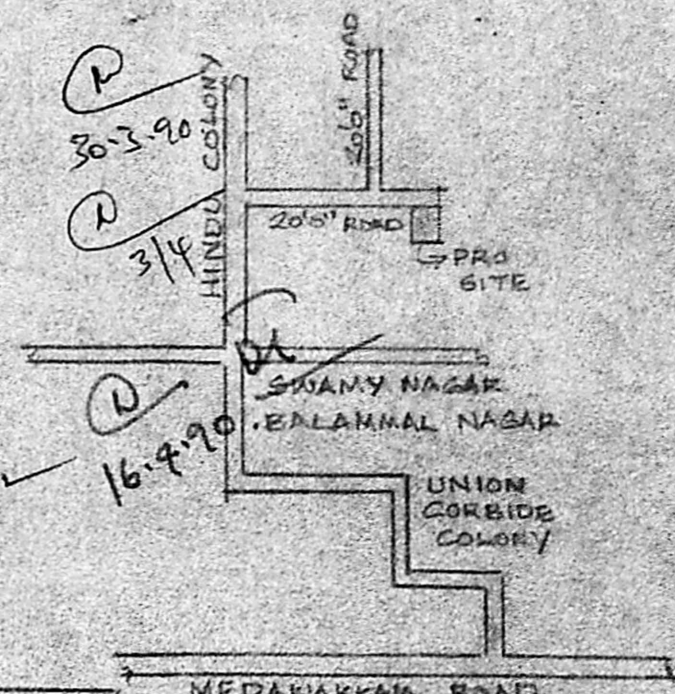


KEY PLAN

STAIRCASE DETAIL


WIDTH 3'0"  
RISE 7"  
TREAD 10"

Planning Permit No. A/661/90  
**APPROVED**  
SUBJECT TO THE CONDITIONS IN THIS ORDER.  
No. A/7454/90 dt. 31.05.90  
C. R. Unnikrishnan  
FOR MEMBER, TOWN PANCHAYAT  
MADRAS MUNICIPALITY  
DEVELOPMENT AUTHORITY  
MADRAS 600 008

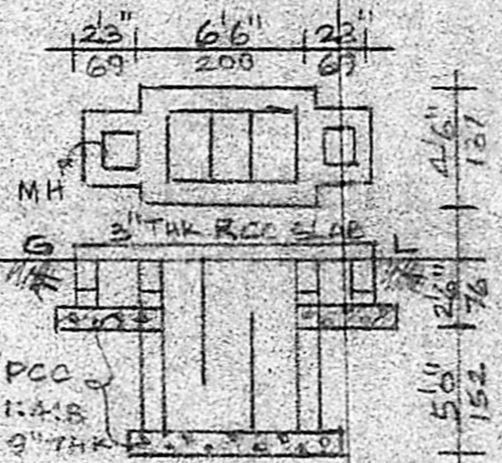


SEP. TANK DETAIL


REFERENCE	FT. IN.	CMS.
D <sub>1</sub> DOOR	3'3" x 6'6"	100 x 200
D <sub>2</sub> DOOR	2'6" x 6'6"	76 x 200
W <sub>1</sub> WINDOW	4'6" x 4'6"	137 x 137
W <sub>2</sub> WINDOW	3'6" x 4'6"	91 x 137
V VENT	3'6" x 2'6"	91 x 61
AREA		SAFT. SQ.M.
PLOT		2969 275.8
GROUND FLOOR PLINTH		598 55.5
FIRST FLOOR PLINTH		598 55.5
PLOT COVERAGE 20% F.S.I. 0.40		

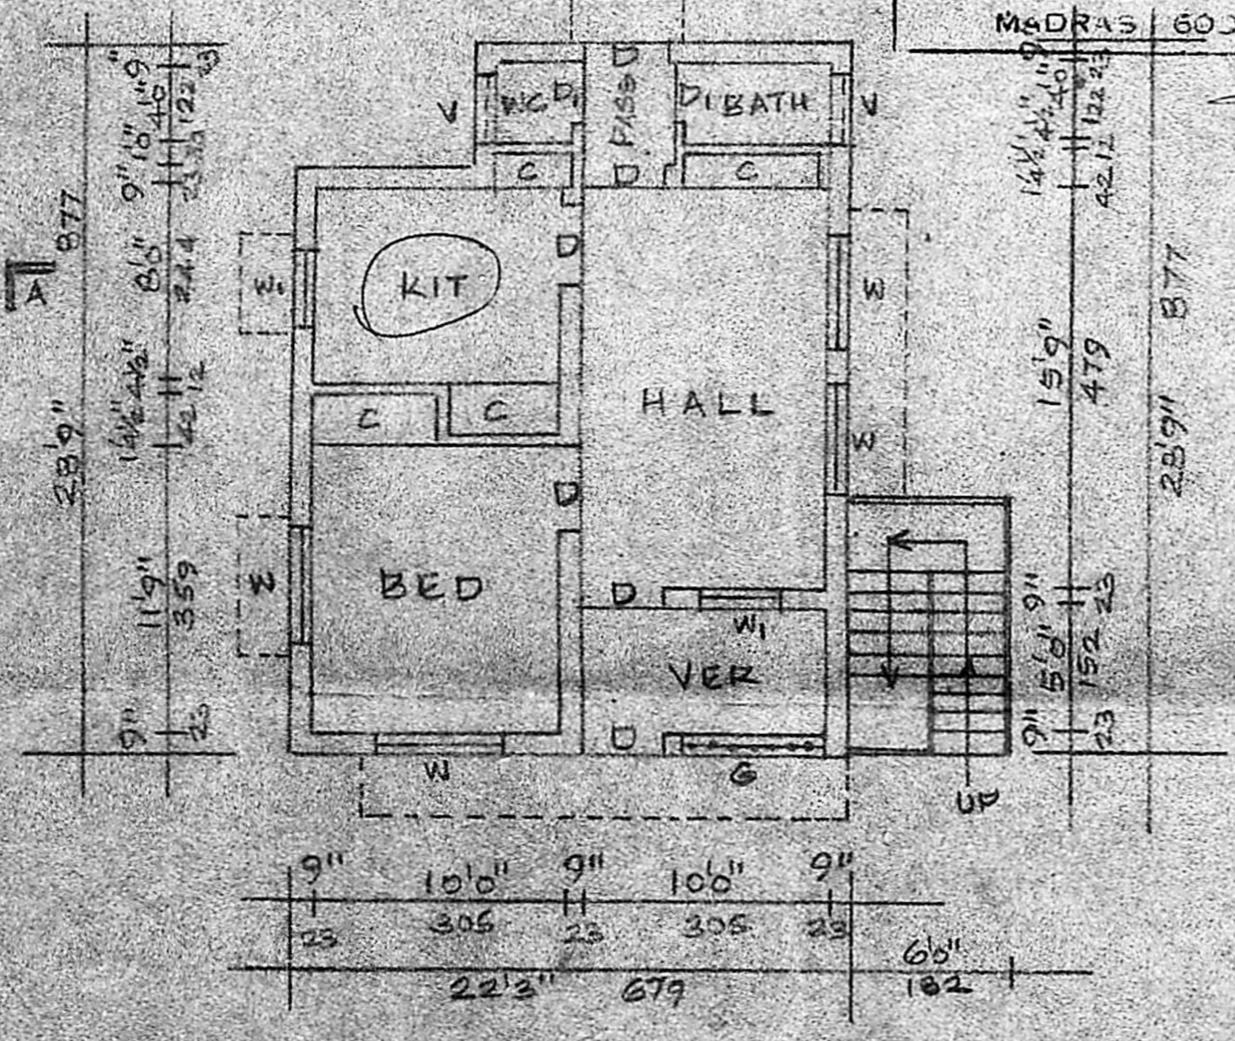

PLAN OF GROUND FLOOR

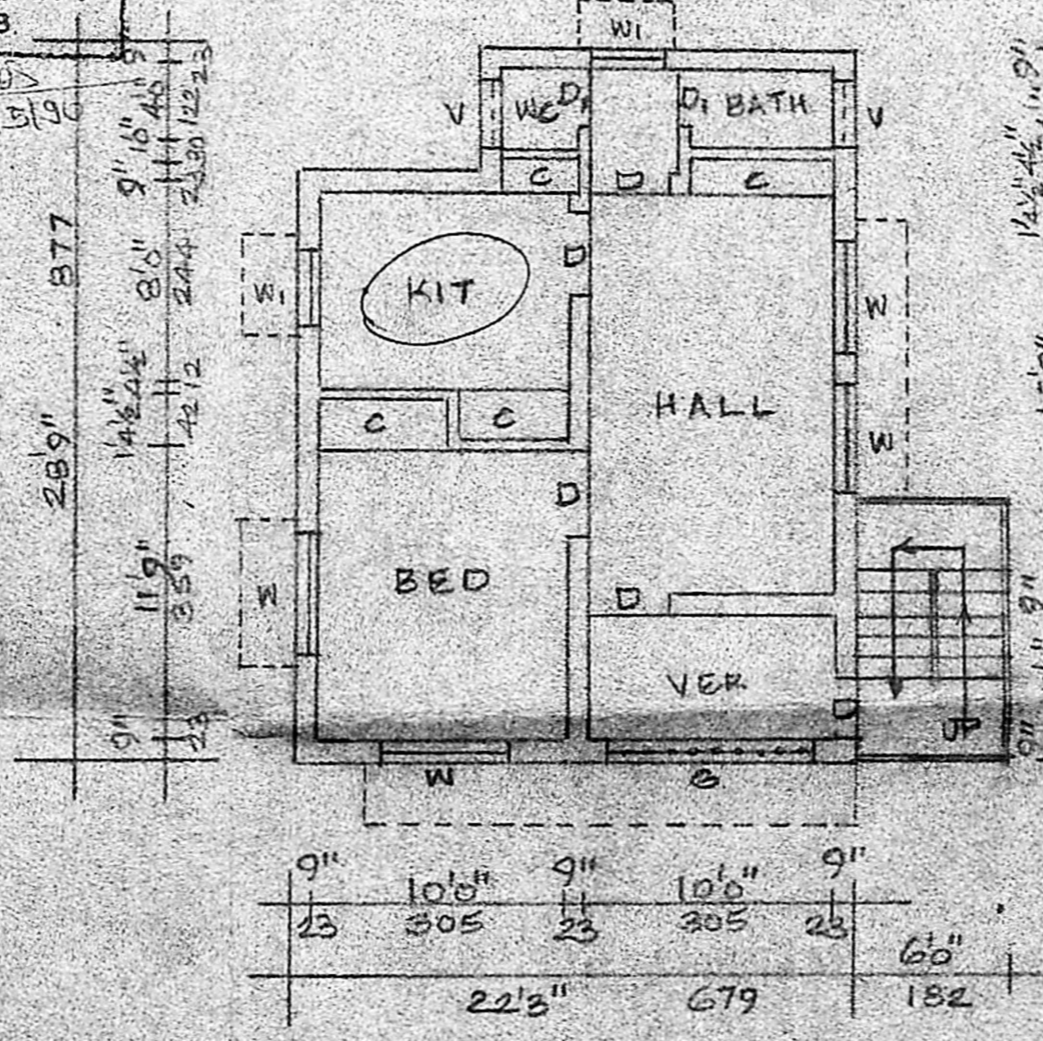

PLAN OF FIRST FLOOR

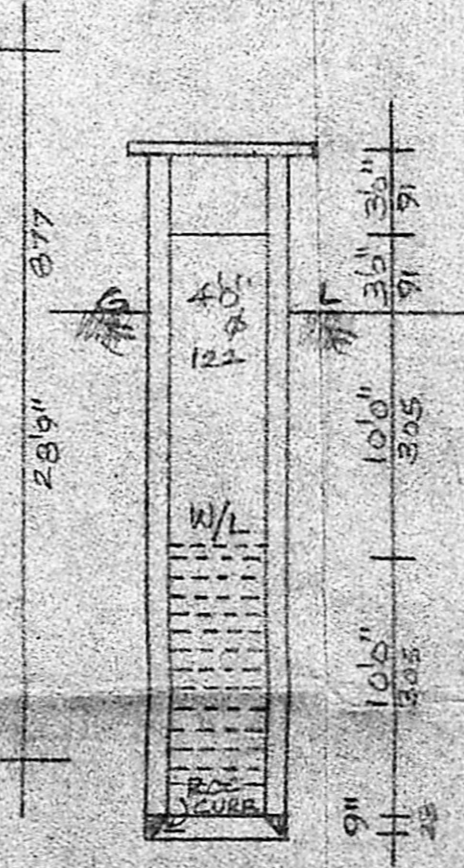

WELL SECTION

OWNER

C. GANESAN

LICENSED SURVEYOR

Abundant Municipality, Tambaram Municipality, Andhra Municipal Township, 159, KRISHNABAR STREET, MADRAS-600 008. Phone: 49382

LICENSED SURVEYOR