



PLAN SHOWING THE PROPOSED CONSTRUCTION OF RESIDENTIAL BUILDING IN S.NO 229/2D
 PLOT NO. 7 GOPALAPURAM, THANDURAI VILLAGE, AVADI TOWNSHIP LIMIT. SCALE 1:100.


OWNER: THIRU. SYED MOHIDEEN

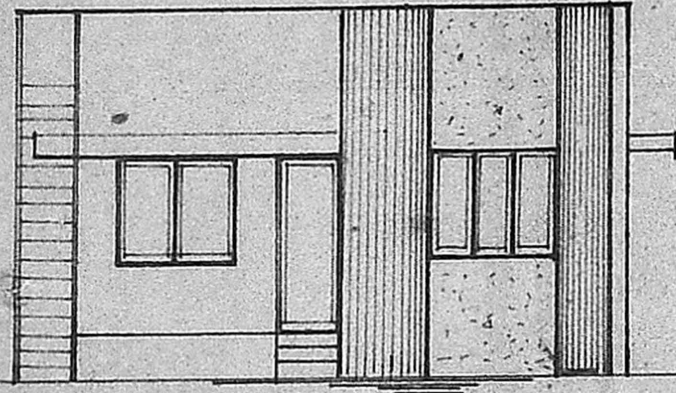

FRONT ELEVATION

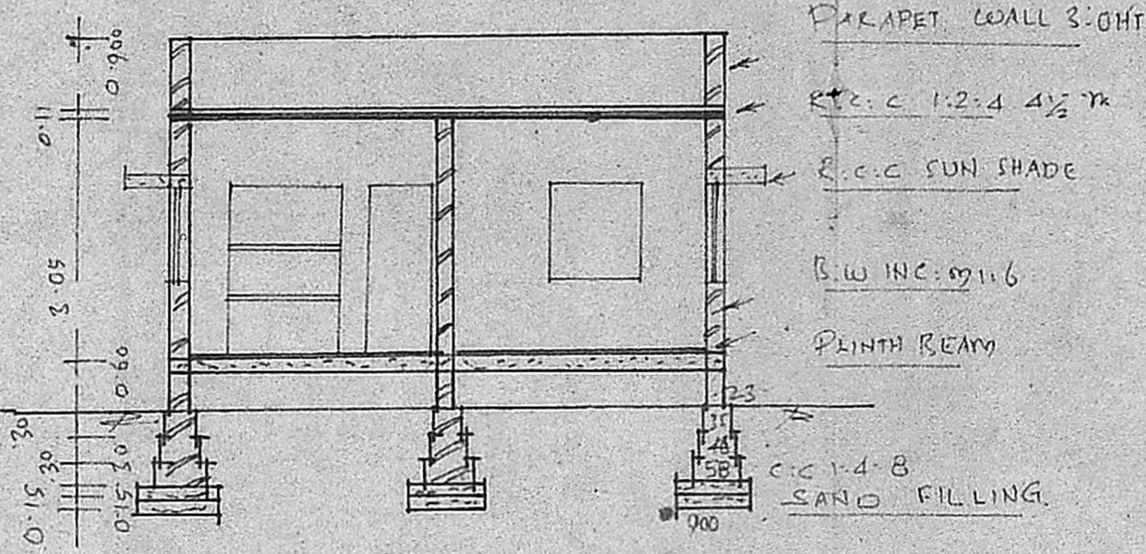


SECTION ON AB

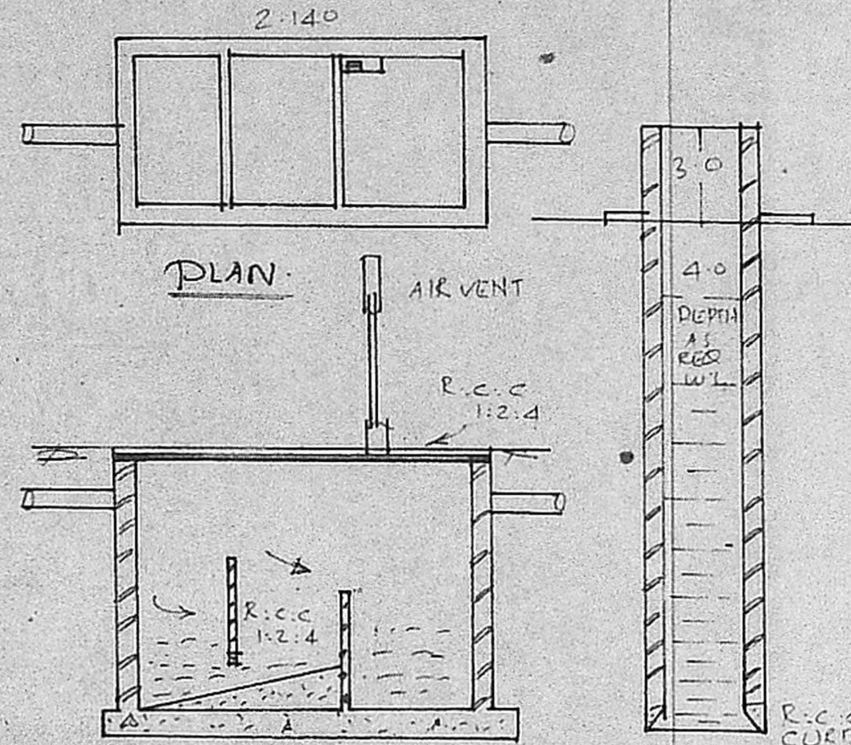


SECTION OF ST

SECTION OF WELL


Planning Permit No. A/1186/90.
APPROVED
 SUBJECT TO THE CONDITIONS IN THIS OFFICE LETTER.
 No. A/918/90 Date 12-9-90
 O/e C.R. Umale
 FOR MEMBER SECRETARY
 MADRAS METROPOLITAN
 DEVELOPMENT AUTHORITY
 MADRAS - 600 008.

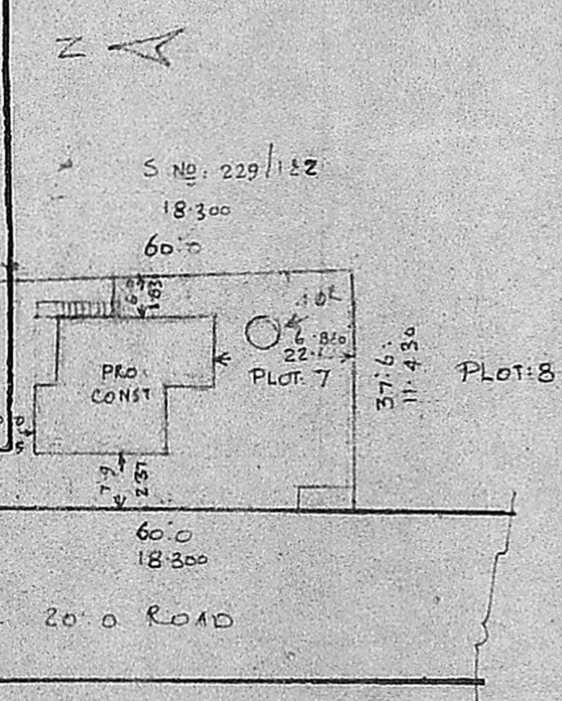

SITE PLAN
 NOT TO SCALE

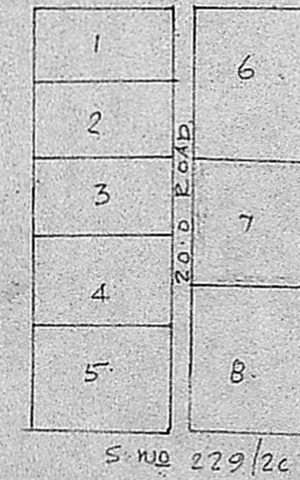

LAY OUT PLAN
 NOT TO SCALE.

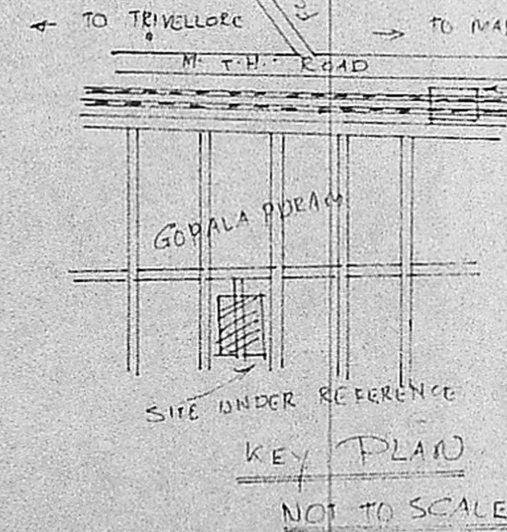

BRIEF SPECIFICATIONS

| | |
|-----------------|--|
| FOUNDATION | C.C 1:4:8 150MM OVER SAND FILLING |
| UPPER STRUCTURE | BRICK WORK INC. 1:1 |
| ROOF | R.C.C 1:2:4 4 1/2 IN WITH WEATHERING COURSE ON TOP |
| FLOORING | C.C 1:4:8 100MM OVER HARD CORE |
| PLASTERING | C.M. 1:4:2MM FOR WALLS |
| JOINERIES | FIRST CLASS HARD WOOD |

SCHEDULE OF JOINERIES


| | |
|------------|-------------------------------|
| DOOR | C.W. PANELLED D1. 1000 X 2000 |
| DOOR | D2. 900 X 2000 |
| DOOR | D3. 950 X 2000 |
| WINDOW | W1. 1500 X 1370 |
| WINDOW | W2. 900 X 1370 |
| VENTILATOR | V. 900 X 600 |

AREA STATEMENT:

AREA OF SITE: 2205 SPTOR 2.50
 AREA OF CONST: 483.3 SPTOR 45.00M
 COVERAGE: 22 / 100 = 0.22

LEGEND:

- PATTABIRAM
- COLLEGE
- STATION
- BOUNDARY SHOWN
- PRO. SHOWN

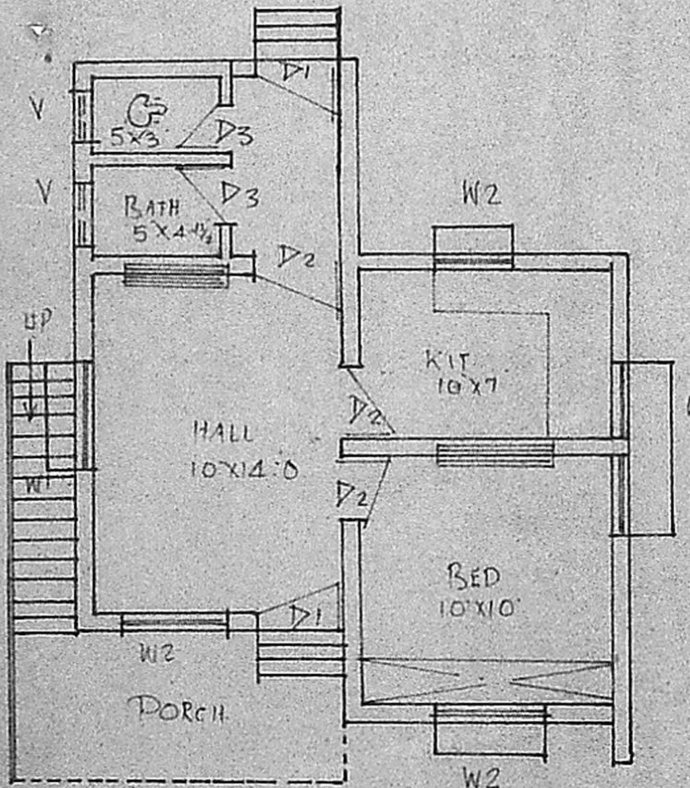

PLAN

PERIASAMY D.C.E.E.
 LICENSED SURVEYOR
 CONSULTING ENGINEER
 AVADI TOWNSHIP
 MADRAS. 600054
 LICENSED SURVEYOR

Syed Mohideen
 OWNER

MVA IAI/PP No. /
 CN: A/918/90.
 Assl.
 Scrutiny
 PART I 01290-
 PART I
 A.P. D.P.