




BWIM 1:6 mix & 1/2"th. Rcc roof slab 1:2:4 mix & weathering course
 emist, plastering

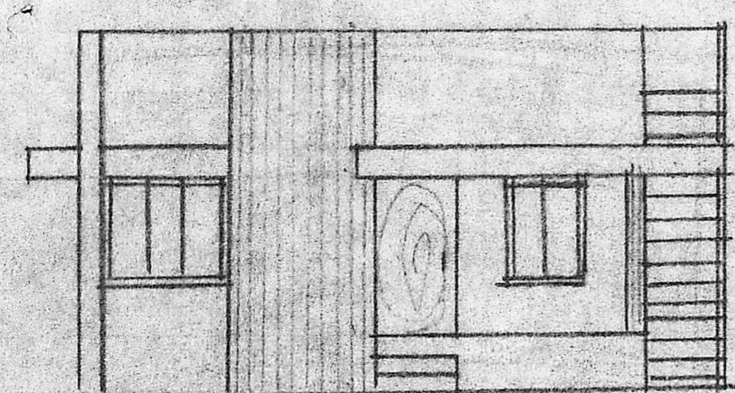


ELEVATION

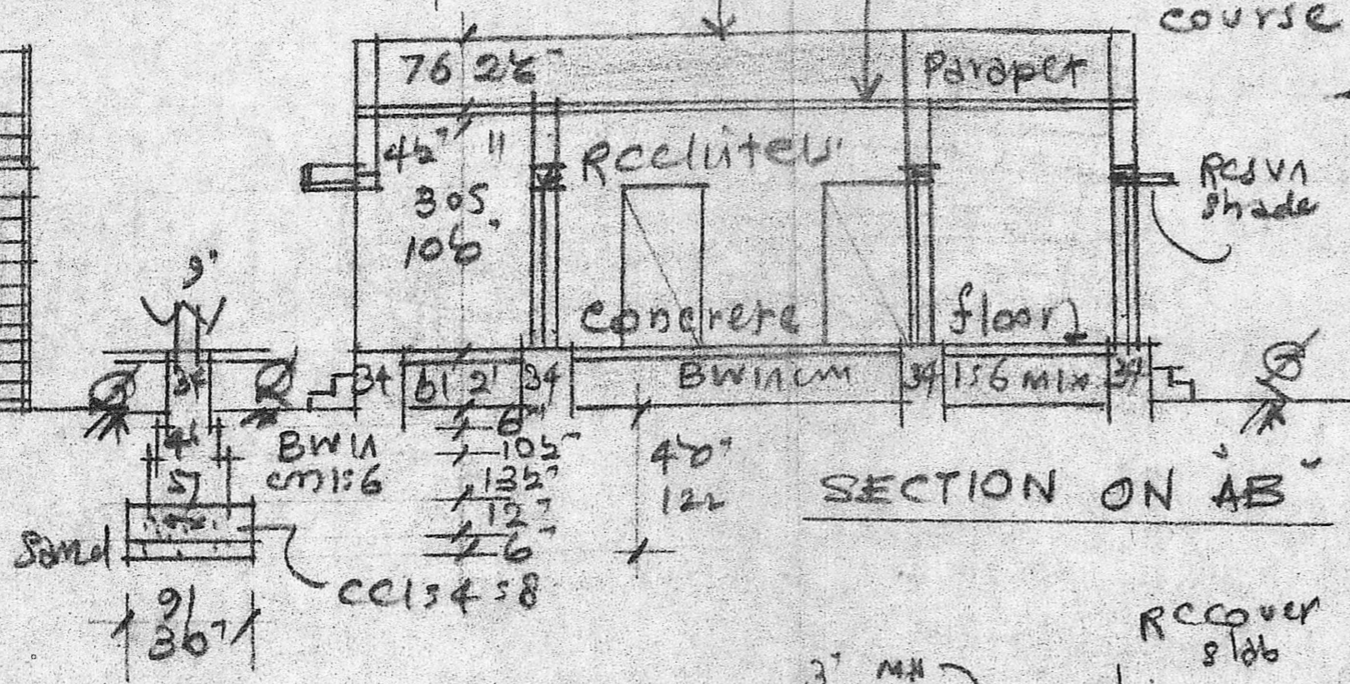

SECTION ON AB

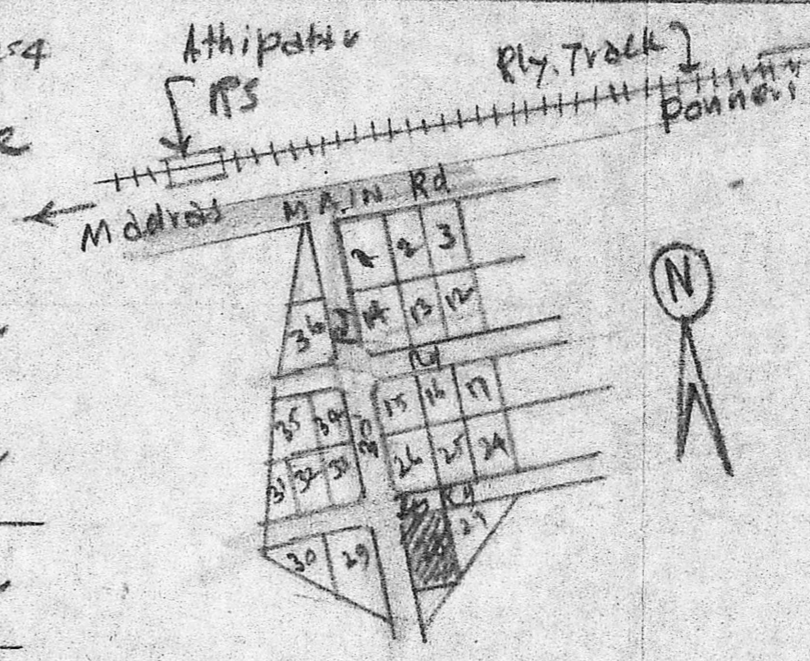

LAYOUT OF AMUDHA NAGAR (NTS)

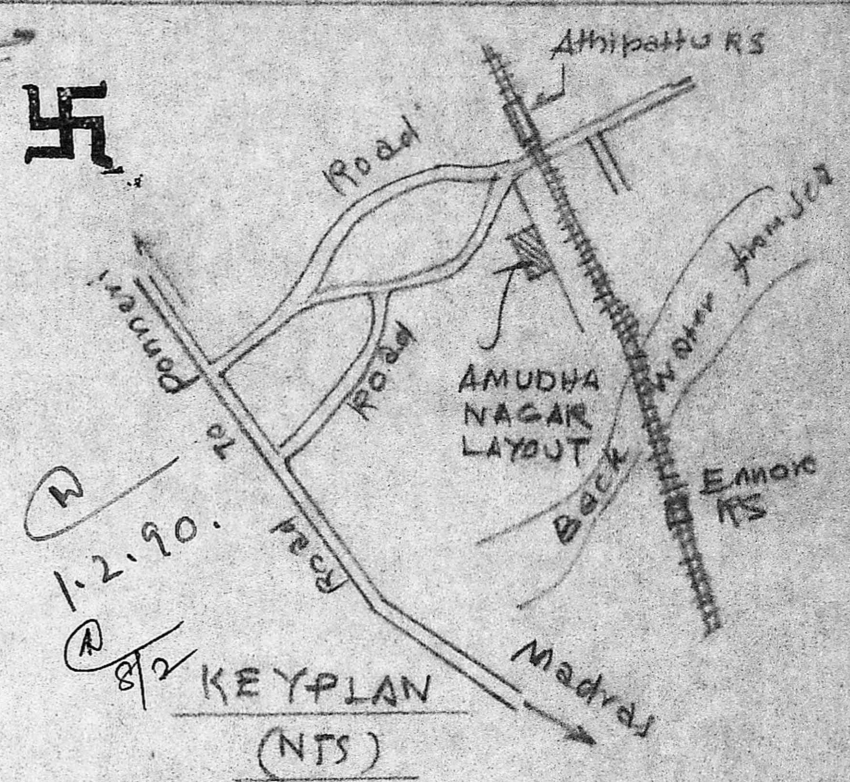

KEY PLAN (NTS)


PLAN OF PRO-BUILDING AT PLOT NO. 28

AMUDHA NAGAR LAYOUT, IN S. NO. 282/3 part (PY. NO. 970/1/3 pt) OF ATHIPATTU VILLAGE, PONNERI TA, CHENGLEPET DT. MANJUR PANCHAYAT UNION, FOR M.V. RAMA KRISHNAN


SCALE: (1"=810') 1:100

REFERENCE


door	3'3" x 6'6"	99 x 198	w window	3'0" x 4'6"	91 x 137
"	2'6" x 6'6"	76 x 198	w window	5'6" x 4'6"	152 x 137
Ventilator	3'6" x 2'6"	91 x 61			

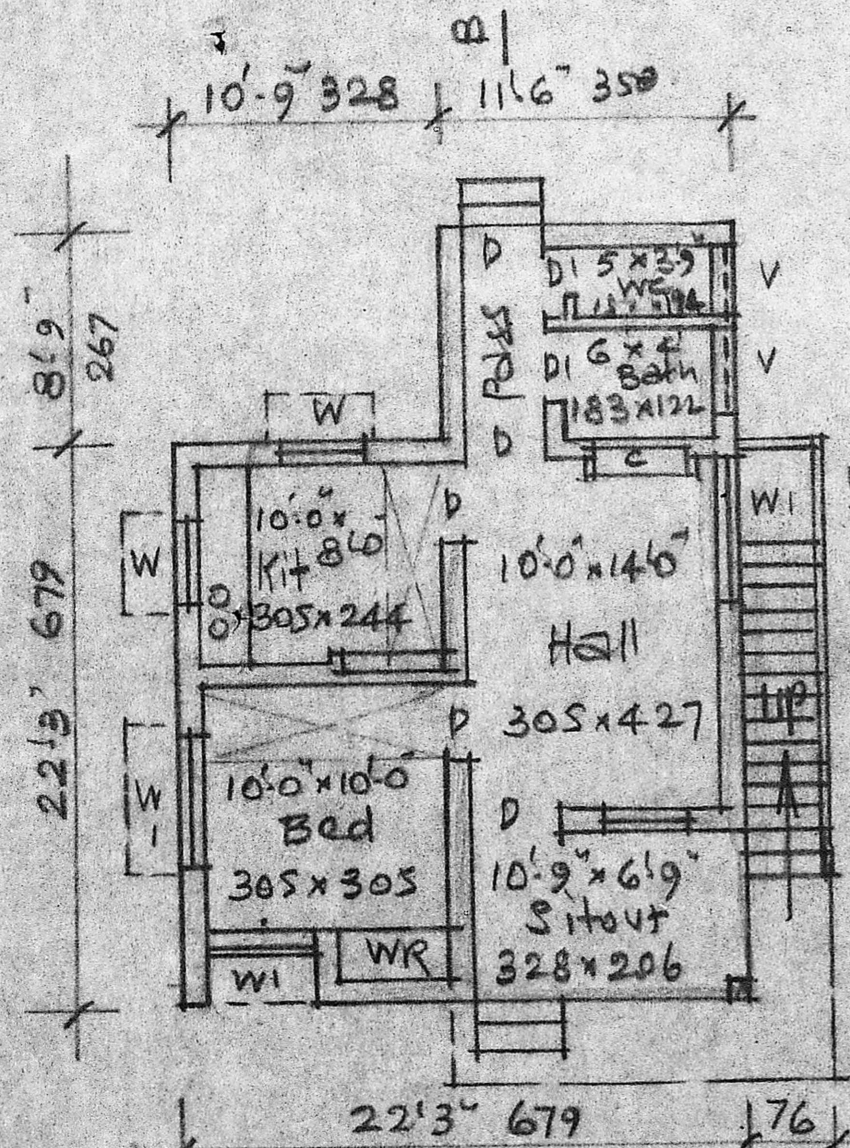


PLAN

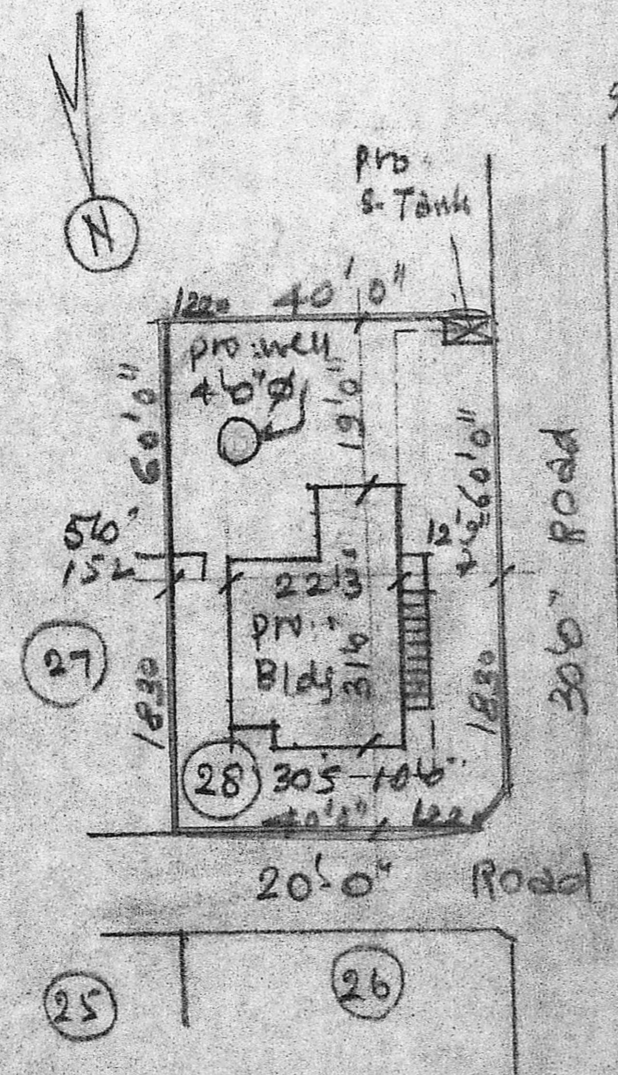

SITE PLAN Scale: (1"=246') 1:300

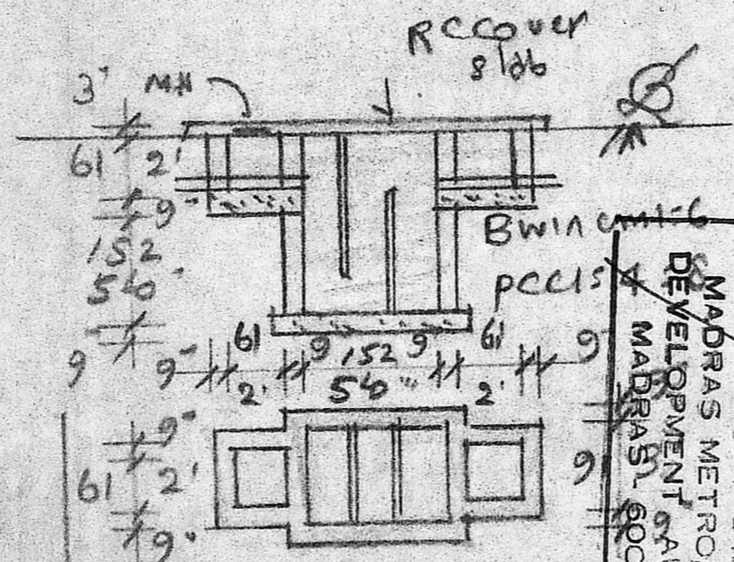

PLAN & SEC. OF WELL

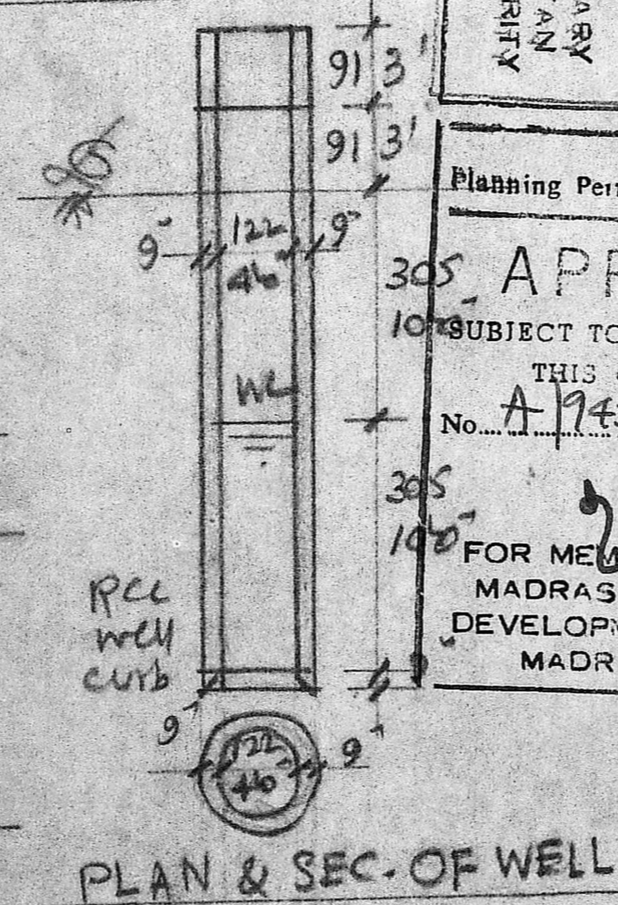

PLAN & SEC. OF WELL

FOR MEMBER SECRETARY
 MADRAS METROPOLITAN
 DEVELOPMENT AUTHORITY
 MADRAS 600 008.

APPROVED

SUBJECT TO THE CONDITIONS IN THIS OFFICE LETTER.

Planning Permit No. A/455/90

APPROVED

SUBJECT TO THE CONDITIONS IN THIS OFFICE LETTER.

No. A/945/90 17-4-90

FOR MEMBER SECRETARY
 MADRAS METROPOLITAN
 DEVELOPMENT AUTHORITY
 MADRAS 600 008.

of Areas	2400	S. ft
with Area:	584	S. ft
open space	1816	S. ft

A. ARUNACHALAN, D.C.E.
 CORPORATION LICENSED SURVEYOR
 2, KALANJAYAR AVENUE, CHENNAI
 Engineer

OWNER