
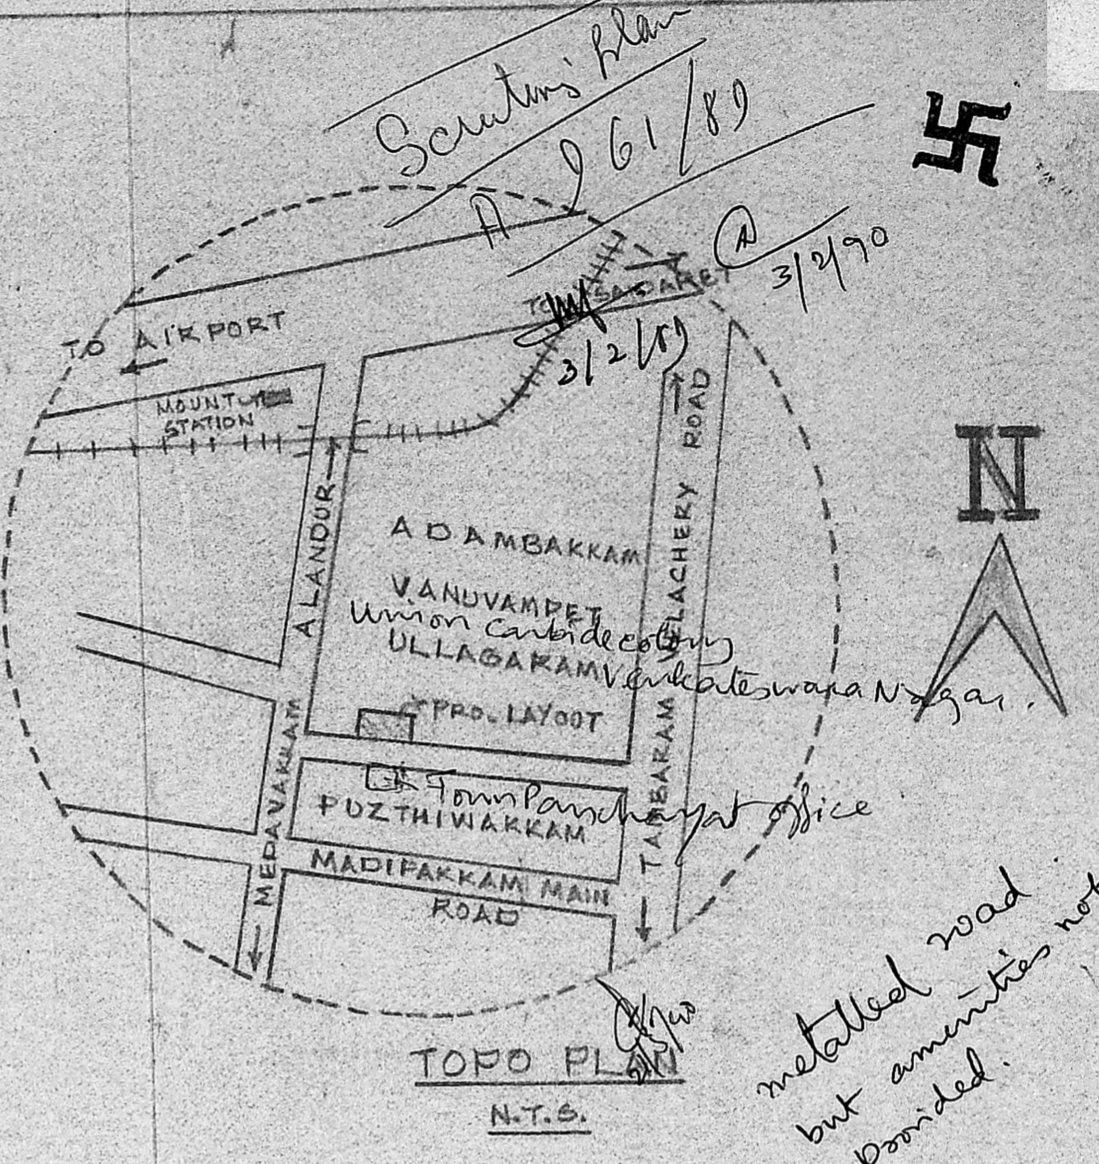
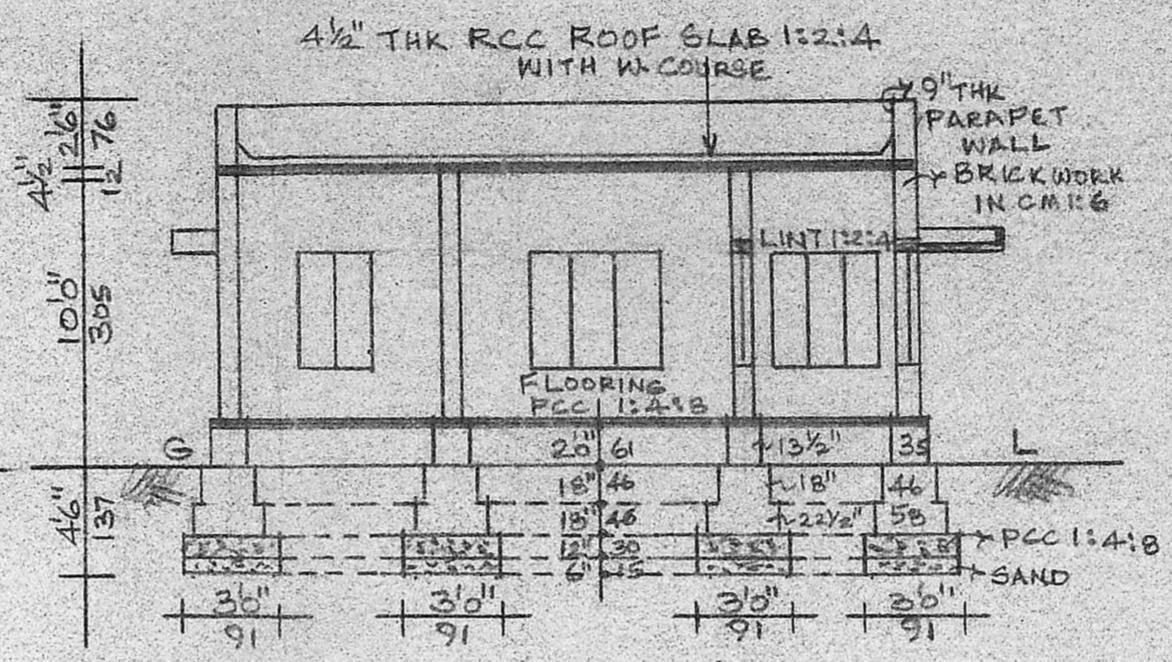







PROPOSED CONSTRUCTION AT PLOT NO. 52, IN S.NO. 1176/1&2, RAJESWARI NAGAR, ULLAGARAM VILLAGE, ULLAGARAM TOWN PANCHAYAT, SAIDAPET TALUK, CHINGLEPUT DISTRICT.

SCALE 1:100

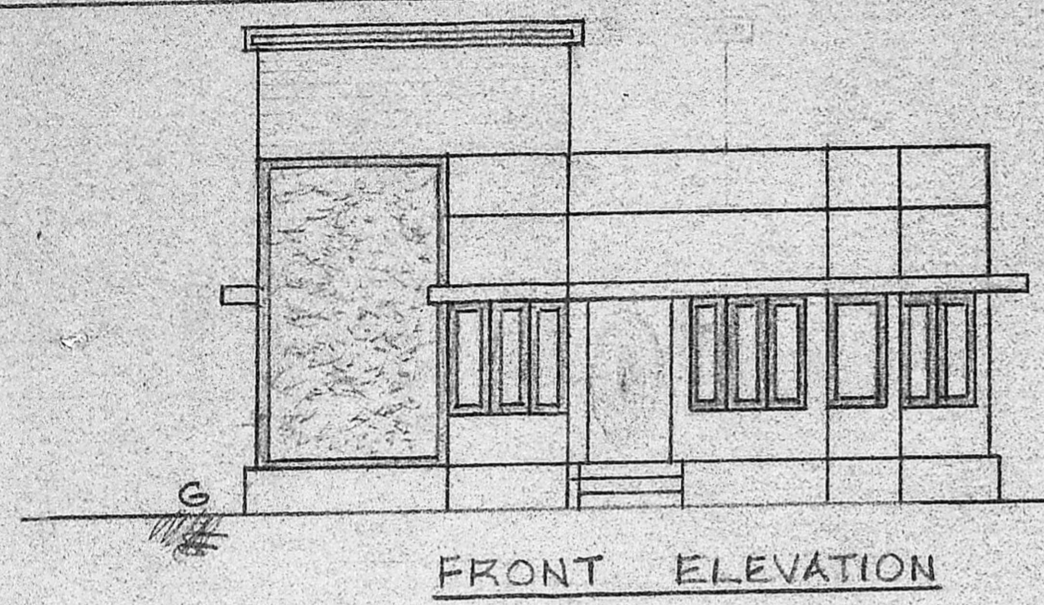

metalled road but amenities not provided.

Planning Permit No. A/188/90
APPROVED
SUBJECT TO THE CONDITIONS IN THIS OFFICE ORDER.
No. A/76/1/90 D.O. 2.6.90
C. R. Umashankar
FOR MEMBER SECRETARY
MADRAS METROPOLITAN
DEVELOPMENT AUTHORITY
MADRAS-600 008.

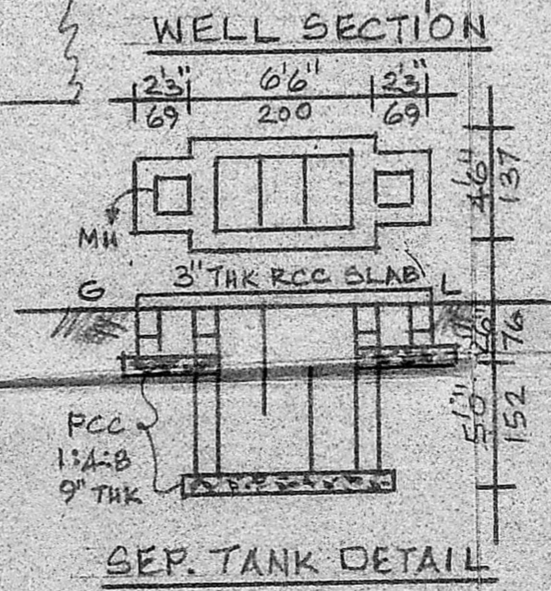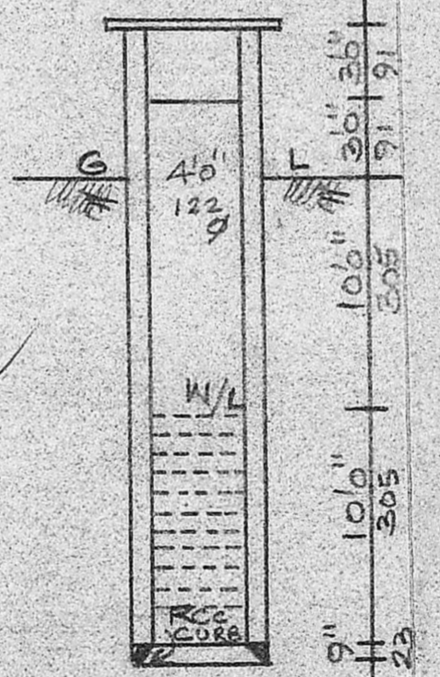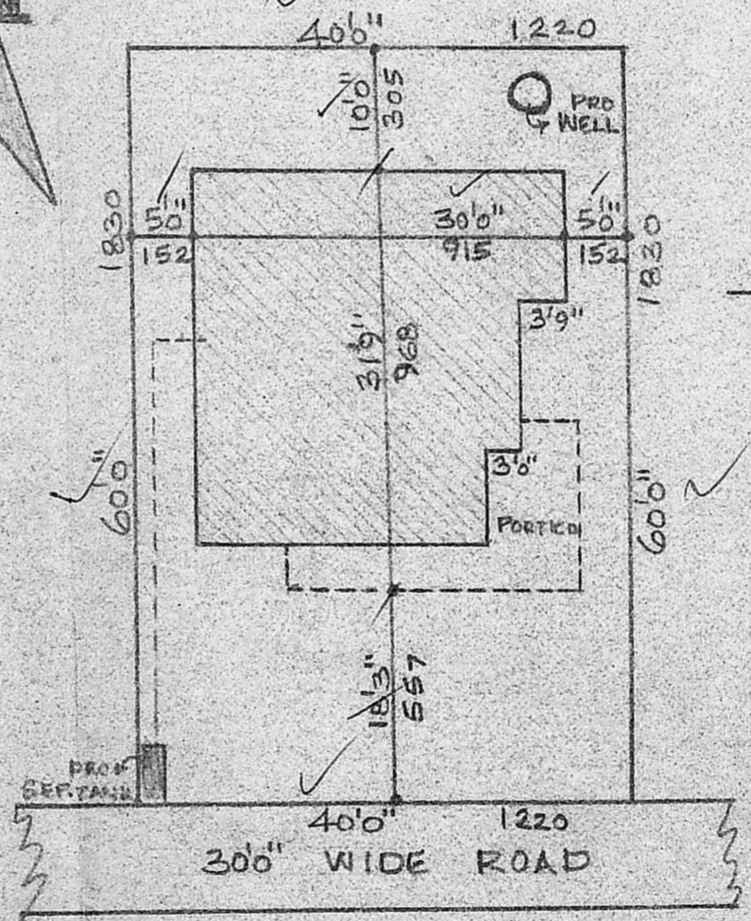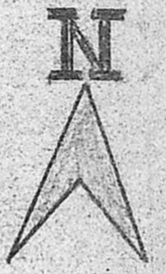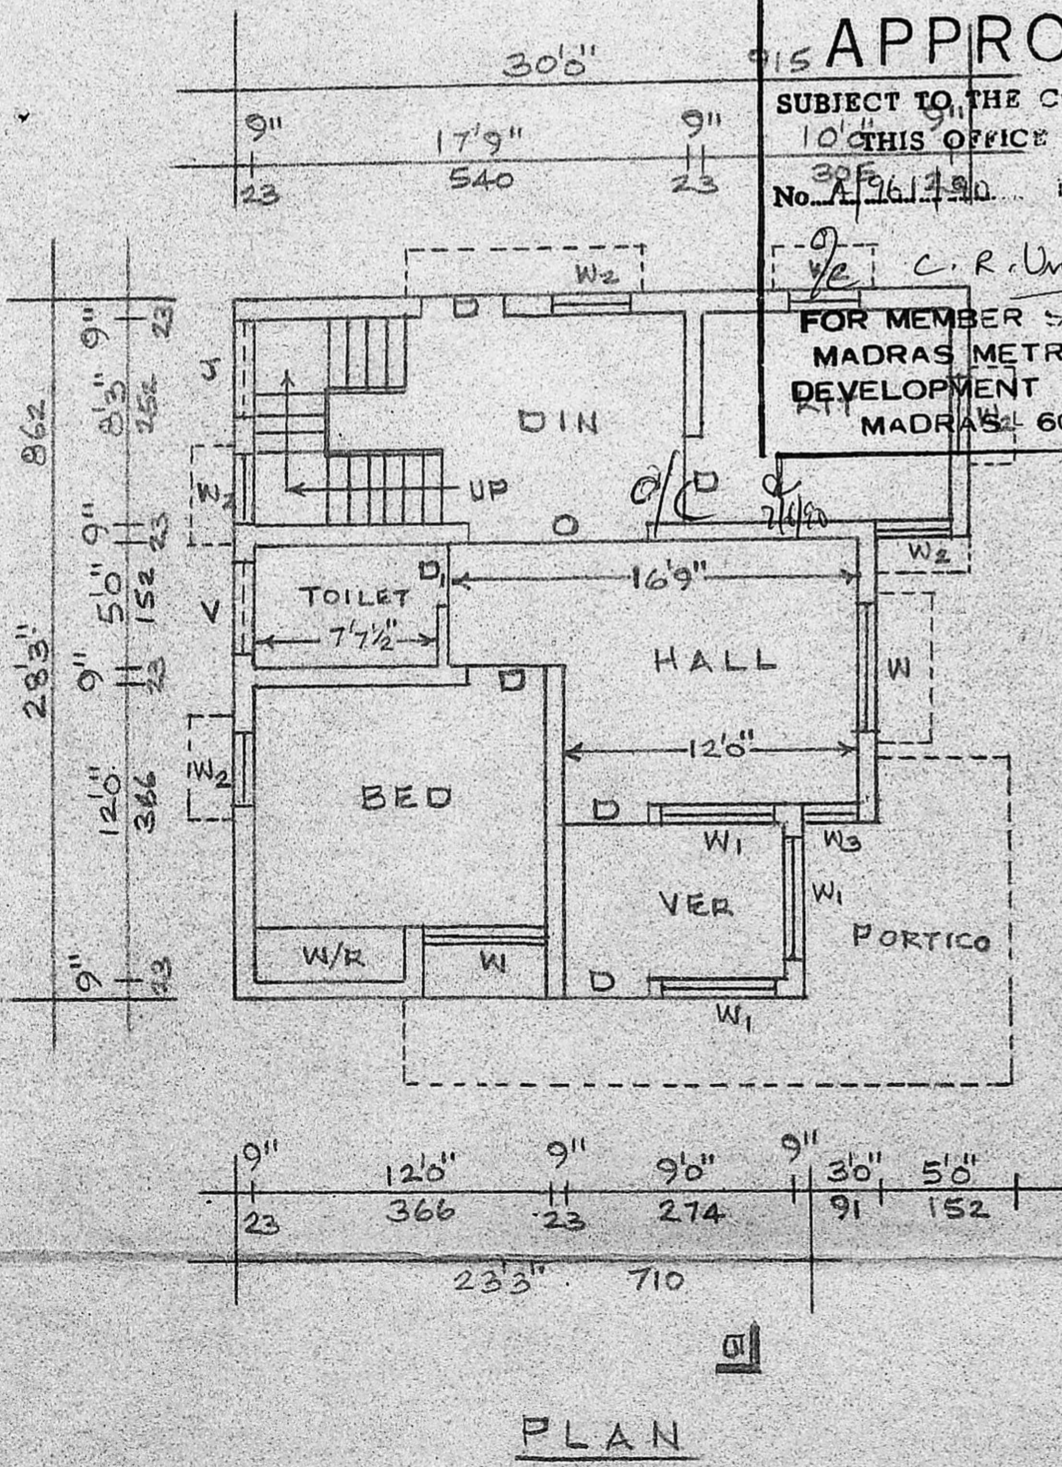

REFERENCE	FT. IN.	CMS
D DOOR	3'3" x 6'6"	100 x 200
D ₁ DOOR	2'6" x 6'6"	76 x 200
W WINDOW	5'0" x 4'6"	152 x 137
W ₁ WINDOW	4'6" x 4'6"	137 x 137
W ₂ WINDOW	3'0" x 4'6"	91 x 137
V VENT	4'6" x 4'6"	122 x 137
AREA	SQ. FT.	SQ. M.
PLOT	2400	222.96
PLINTH	757.86	70.40
PLOT COVERAGE 31%		F.S.I. 0.37

OWNER: C. GANESAN

C. GANESAN.
LICENSED SURVEYOR
Alandur Municipality, Tambaram Municipality and
Ambattur Municipal Township
159, KARUHEGAR STREET, ADAMPKAM
MADRAS-600 088. Phone: 43282

LICENSED SURVEYOR