




7457328

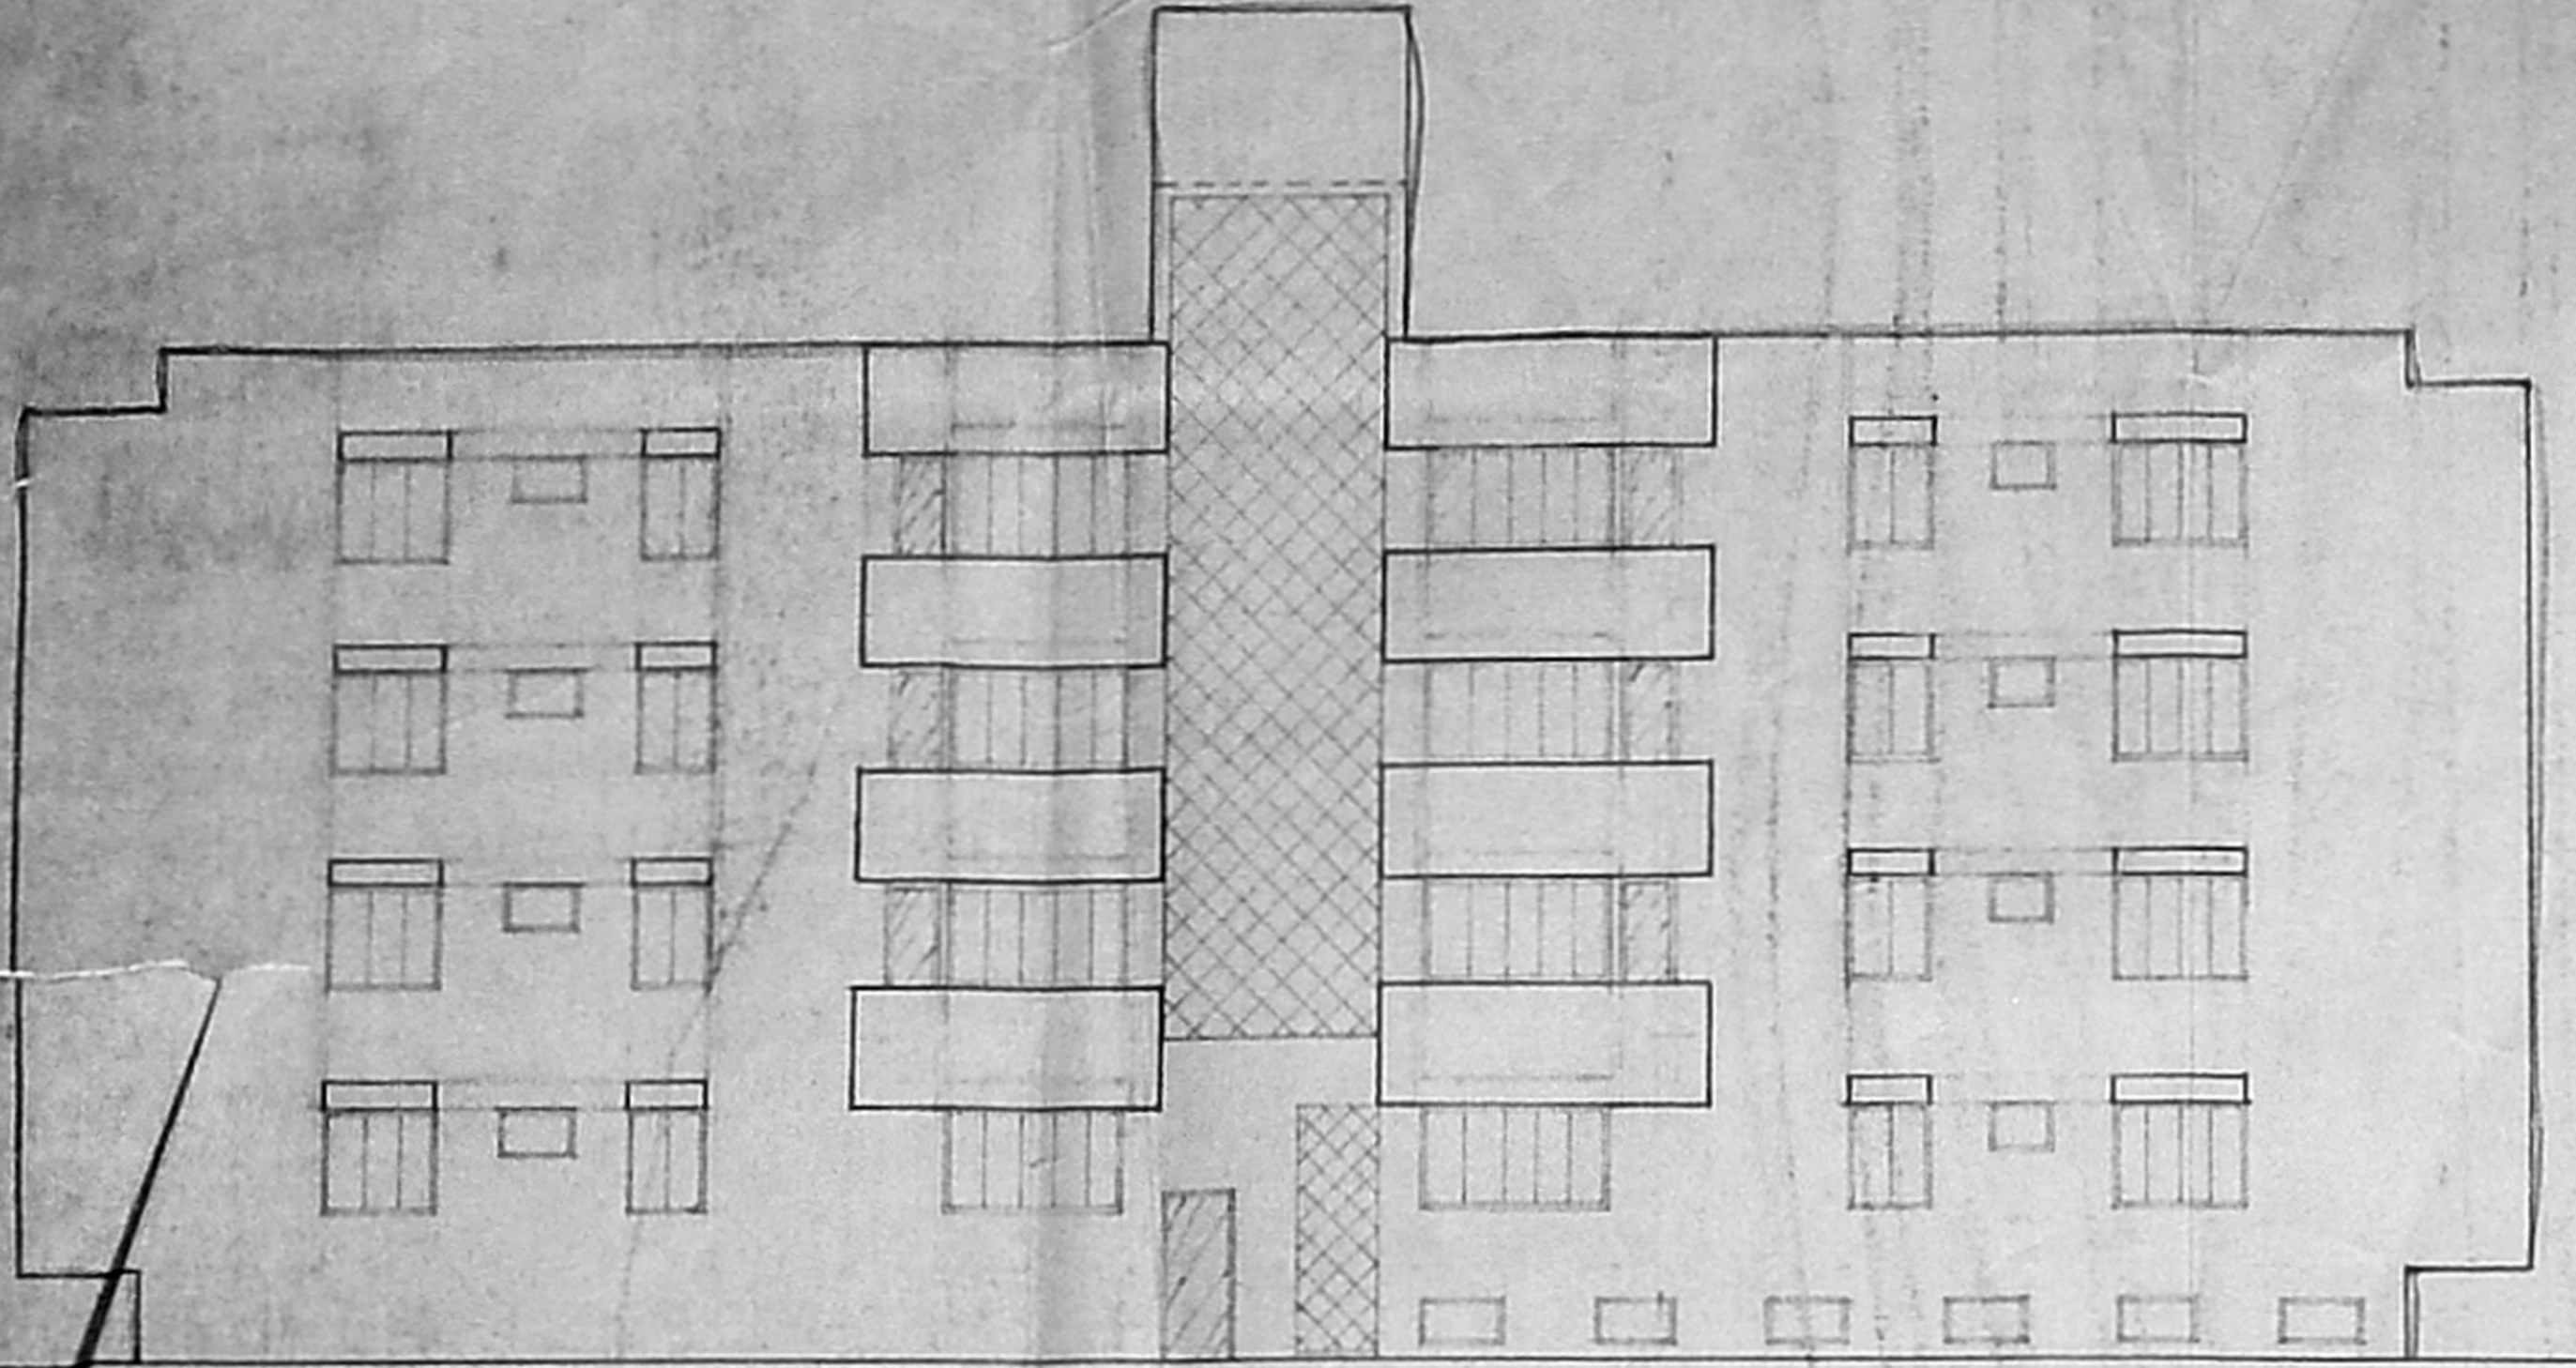

NORTH SIDE ELEVATION

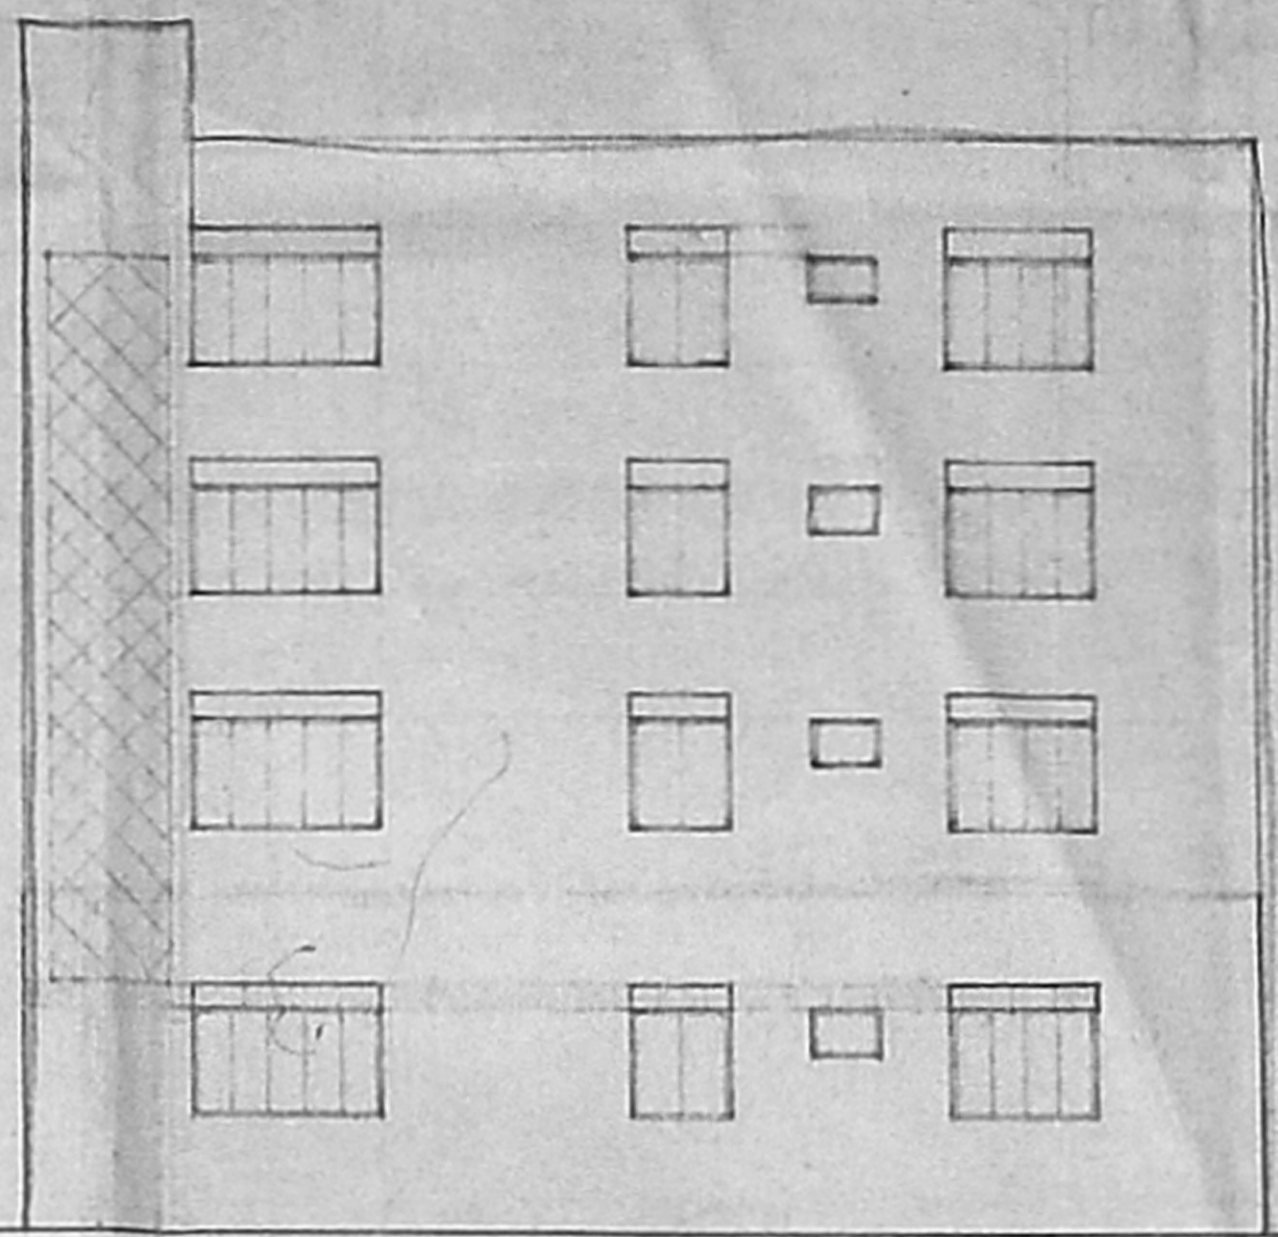


NORTH SIDE ELEVATION (FUTURE BLOCK)

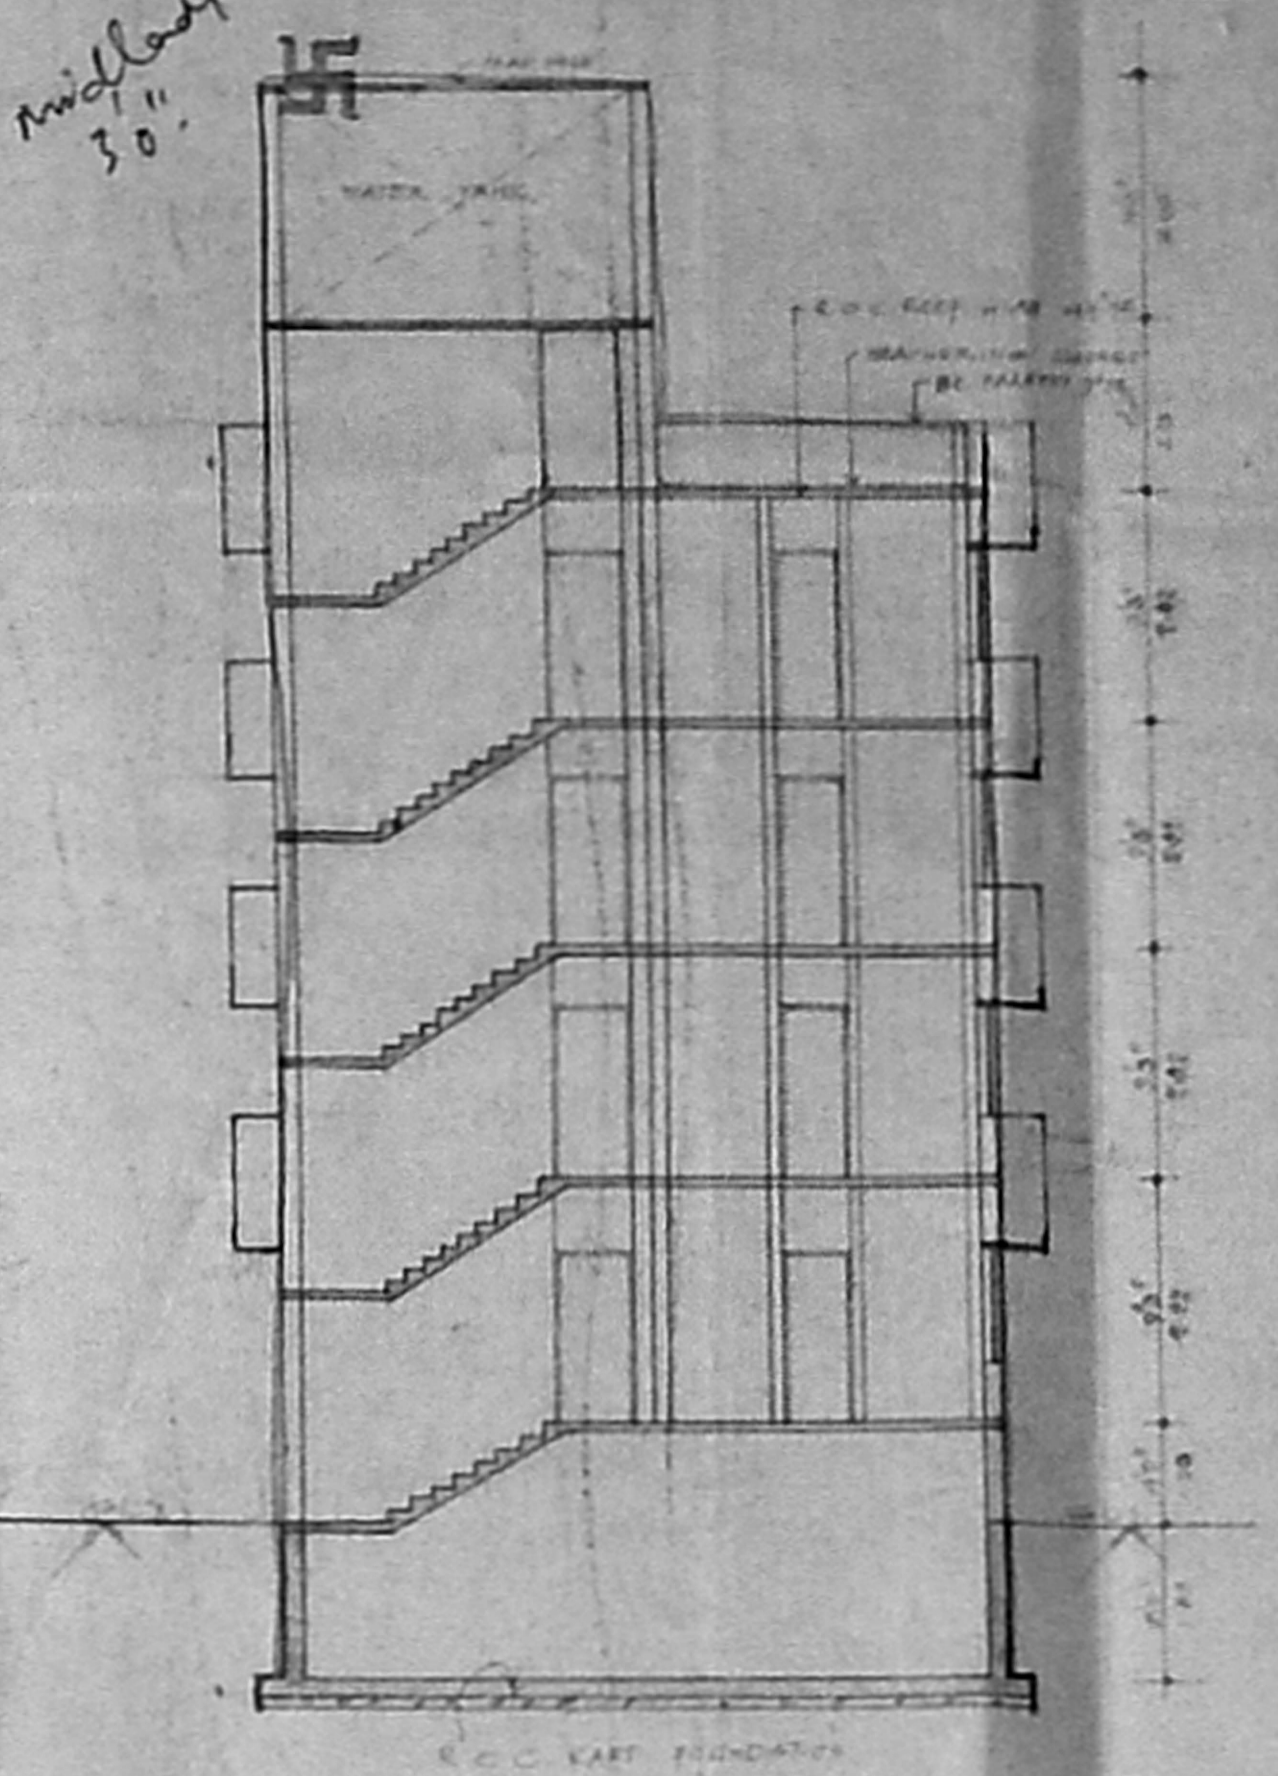


SECTION A.A.


PROPOSED RESIDENTIAL FLATS AT NEW S.NO. 4888/2 BLOCK NO. 114, DOOR NO. 4 NORTH BOAG ROAD T NAGAR, MADRAS. 17.

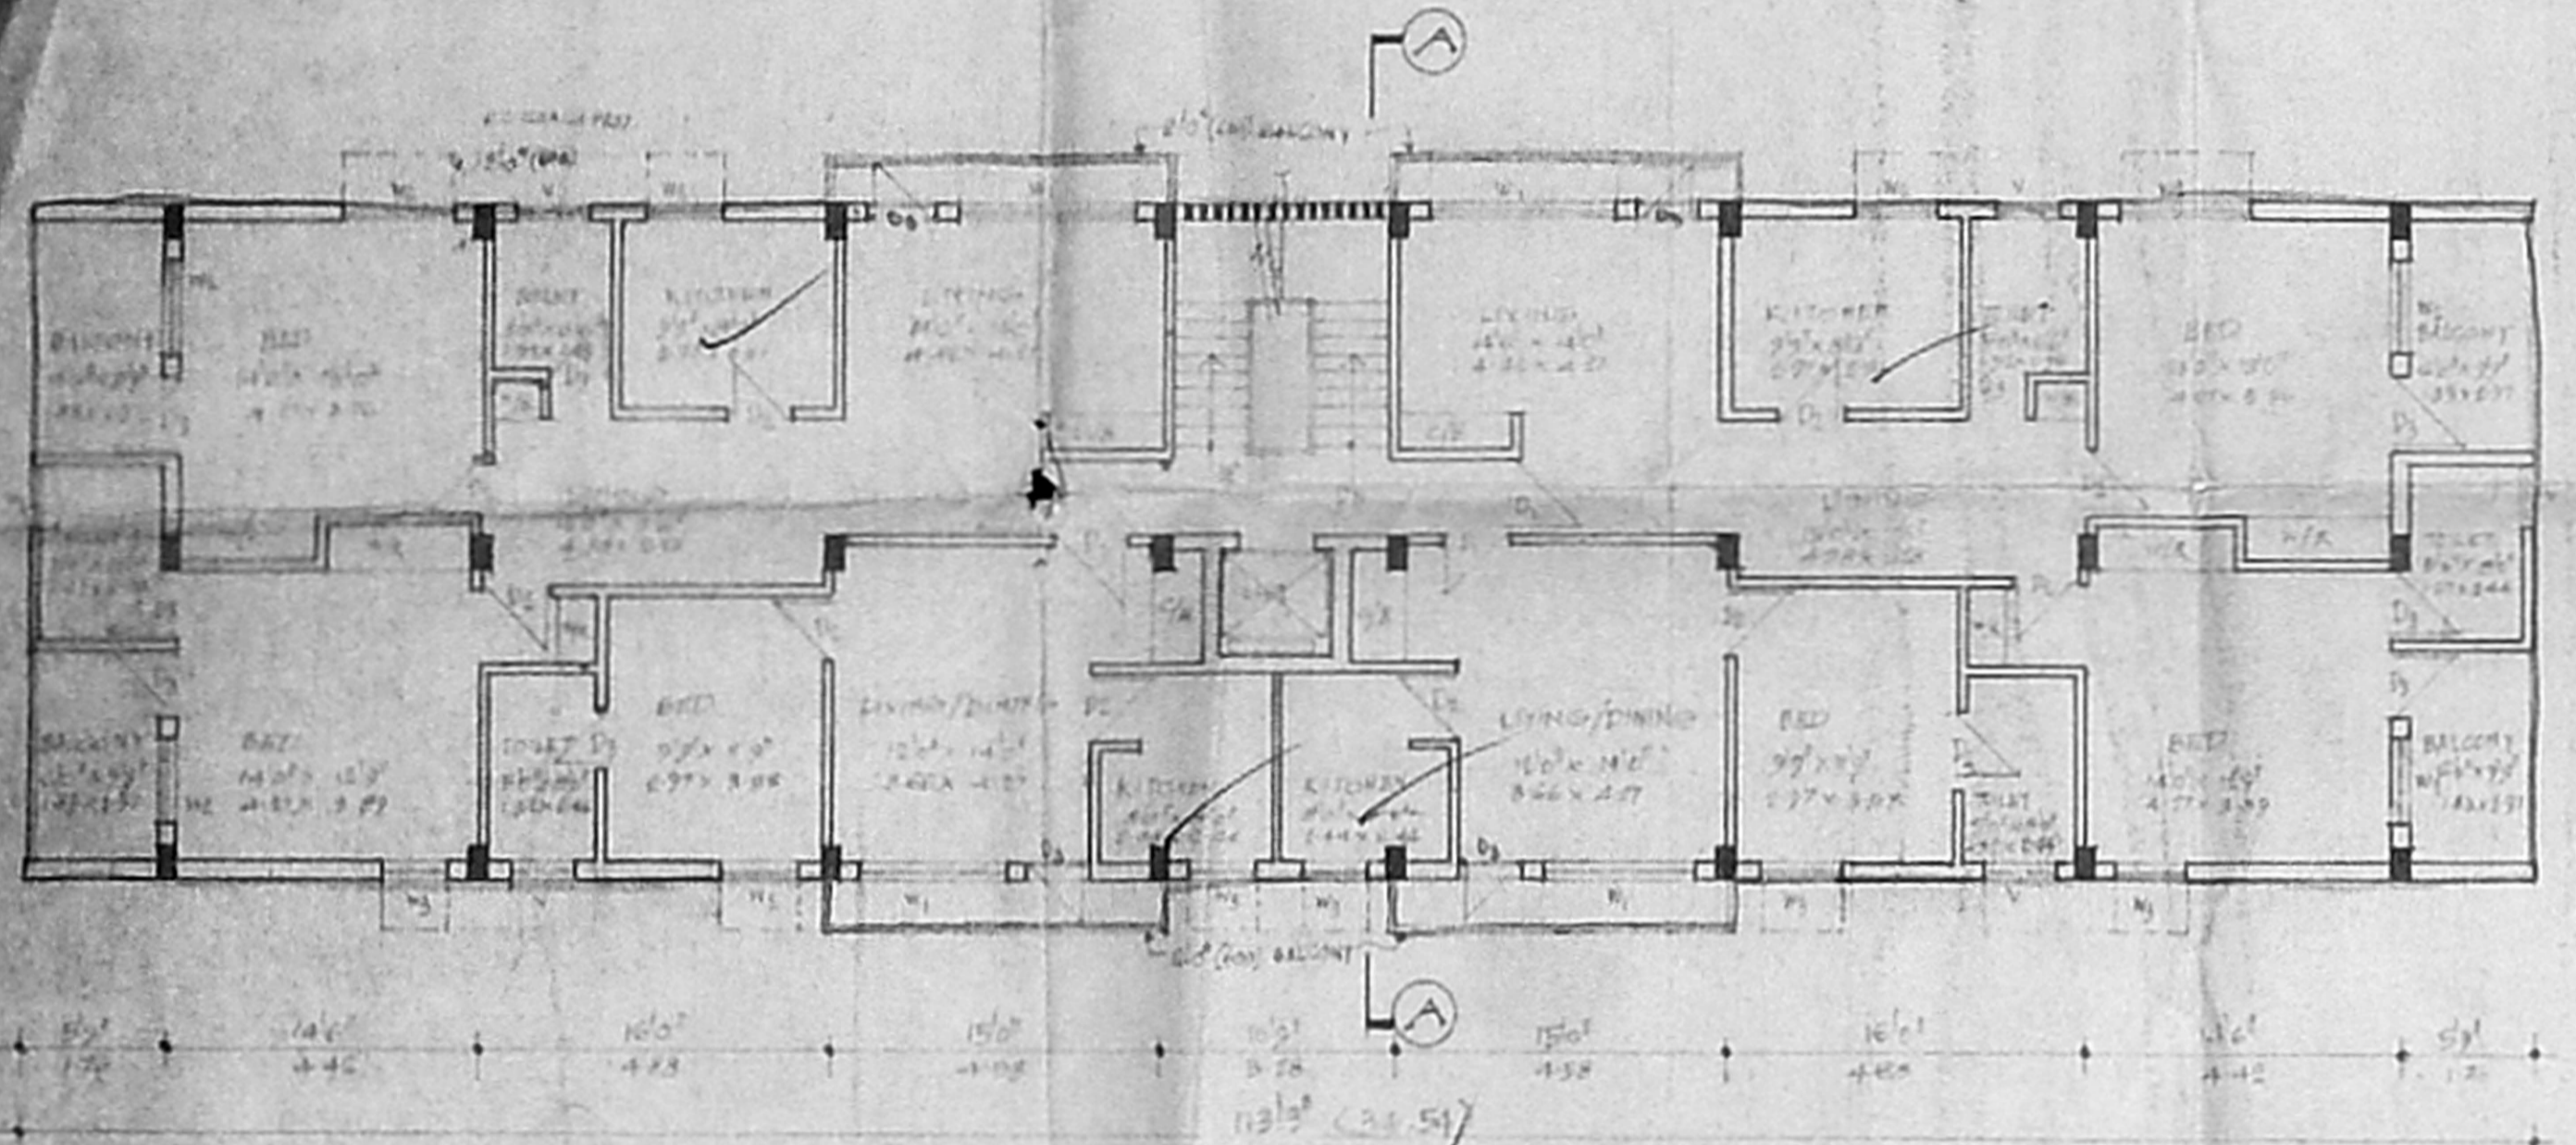

TYPICAL FLOOR PLAN (F.2 & F.3)

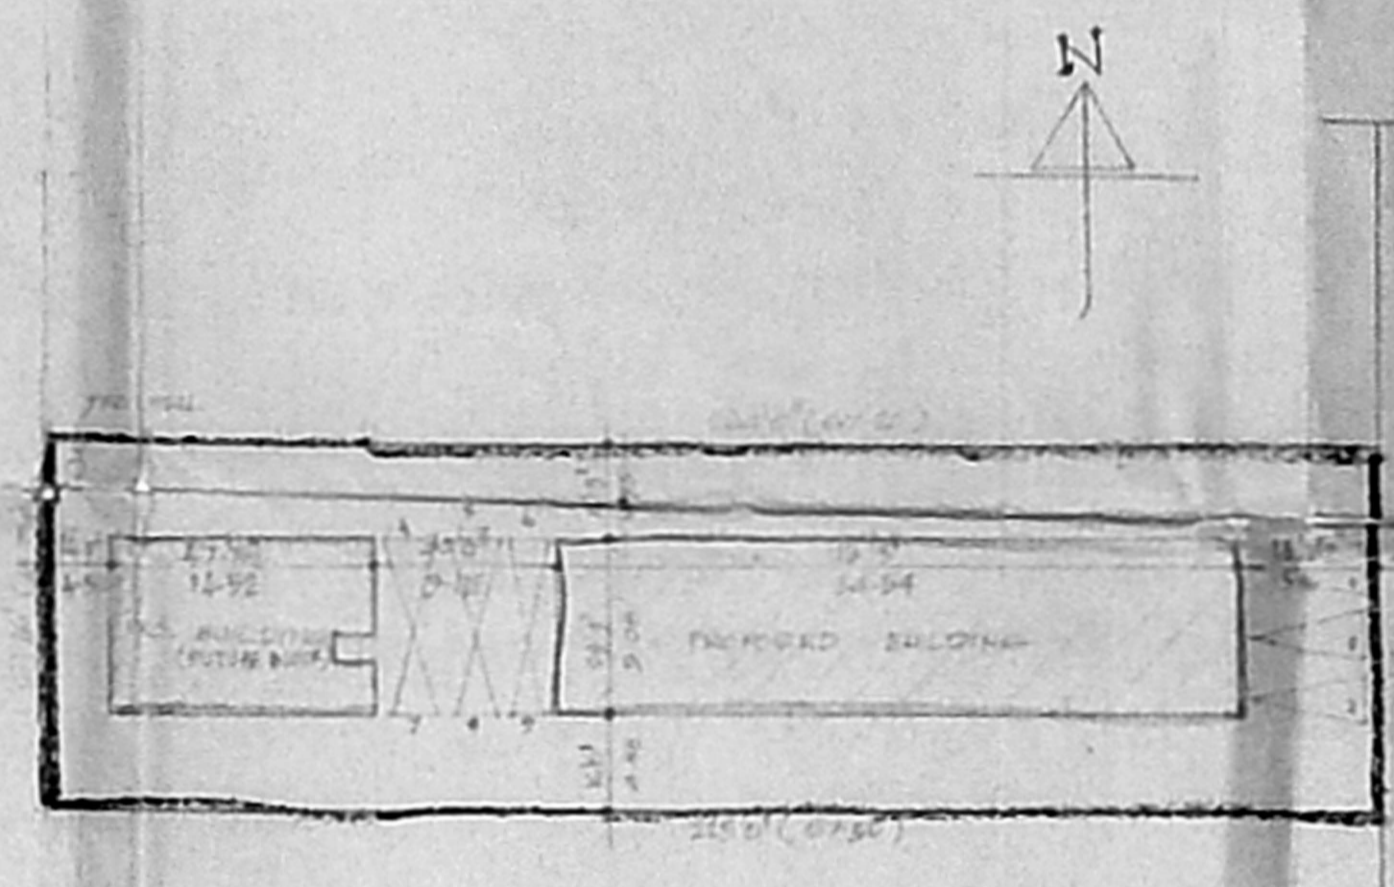


SITE PLAN

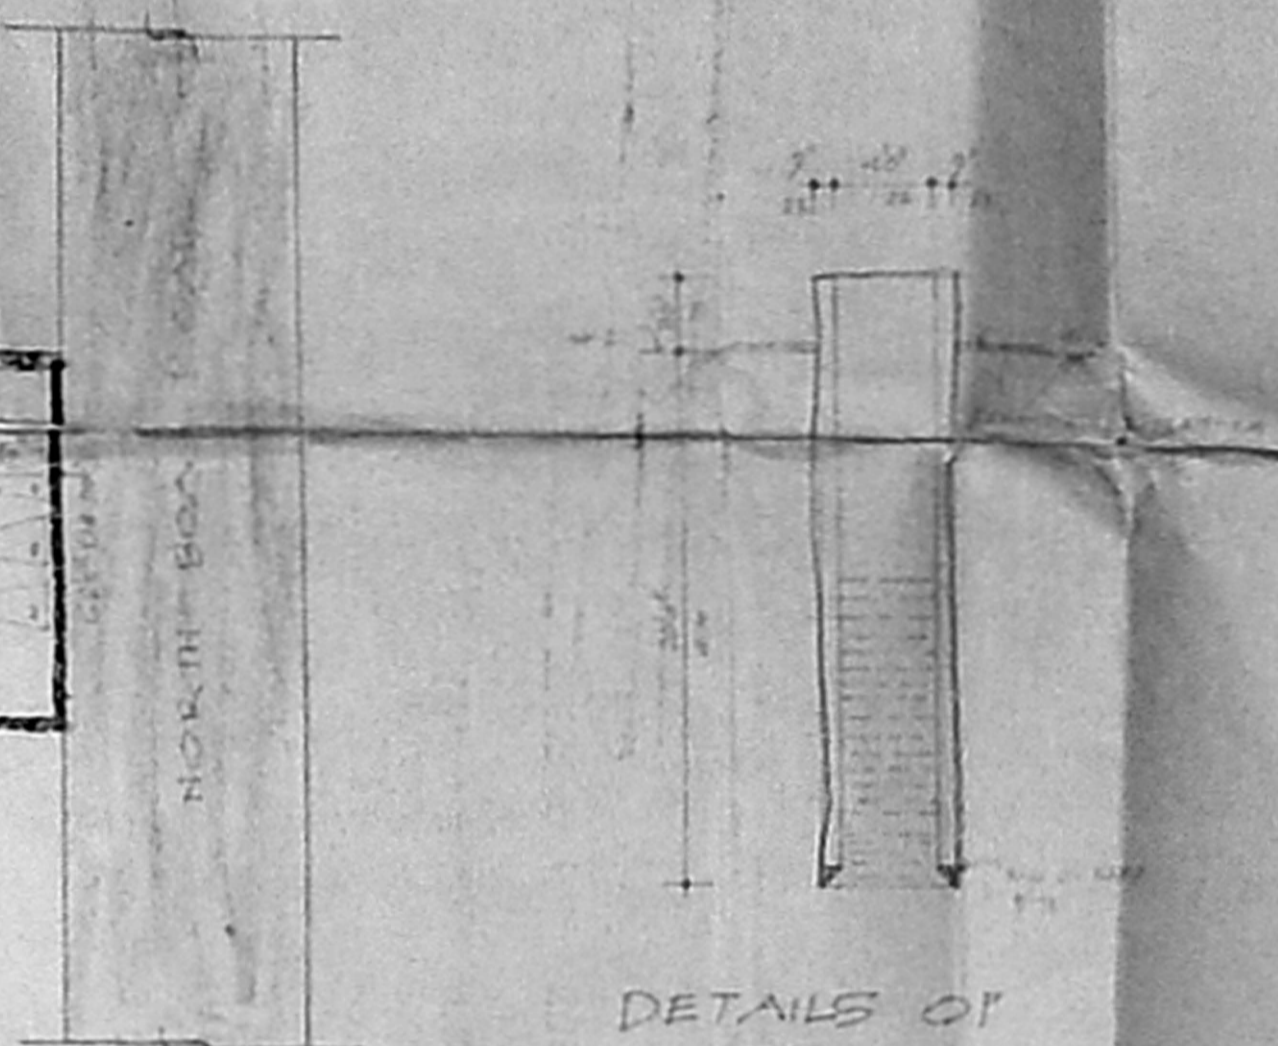


DETAILS OF WELL

COLOUR INDEX :


PROPOSED	[Symbol]
ROAD	[Symbol]
BOUNDARY	[Symbol]
DIRECTION	[Symbol]

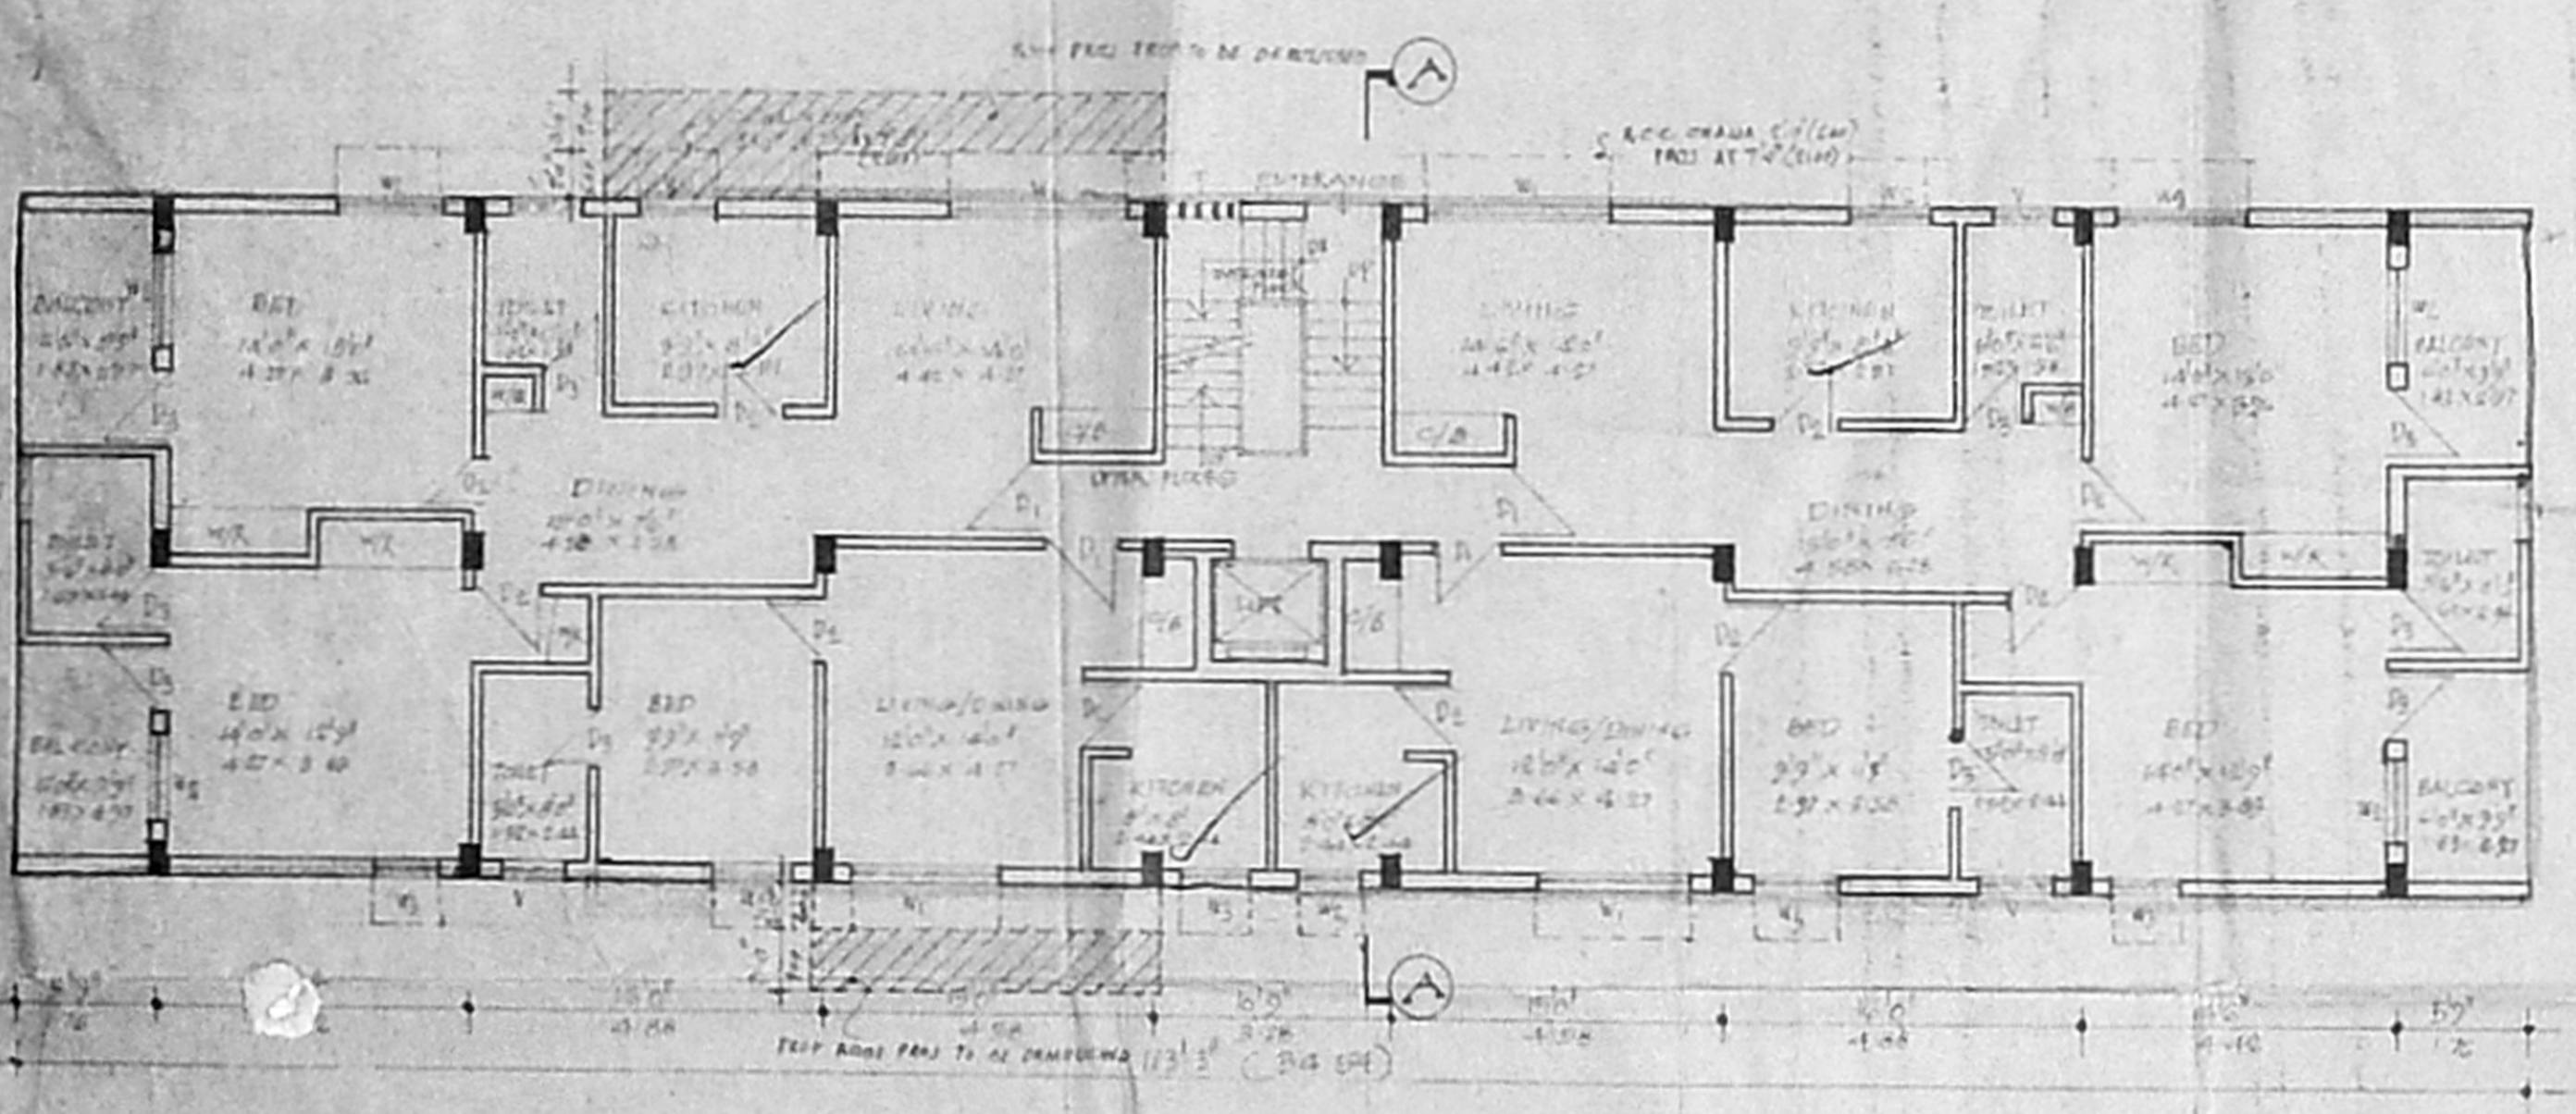

GROUND FLOOR PLAN

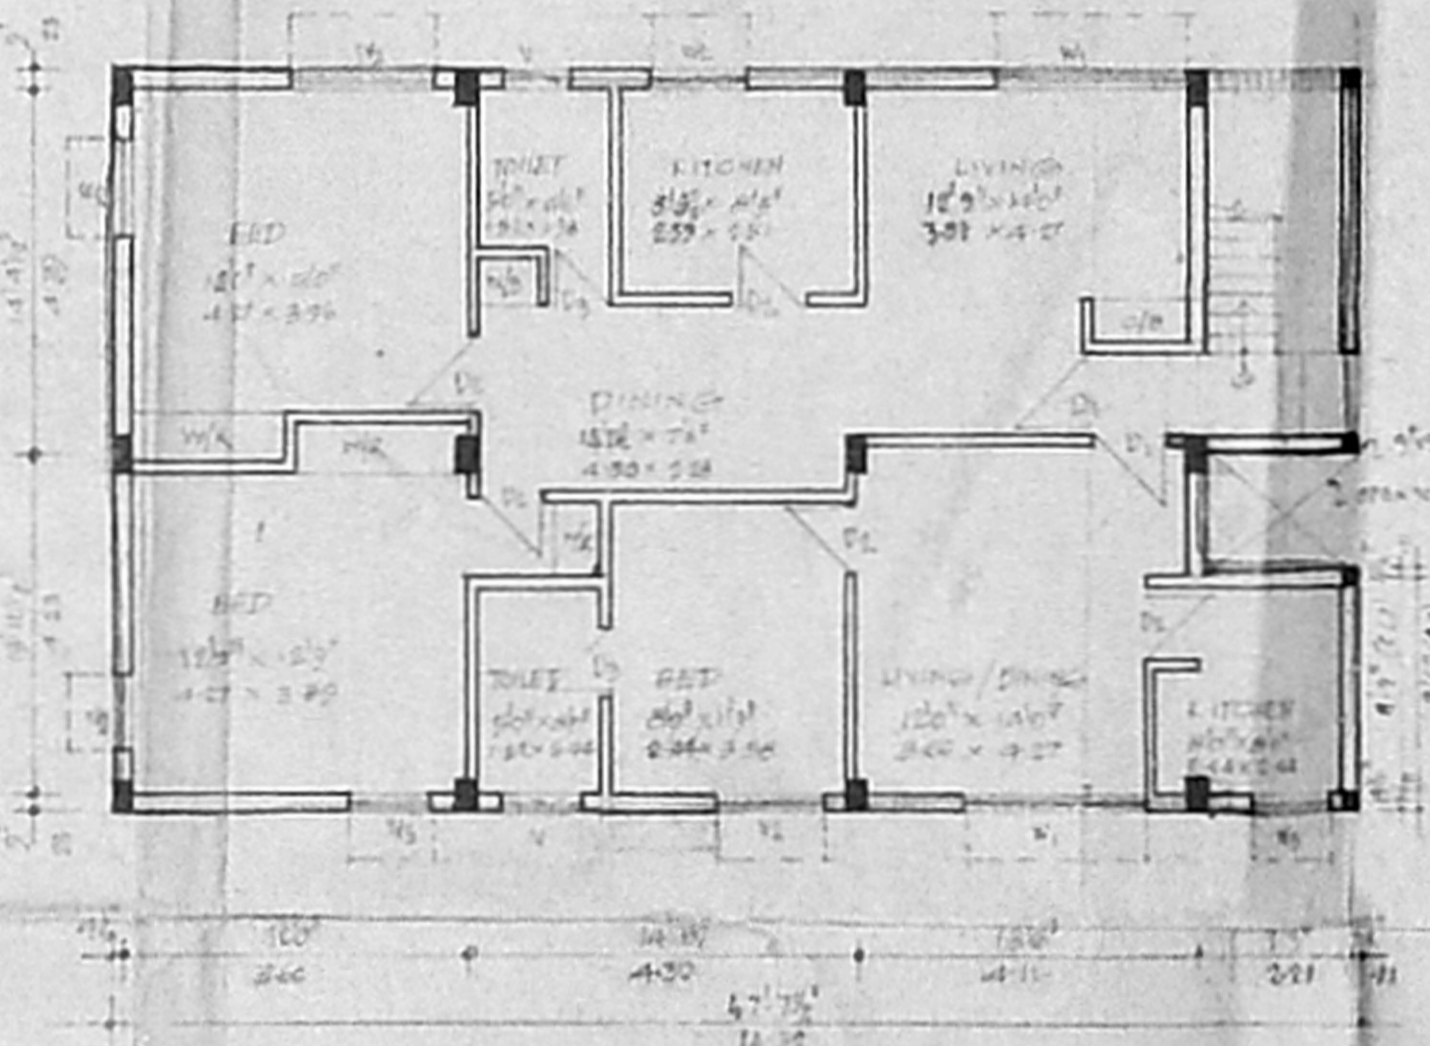

GROUND & FIRST, SECOND & THIRD FLOOR PLAN (FUTURE BLOCK)

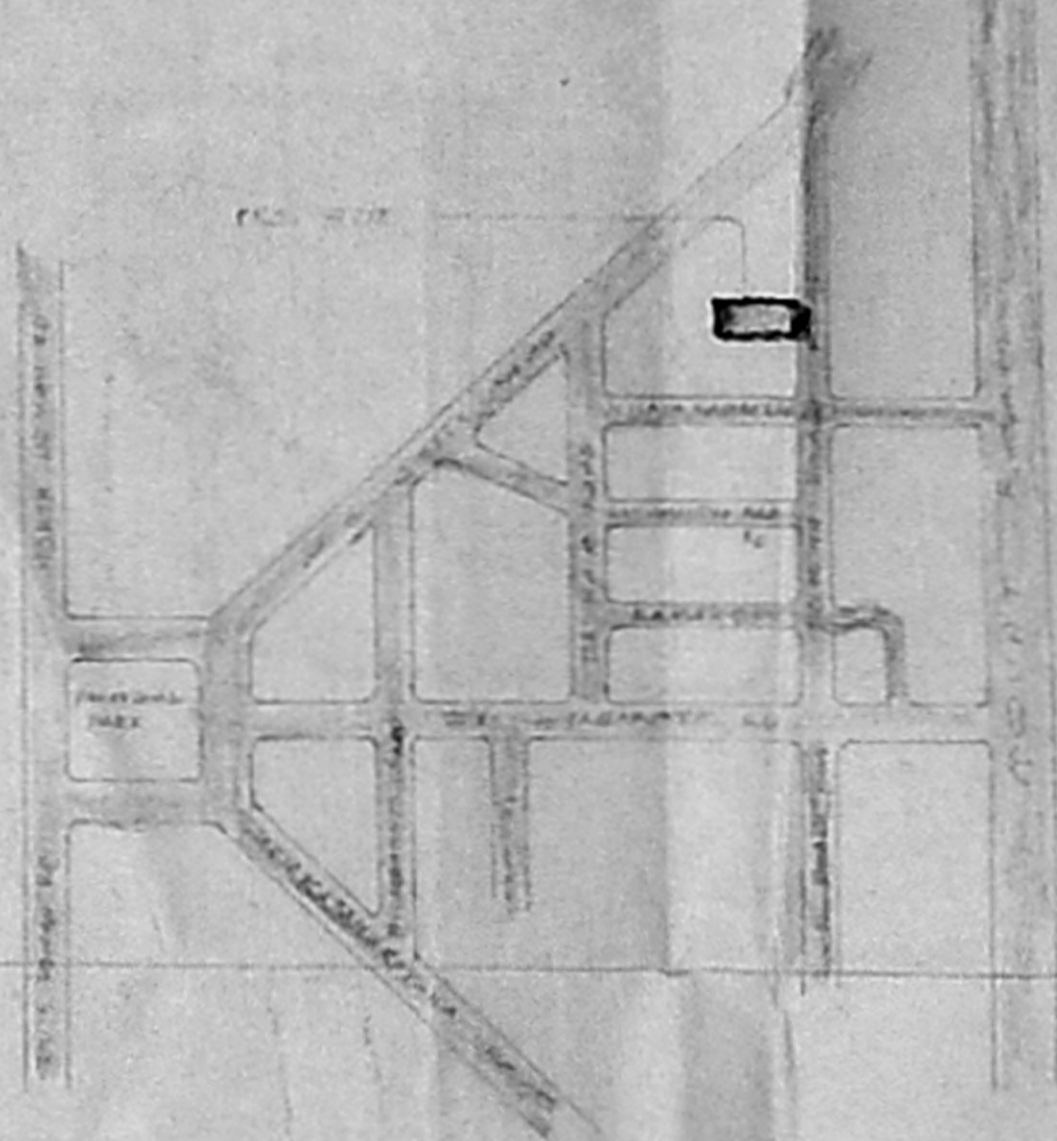

KEY PLAN

SPECIFICATIONS :

FOUNDATION : 6" CO. RAFT FOUNDATION

ROOF : 4" CO. RAFT SLAB WITH 4" CO. CONC. WITH WEATHERING COURSE







JOINERY DETAILS :

DI DOOR	[Symbol]
DS	[Symbol]
DC	[Symbol]
WI WINDOW	[Symbol]
WE	[Symbol]
VT VENTILATOR	[Symbol]

B/10389/359/90

7-9/90

Planning Permit No. \_\_\_\_\_

**APPROVED**


SUBJECT TO THE CONDITIONS IN

FOR THE SECRETARY


MADRAS METROPOLITAN

DEVELOPMENT AUTHORITY

MADRAS 600 008

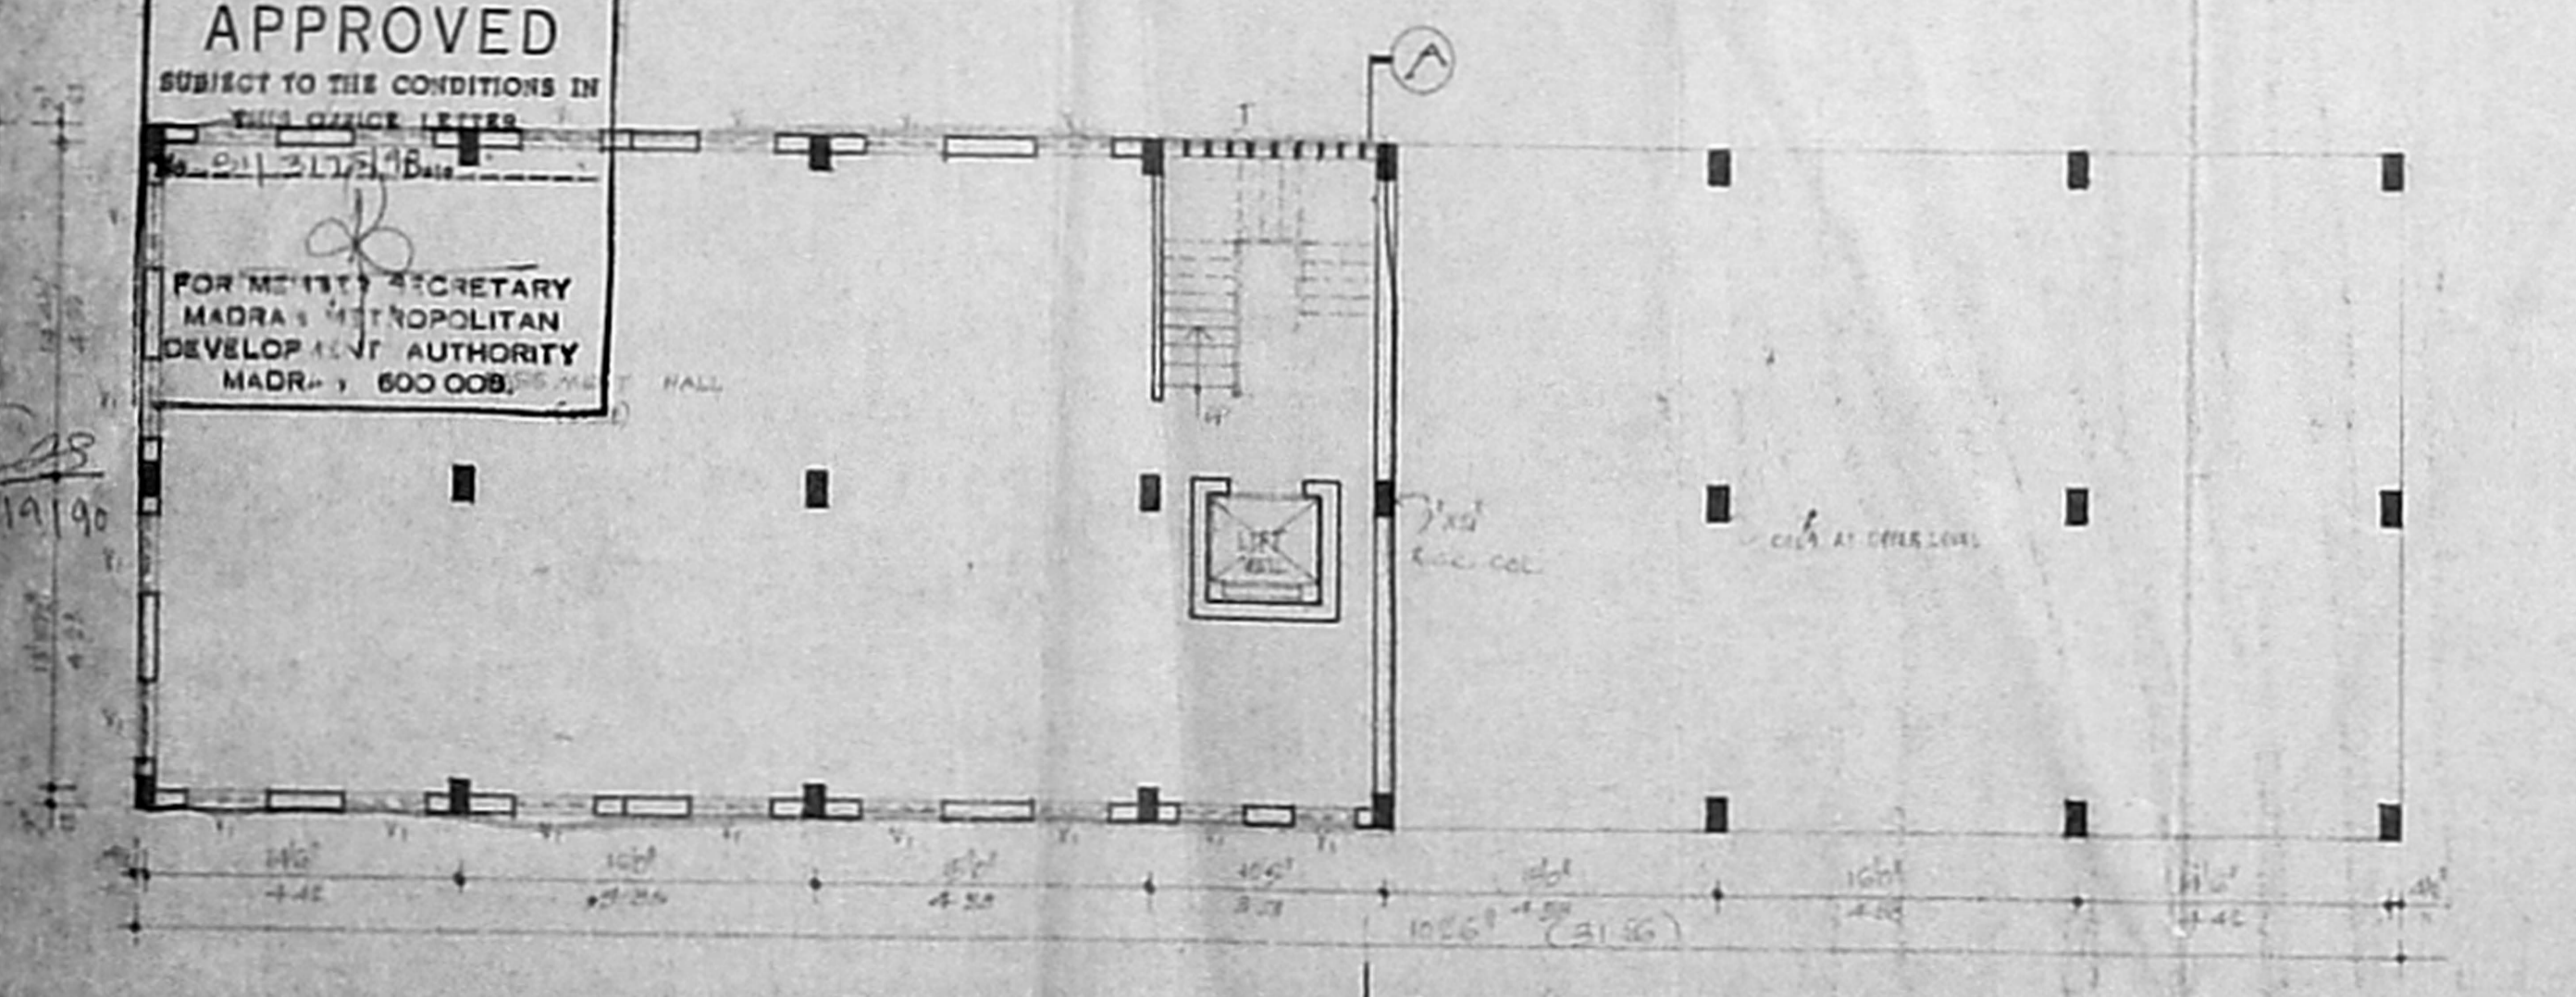

BASEMENT FLOOR PLAN

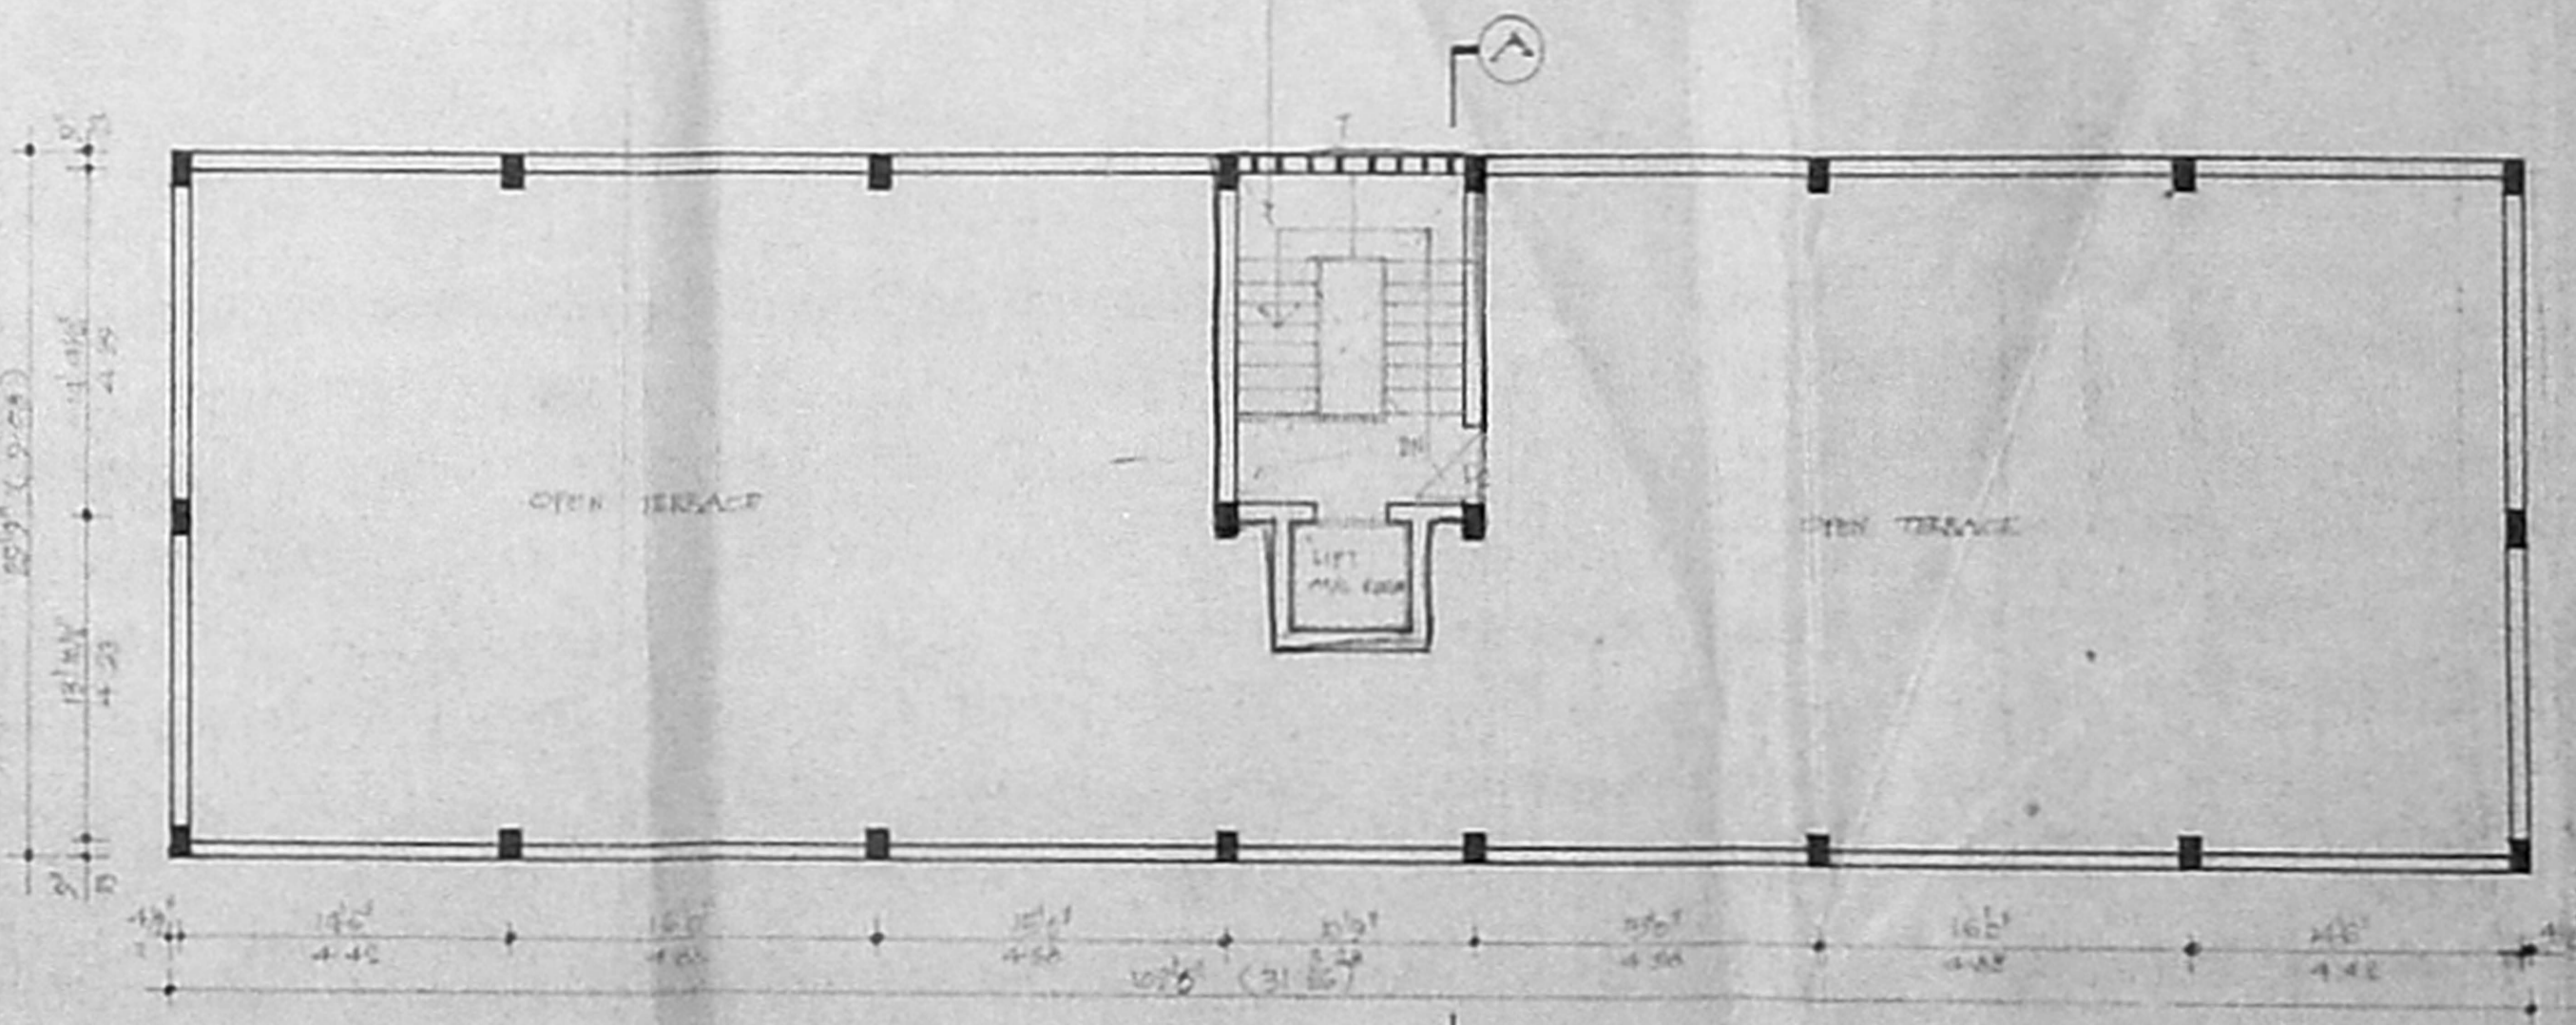

TERRACE PLAN

AREA STATEMENT


THIS DRAWING / WORK IS CONSEQUENT TO CONTRACT ON NORMAL PROFESSIONAL TERMS.

MMDA IB/PP No. \_\_\_\_\_

Ch. No. 61/31.25/90

Part I \_\_\_\_\_

Part II \_\_\_\_\_

S. NATARAJAN, ENGINEER

10, PALAYALA CHALKI CHITRA

MADRAS 600 008