

PROPOSED BUILDING
AT 5 PANJALIAMMAN
KOIL ST ARUMBAKKAM
MADRAS-106


13 x 31.3

MMDA B/PP No. 1
C.No. 31/462/90
ASST. ...
SECURITY ...
PART II

S. SADRABIVAM FILE, F.I.V.,
LICENCED SURVEYOR CLASS-1 19/8/50

ARCHITECT:
N.G. Yadav

N.G. YADAV F.I.V.,
10 ASHOK ROAD
ALWARPET MADRAS-19
M.C.A NO CA/75/1374
LICENCED SURVEYOR CLASS-1
NO. RA/154 OF 28/89 & 90

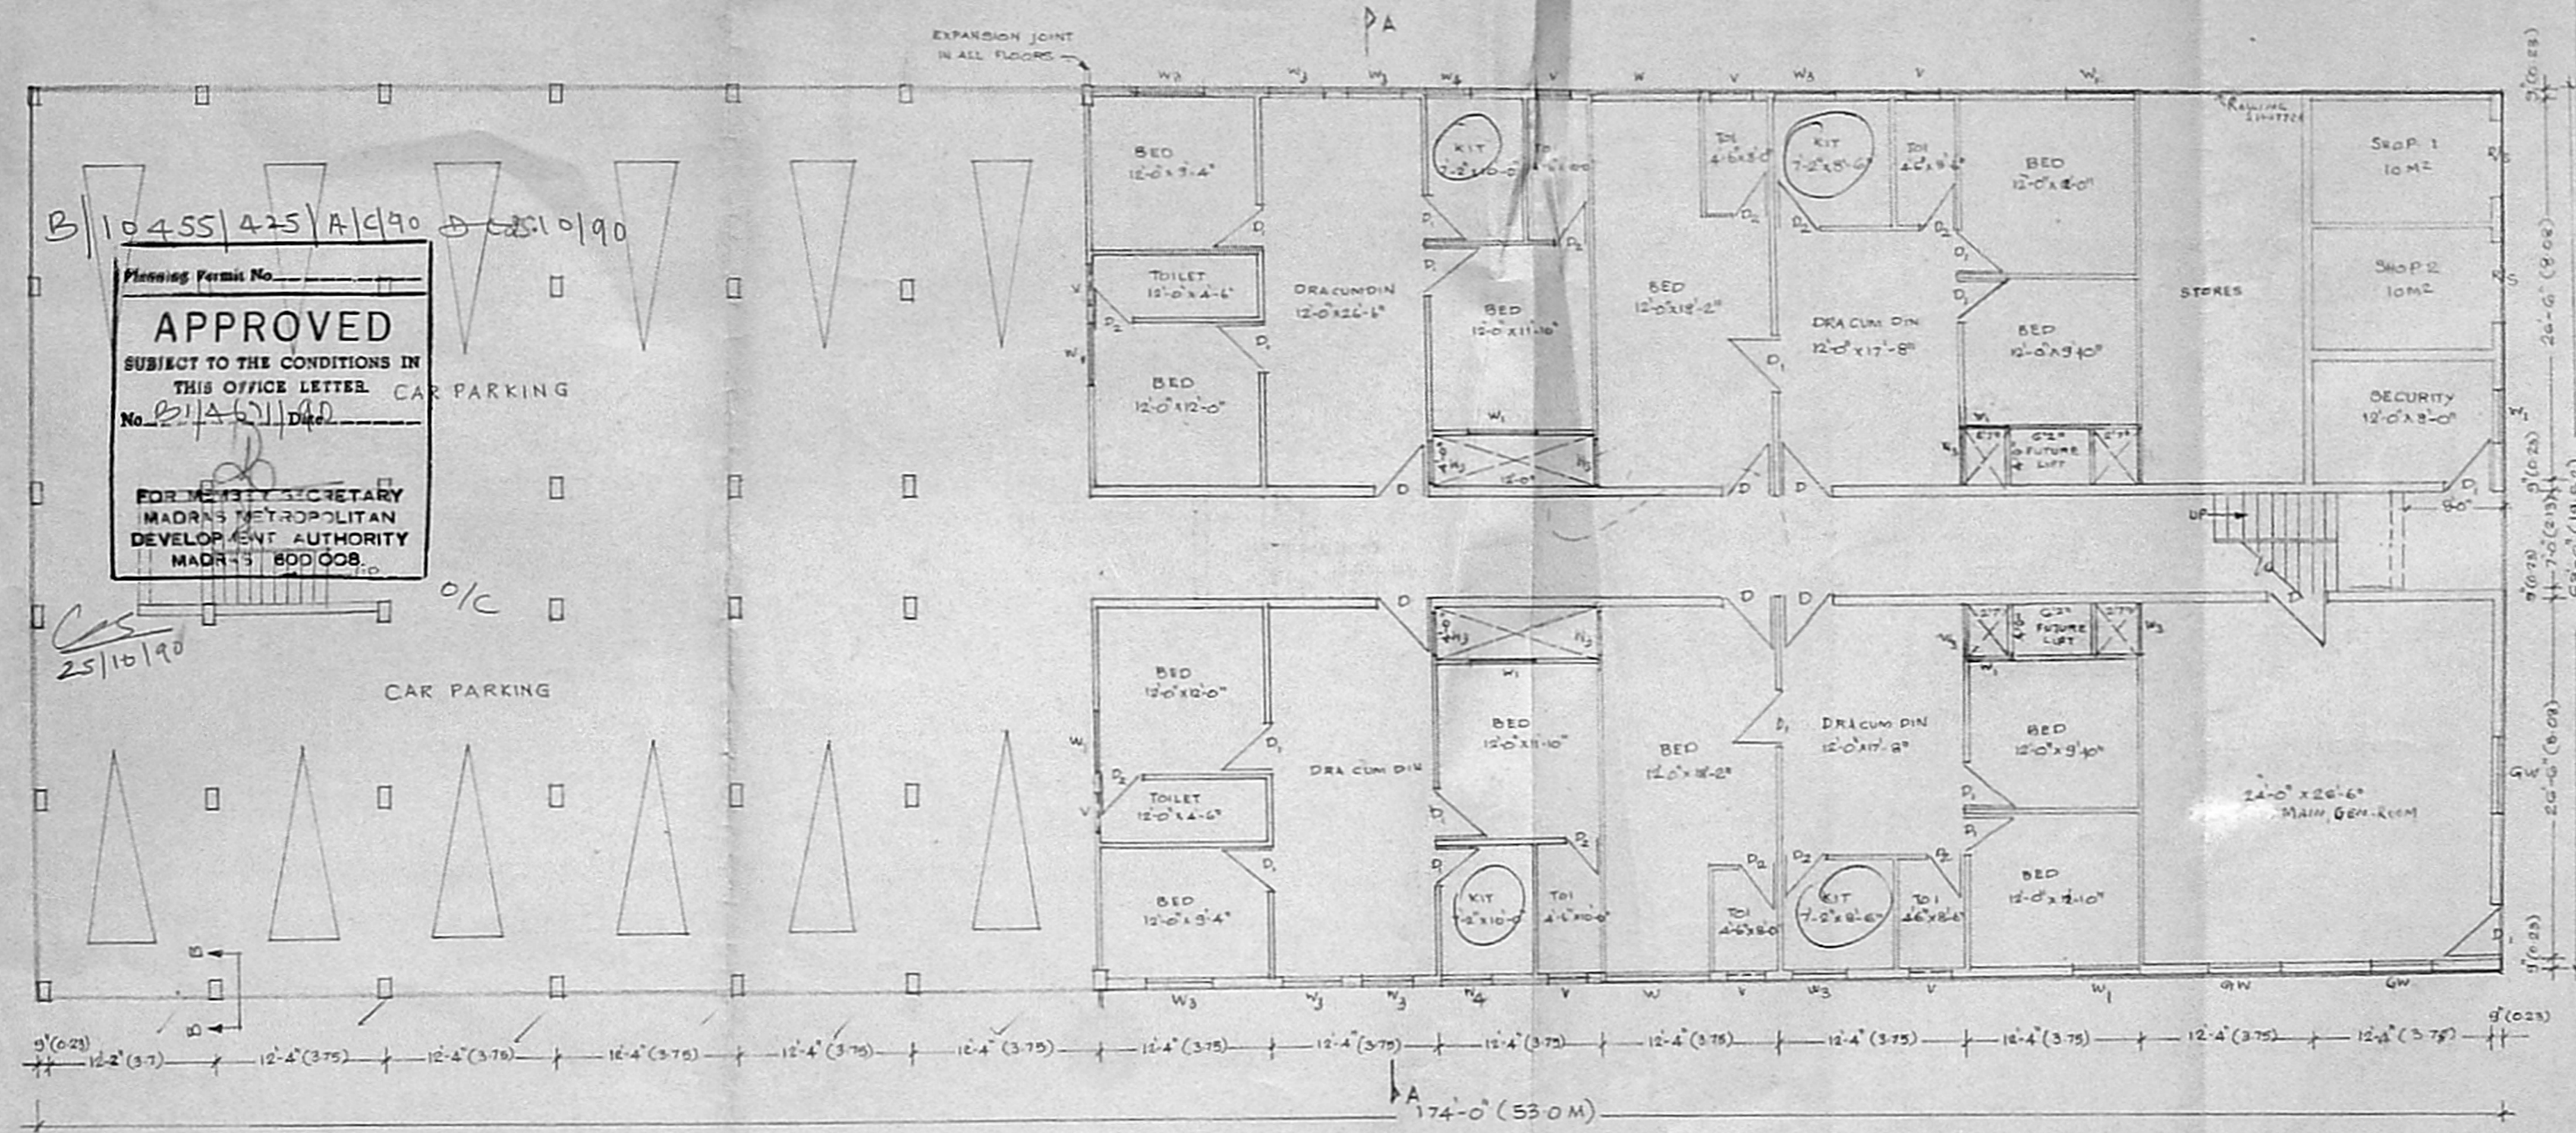

Planning Permit No. B/10455/425/A/C/90
APPROVED
SUBJECT TO THE CONDITIONS IN
THIS OFFICE LETTER.
No. B/10455/1/90
FOR THE DEPUTY SECRETARY
MADRAS METROPOLITAN
DEVELOPMENT AUTHORITY
MADRAS 600 008

PLAN OF GROUND FLOOR

MMDA (B)/PP NO. 1
 C.No. B.1/46711/90
 PROPOSED BUILDING

AT 5 PANJALLAMMAN
 PART I
 KOPPEL ST. KUMBAKKAM


MADRAS 106
 A.P. D.P. I

SCALE 1" = 8'-0"

S. SATHASIVAM F.I.E., F.I.V.
 LICENCED SURVEYOR CLASS-1-129/6940

ARCHITECT
 N.G. YADAV, B.Arch, A.I.A., F.I.E.
 10 ASHOK ROAD,
 ALWARPET, MADRAS-18

M.C.A NO CA/15/1374
 LICENCED SURVEYOR CLASS-1
 NO RA/154 OF 88/89 & 90

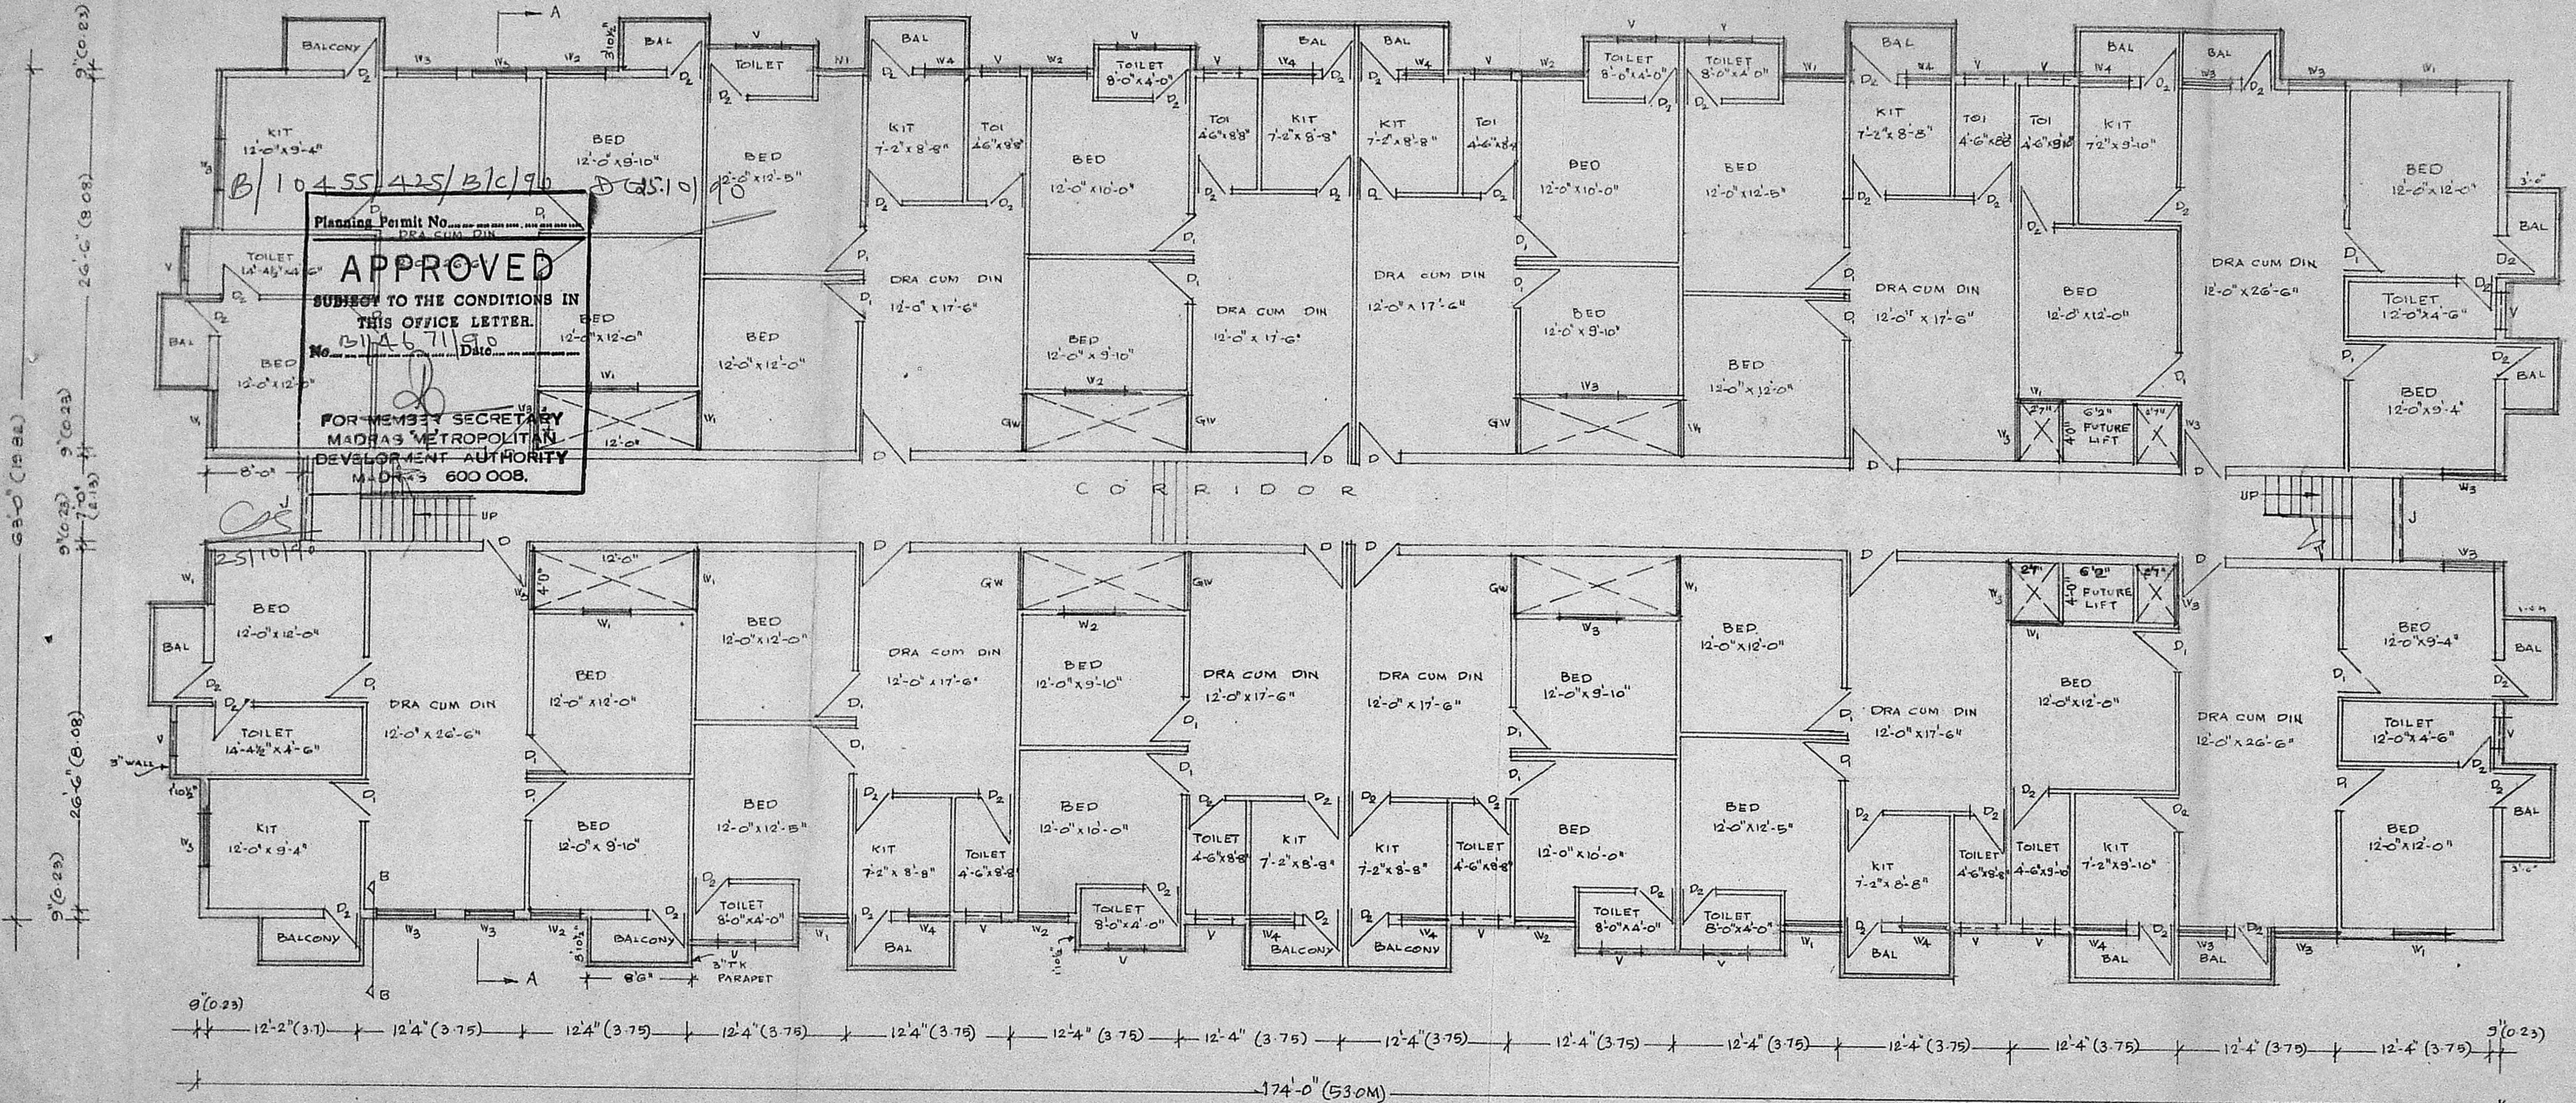

PLAN OF FIRST AND SECOND FLOOR

