



PLAN SHOWING THE PROPOSED ADDITIONAL CONSTRUCTION OF IIND. FLOOR AT PLOT NO. 4987, DOOR NO. AC. 84, A.A. NAGAR - MADRAS - 40.

SCALE : 8 FEET TO AN INCH

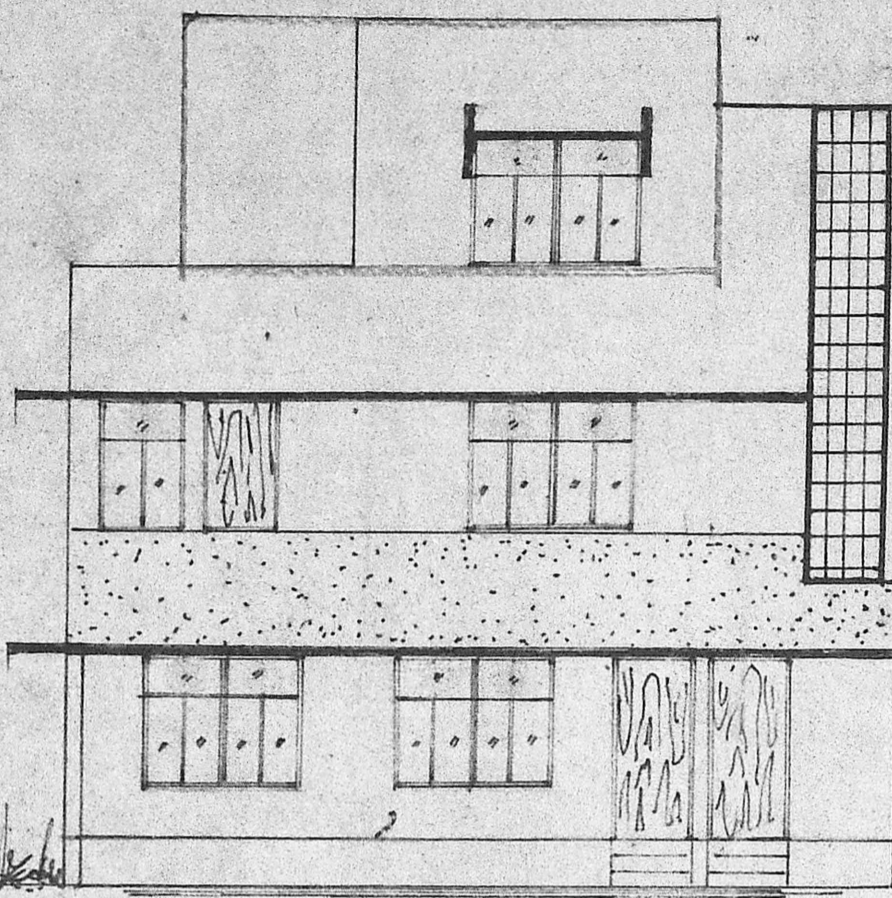

FRONT ELEVATION

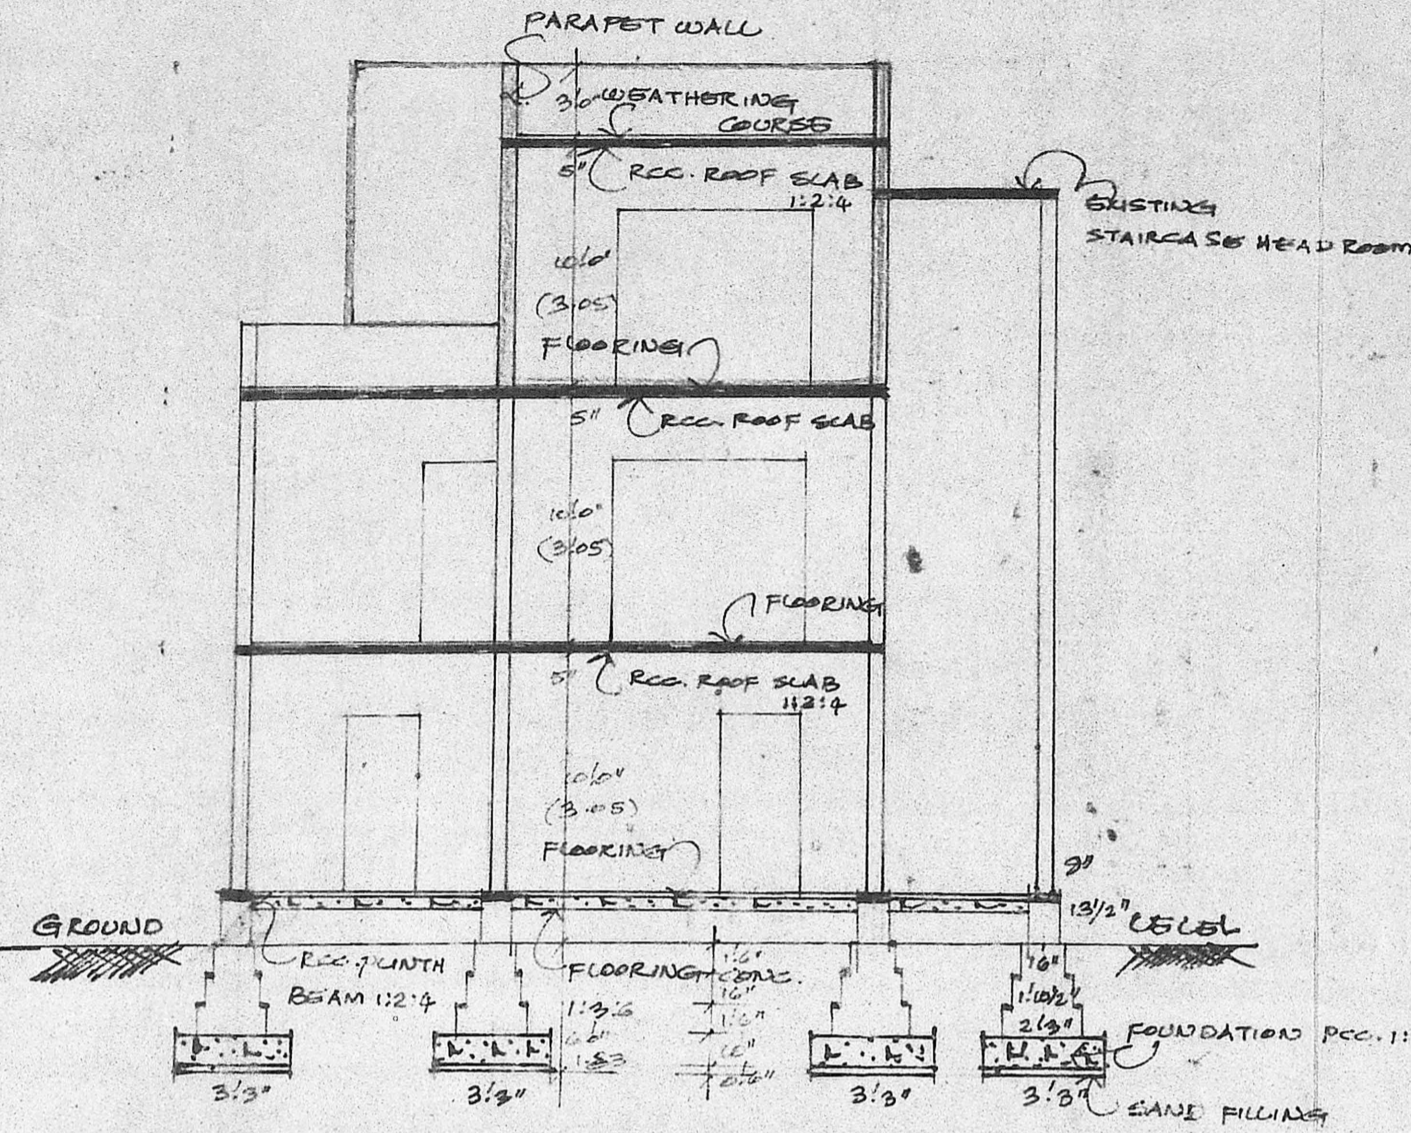


SECTION 'EE'




Planning Permit No. B/10326/297/90  
**APPROVED**  
 SUBJECT TO THE CONDITIONS IN THIS OFFICE LETTER.  
 No. 192/90 Date 28/9/87 (8.77M)  
 FOR MEMBER SECRETARY  
 MADRAS METROPOLITAN DEVELOPMENT AUTHORITY  
 MADRAS - 600 008.


SCHEDULE OF JOINERY		
D	TW. DOOR	3'0" x 7'0"
DI	TW. DOOR	2'6" x 6'0"
W1	TW. WINDOW	3'0" x 4'6"
W2	TW. WINDOW	5'0" x 4'6"
V	VENTILATOR	2'6" x 1'6"
J	JOLLY WORK	

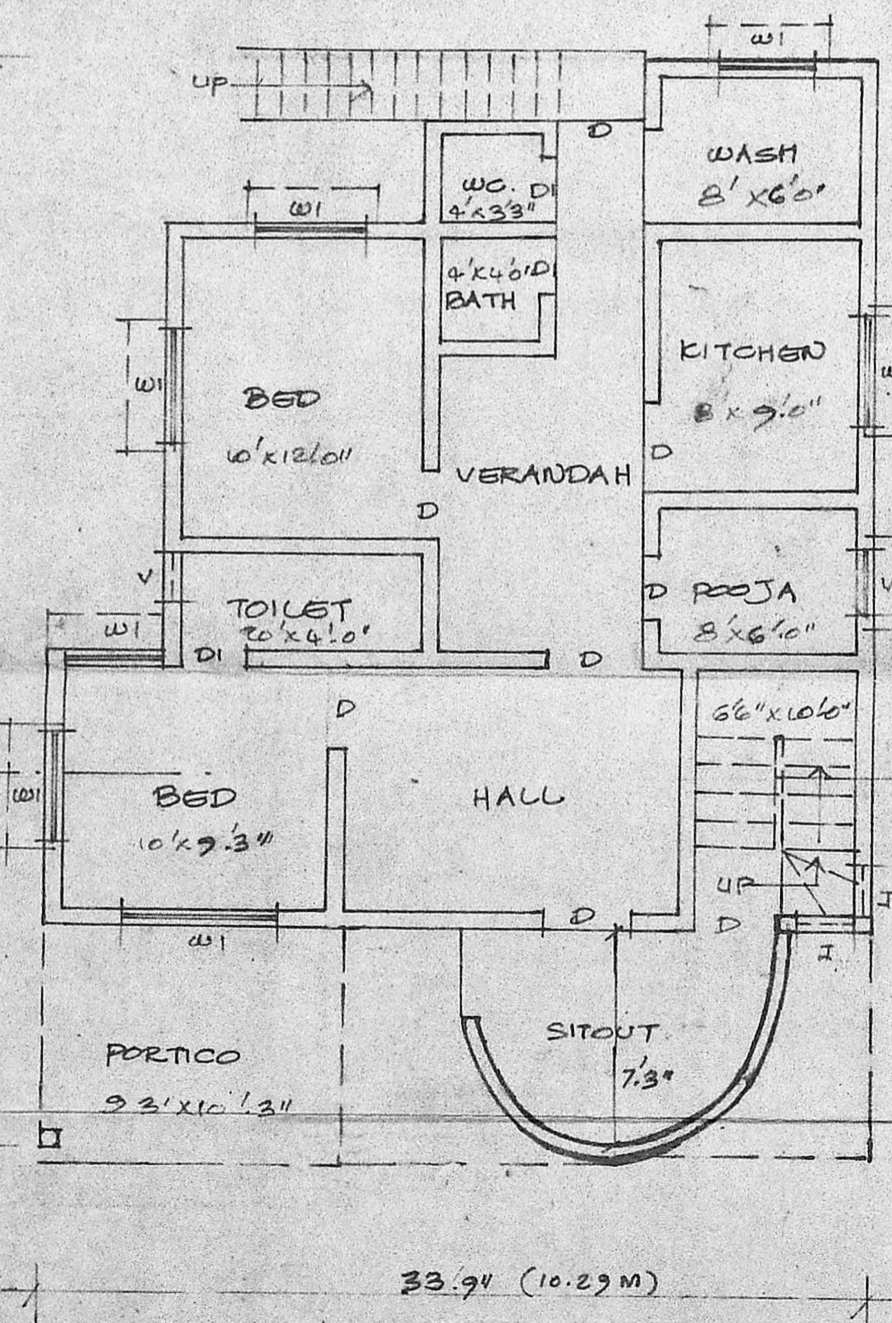


GROUND FLOOR PLAN

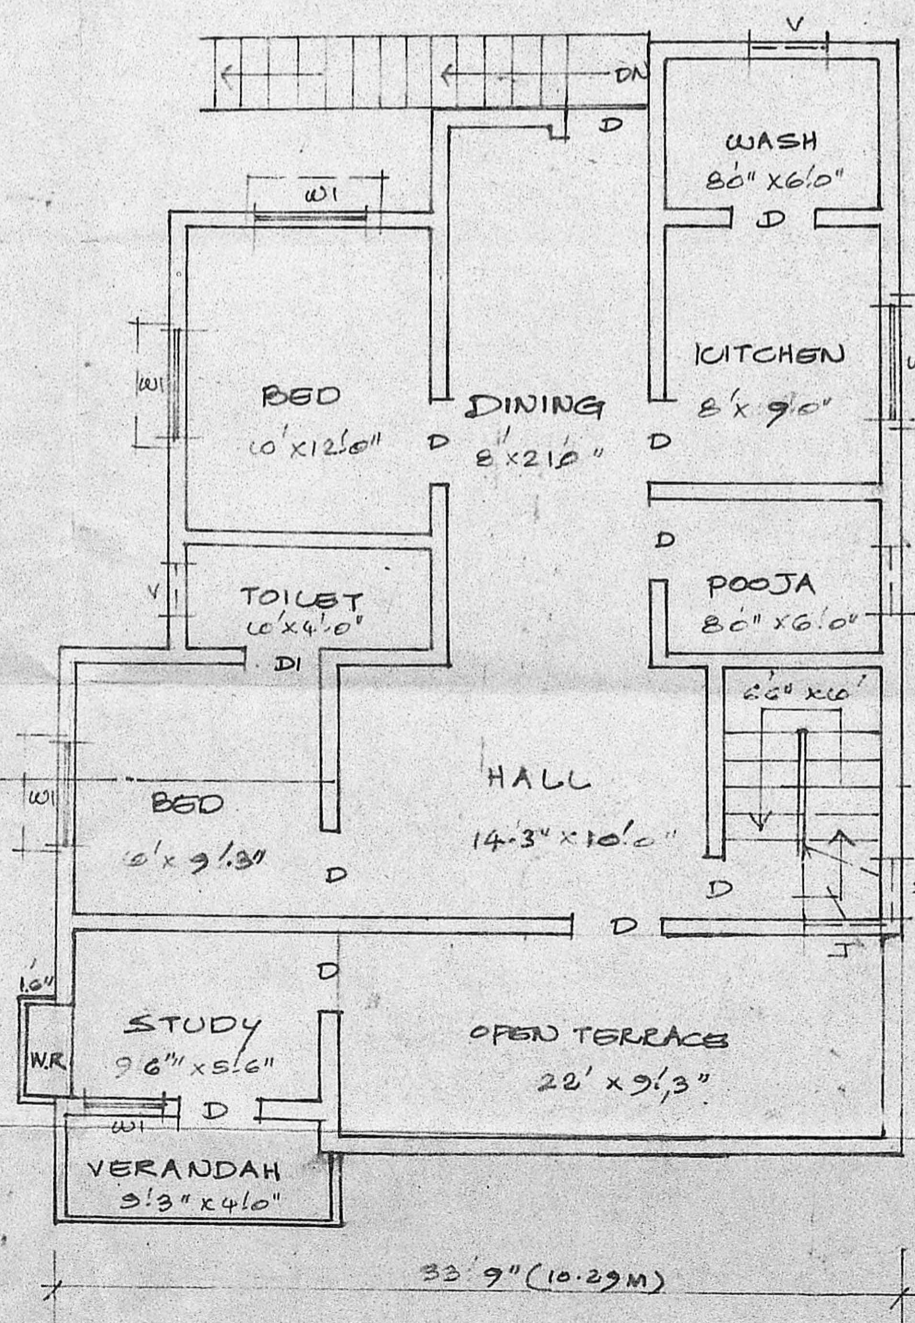

FIRST FLOOR PLAN

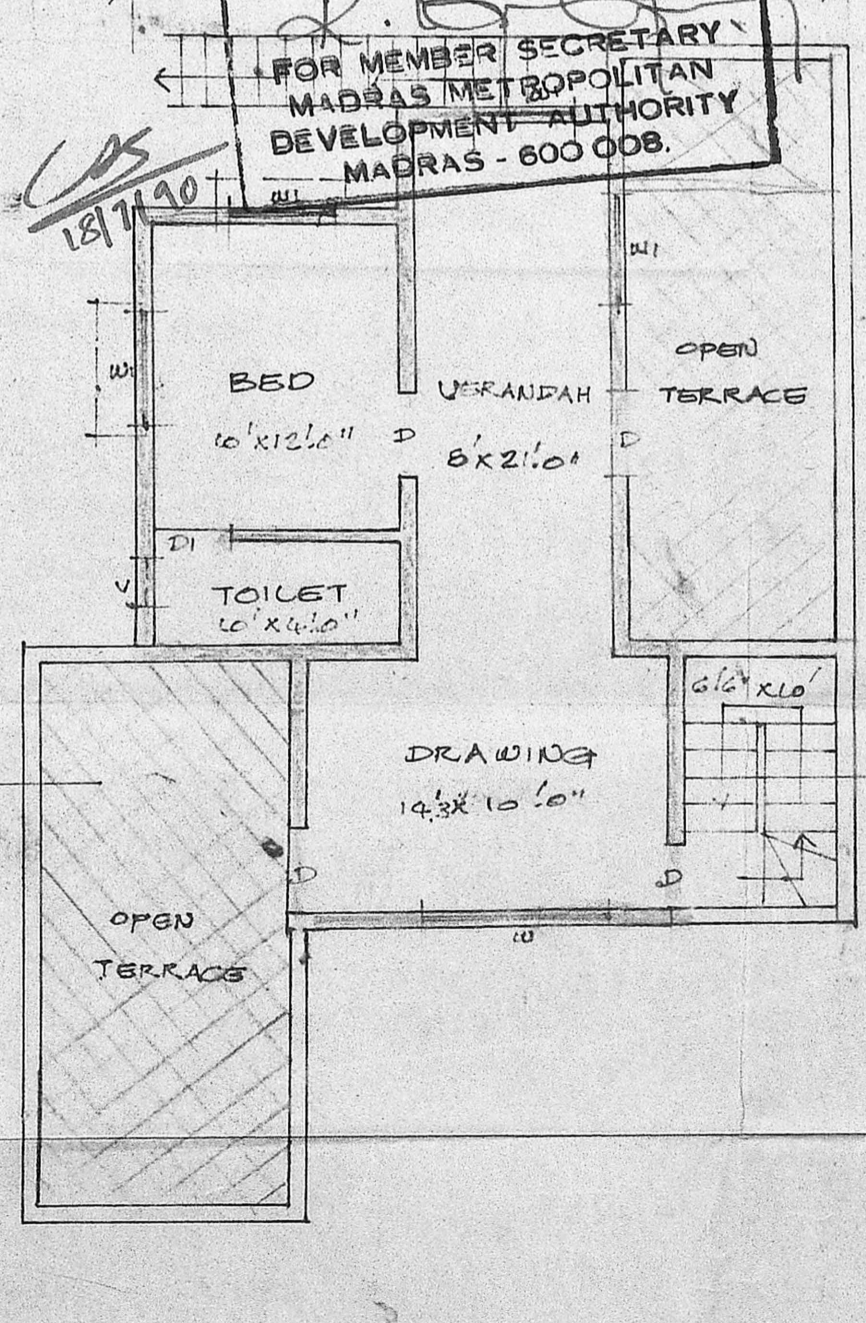

SECOND FLOOR PLAN

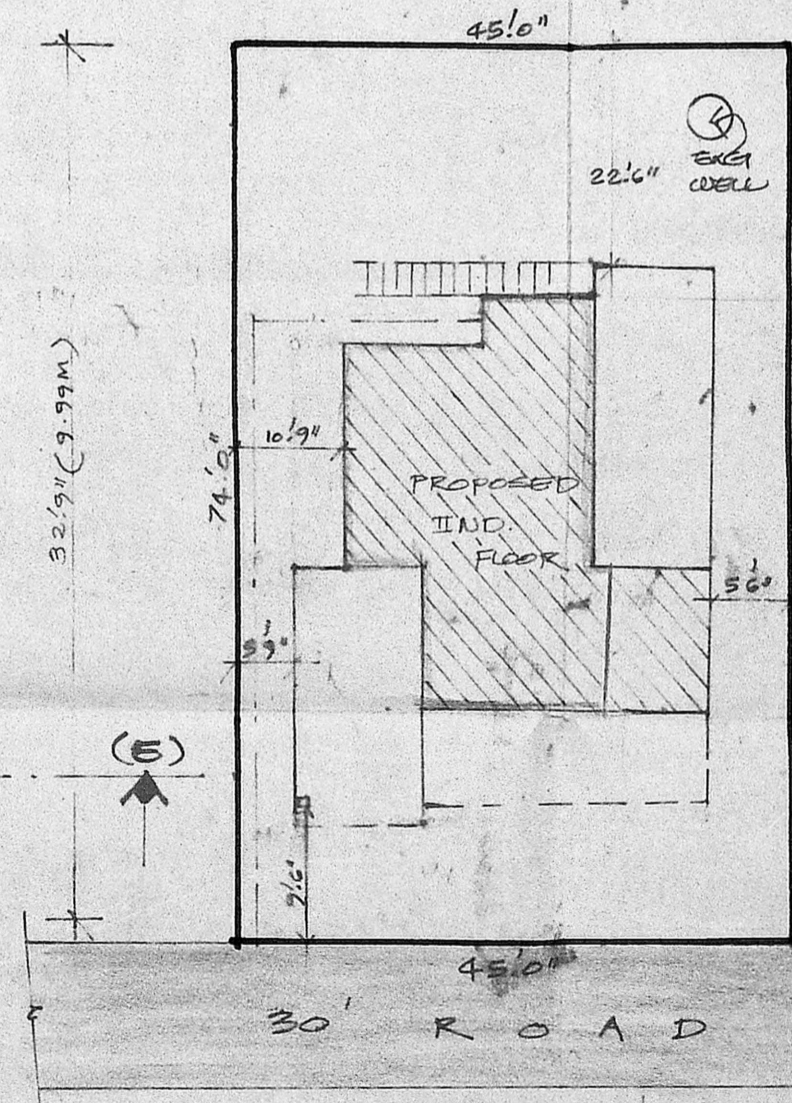

SITE PLAN

REFERENCE	
GROUND FLOOR AREA:	104.98 M <sup>2</sup>
FIRST FLOOR AREA:	114.27 M <sup>2</sup>
SECOND FLOOR AREA:	60.2 M <sup>2</sup> (PRO)
PLOT EXTENT:	1309.5 M <sup>2</sup>
COLOUR INDEX.	
	PROPOSED SHOWN
	EXISTING SHOWN
	EXISTING ROAD SHOWN
	PLOT BOUNDARY SHOWN


K. Venugopal  
 OWNER SIGNATURE

K. VENUGOPAL  
 ABB (Rtd)  
 CONSULTING CIVIL ENGINEER  
 LICENSE SURVEYOR CLASS I  
 CORPORATION OF MADRAS  
 13, NEELAKANDAN STREET,  
 NUNGAMBAKKAM (LAKE AREA)  
 MADRAS-600 034




PLAN SHOWING THE PROPOSED ADDITIONAL CONSTRUCTION OF IIND. FLOOR AT PLOT NO. 4987, DOOR NO. AC. 84, A.A. NAGAR - MADRAS - 40.

SCALE : 8 FEET TO AN INCH

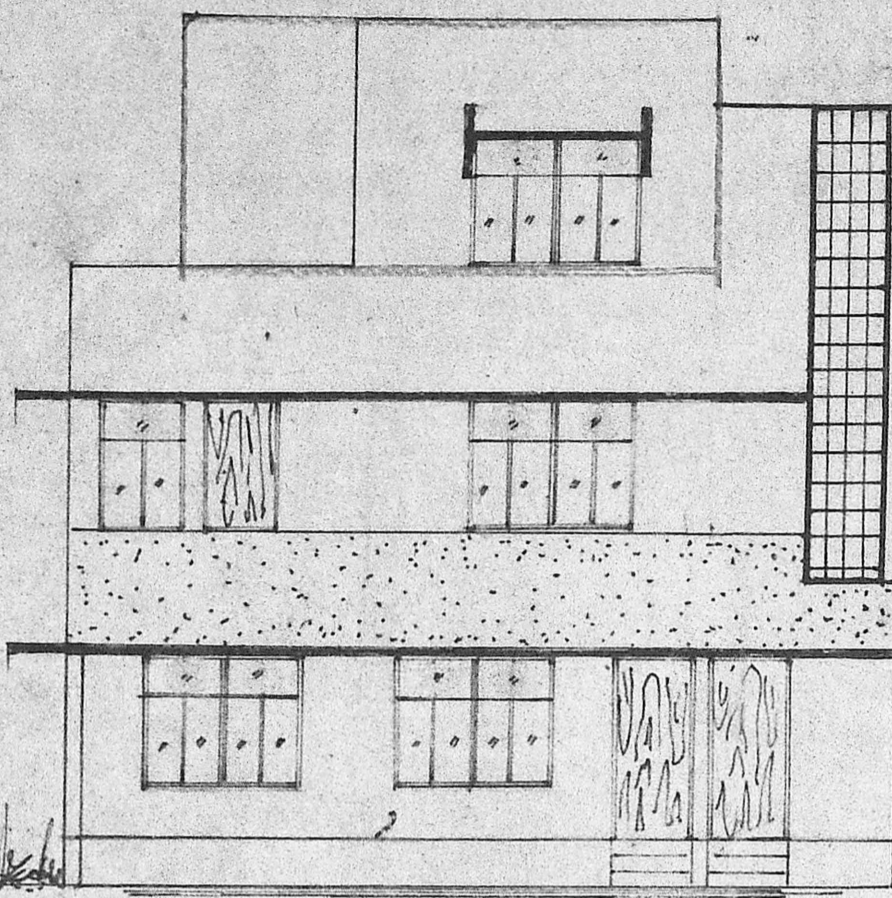

FRONT ELEVATION

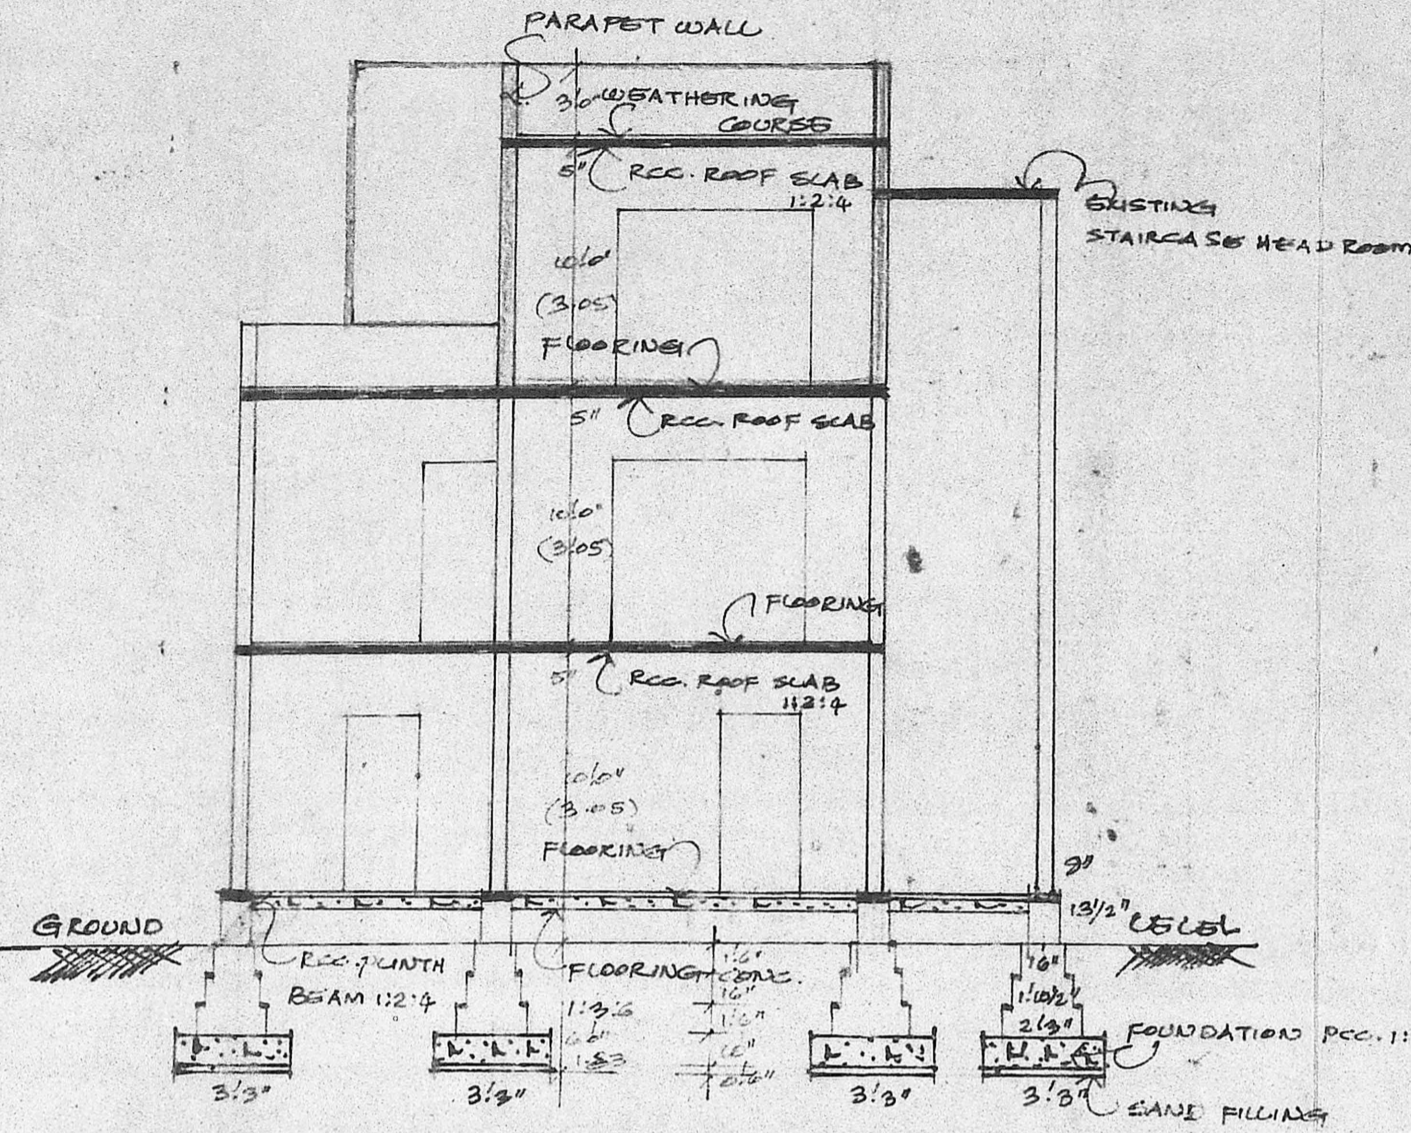


SECTION EE




Planning Permit No. B/10326/297/90  
**APPROVED**  
 SUBJECT TO THE CONDITIONS IN THIS OFFICE LETTER.  
 No. 192/90 Date: 28/9/87 (8.77M)  
 FOR MEMBER SECRETARY  
 MADRAS METROPOLITAN DEVELOPMENT AUTHORITY  
 MADRAS - 600 008.


SCHEDULE OF JOINERY		
D	TW. DOOR	3'0" x 7'0"
DI	TW. DOOR	2'6" x 6'0"
W1	TW. WINDOW	3'0" x 4'6"
W2	TW. WINDOW	5'0" x 4'6"
V	VENTILATOR	2'6" x 1'6"
J	JOLLY WORK	

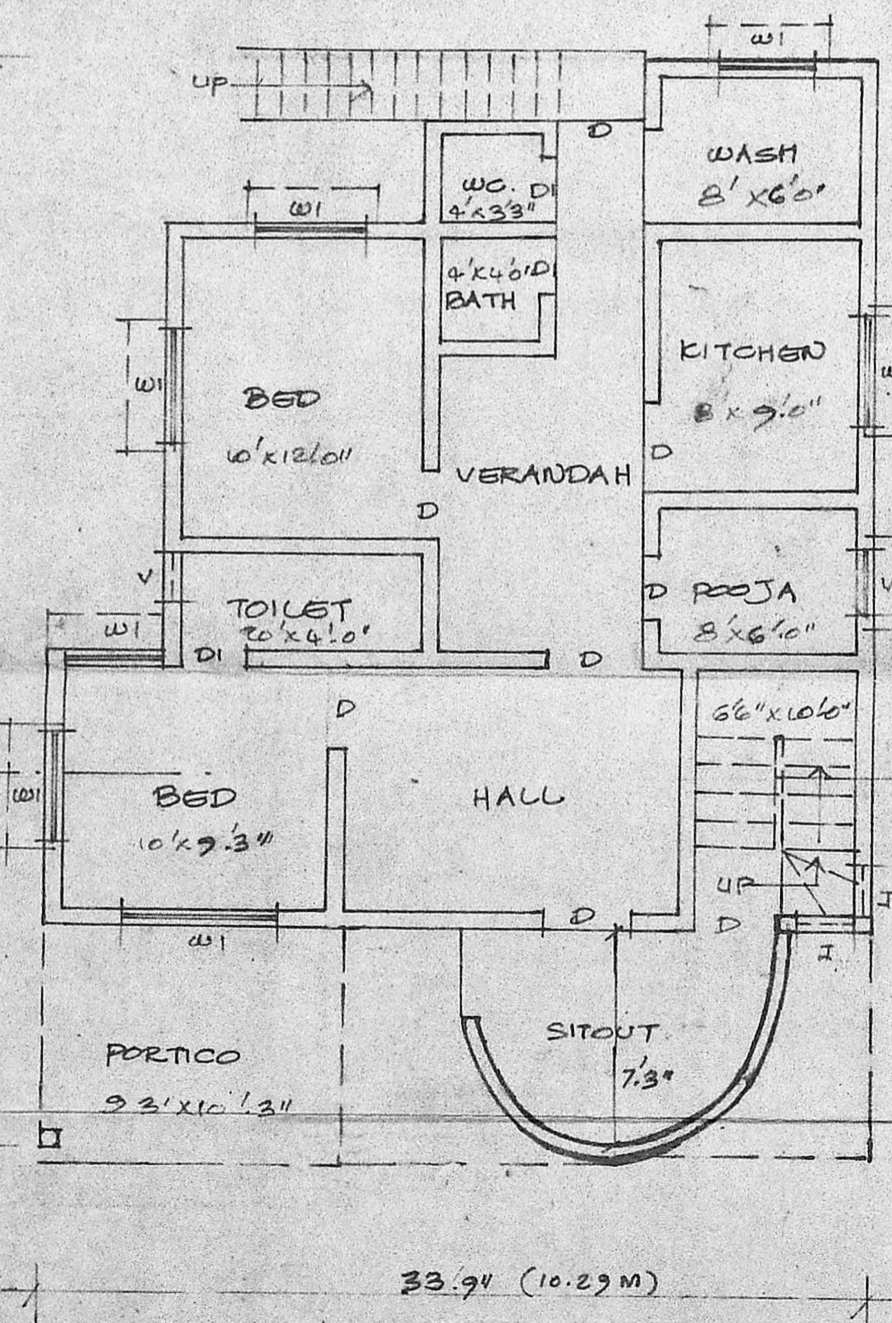


GROUND FLOOR PLAN

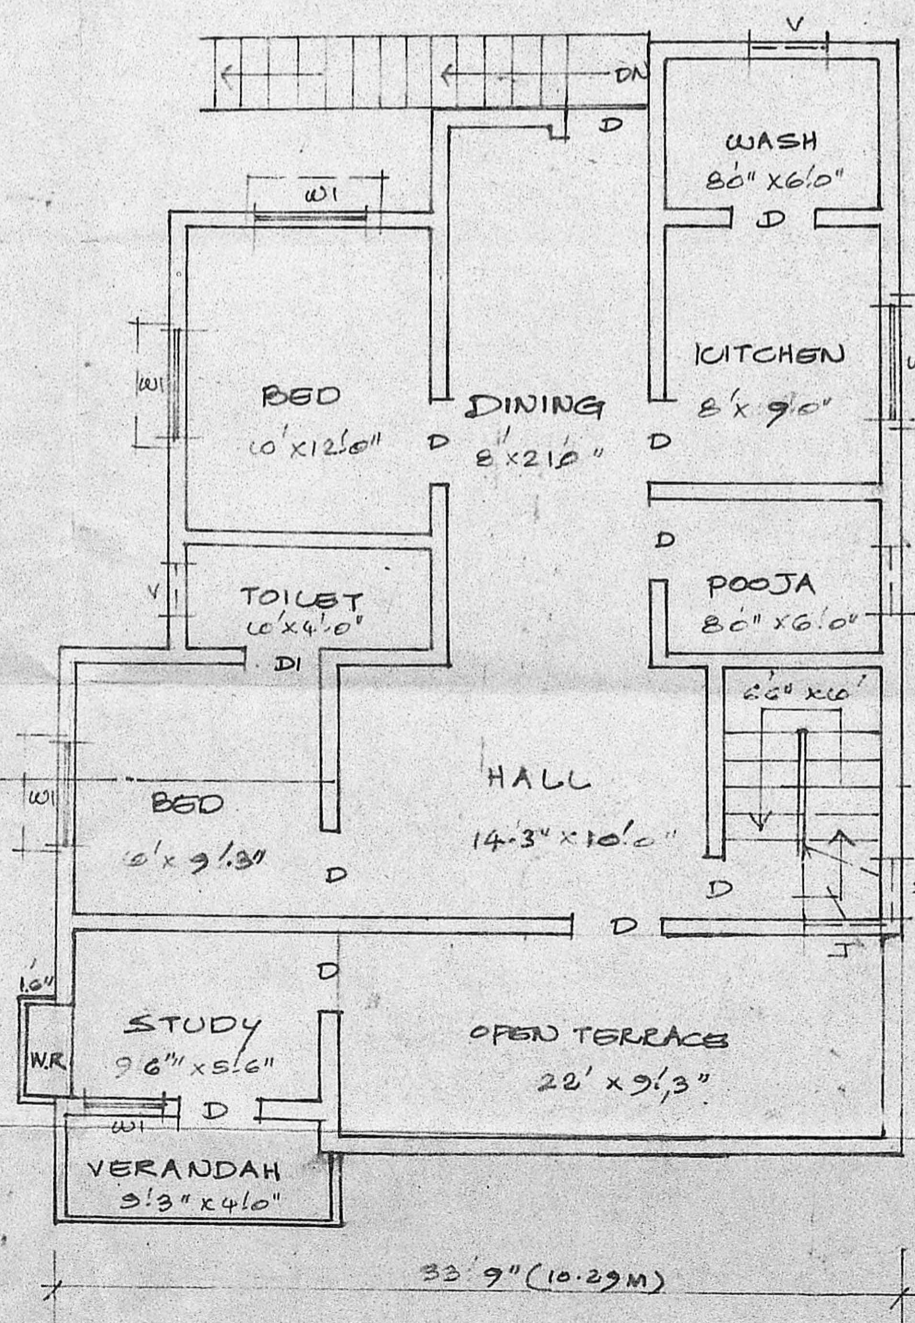

FIRST FLOOR PLAN

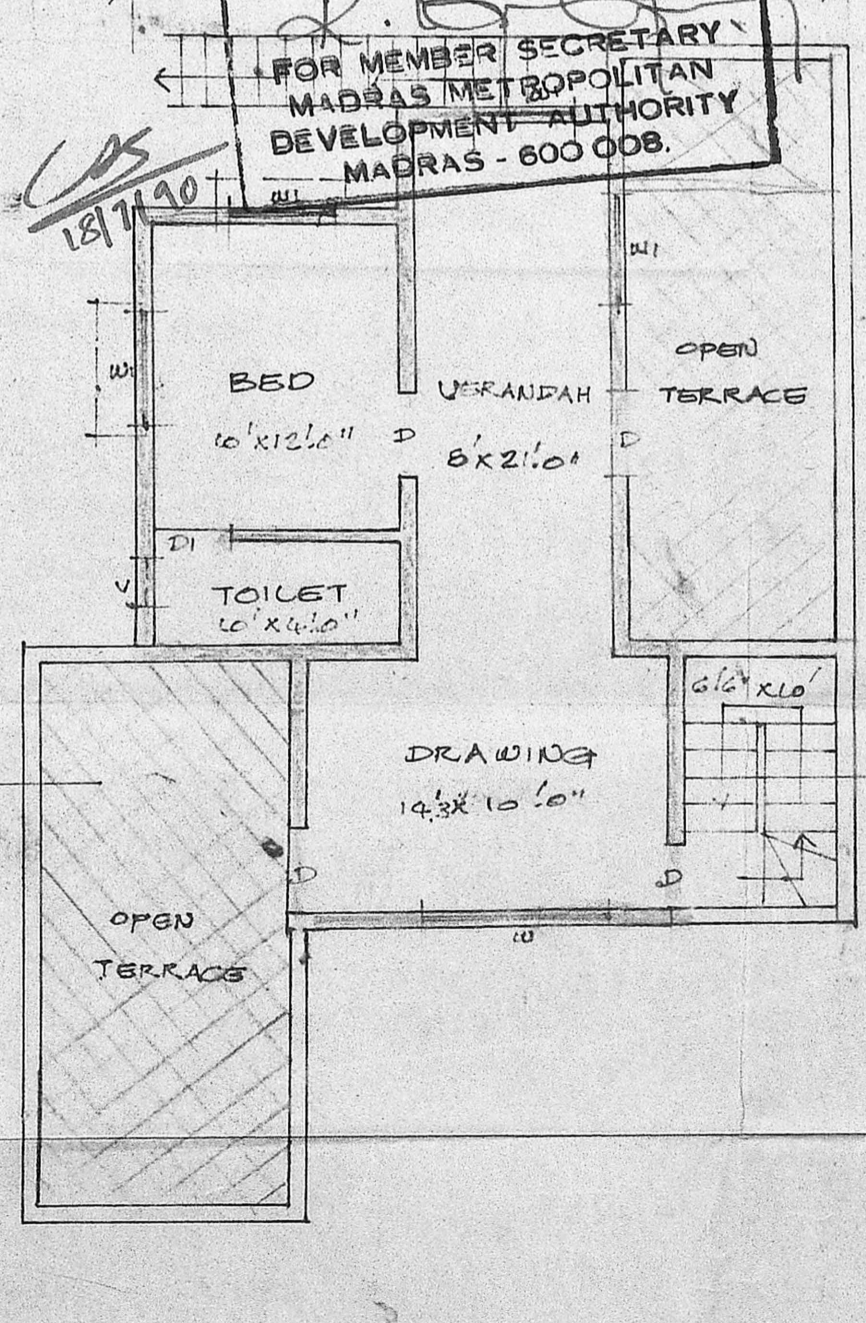

SECOND FLOOR PLAN

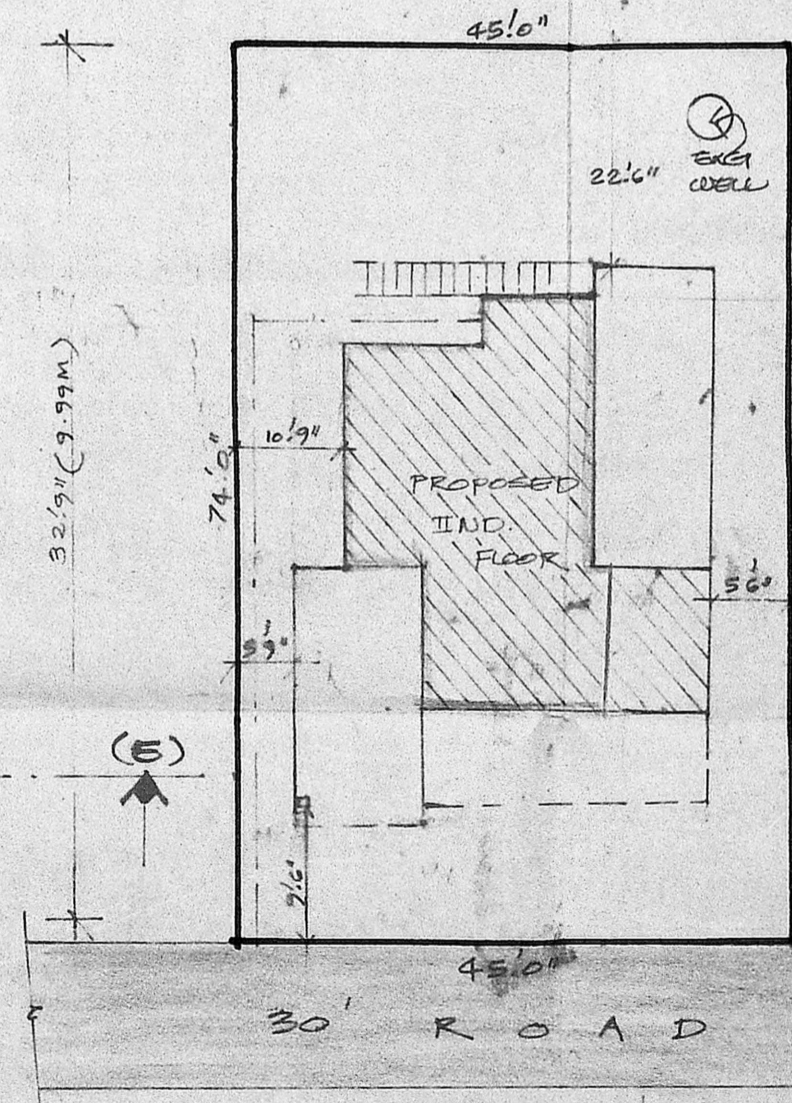

SITE PLAN

REFERENCE	
GROUND FLOOR AREA:	104.98 M <sup>2</sup>
FIRST FLOOR AREA:	114.27 M <sup>2</sup>
SECOND FLOOR AREA:	60.2 M <sup>2</sup> (PRO)
PLOT EXTENT:	1309.5 M <sup>2</sup>
COLOUR INDEX.	
[Hatched Box]	PROPOSED SHOWN
[Solid Box]	EXISTING SHOWN
[Dashed Box]	EXISTING ROAD SHOWN
[Thick Line]	PLOT BOUNDARY SHOWN


K. Venugopal  
 OWNER SIGNATURE

K. VENUGOPAL  
 ABB (Rtd)  
 CONSULTING CIVIL ENGINEER  
 LICENSE SURVEYOR CLASS I  
 CORPORATION OF MADRAS  
 13, NEELAKANDAN STREET,  
 NUNGAMBAKKAM (LAKE AREA)  
 MADRAS-600 034




PLAN SHOWING THE PROPOSED ADDITIONAL CONSTRUCTION OF IIND. FLOOR AT PLOT NO. 4987, DOOR NO. AC. 84, A.A. NAGAR - MADRAS - 40.

SCALE : 8 FEET TO AN INCH

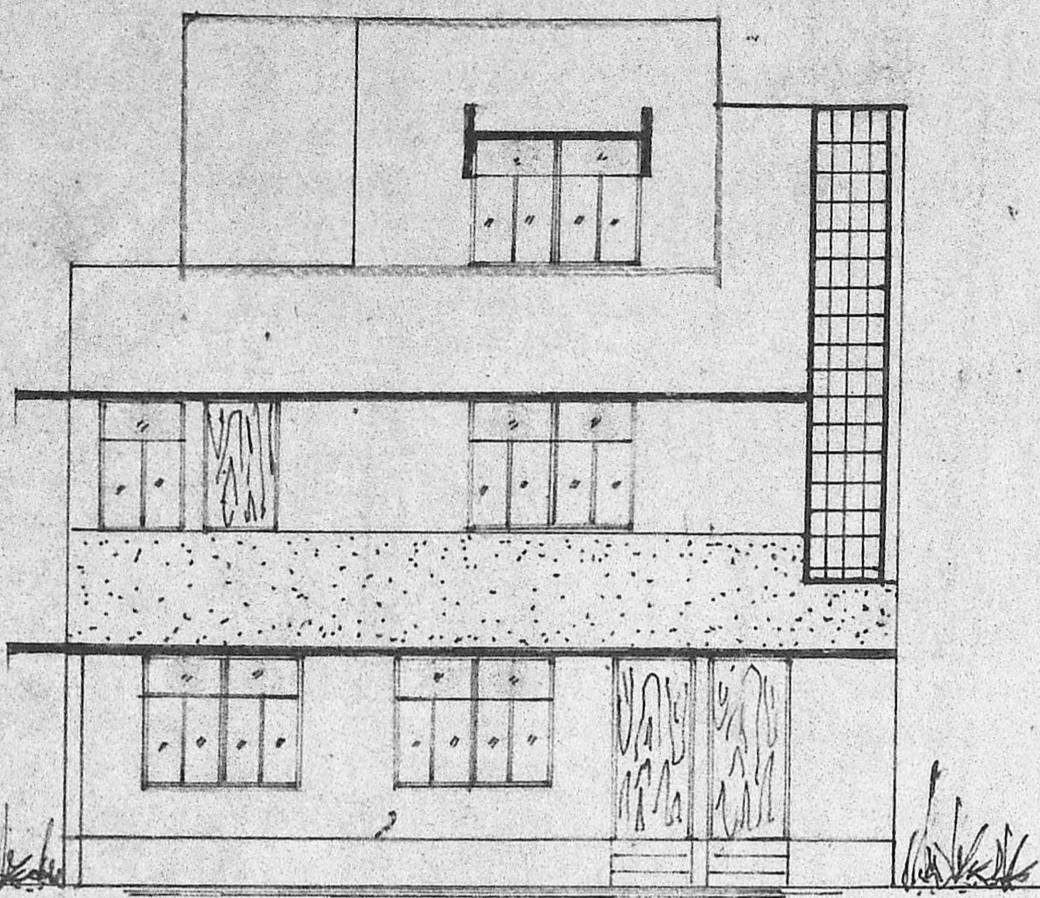

FRONT ELEVATION

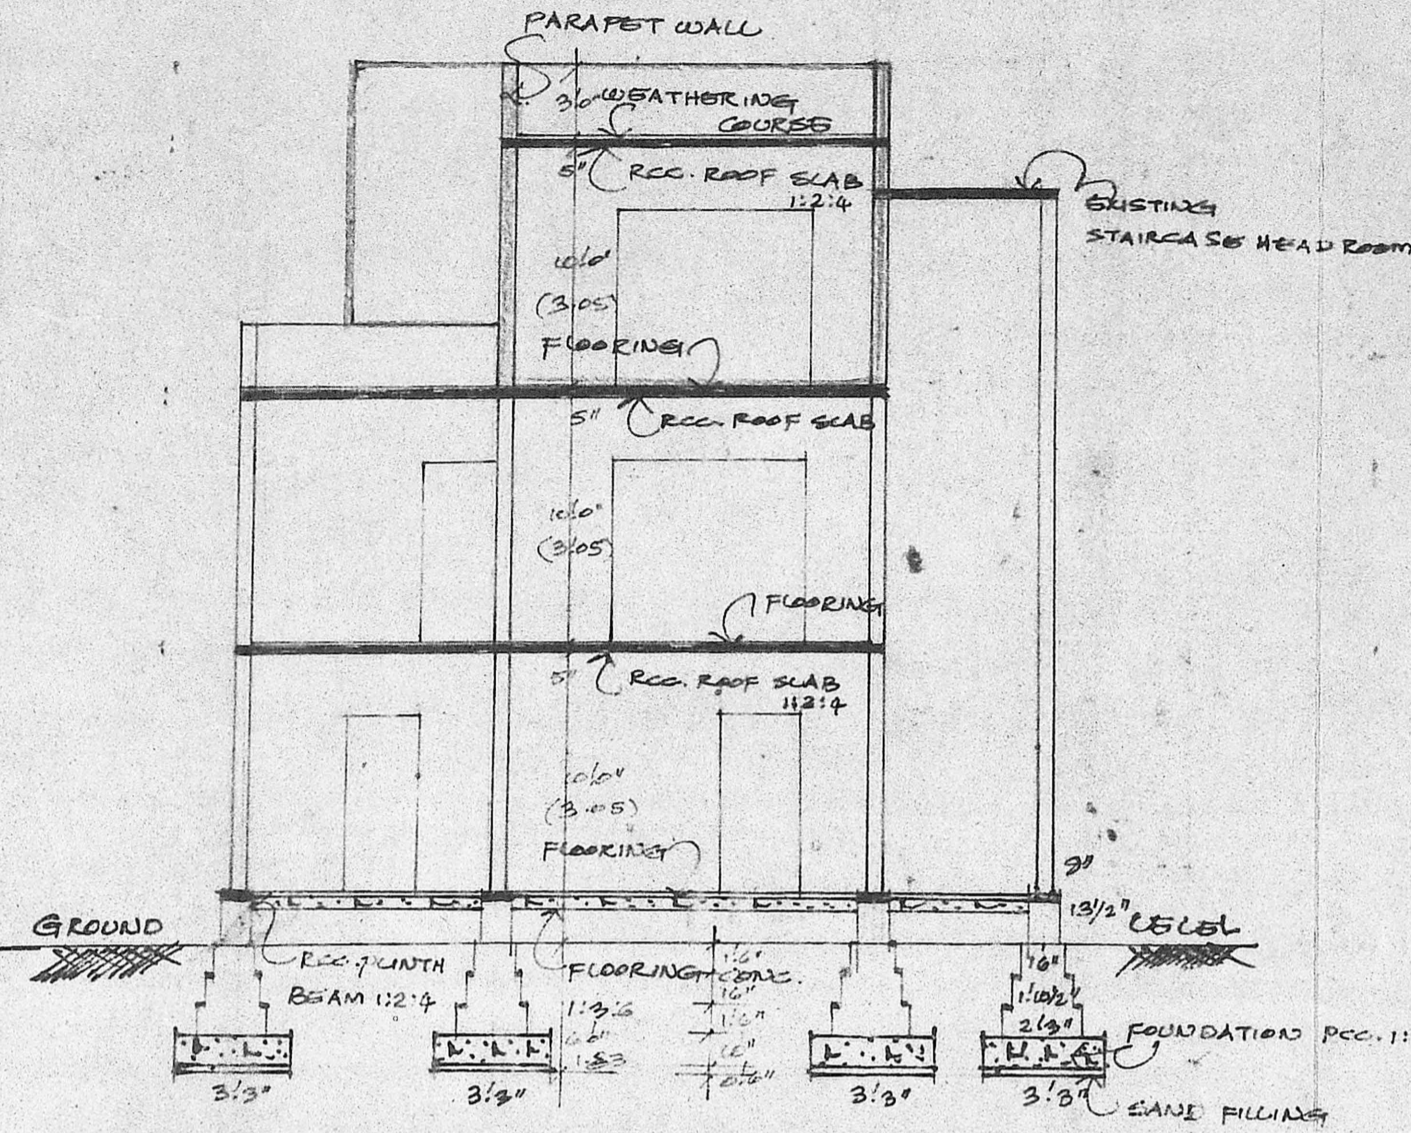


SECTION 'EE'




Planning Permit No. B/10326/297/90  
**APPROVED**  
 SUBJECT TO THE CONDITIONS IN THIS OFFICE LETTER.  
 No. 192/90 Date 28/9/87 (8.77M)  
 FOR MEMBER SECRETARY  
 MADRAS METROPOLITAN DEVELOPMENT AUTHORITY  
 MADRAS - 600 008.


SCHEDULE OF JOINERY		
D	TW. DOOR	3'0" x 7'0"
DI	TW. DOOR	2'6" x 6'0"
W1	TW. WINDOW	3'0" x 4'6"
W2	TW. WINDOW	5'0" x 4'6"
V	VENTILATOR	2'6" x 1'6"
J	JOLLY WORK	

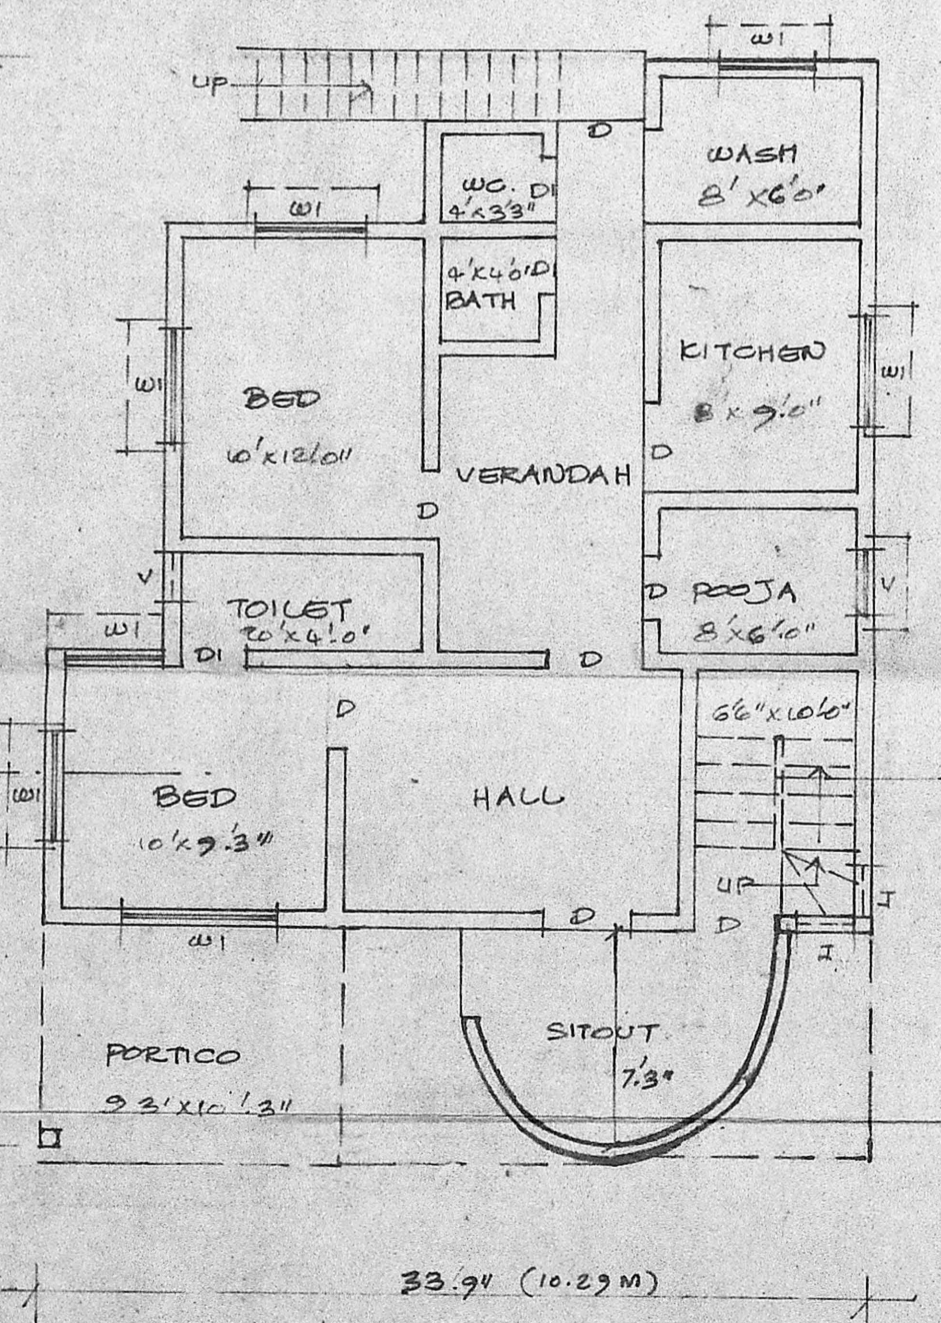


GROUND FLOOR PLAN

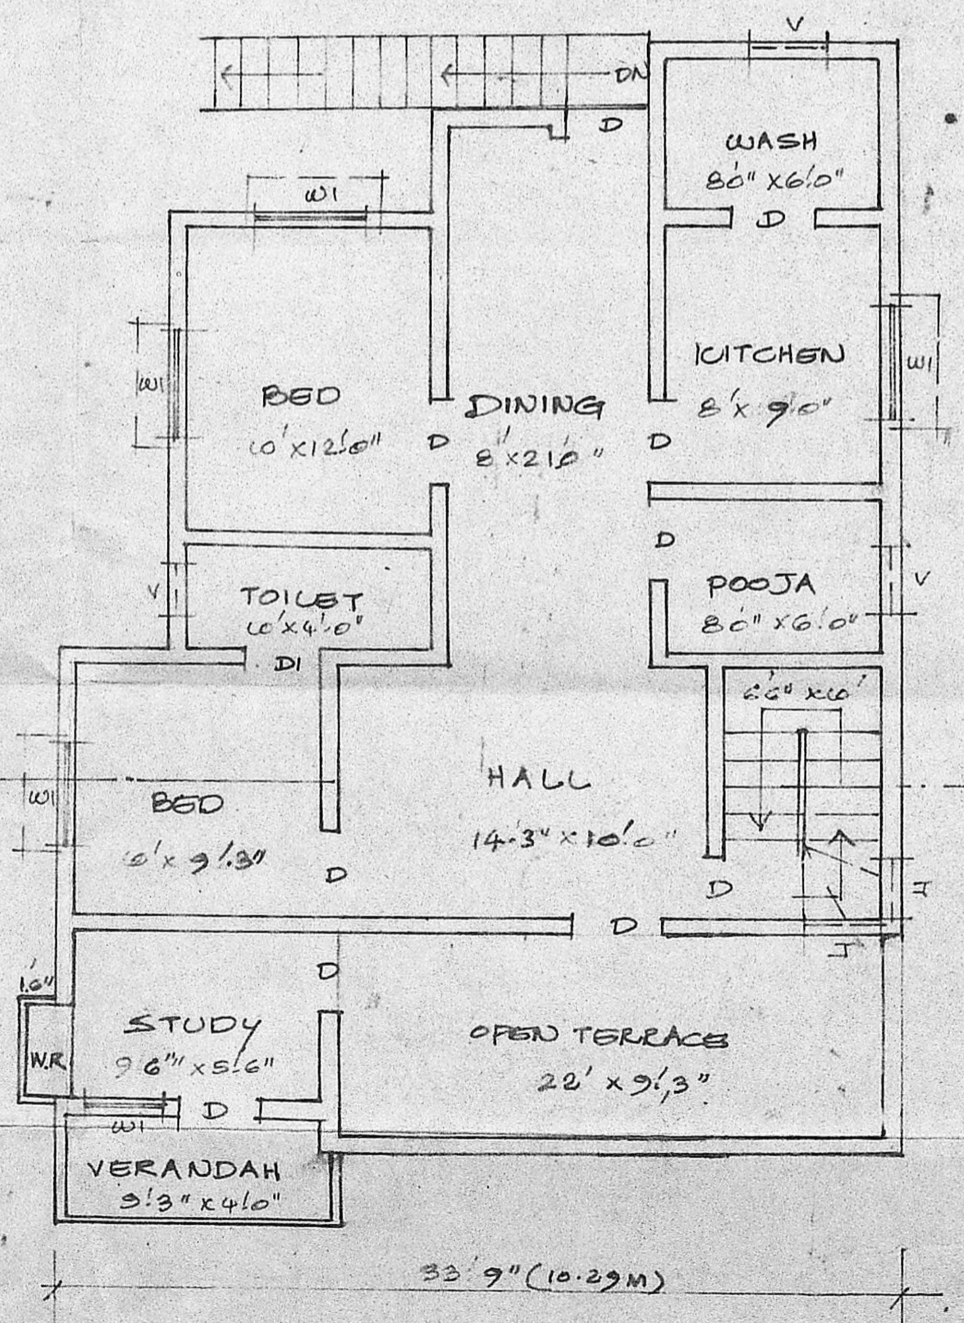

FIRST FLOOR PLAN

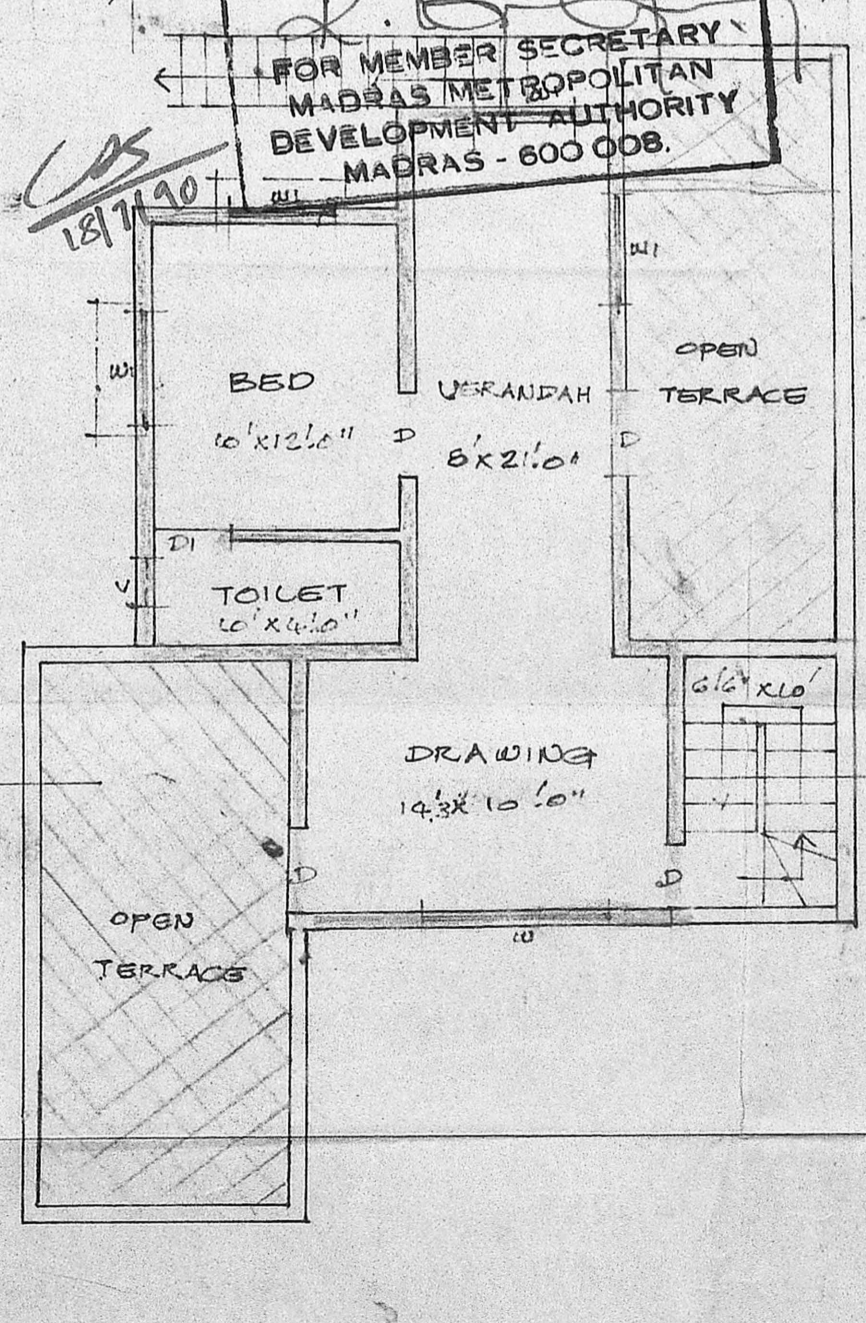

SECOND FLOOR PLAN

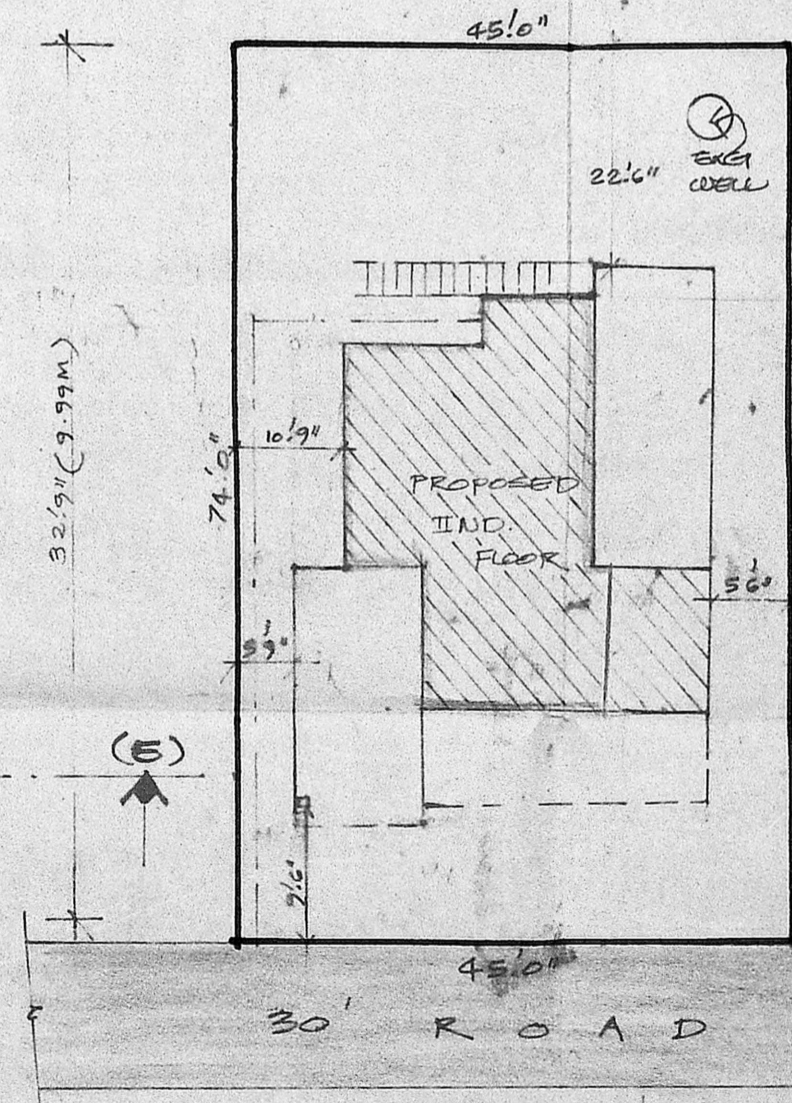

SITE PLAN

REFERENCE	
GROUND FLOOR AREA:	104.98 M <sup>2</sup>
FIRST FLOOR AREA:	114.27 M <sup>2</sup>
SECOND FLOOR AREA:	60.2 M <sup>2</sup> (PRO)
PLOT EXTENT:	1309.5 M <sup>2</sup>
COLOUR INDEX.	
	PROPOSED SHOWN
	EXISTING SHOWN
	EXISTING ROAD SHOWN
	PLOT BOUNDARY SHOWN

K. Venugopal  
 OWNER SIGNATURE

**K. VENUGOPAL**  
 ABB (Rtd)  
 CONSULTING CIVIL ENGINEER  
 LICENSE SURVEYOR CLASS I  
 CORPORATION OF MADRAS  
 13, NEELAKANDAN STREET,  
 NUNGAMBAKAM (LAKE AREA)  
 MADRAS-600 034