

16/13612/399 MB/31
 Planning Permit No.
APPROVED
 SUBJECT TO THE CONDITIONS IN
 THIS OFFICE LETTER.
 M. Srinivasan
 FOR MEMBER SECRETARY
 MADRAS METROPOLITAN
 DEVELOPMENT AUTHORITY
 MADRAS - 600 008.

PROPOSED BUILDING AT NO. 130
 MUDICHUR ROAD TAMBARAM MADRAS - 45

FOR - M/S. ARCHANA ASSOCIATE BUILDERS

SPECIFICATION
 FOUNDATION - RCC Raft footing Above Sand & Pcc 1:5:10
 S-STRUCTURE - Bk Work in m 1:6 And Rcc column 9sq
 FLOORING - Pcc 1:4:8 with mosaic tiles
 ROOF - Rcc 12% (1:12)
 PLASTERING - C-m 1:5 (m)
 W COURSE - Bk jelly in lime mortar with pressed
 terrace Tiles
 JOINERY - Best indian teak wood


JOINERY		
M.D	Main door	106 x 2134
D	door	914 x 134
W	Window	2438 x 72
V	Ventilator	2438 x 6
V ₁	Ventilator	914 x 6

Proposed color shown
 Site colors shown
 Road color shown


Owner
 S. Chockalingam B.E. me
 Class I licensed surveyor
 L no 213
 Corporation of madras

LICENCED SURVEYOR


ARCHITECTS
 Srinivasa enterprises
 23 Naickmar street
 Madras - 33
 Phone 4822648

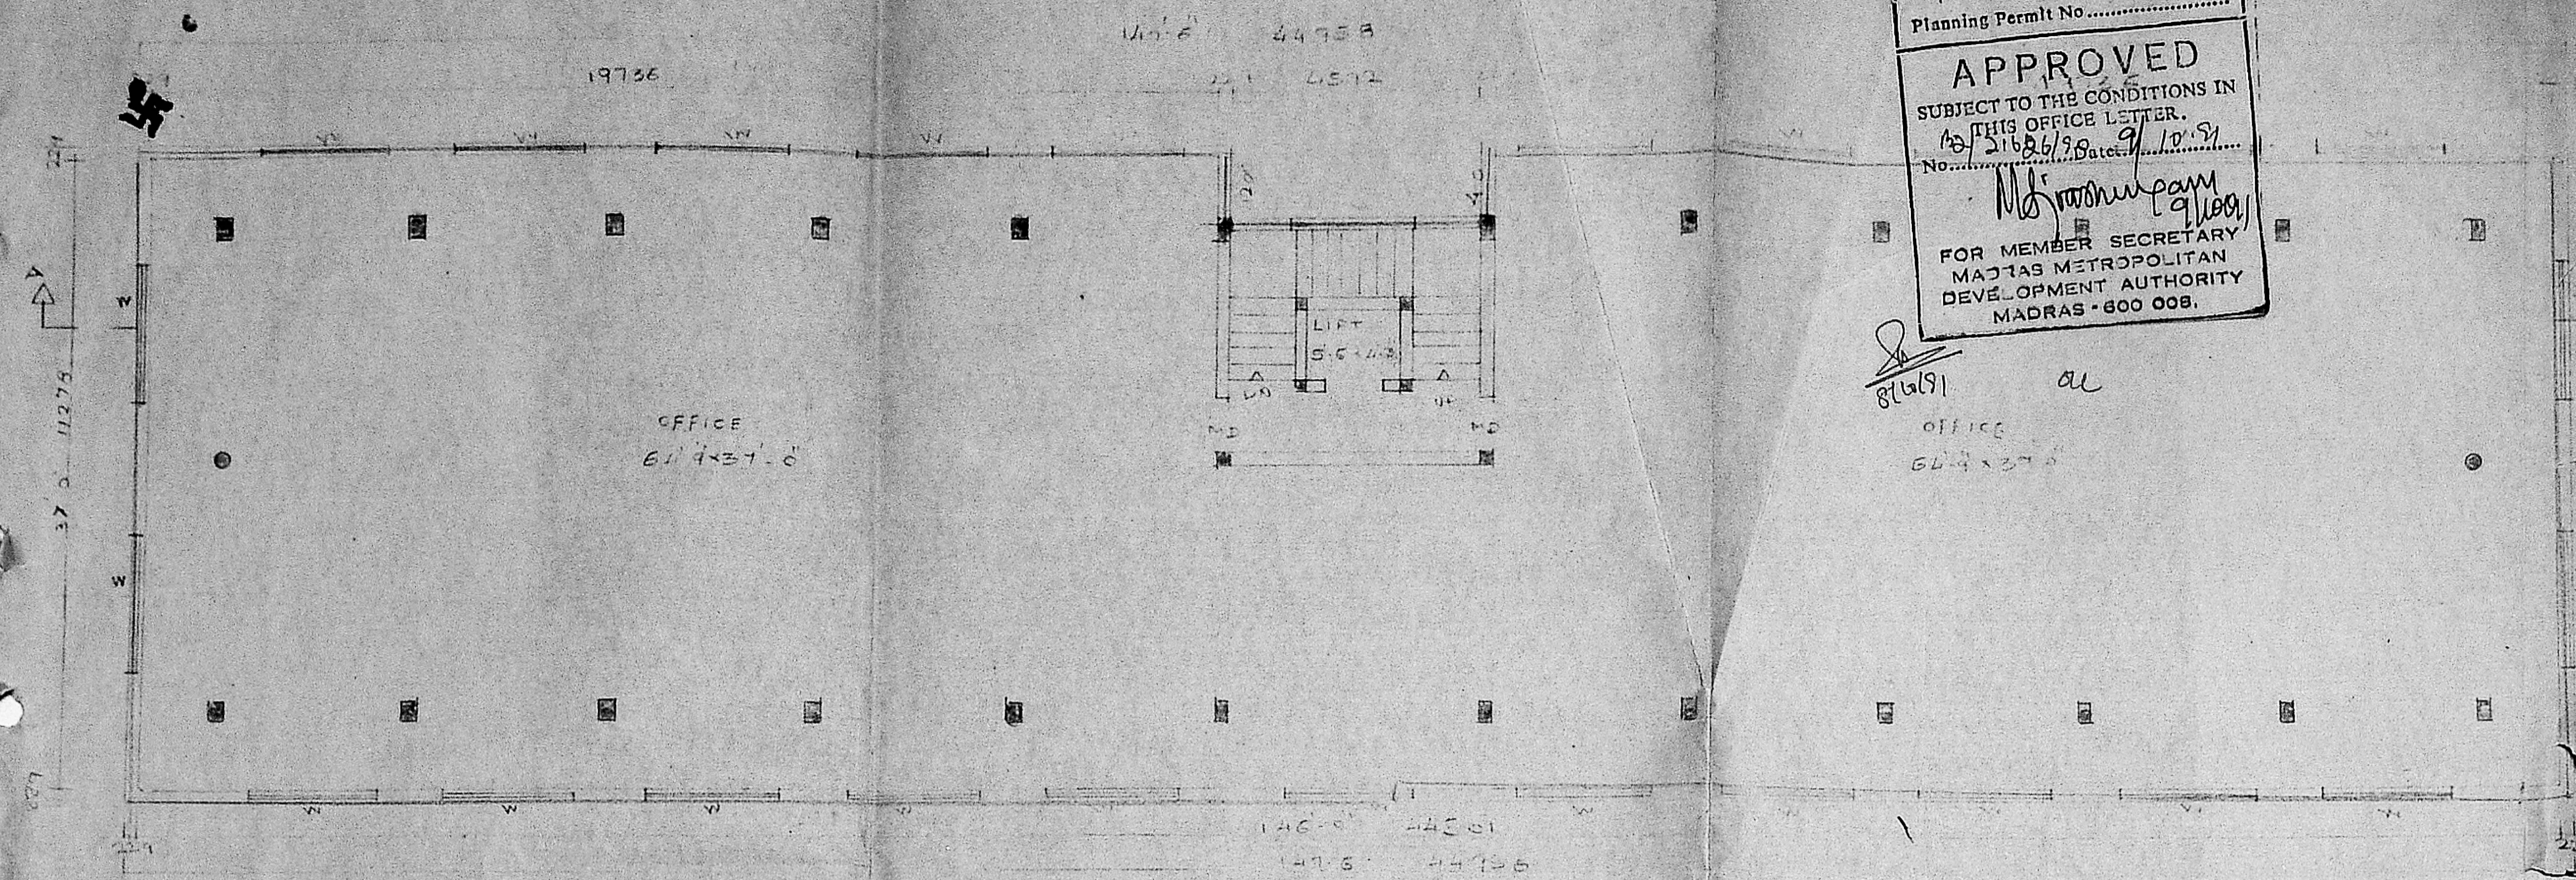

TYPICAL FLOOR PLAN

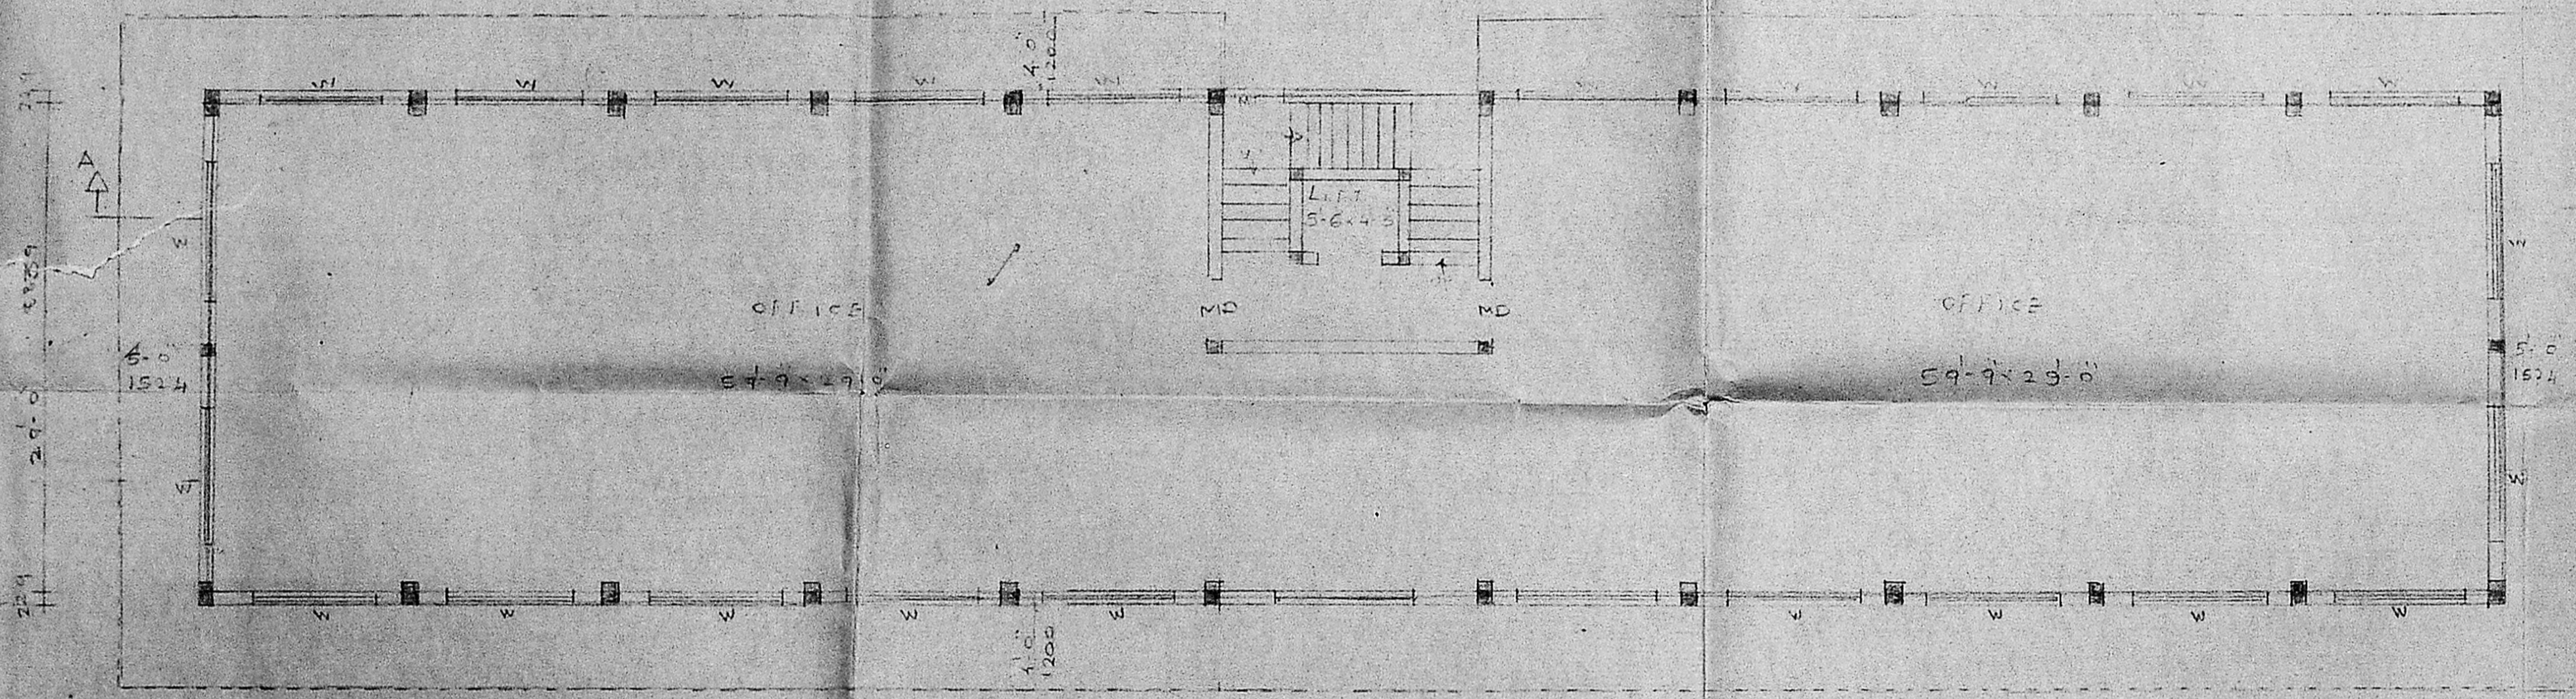





GROUND FLOOR PLAN
 137'-8 419'-0

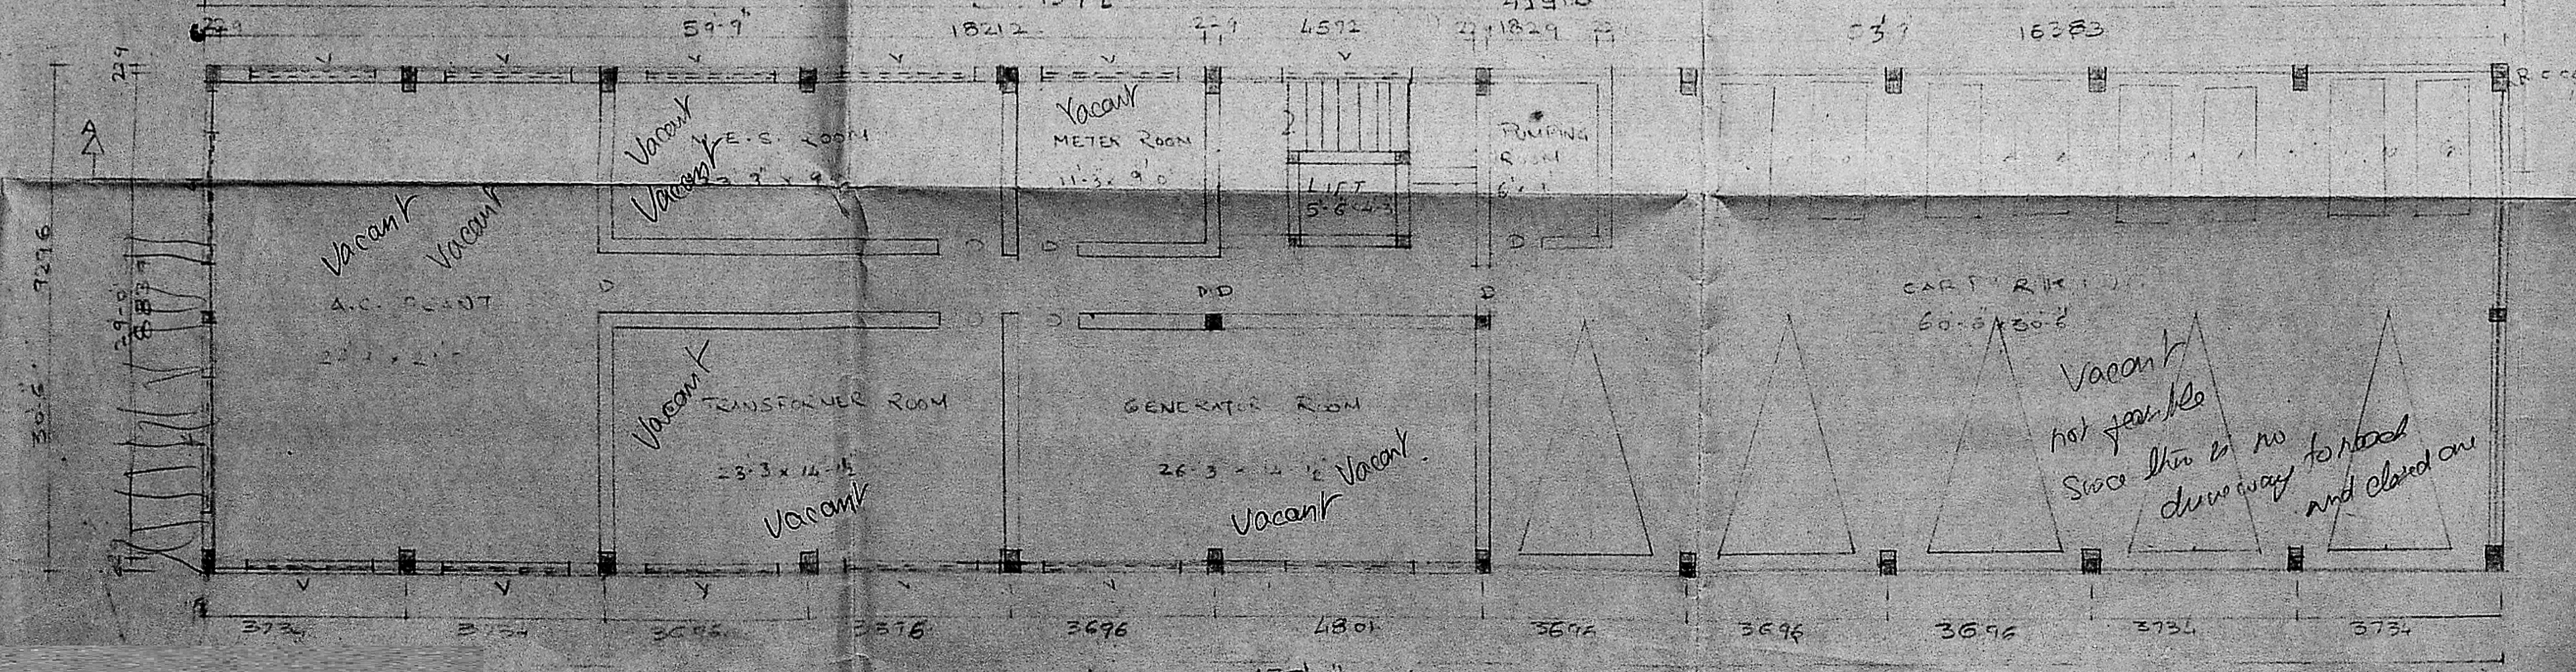

Vacant
 not feasible
 Since there is no
 driveway to road
 and closed one

Planning Permit No. 255 11/11/77
APPROVED
 SUBJECT TO THE CONDITIONS IN THIS OFFICE LETTER.
 No. 21/21/67/1000
 FOR MEMBER SECRETARY
 MADRAS METROPOLITAN
 DEVELOPMENT AUTHORITY
 MADRAS - 600 1008

O. H. TANK
11-2 1/2 x 6

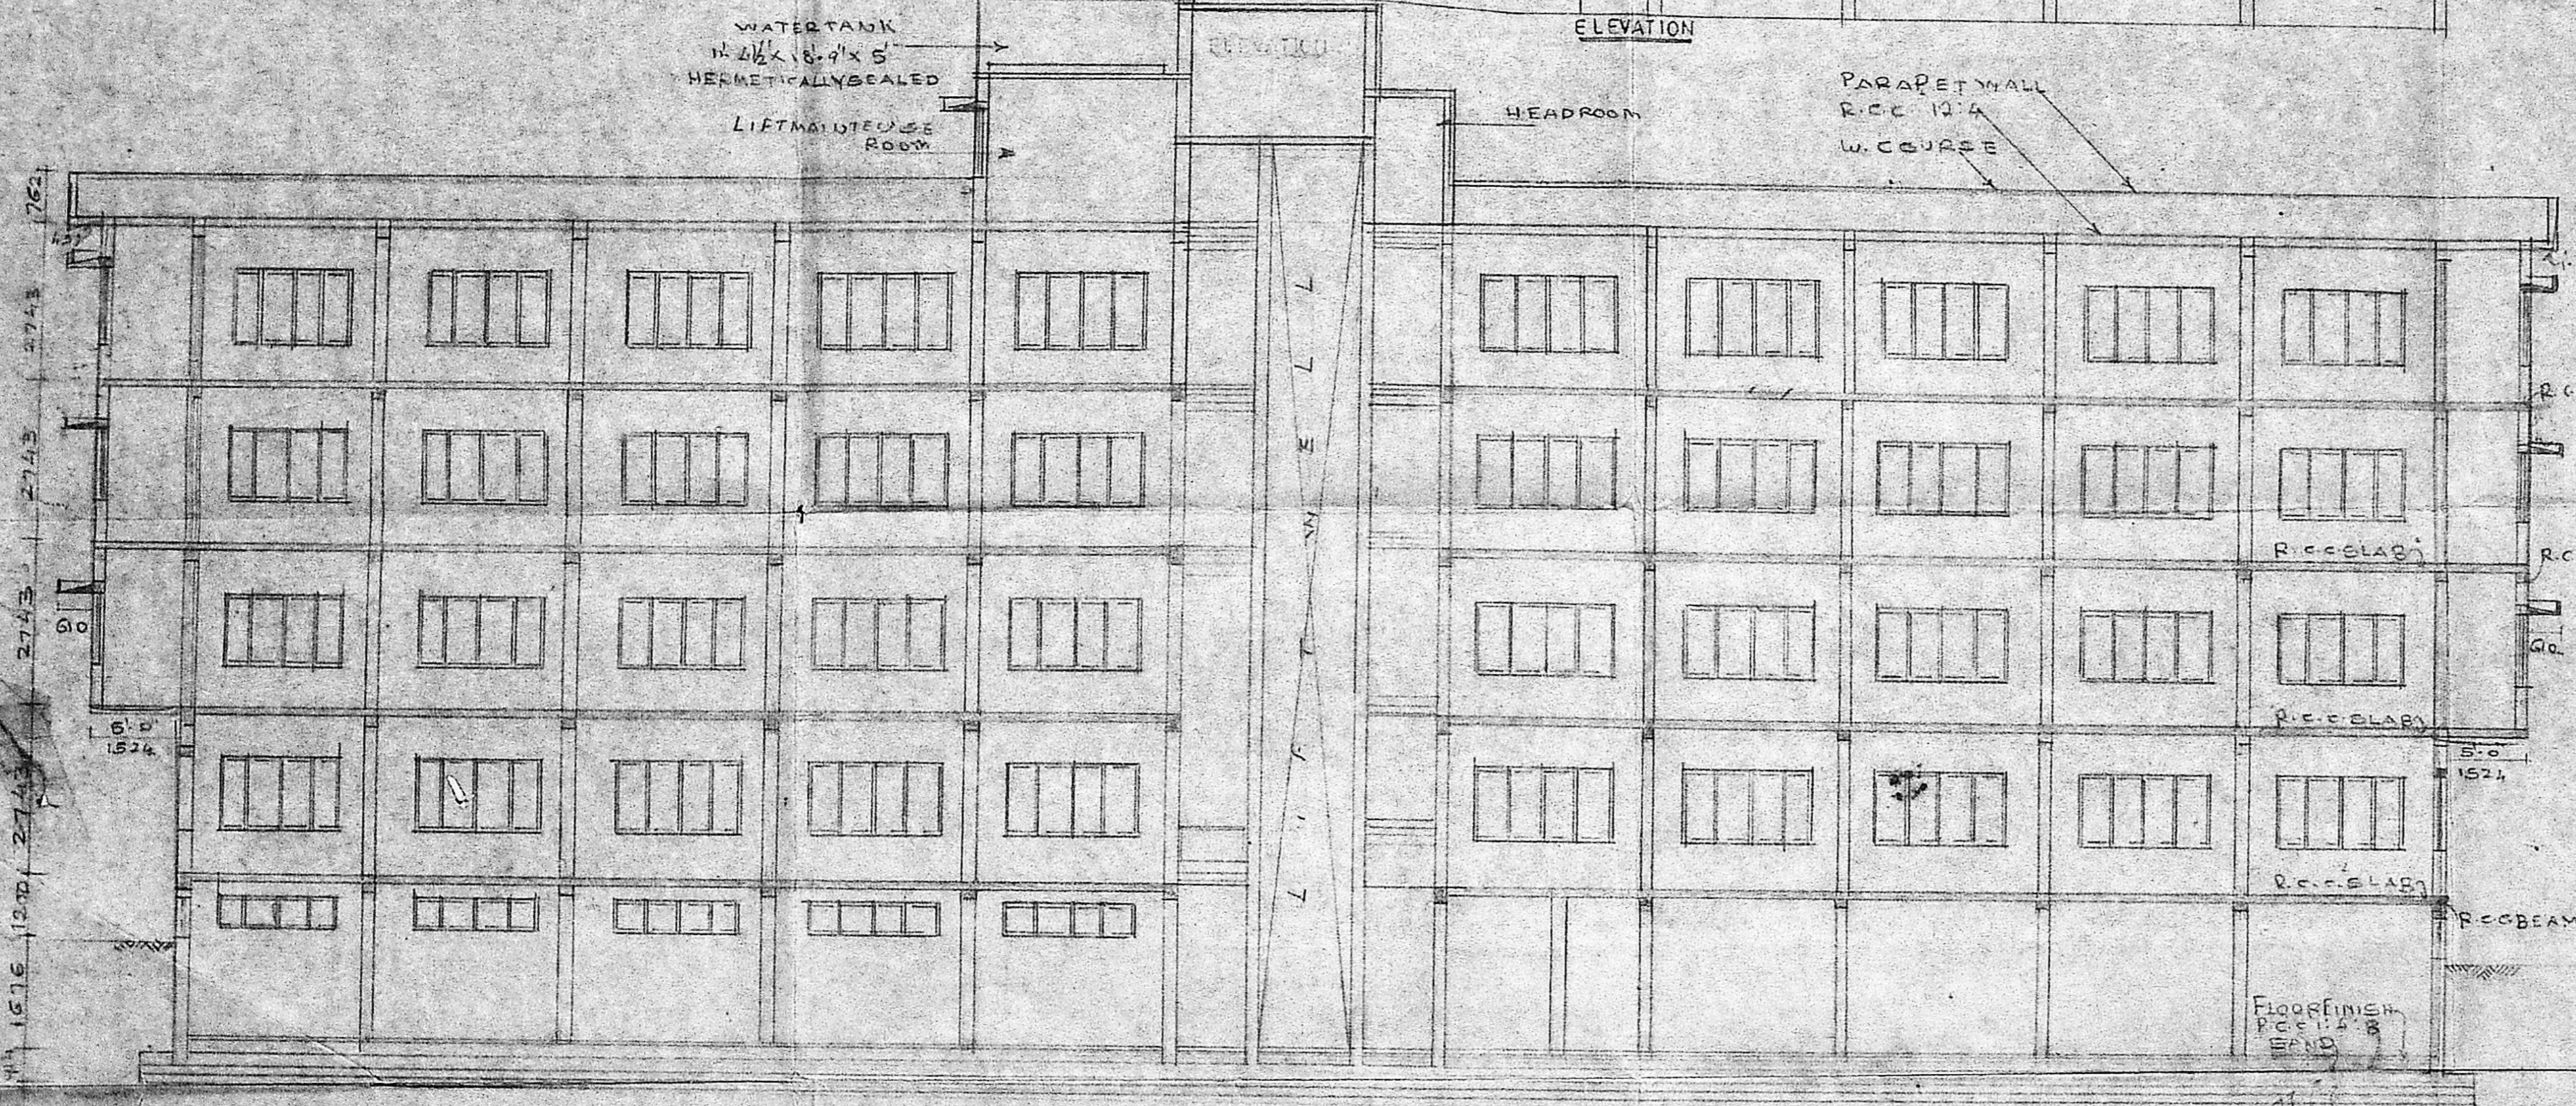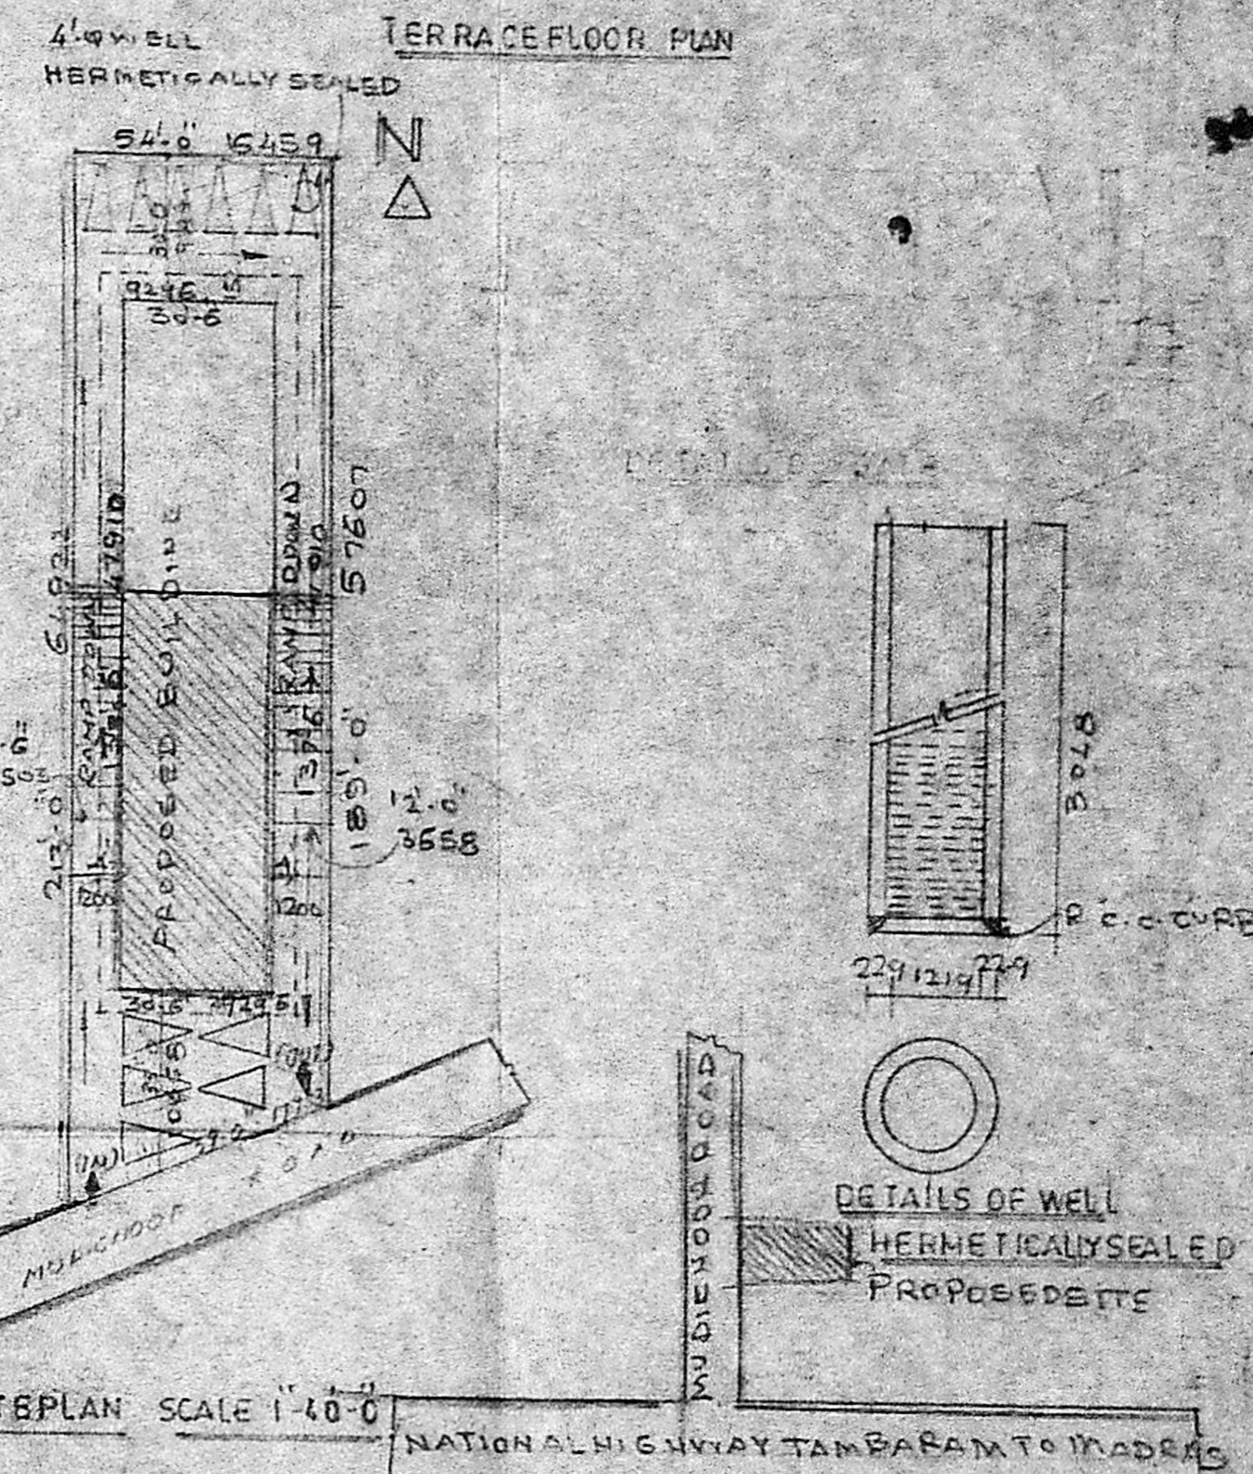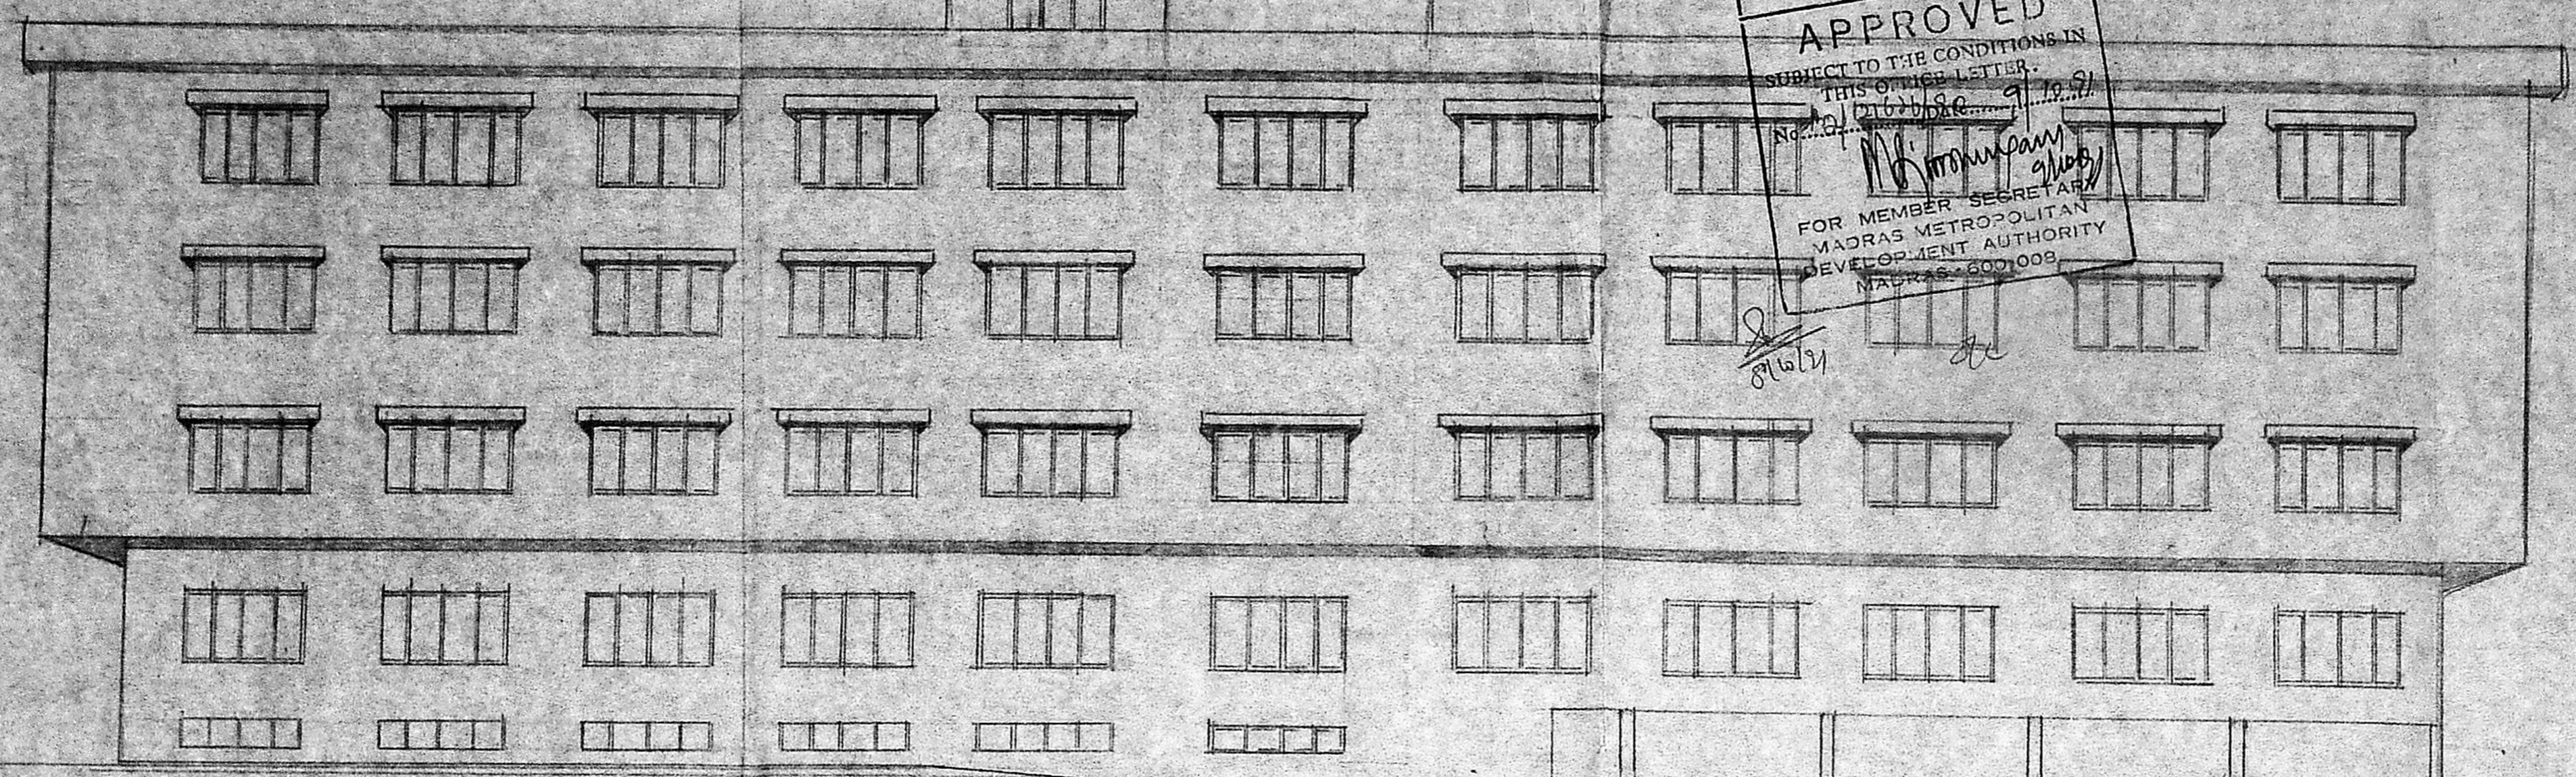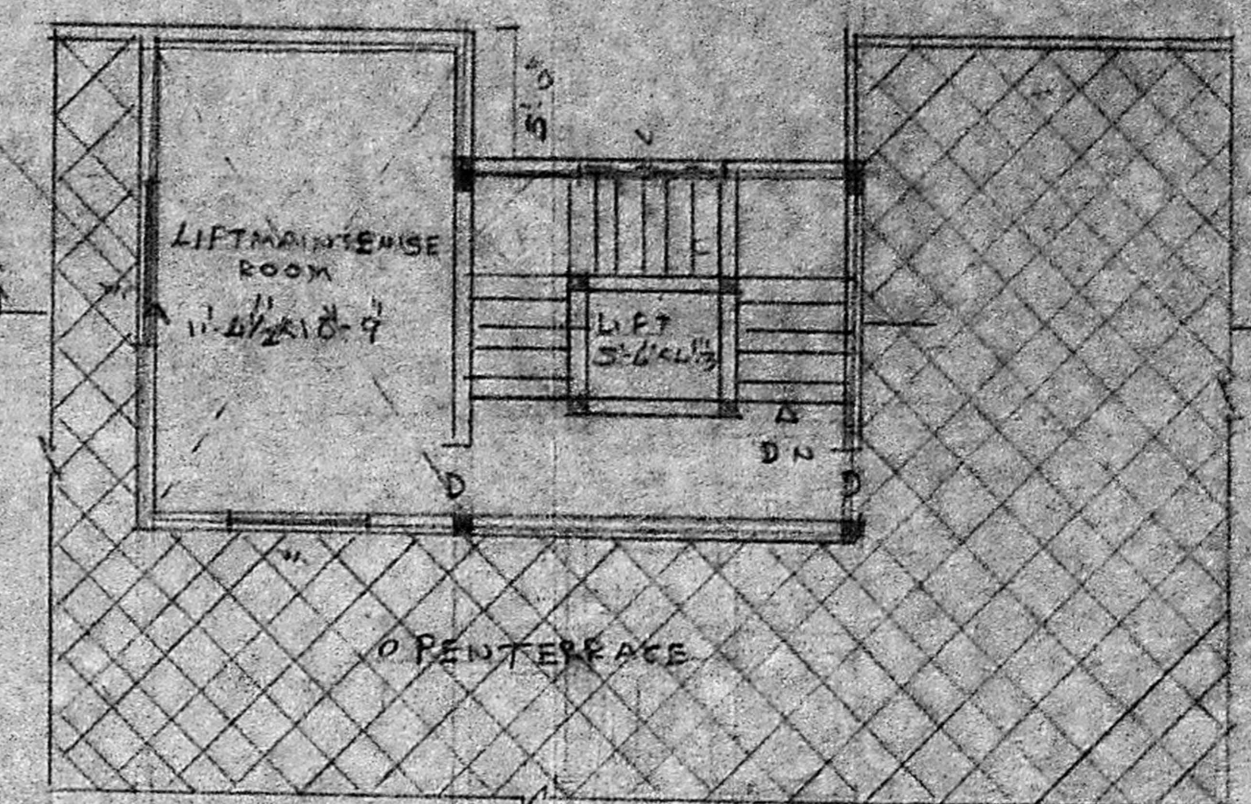

SECTION ON AB

PROPOSED BUILDING AT NO. 255, 11/11/77
 MUDUKUR ROAD TAMBARAM MADRAS - 65

ARCHANA ASSOCIATE BUILDERS

Handwritten signature

Owner

S. Chokkilingam B.E. Hils
 Class I Linsd Surveyor
 Ls no 213
 Corporation of Madras
 LICENSED SURVEYOR

ARCHITECTS
 Srinivas Enterprises
 23 Naicker Street
 Madras - 600 023
 Phone 482818