



FRONT ELEVATION

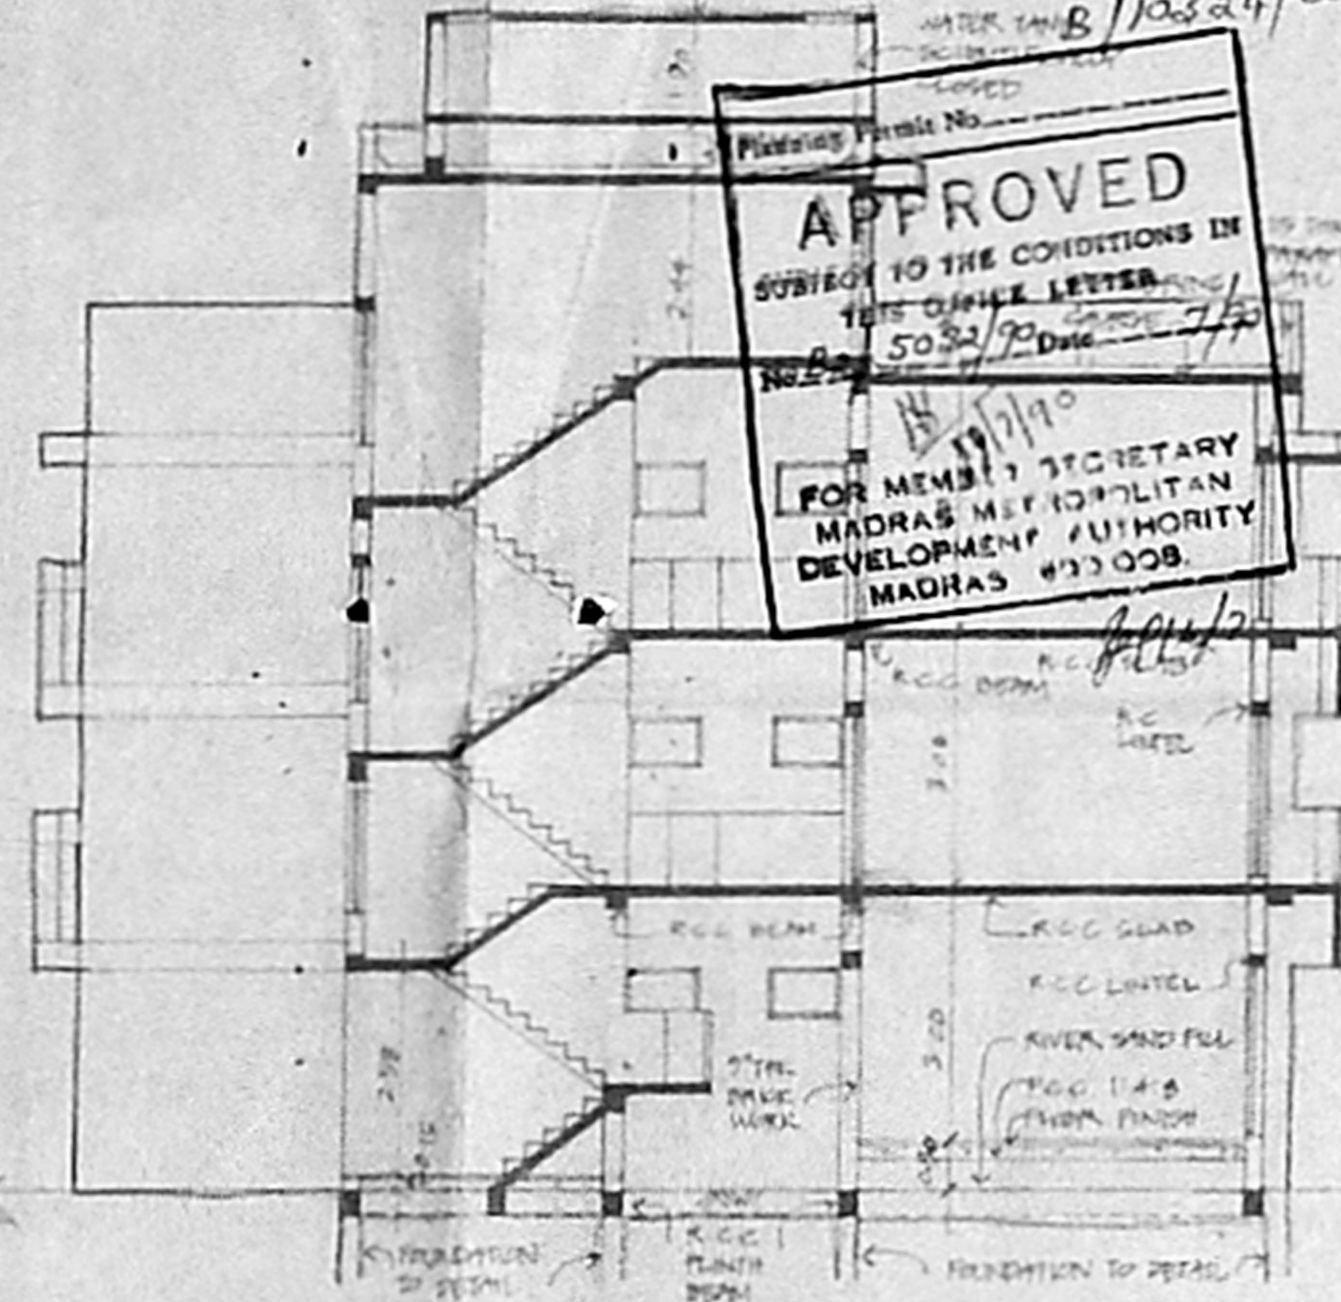


SECTION A-A


SITE PLAN
SCALE 1:1500

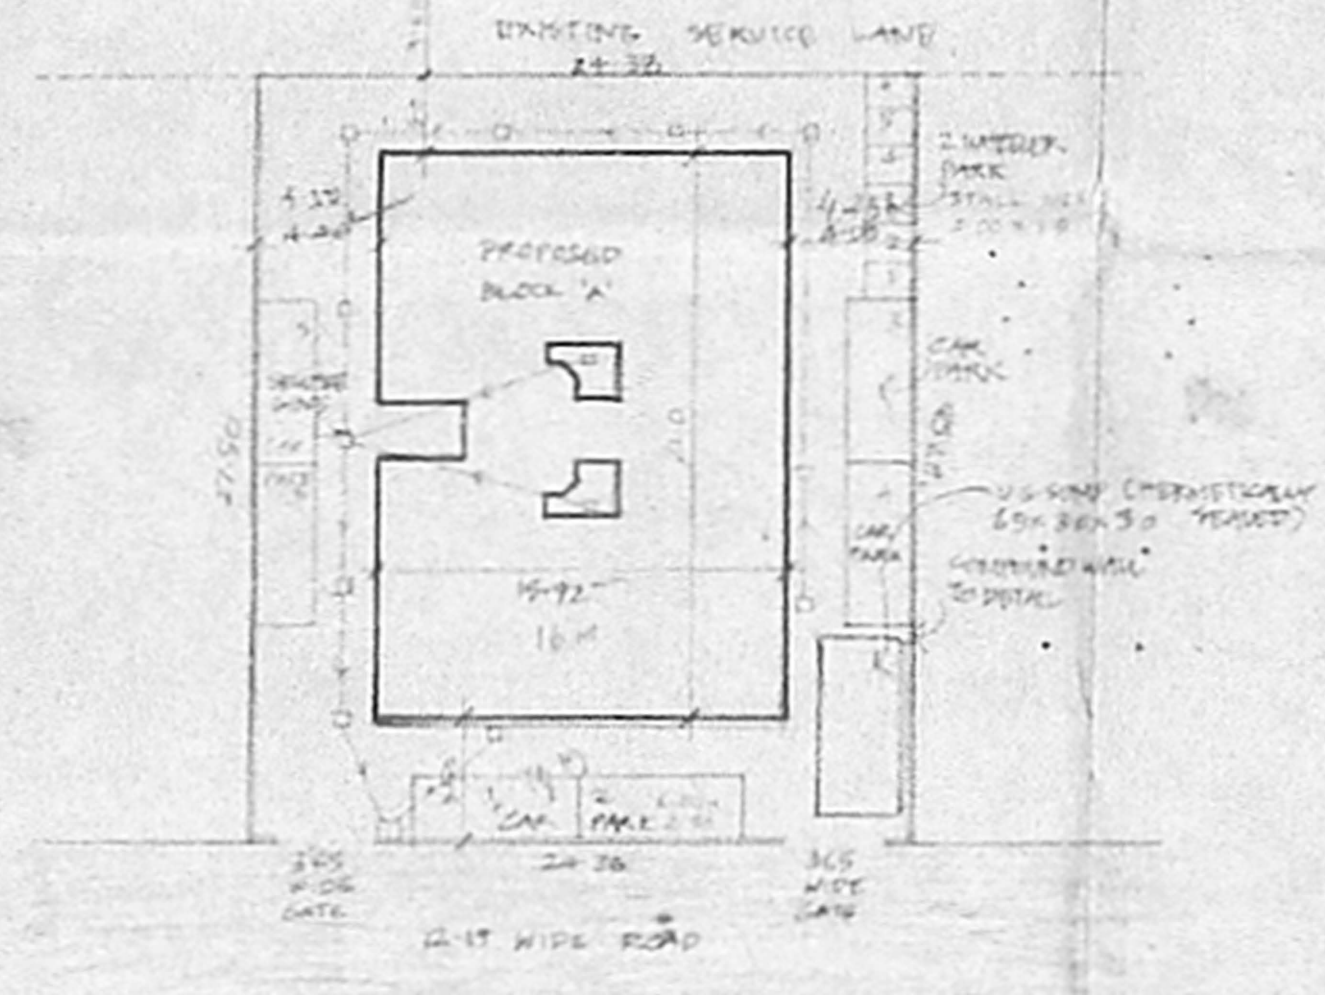

FOUNDATION DETAIL SCALE 1:100

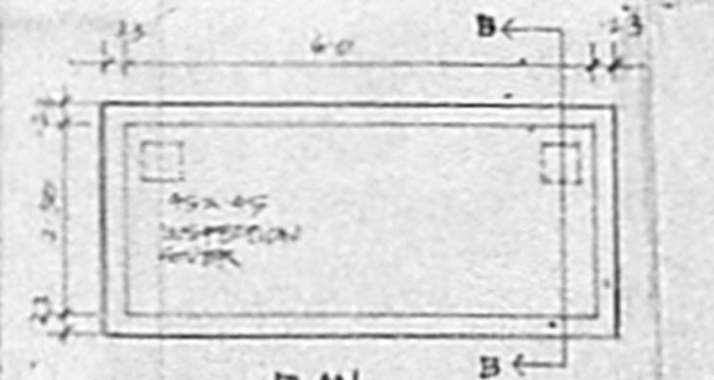


PLAN

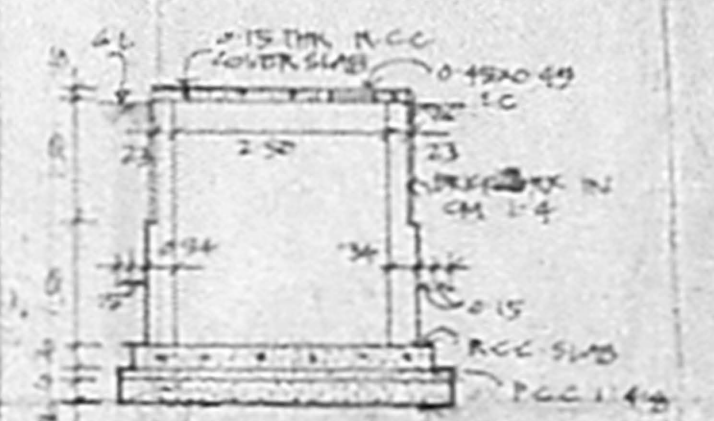

DETAILS OF U.G. SUMP


DETAILS OF COMPOUND WALL

ELEVATION

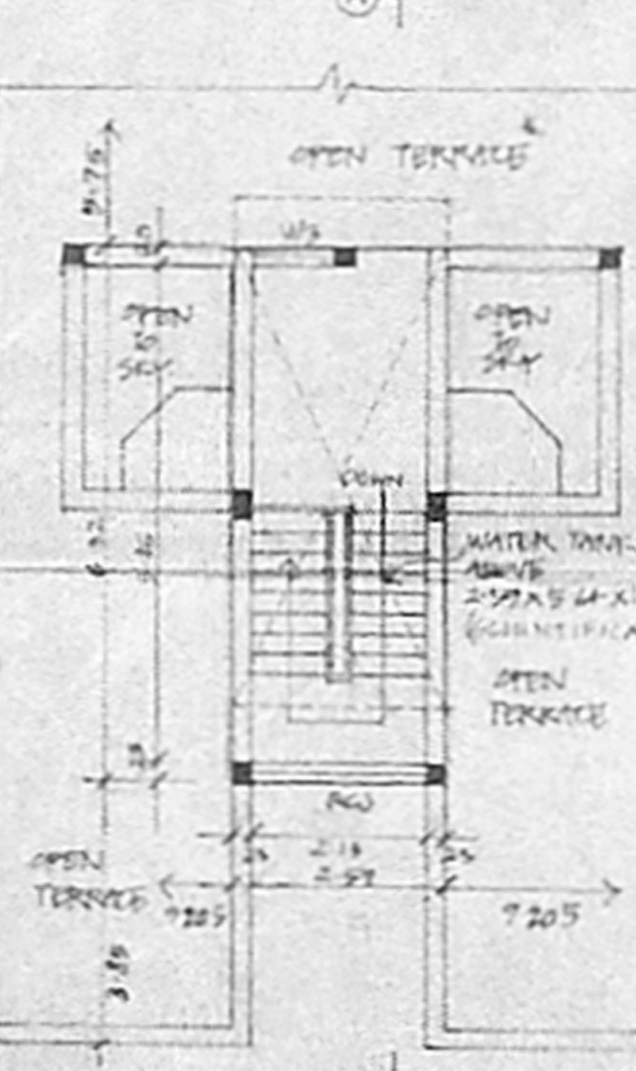

PART TERRACE PLAN
(SHOWING STAIRCASE HERE IN PLAN)

TOPO SKETCH OF
SRINAGAR COLONY
(NOT TO SCALE)

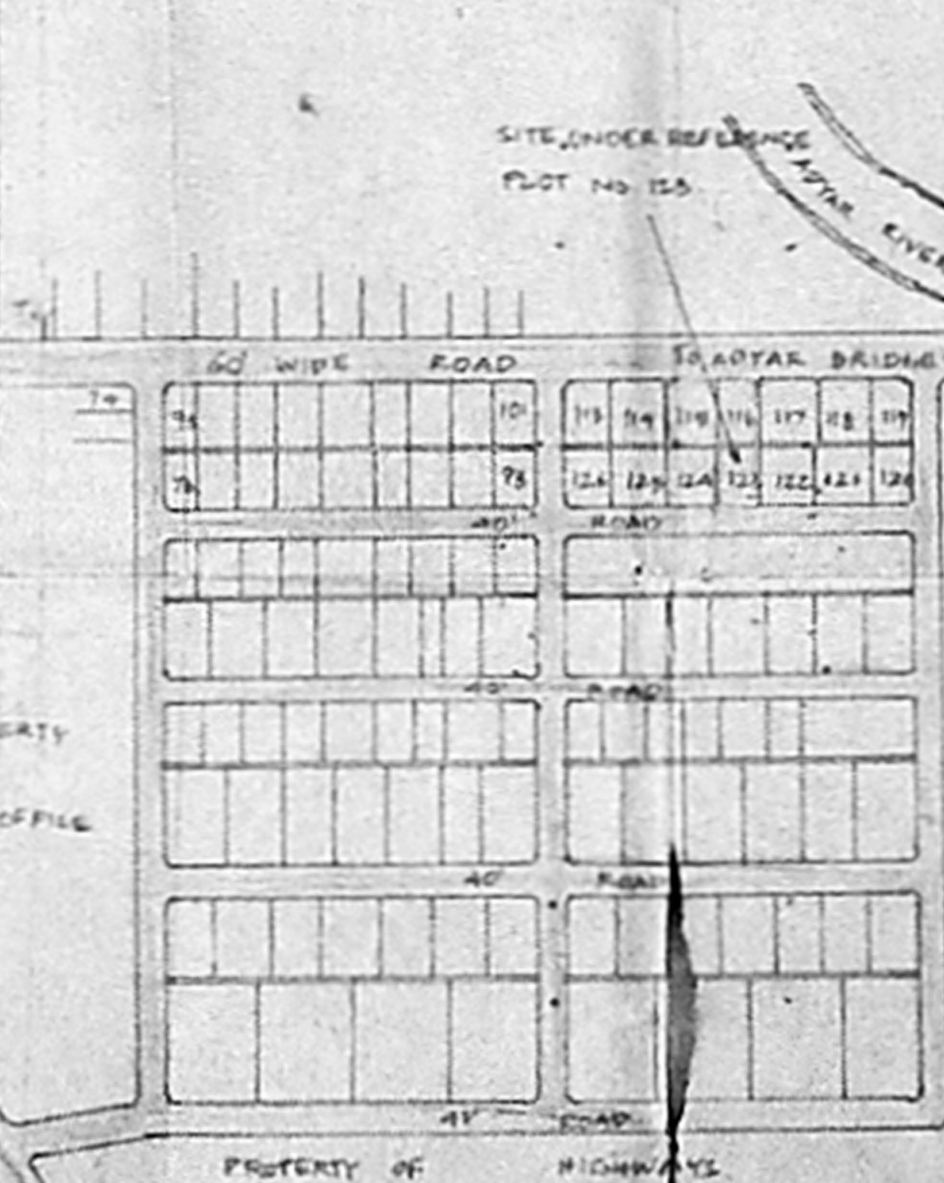

SCHEDULE OF JOINTERY		
NO.	DESCRIPTION	SIZE
D1	T.W. DECK	1.05X 2.18
D2	"	0.87X 2.18
D3	"	1.07X 2.18
W1	"	1.02X 2.03
W2	"	1.92X 1.95
W3	"	1.96X 1.38
W4	"	1.14X 0.70
W5	"	2.44X 0.70
W6	"	0.94X 0.60
W7	"	2.18X 1.50

SPECIFICATIONS

- R.C.C. IN COLUMN FOOTING, COLUMN BASES, SLABS, LINTELS, GUSHASAS, BEAMS, BRICKWORK DONE PER BREAKS 7 THRU CM 1:4 FOR EXTERNAL WALLS & 1:6 FOR INTERNAL PER PARTITION WALLS. 101-3850.5
- PLASTERING - CEILING CM 1:3 12MM THK. WALLS CM 1:4
- MOSAIC FLOOR FINISH
- WELL SEASONED TEAK WOOD MAIN DOORS AND BEST QUALITY HARD WOODS IN WINDOWS & OTHER DOORS.
- 3 COATS OF OPAQUE PAINTS TO WALLS & CEILING.
- 3 COATS OF ENAMEL PAINTS TO ALL JOINTERY.
- WEATHERING COURSE USING PRISSED CLAY TILES OVER A LAYER OF BRICK-LIME SAND LAD TO SOLE.
- COORDINATED ELECTRICAL WORKING.
- STAINLESS STEEL AC PIPE, GI PIPE & PVC PIPE IN WATER SUPPLY & SEWER WORKS.

AREA STATEMENT

AREA OF PLOT	667.6 M ²
ALLOWABLE BUILT-UP AREA	1004.4 M ²
PROPOSED BUILT-UP AREA	1000 M ²

COLOR INDEX

PROPOSED SHOWN AS	[Symbol]
ROADS	[Symbol]
BOUNDARY OF SITE	[Symbol]

PROPOSED RESIDENTIAL APARTMENTS
IN PLOT No 125
AT SRINAGAR COLONY
SADAPET - MADRAS 600015

SCALE 1:100 (1/8") AND AS INDICATED
ALL DIMENSIONS ARE IN METERS

[Signature]
SIGNATURE OF OWNER/APPLICANT

ARCHITECT
GREGORY BROWN BARCH A.I.A.
AS BY SARATHI APARTMENTS
ANNAVARAM, MADRAS - 600040

[Signature]
GREGORY BROWN BARCH A.I.A.
REGISTERED ARCHITECT No. 7072
R.A. 45/70
BILLS BAZAL, MADRAS - 600 040