

**SCHEDULE OF JOINERY**

TYPE	SIZE	DESCRIPTION
D	10'-0" x 7'-0" (3050 x 2135)	T.W. PANELLED DOOR 6'-0" x 7'-0" (1830 x 2135) WITH FIXED GLAZING ON THE SIDE
D <sub>1</sub>	6'-9" x 7'-0" (2050 x 2135)	T.W. PANELLED DOOR
D <sub>2</sub>	3'-0" x 7'-0" (915 x 2135)	-DO-
D <sub>3</sub>	2'-6" x 7'-0" (760 x 2135)	-DO-
W	6'-0" x 4'-6" (1830 x 1370)	T.W. GLAZED WINDOW
W <sub>1</sub>	4'-0" x 3'-6" (1200 x 1065)	T.W. GLAZED WINDOW
W <sub>2</sub>	3'-0" x 4'-6" (915 x 1370)	T.W. GLAZED WINDOW
FW	6'-0" x 6'-9" (1830 x 2010)	T.W. GLAZED FRENCH WINDOW
V	4'-0" x 2'-0" (1200 x 610)	T.W. GLAZED VENTILATOR

**SPECIFICATIONS**  
 FOUNDATION & FOOTING IN 1:2:4 REINFORCED CEMENT CONCRETE  
 R.C. PLINTH BEAM, R.C. LINTEL, R.C. BEAM & ROOF SLAB IN 1:2:4 REINFORCED CEMENT CONCRETE  
 SUPERSTRUCTURE - IN TABLE MOULDED BRICKS LAID WITH CEMENT MORTAR 1:5  
 PLASTERING IN CEMENT MORTAR 1:5, 12 MM THK  
 FLOORING - MASAIC TILES  
 WOOD WORK - BEST INDIAN TEAK  
 PAINTING - WALLS - TWO COATS OF APPROVED CEMENT PAINT OVER WHITE PRIMER  
 DOORS & WINDOWS - TWO COATS OF APPROVED SYNTHETIC ENAMEL PAINT OVER PRIMER


	PROPOSED WORK
	BOUNDARY
	ROAD
	SEWER LINE

PLOT EXTENT - 2880 SQ. FT (267.84 M<sup>2</sup>)  
 PLOT COVERAGE - 33.63%  
 PLINTH AREA -  
 GROUND FLOOR - 968.44 SQ. FT (90.06 M<sup>2</sup>)  
 FIRST FLOOR - 968.44 " (90.06 M<sup>2</sup>)  
 SECOND FLOOR - 968.44 " (90.06 M<sup>2</sup>)  
 THIRD FLOOR - 968.44 " (90.06 M<sup>2</sup>)  
 TOTAL 3873.76 " (360.24 M<sup>2</sup>)  
 F.S.I - 1.345


DATE: 29.1.90  
 SCALE: 1" = 8'-0" (1:100)

OWNER'S SIGNATURE  
  
 LICENSED SURVEYOR  
 A. R. RAMACHANDRAN, I. C. E.  
 Executive Engineer P. W. D. (Retired)  
 LICENSED SURVEYOR CLASS I NO-266.  
 57, ADAM ST. MYLAPORE.  
 MADRAS - 600 004


**PROPOSED FLATS AT**  
 DOOR NO. 15, III CROSS STREET,  
 KASTURBA NAGAR, ADYAR, MADRAS  
 IN. S. NO. 29/2, BLOCK NO. 10,  
 117, PALLIPATTU VILLAGE,  
 MYLAPORE, TRIPLICANE TALUK

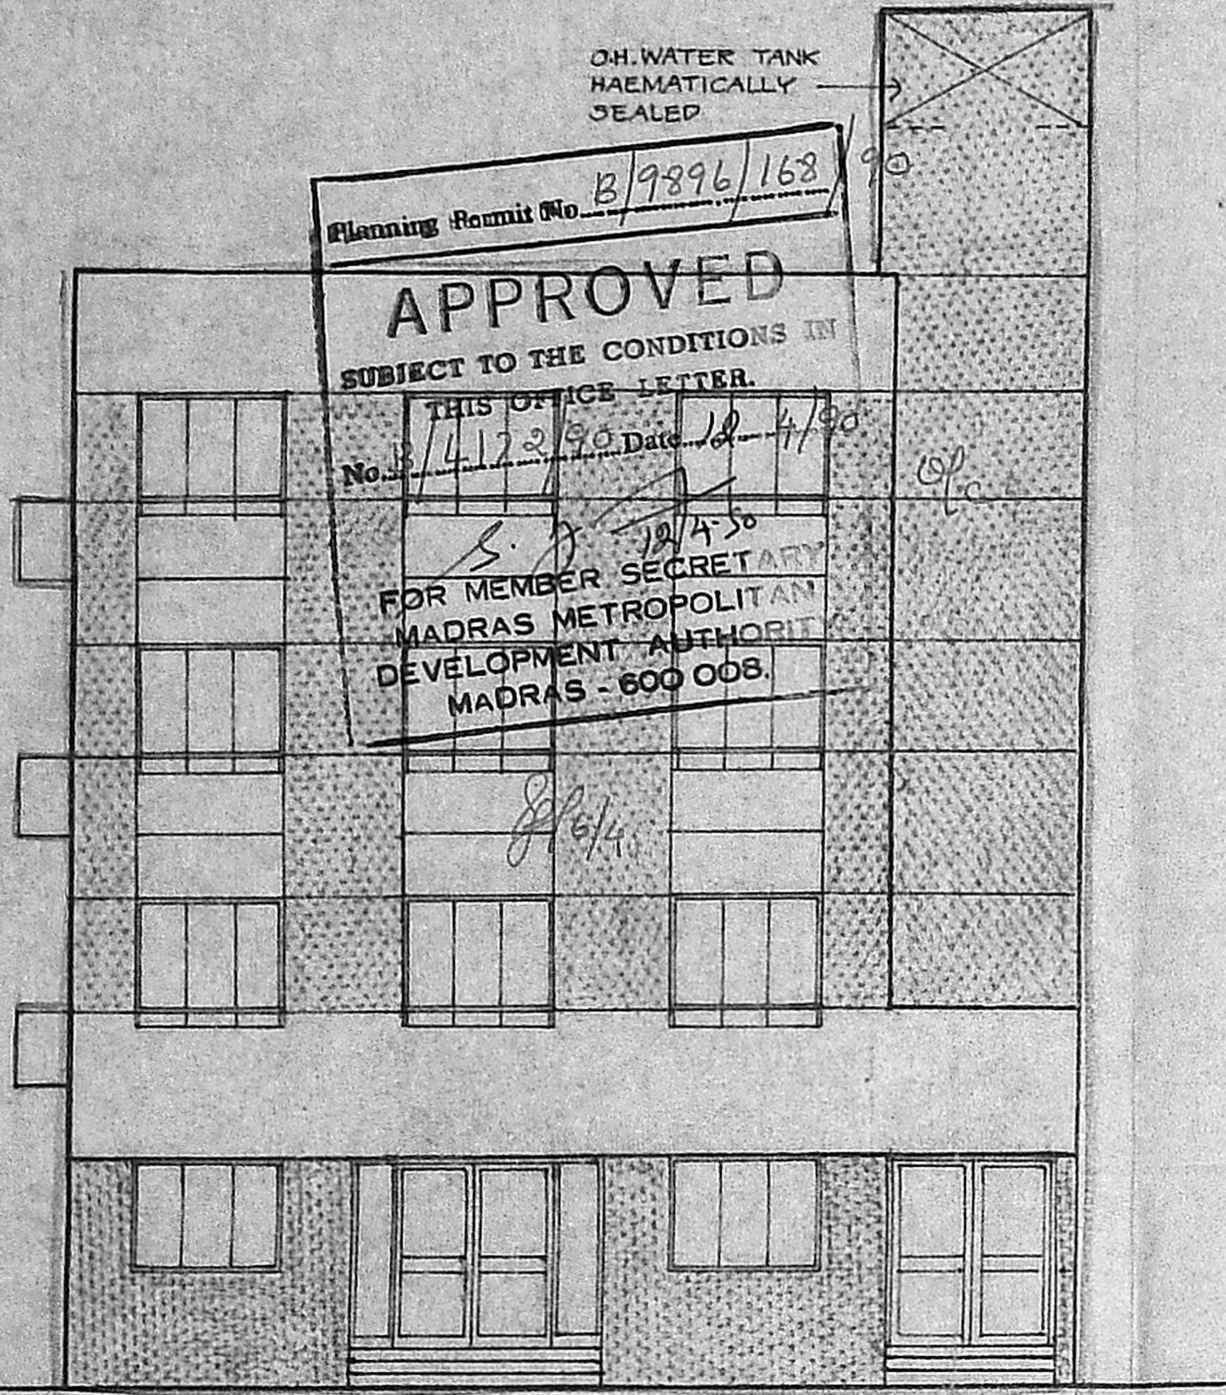


**FRONT ELEVATION**

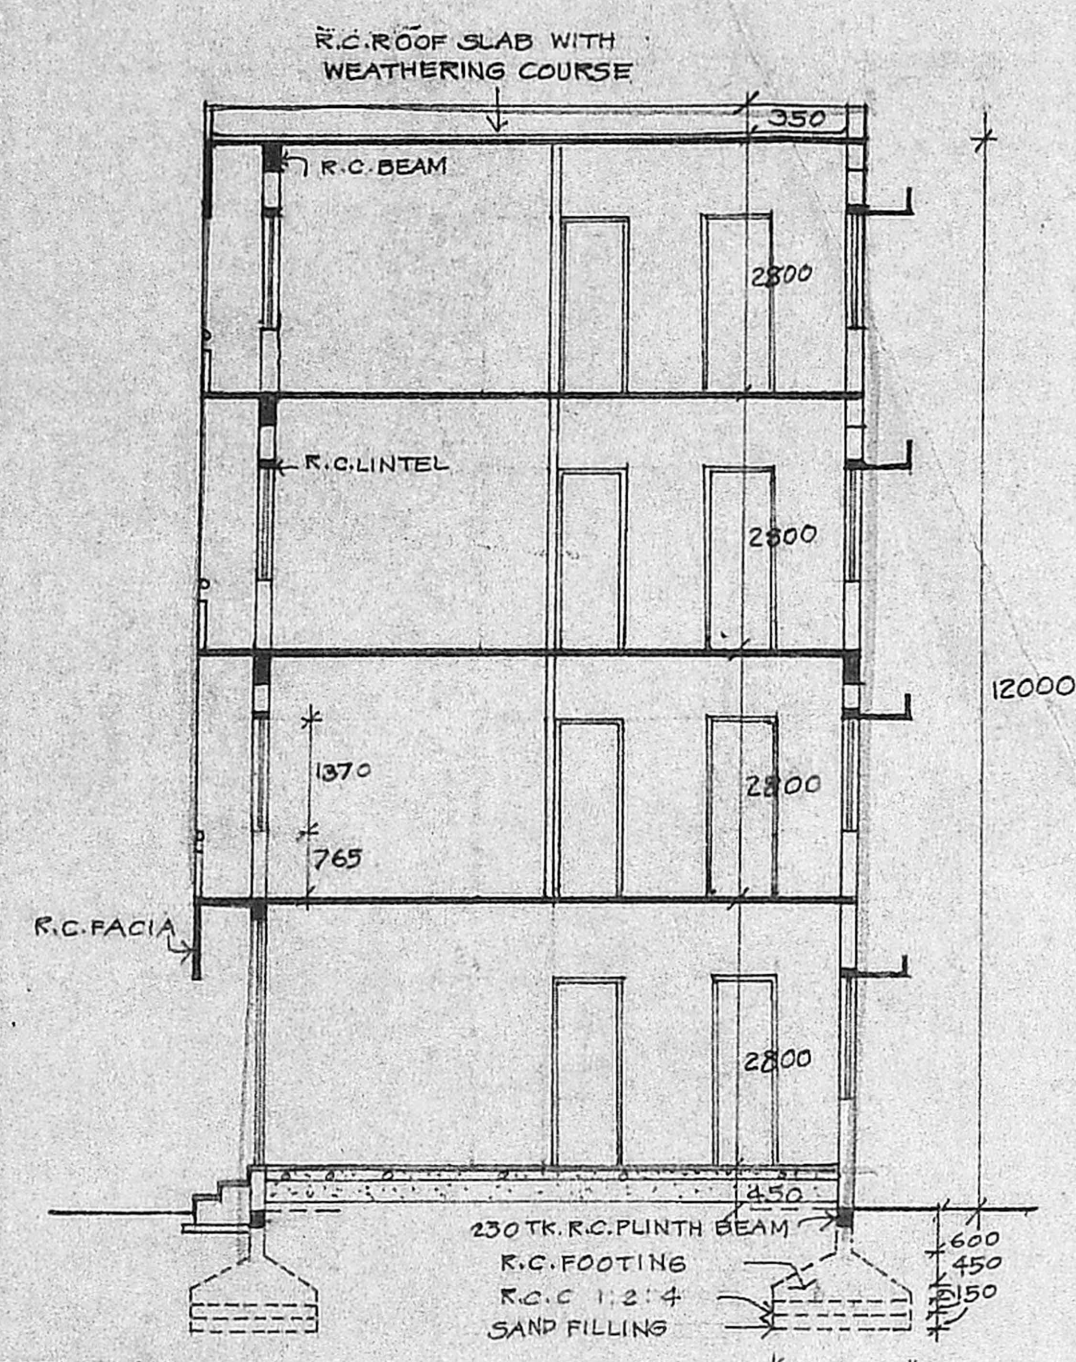


**SECTION-XX**

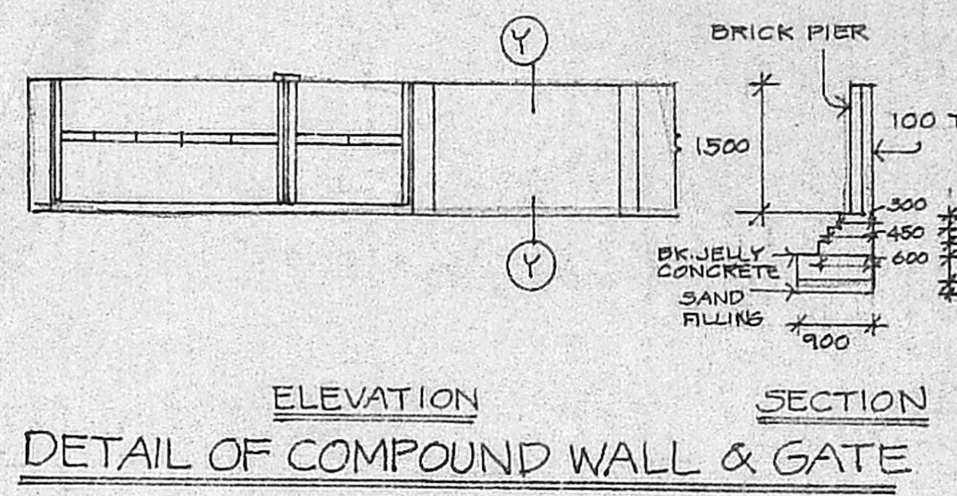


**ELEVATION SECTION  
 DETAIL OF COMPOUND WALL & GATE**

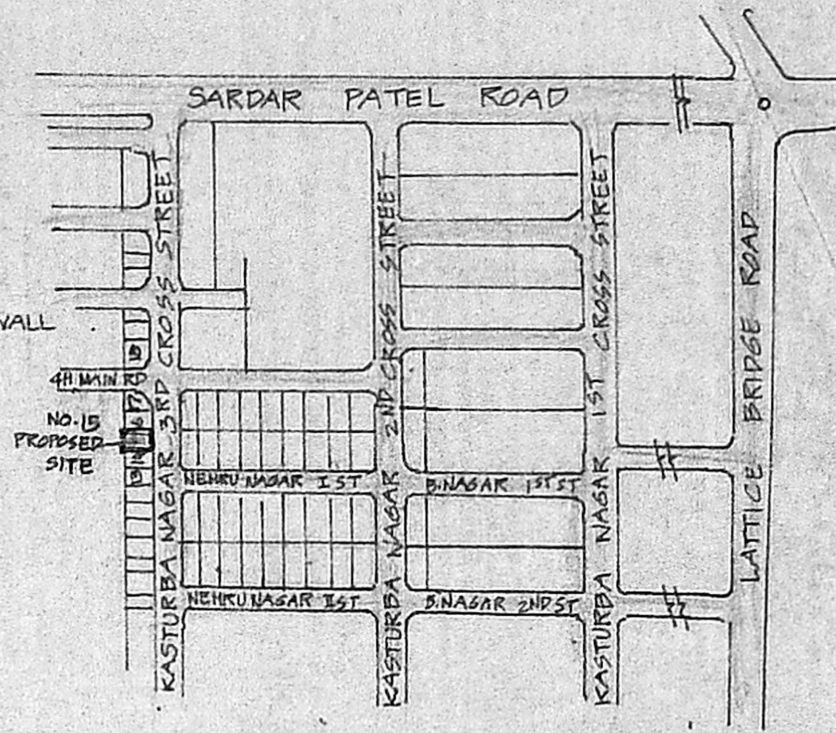


**TOPO PLAN  
 (NOT TO SCALE)**

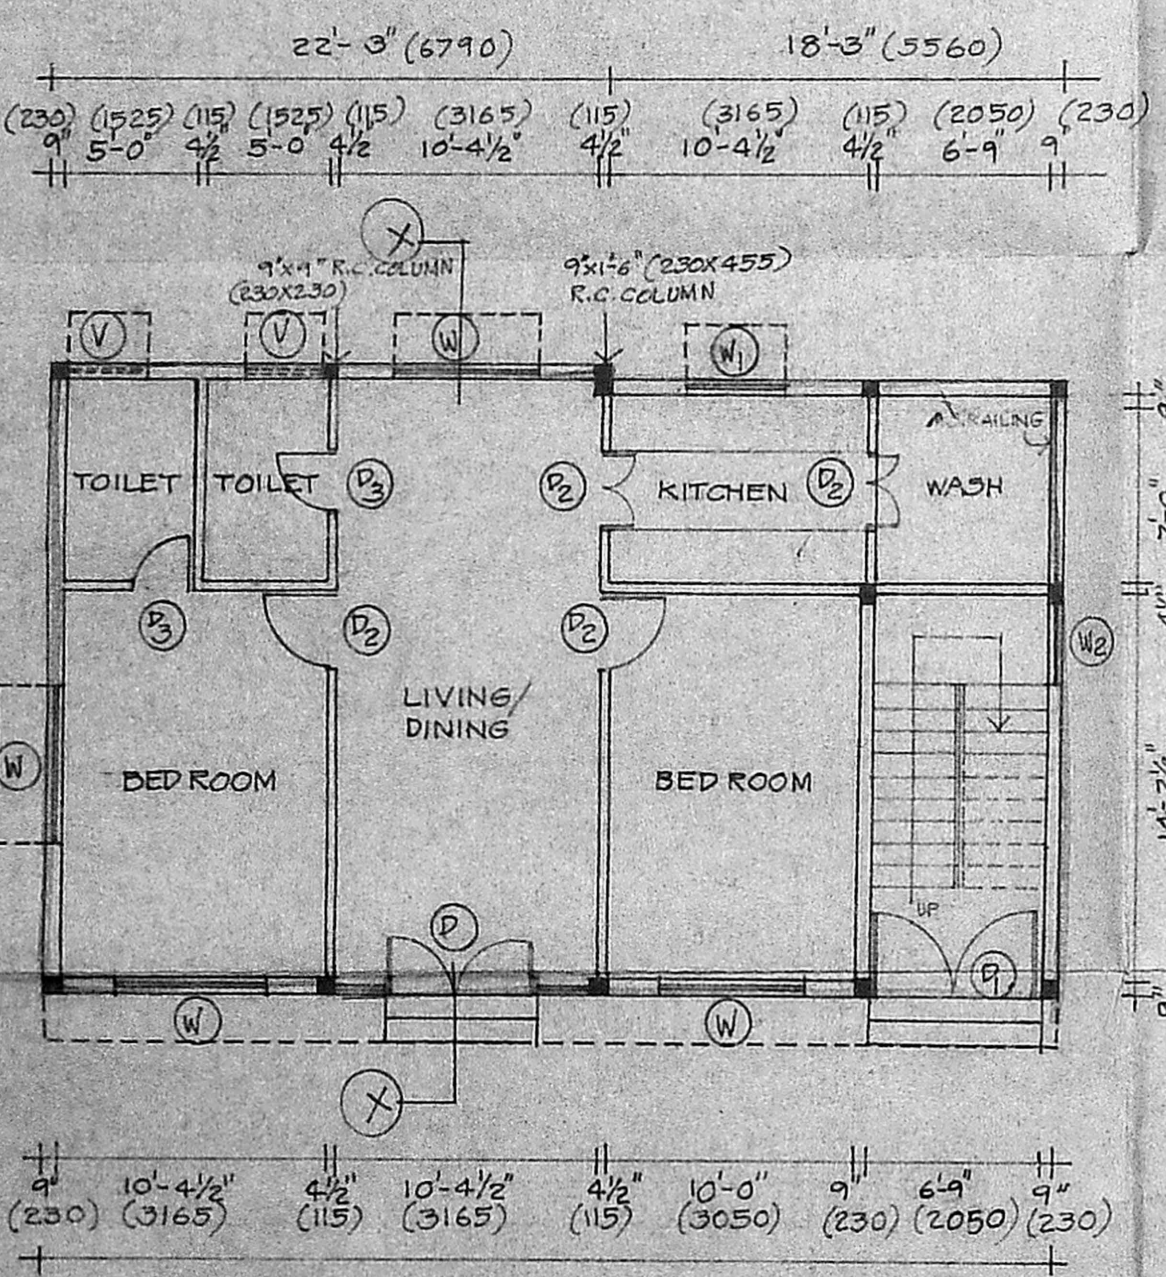

**GROUND FLOOR PLAN**

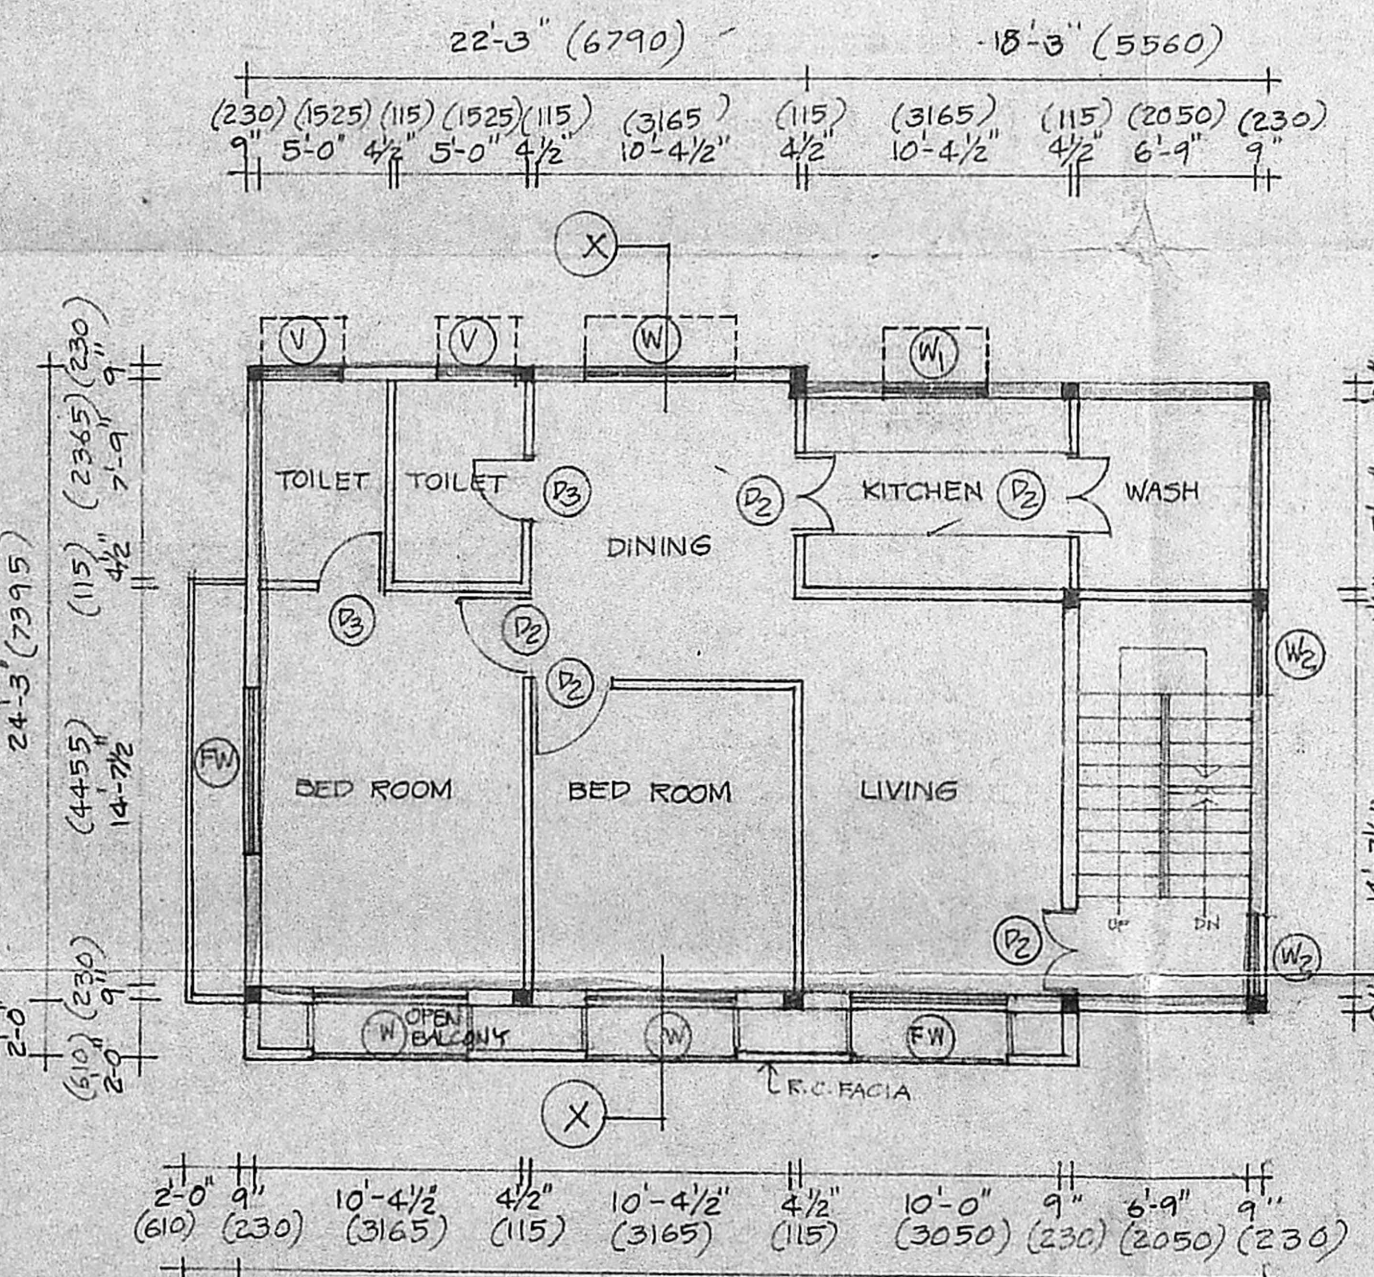

**TYPICAL FLOOR PLAN  
 (FIRST, SECOND & THIRD FLOOR)**

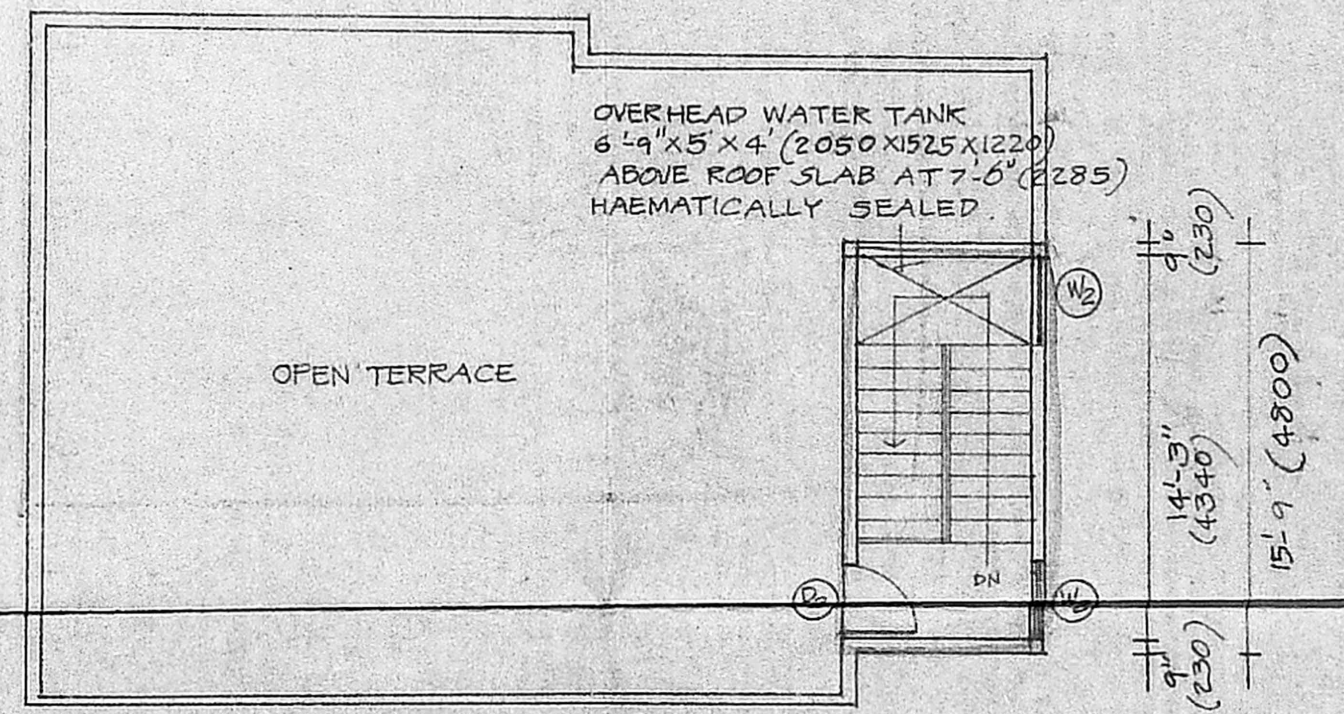

**TERRACE PLAN**