
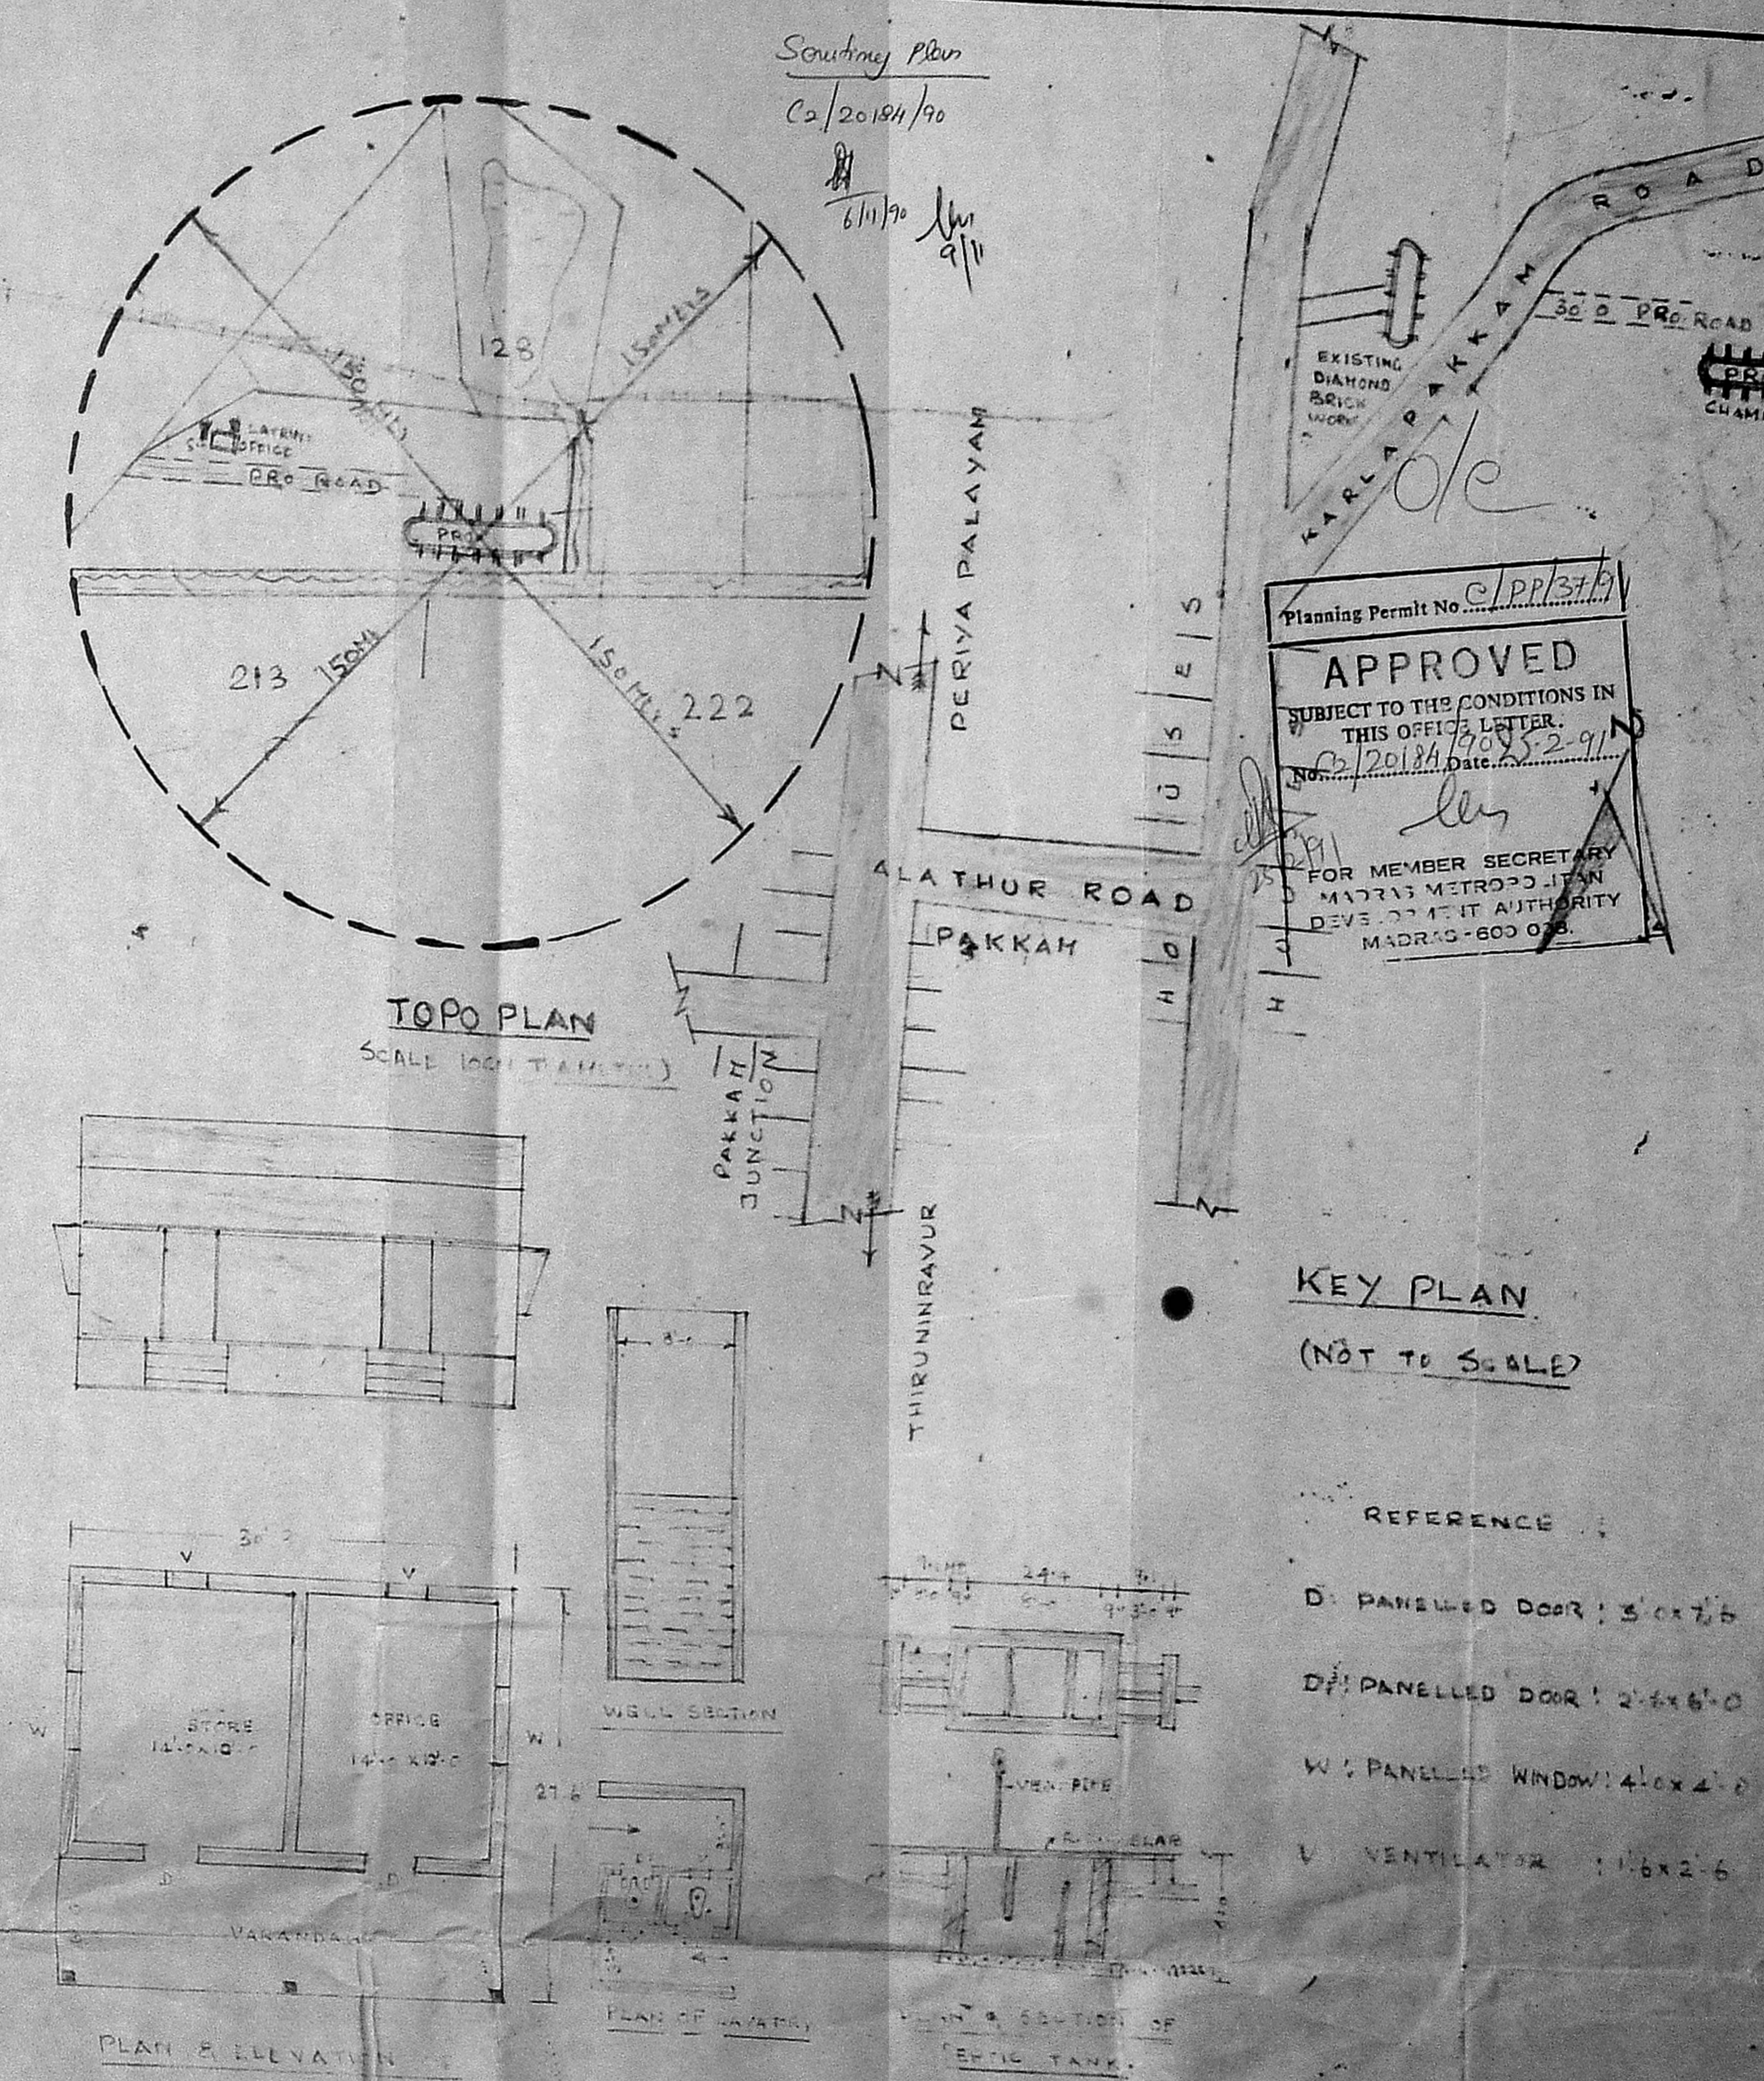


COMBINED FIELDS NO 128/II, 4, 7 AND 9  
TOTAL ACRES OF VNO 44 ALATHUR  
VILLAGE SAIDAPET TALUK  
CHENGAI ANNA DIST

S. NOS.	EXTENT AC.
128/II	0.83
128/4	0.62
128/7	0.56
128/9	0.44
<b>TOTAL</b>	<b>3.86</b>

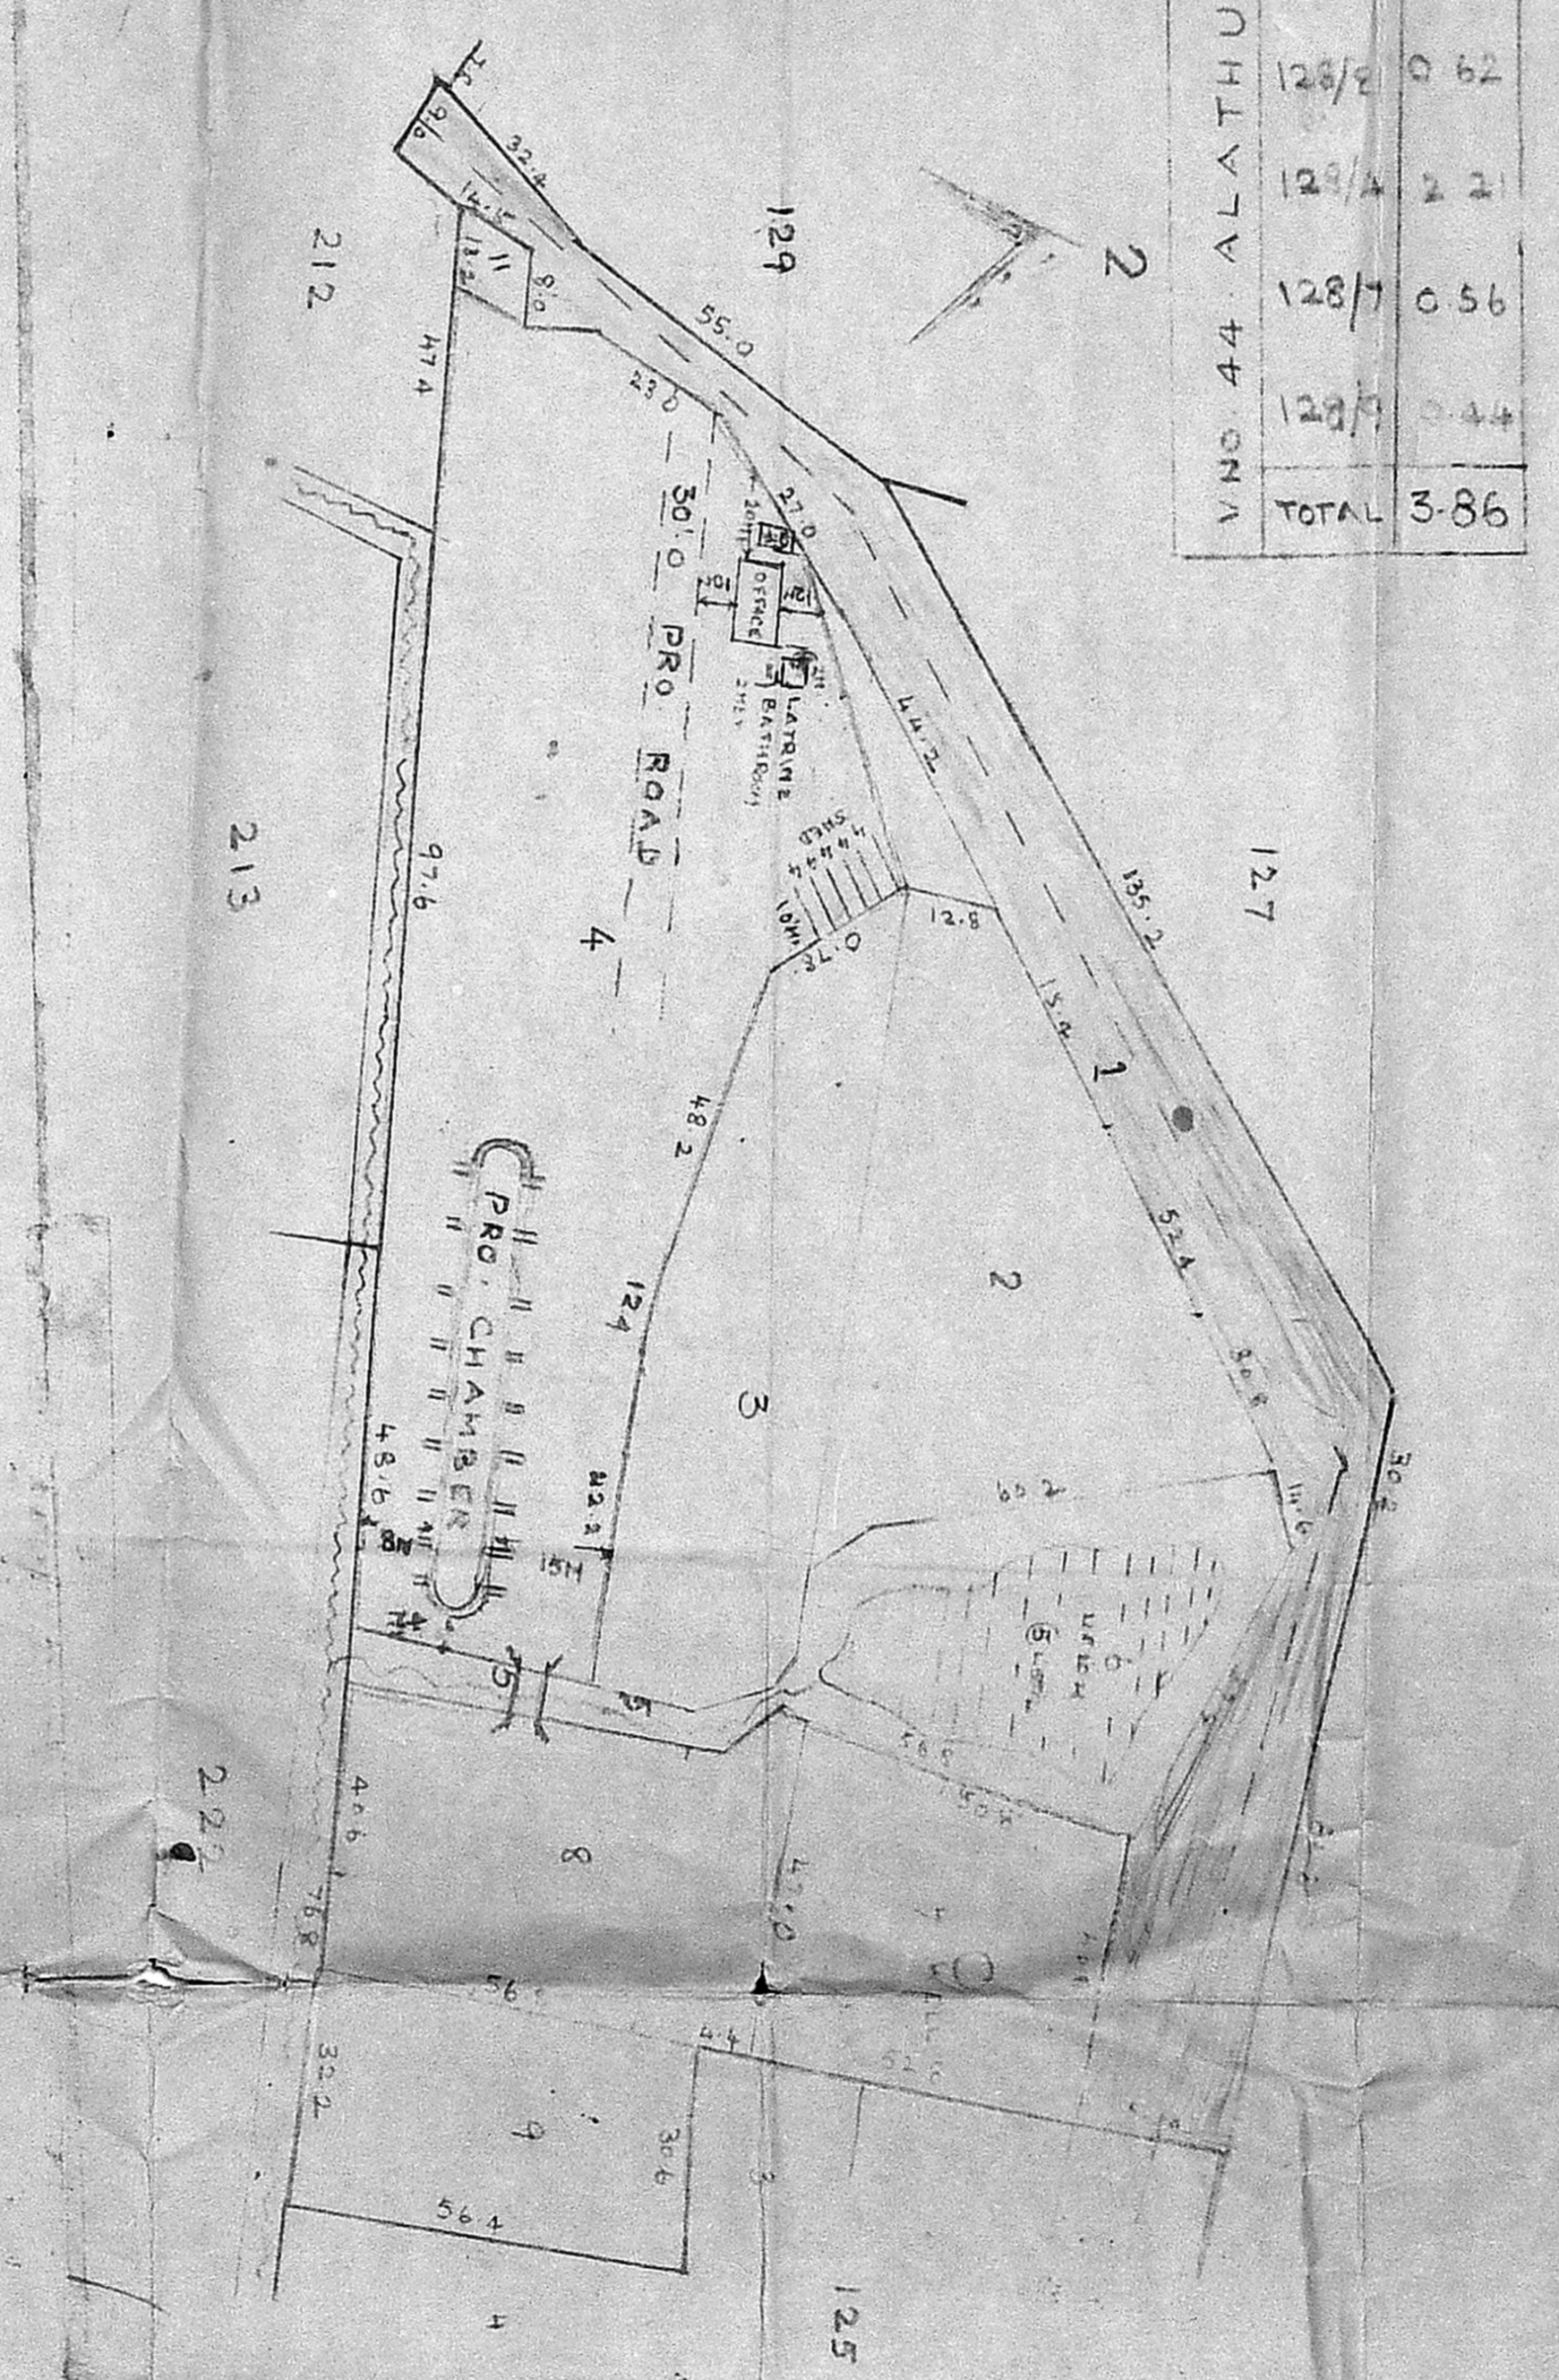

Planning Permit No. C/P/37/B  
**APPROVED**  
SUBJECT TO THE CONDITIONS IN THIS OFFICE LETTER.  
No. C/20184/90/3/2-9/11  
Date: 6/11/90  
FOR MEMBER SECRETARY  
MADRAS METROPOLITAN  
DEVELOPMENT AUTHORITY  
MADRAS-600 008

**PLAN SHOWING THE PROPOSED CONSTRUCTION OF A BRICK CHAMBER AT S. Nos. 128/II, 4, 7 AND 9 IN V. NO. 44, ALATHUR VILLAGE SAIDAPET TALUK, CHENGAI ANNA DIST FOR M/S. T. K. R. BRICK INDUSTRIES**

**COLOUR INDEX**

PROPOSED ROAD	[Symbol]
BOUNDARY	[Symbol]

OWNER: [Signature]  
LICENSUR: R. Mohan Rao, D.C.I.  
Phone: 440782  
LICENSED SURVEYOR  
Corporation of Madras  
REG. No. 14  
AMBATTUR TOWN SHIP  
ALANDUR MUNICIPALITY  
Consulting Engineer & Contractors  
Office: 15, Madley Road  
T. NAGAR, MADRAS-600 087