

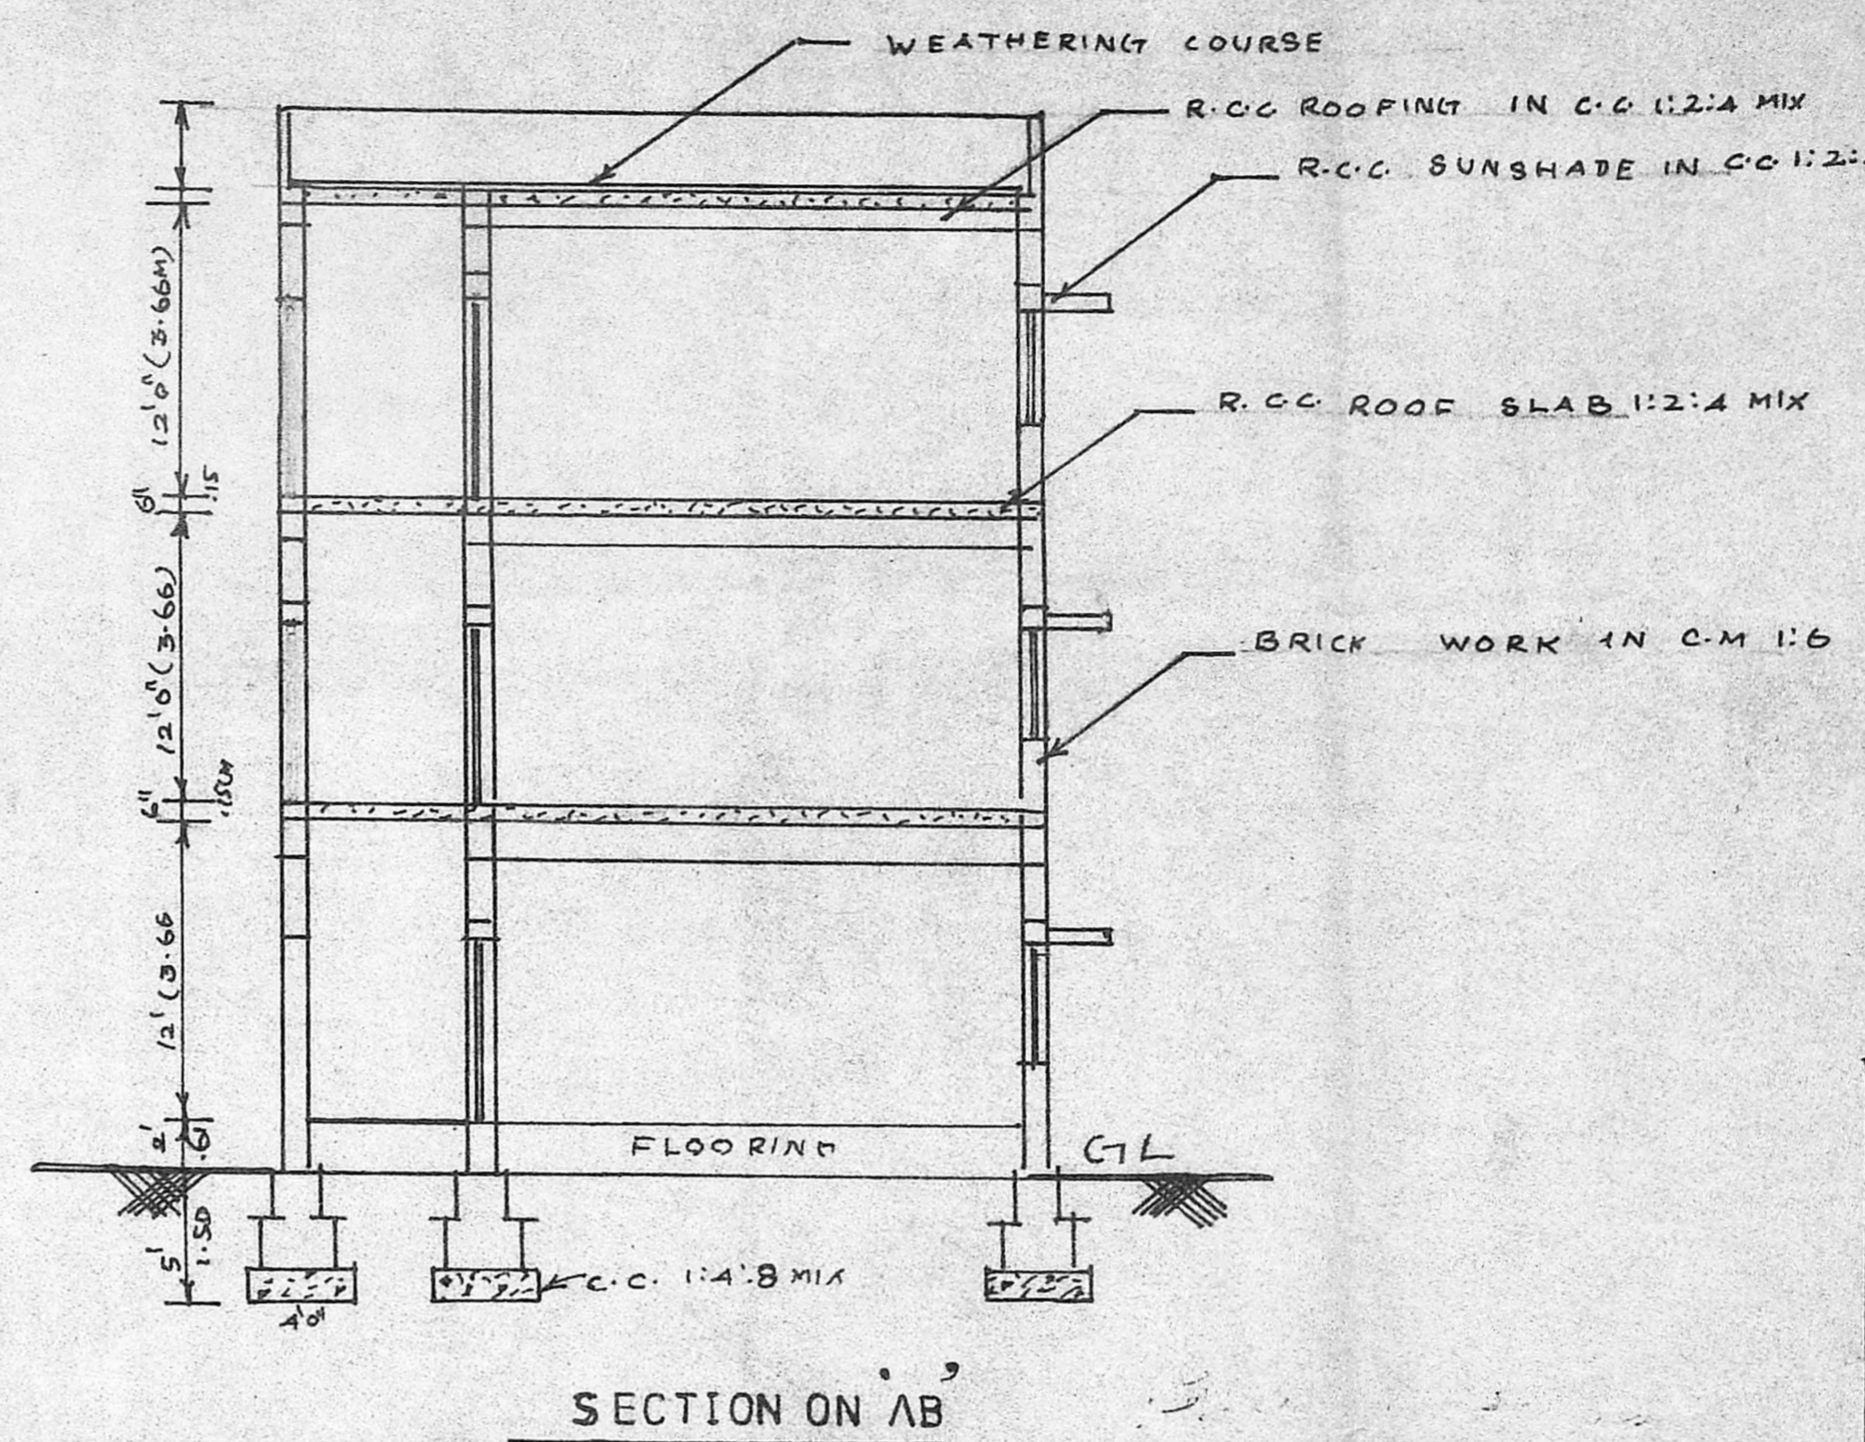


PLAN SHOWING THE PROPOSED SECOND FLOOR  
 CONSTRUCTION AT MURUGA DHANUSKODI GIRLS HIGHER  
 SECONDARY SCHOOL AT DOOR NO.7 KANAKKA PILLAI STREET,  
 MADRAS - 600 081. R.S. NO. 3643 OF PT. DIVISION. NO. 7

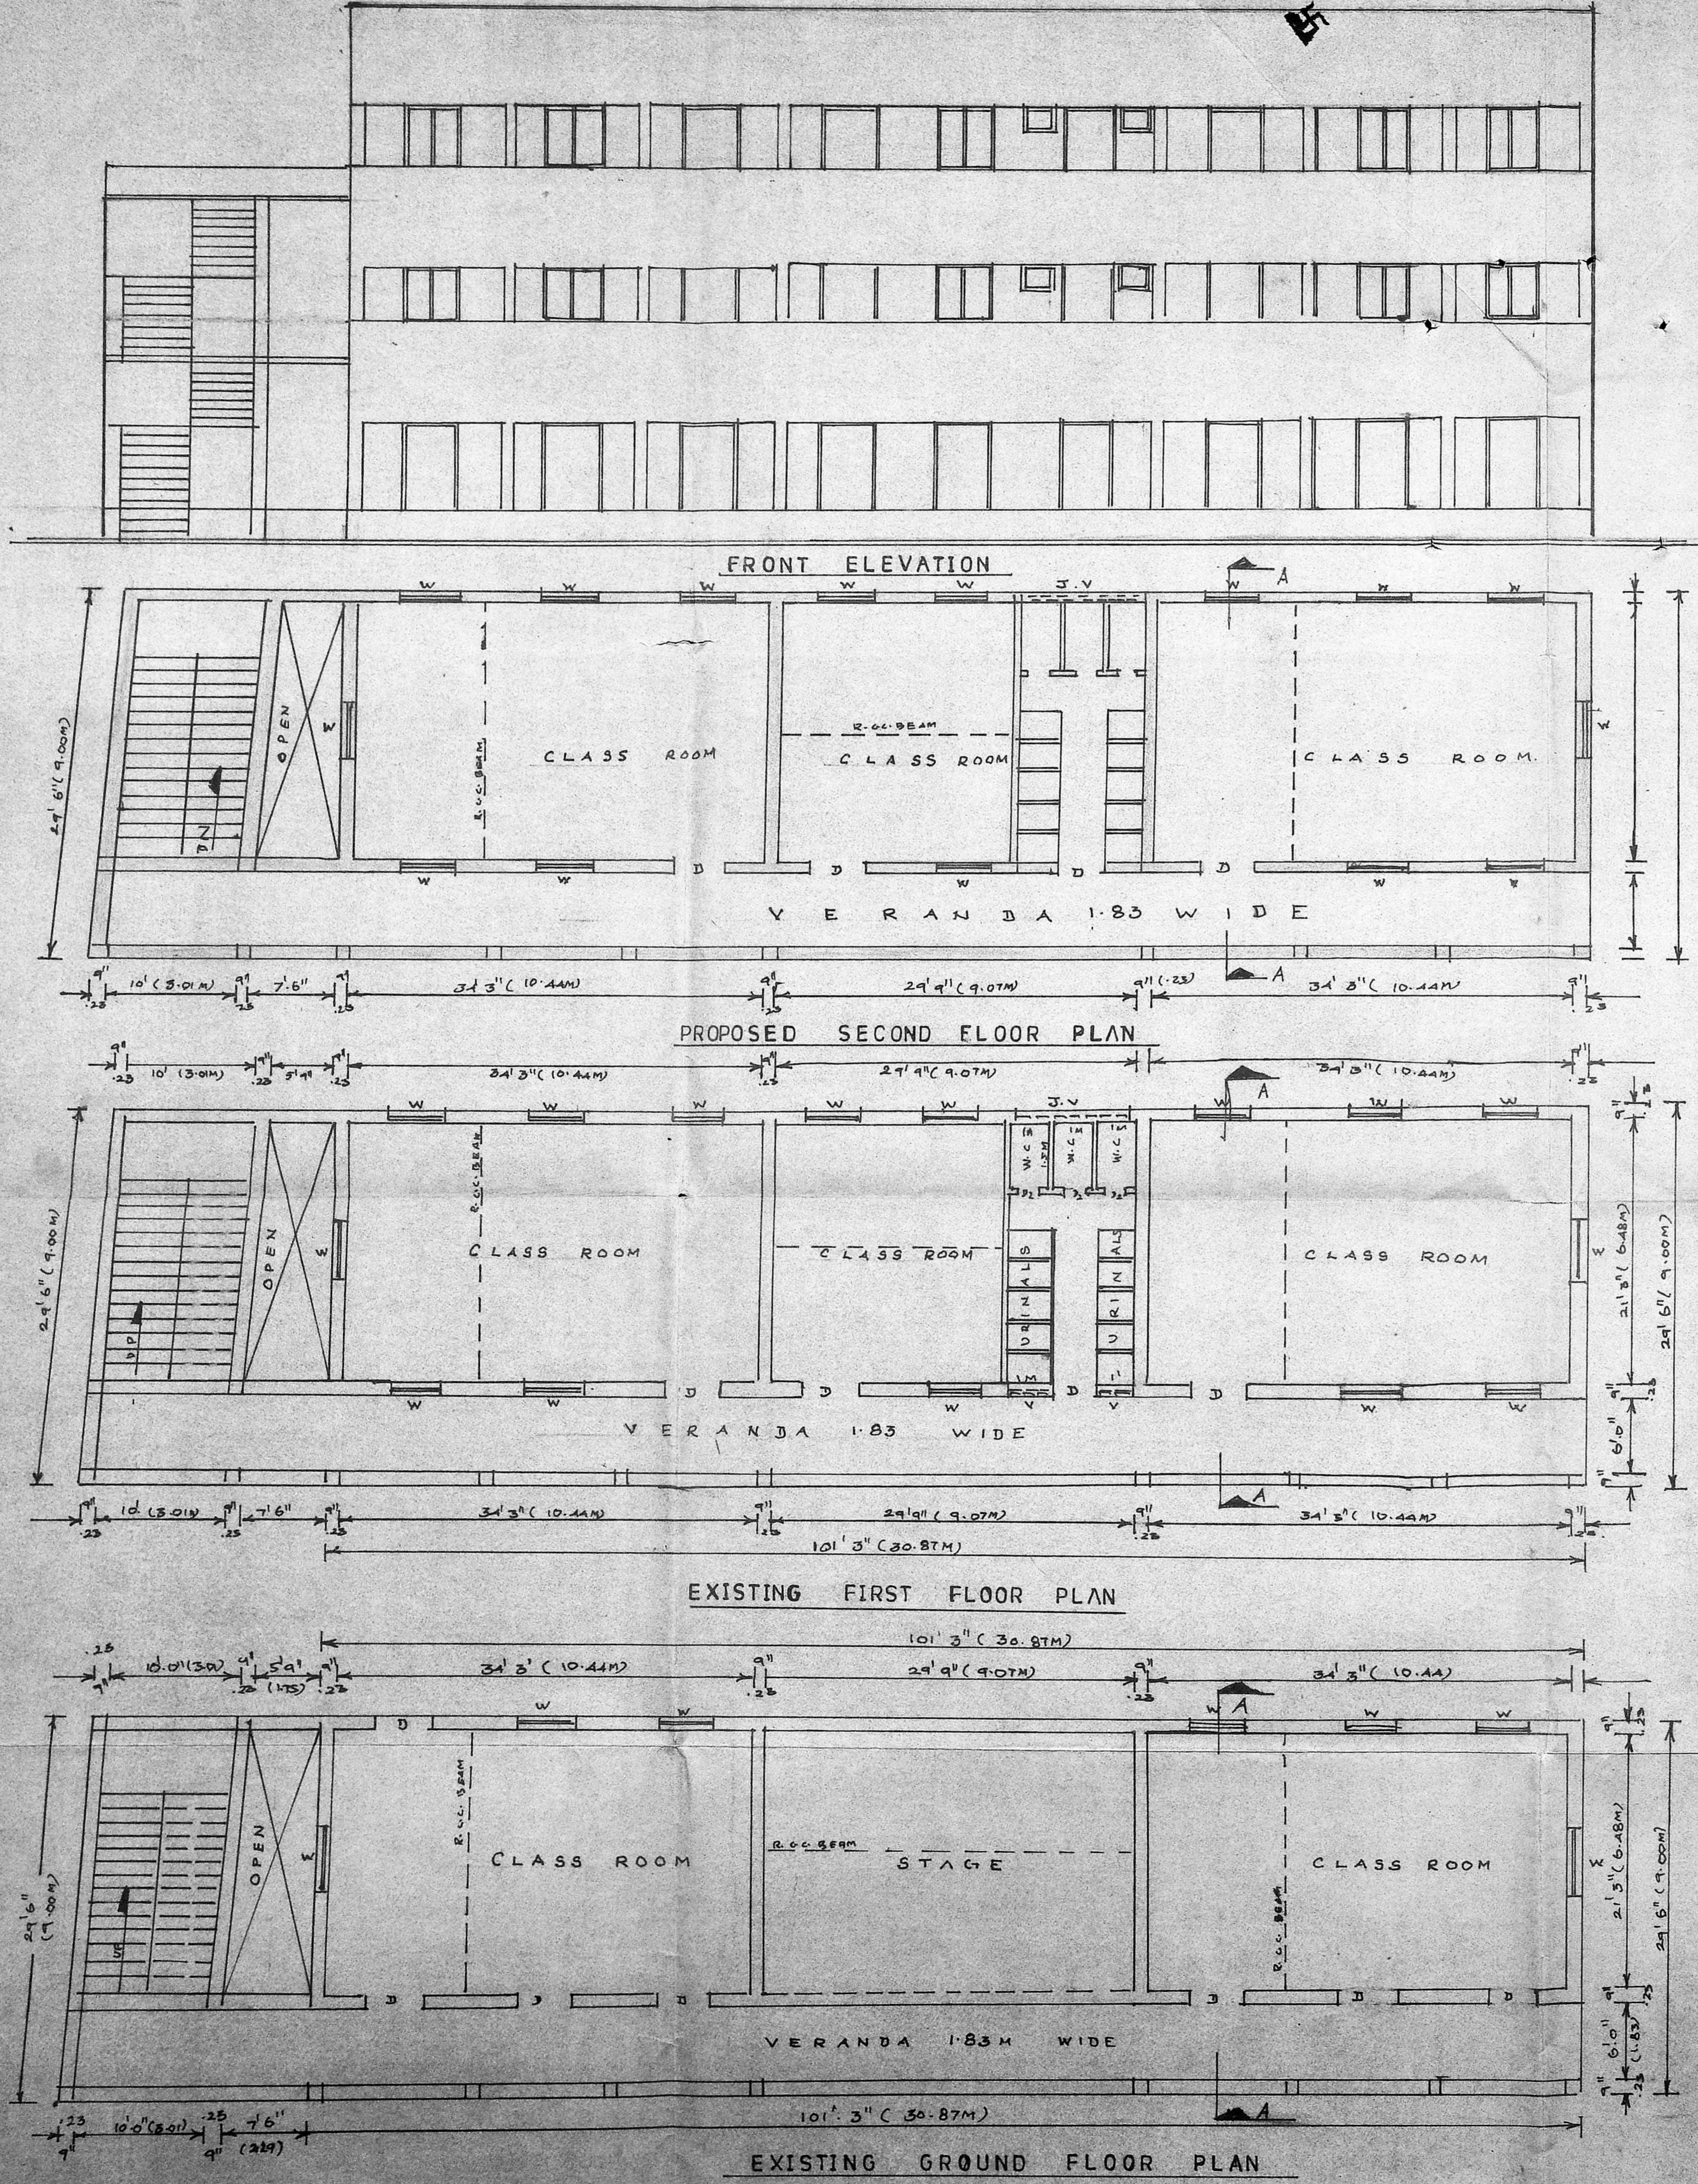


Planning Permit No. C/PP/222/75  
**SCALE - 1/100**  
 APPROVED  
 SUBJECT TO CONDITIONS IN  
 THIS OFFICE LETTER.  
 No. 4/122/14/50 Date 28.9.50  
 FOR MEMBER SECRETARY  
 MADRAS METROPOLITAN  
 DEVELOPMENT AUTHORITY  
 MADRAS - 600 008.  
 Scrutiny sheet  
 C/C

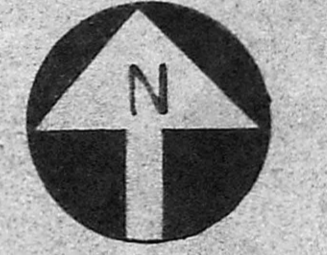

**AREA DETAILS :-**

	SQ.F.	SQ.M.
1. SITE AREA	52771.24	4905.12M <sup>2</sup>
2. EX. BUILDING G.F.	18464.64	1716.30M <sup>2</sup>
3. EX. BUILDING F.F.	16420.45	1526.30M <sup>2</sup>
4. EX. BUILDING S.F.	12099.64	1124.67M <sup>2</sup>
5. PRO. BUILDING S.F.	2989.00	277.83M <sup>2</sup>
<b>TOTAL</b>	<b>9550.38</b>	<b>888.00</b>

- REFERENCE :-**
- PROPOSAL
  - SITE BOUNDARY
  - ROAD
  - EXISTING
- PREVIOUS PLAN APPROVED BY CORPORATION  
 OF MADRAS AS PER P.P.A. NO. L.R. NO  
 C/2681/89 DT. 23-5-89.  
 B.A. 17/90 DT. 22.1.90.

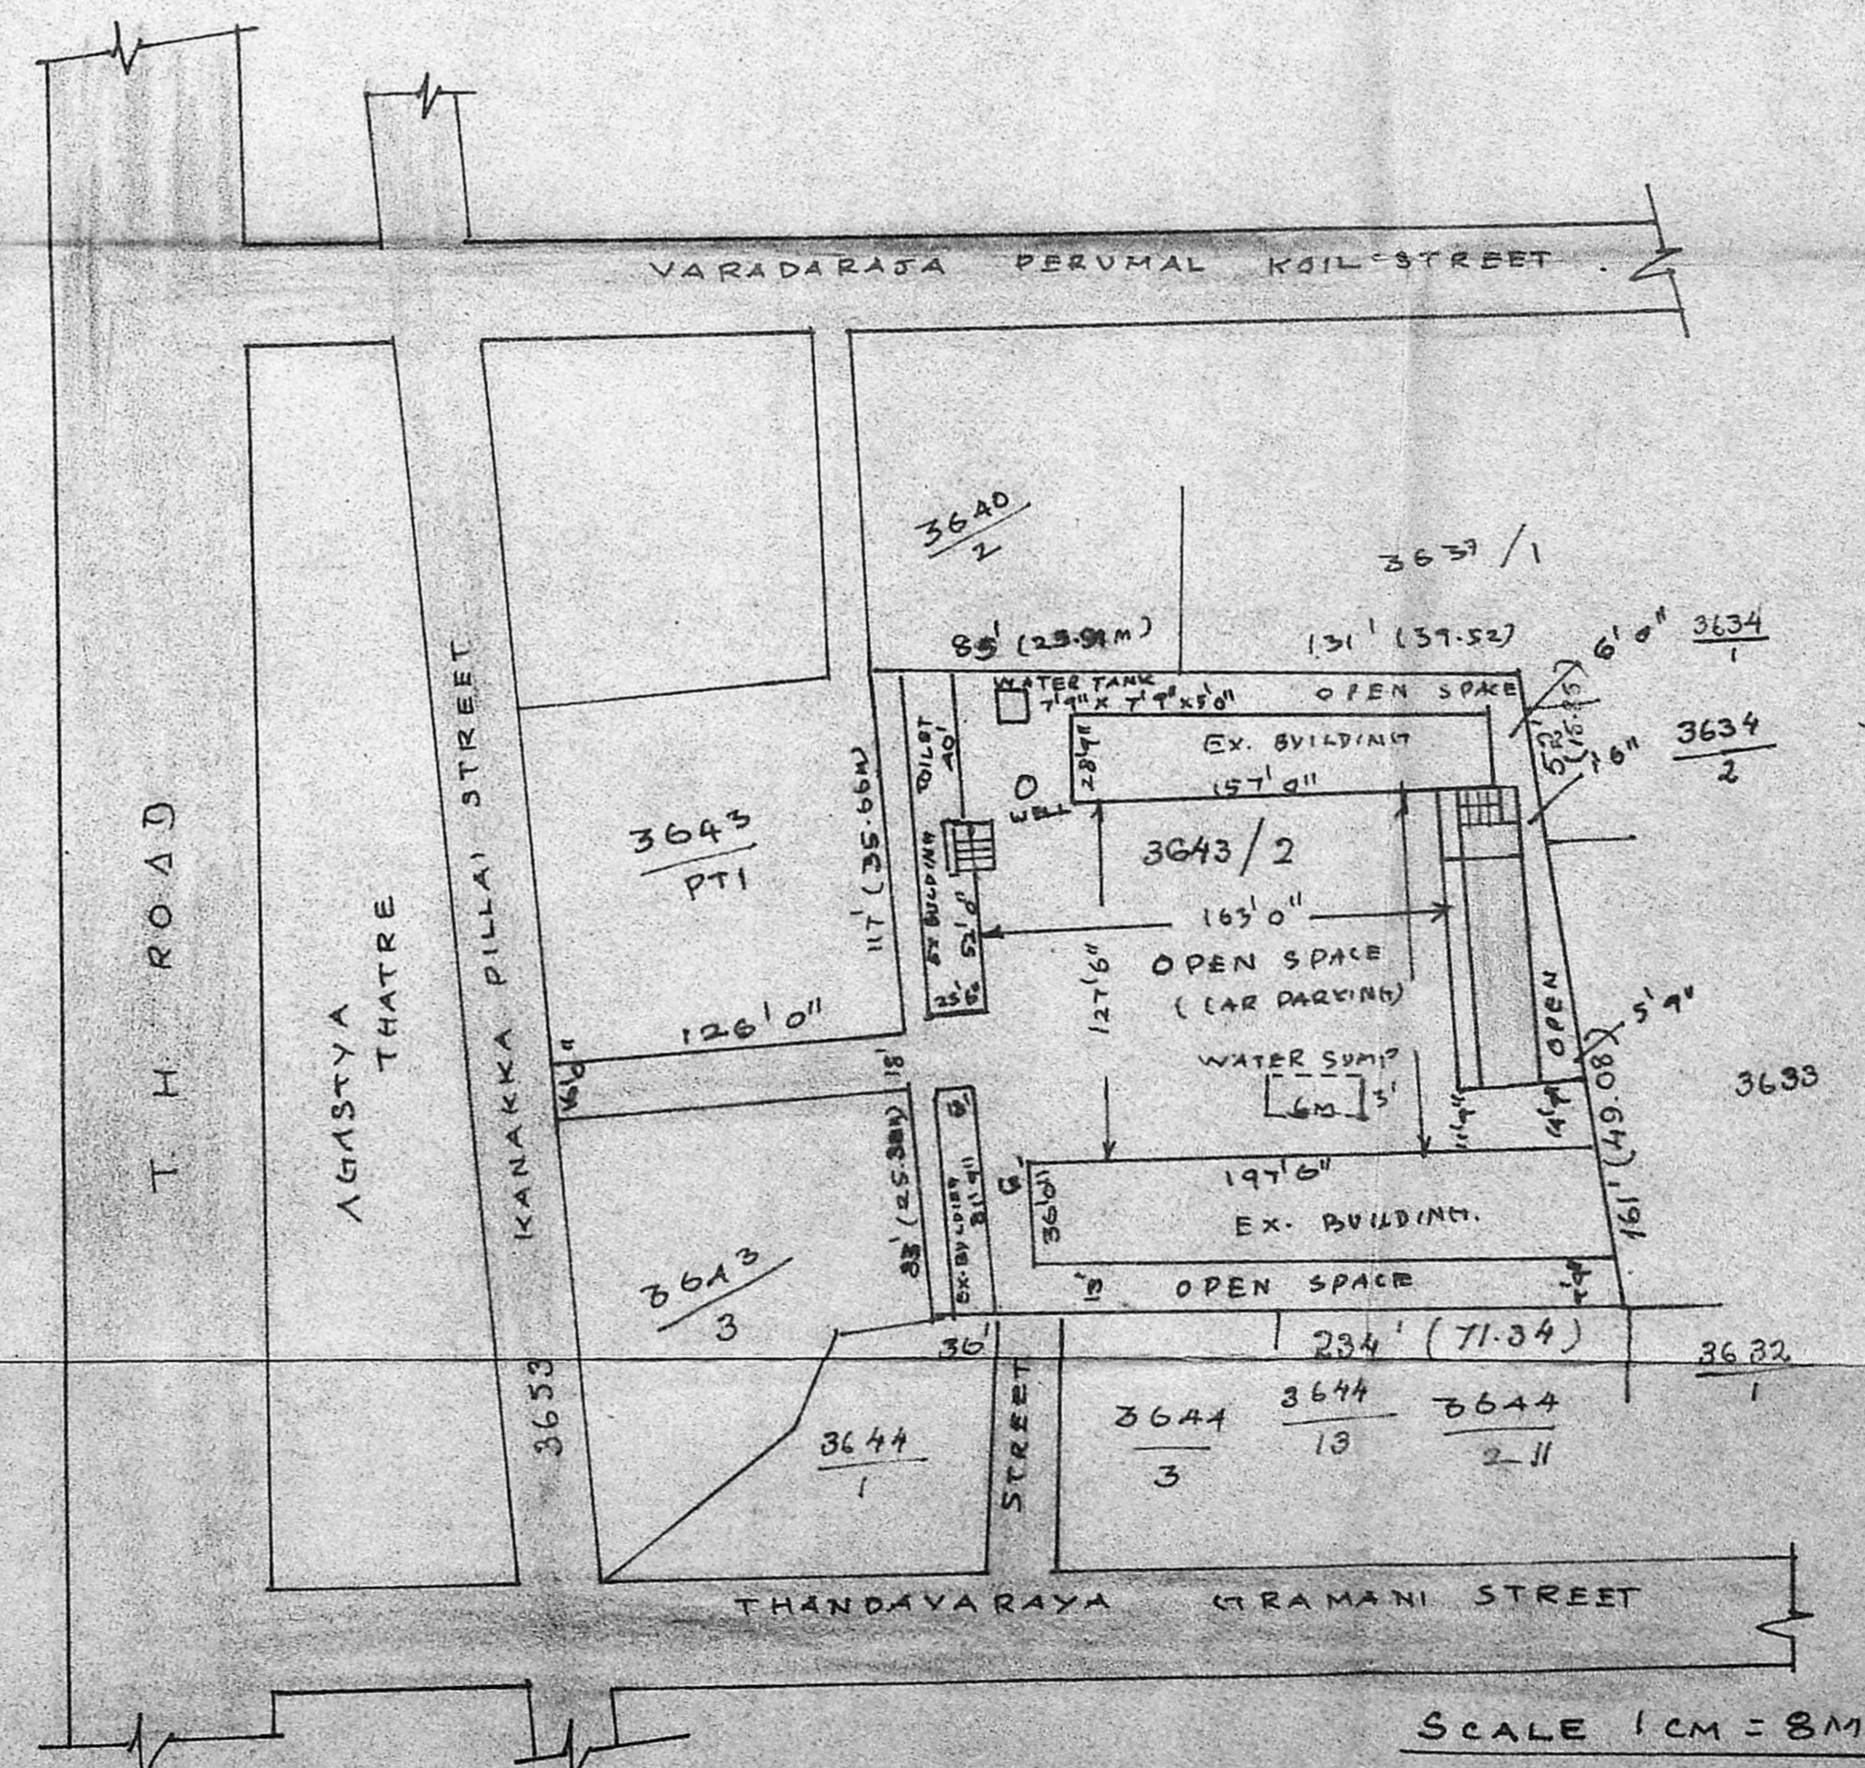

**OWNER**  
 MURUGA DHANUSKODI GIRLS HIGHER SECONDARY SCHOOL  
 TONDIANPET, MADRAS - 600 081.

**CONSULTING ENGINEER & CONTRACTOR**  
 LICENSED SURVEYOR CLASS. 1 NO. 98  
 21, KOTHANDA RAMA IYER LANE,  
 MADRAS - 600 021 - PHONE 052534

**LICENSED SURVAYOR**