



PLAN SHOWING THE PROPOSED CONSTRUCTION OF ARULMIGU BALAMURUGAN TEMPLE.
 IN PLOT NO. 23/24/661-3 9TH STREET, VAISNAVI NAGAR, THIRUNULLAIVOYAL MADRAS-105.


135

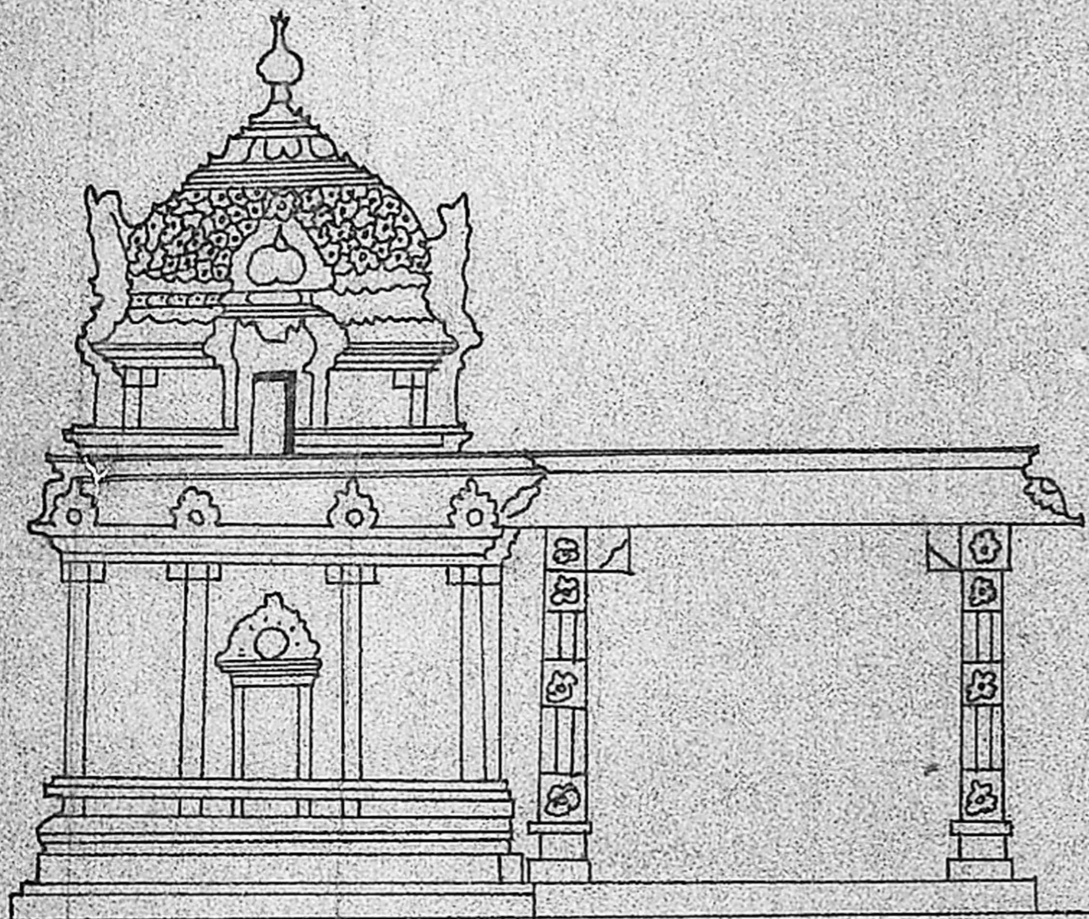



SIDE ELEVATION

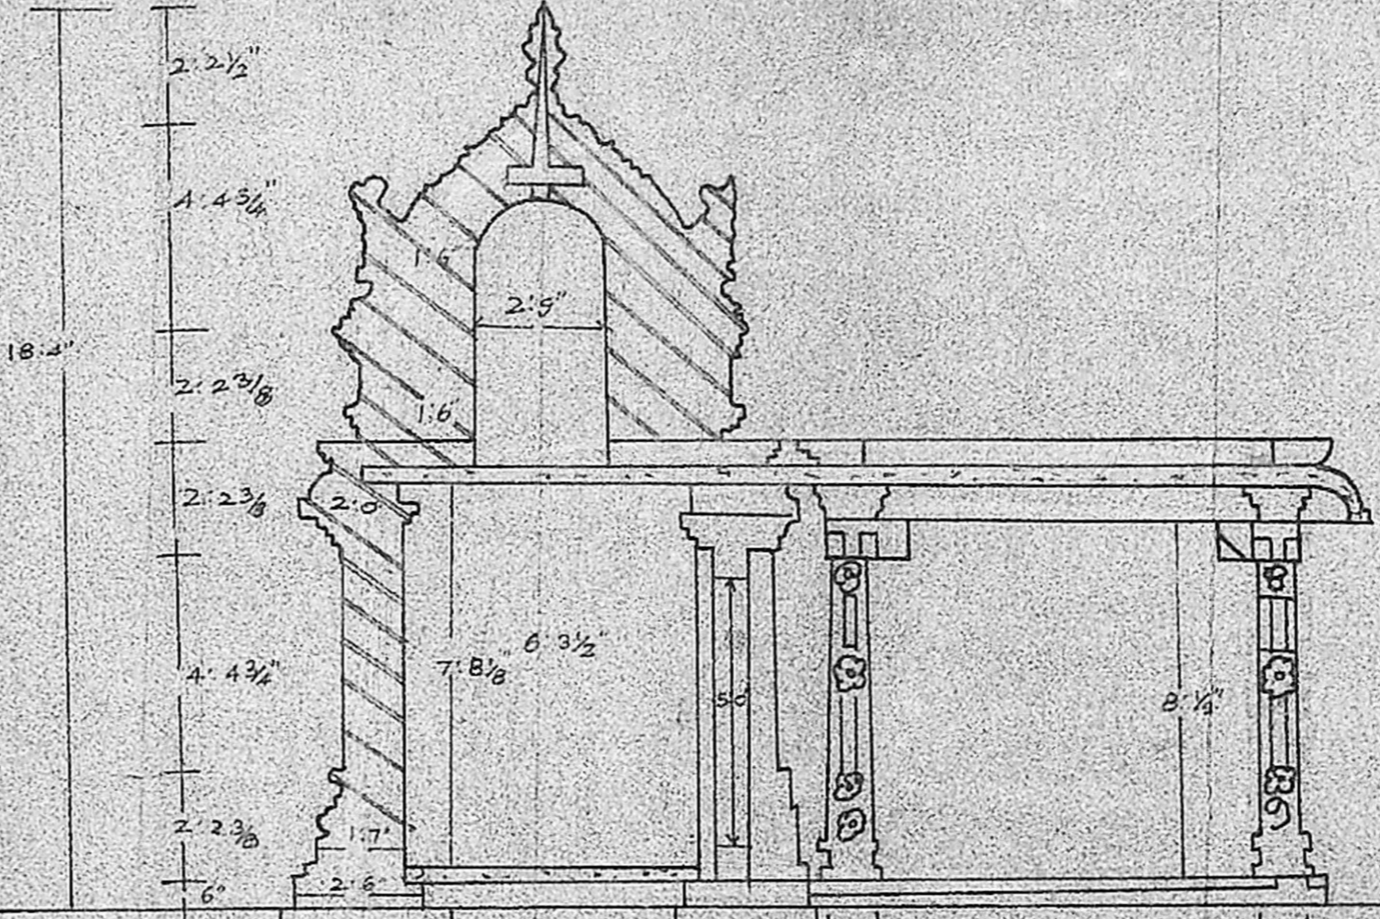

Planning Permit No. C/PP/176/91
APPROVED
 SUBJECT TO THE CONDITIONS IN THIS OFFICE LETTER.
 No. C/4/21561/90 Date 12-9-91
 FOR MEMBER SECRETARY
 MADRAS METROPOLITAN
 DEVELOPMENT AUTHORITY
 MADRAS-600 008.

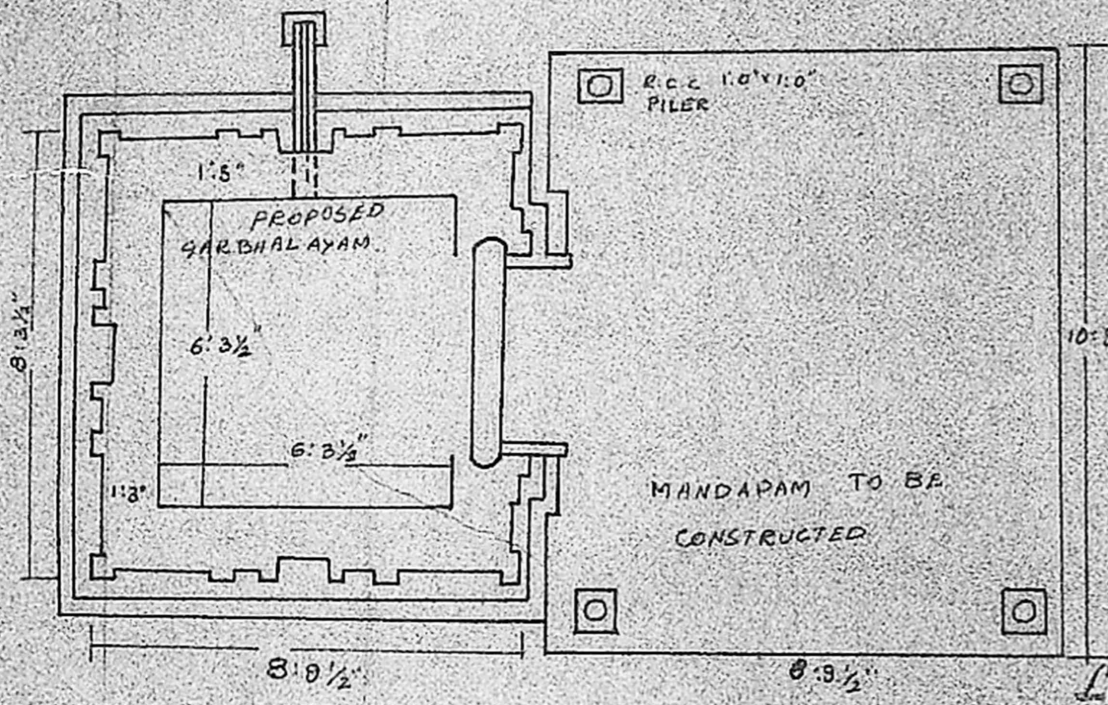

GROUND PLAN

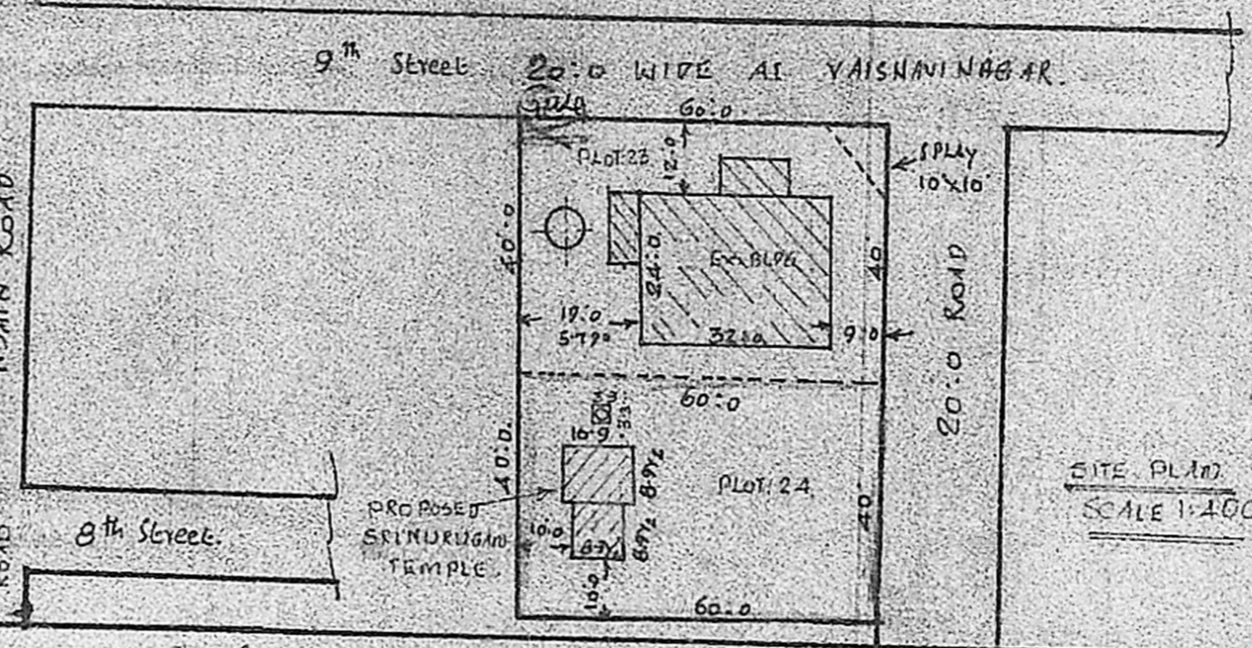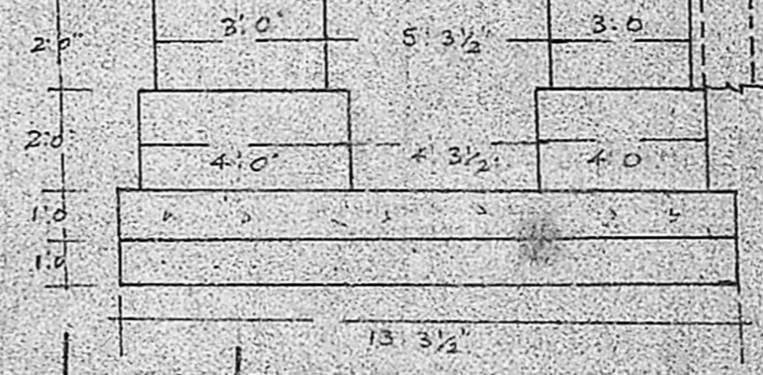

BRIEF SPECIFICATION

FOUNDATION	C.C. 1:4:8. 150MM OVER SAND FILLING
SUPERSTRUCTURE	B.W. INCL. 1:6
ROOF	R.C.C. 1:2:4. 45TH WITH WEARING COAT ON TOP
FLOORING	C.C. 1:4:8. 100MM OVER HARD CORE
PLASTERING	C.M. 1:1:6. 12MM TH FOR WALLS
JOINERIES	FIRST CLASS HARD WOODS

AREA STATEMENT.
 AREA OF SITE - 2400 Sq. Ft.
 AREA OF CONST. - 3000 Sq. Ft.

6.9.91

6.9.91

S. S. Nathan (Redd)
 Supt. of Plot no 23 & 24
 SNo 661-3 Thirunullaiyoyal
 5th & Vaisnavi Nagar
 Madras - 105

K. Periasamy D. C. E. E.
 LICENSED SURVEYOR
 CONSULTING ENGINEER
 AVADI TOWNSHIP
 MADRAS-600054