



FRONT ELEVATION
SCALE 1/100

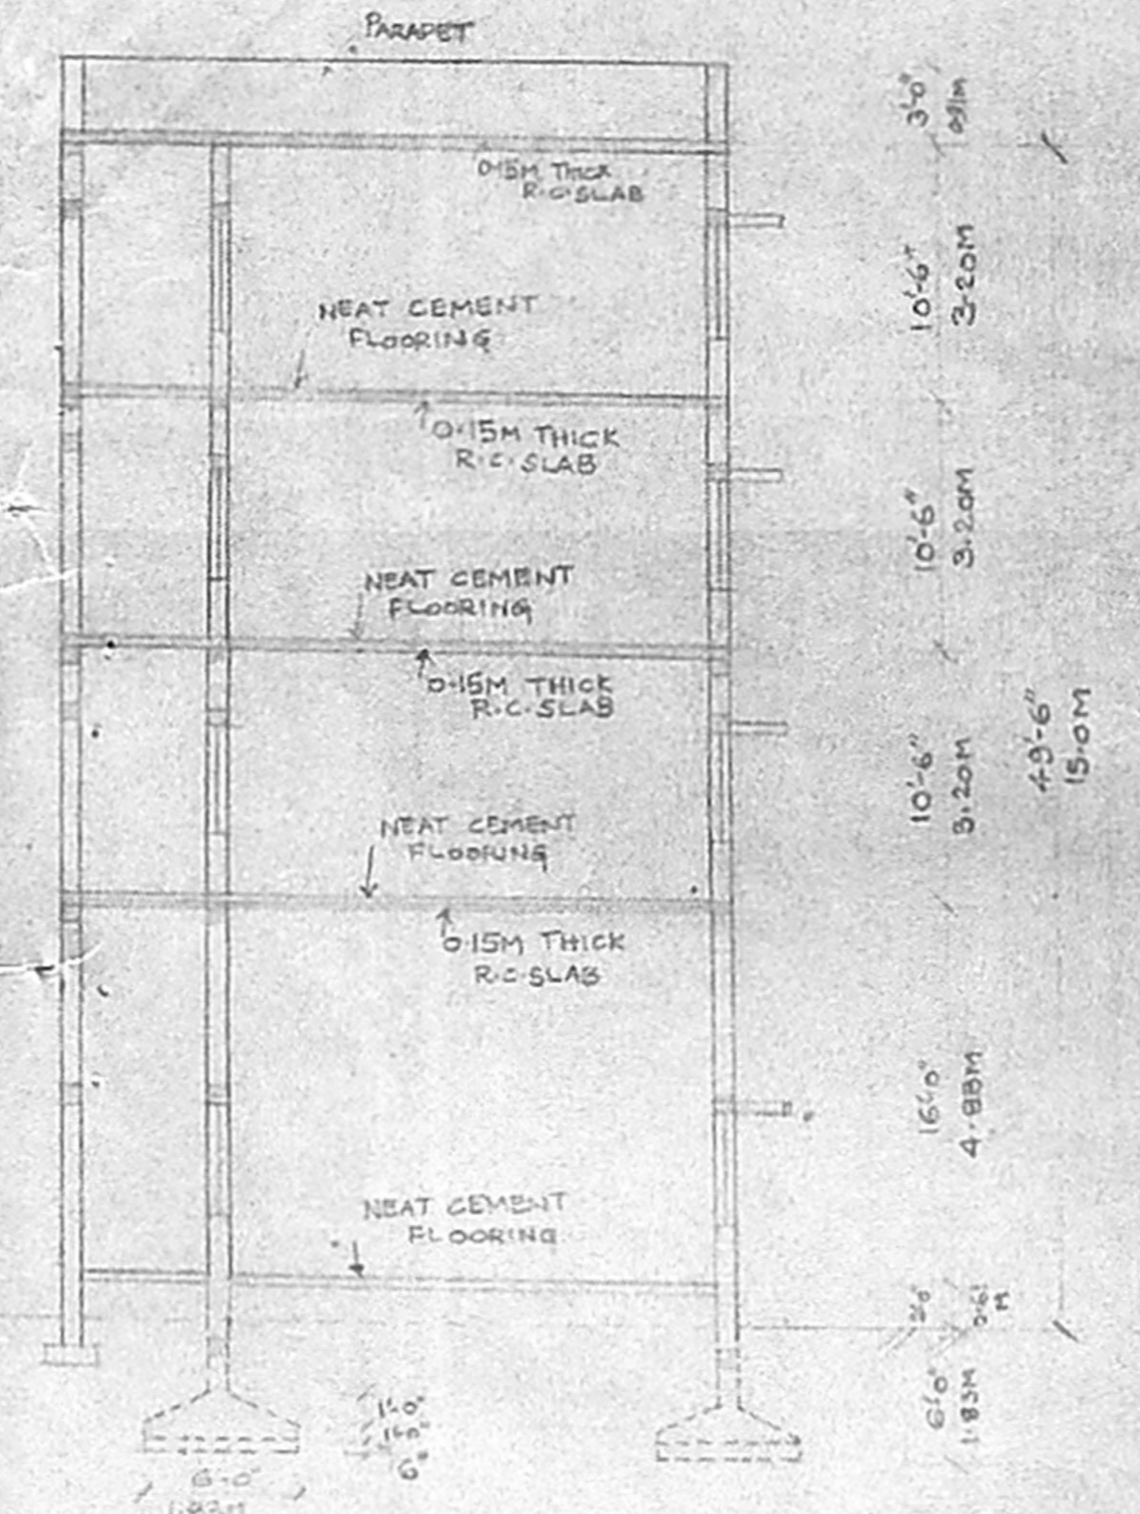


SECTION ON CC
SCALE 1/100

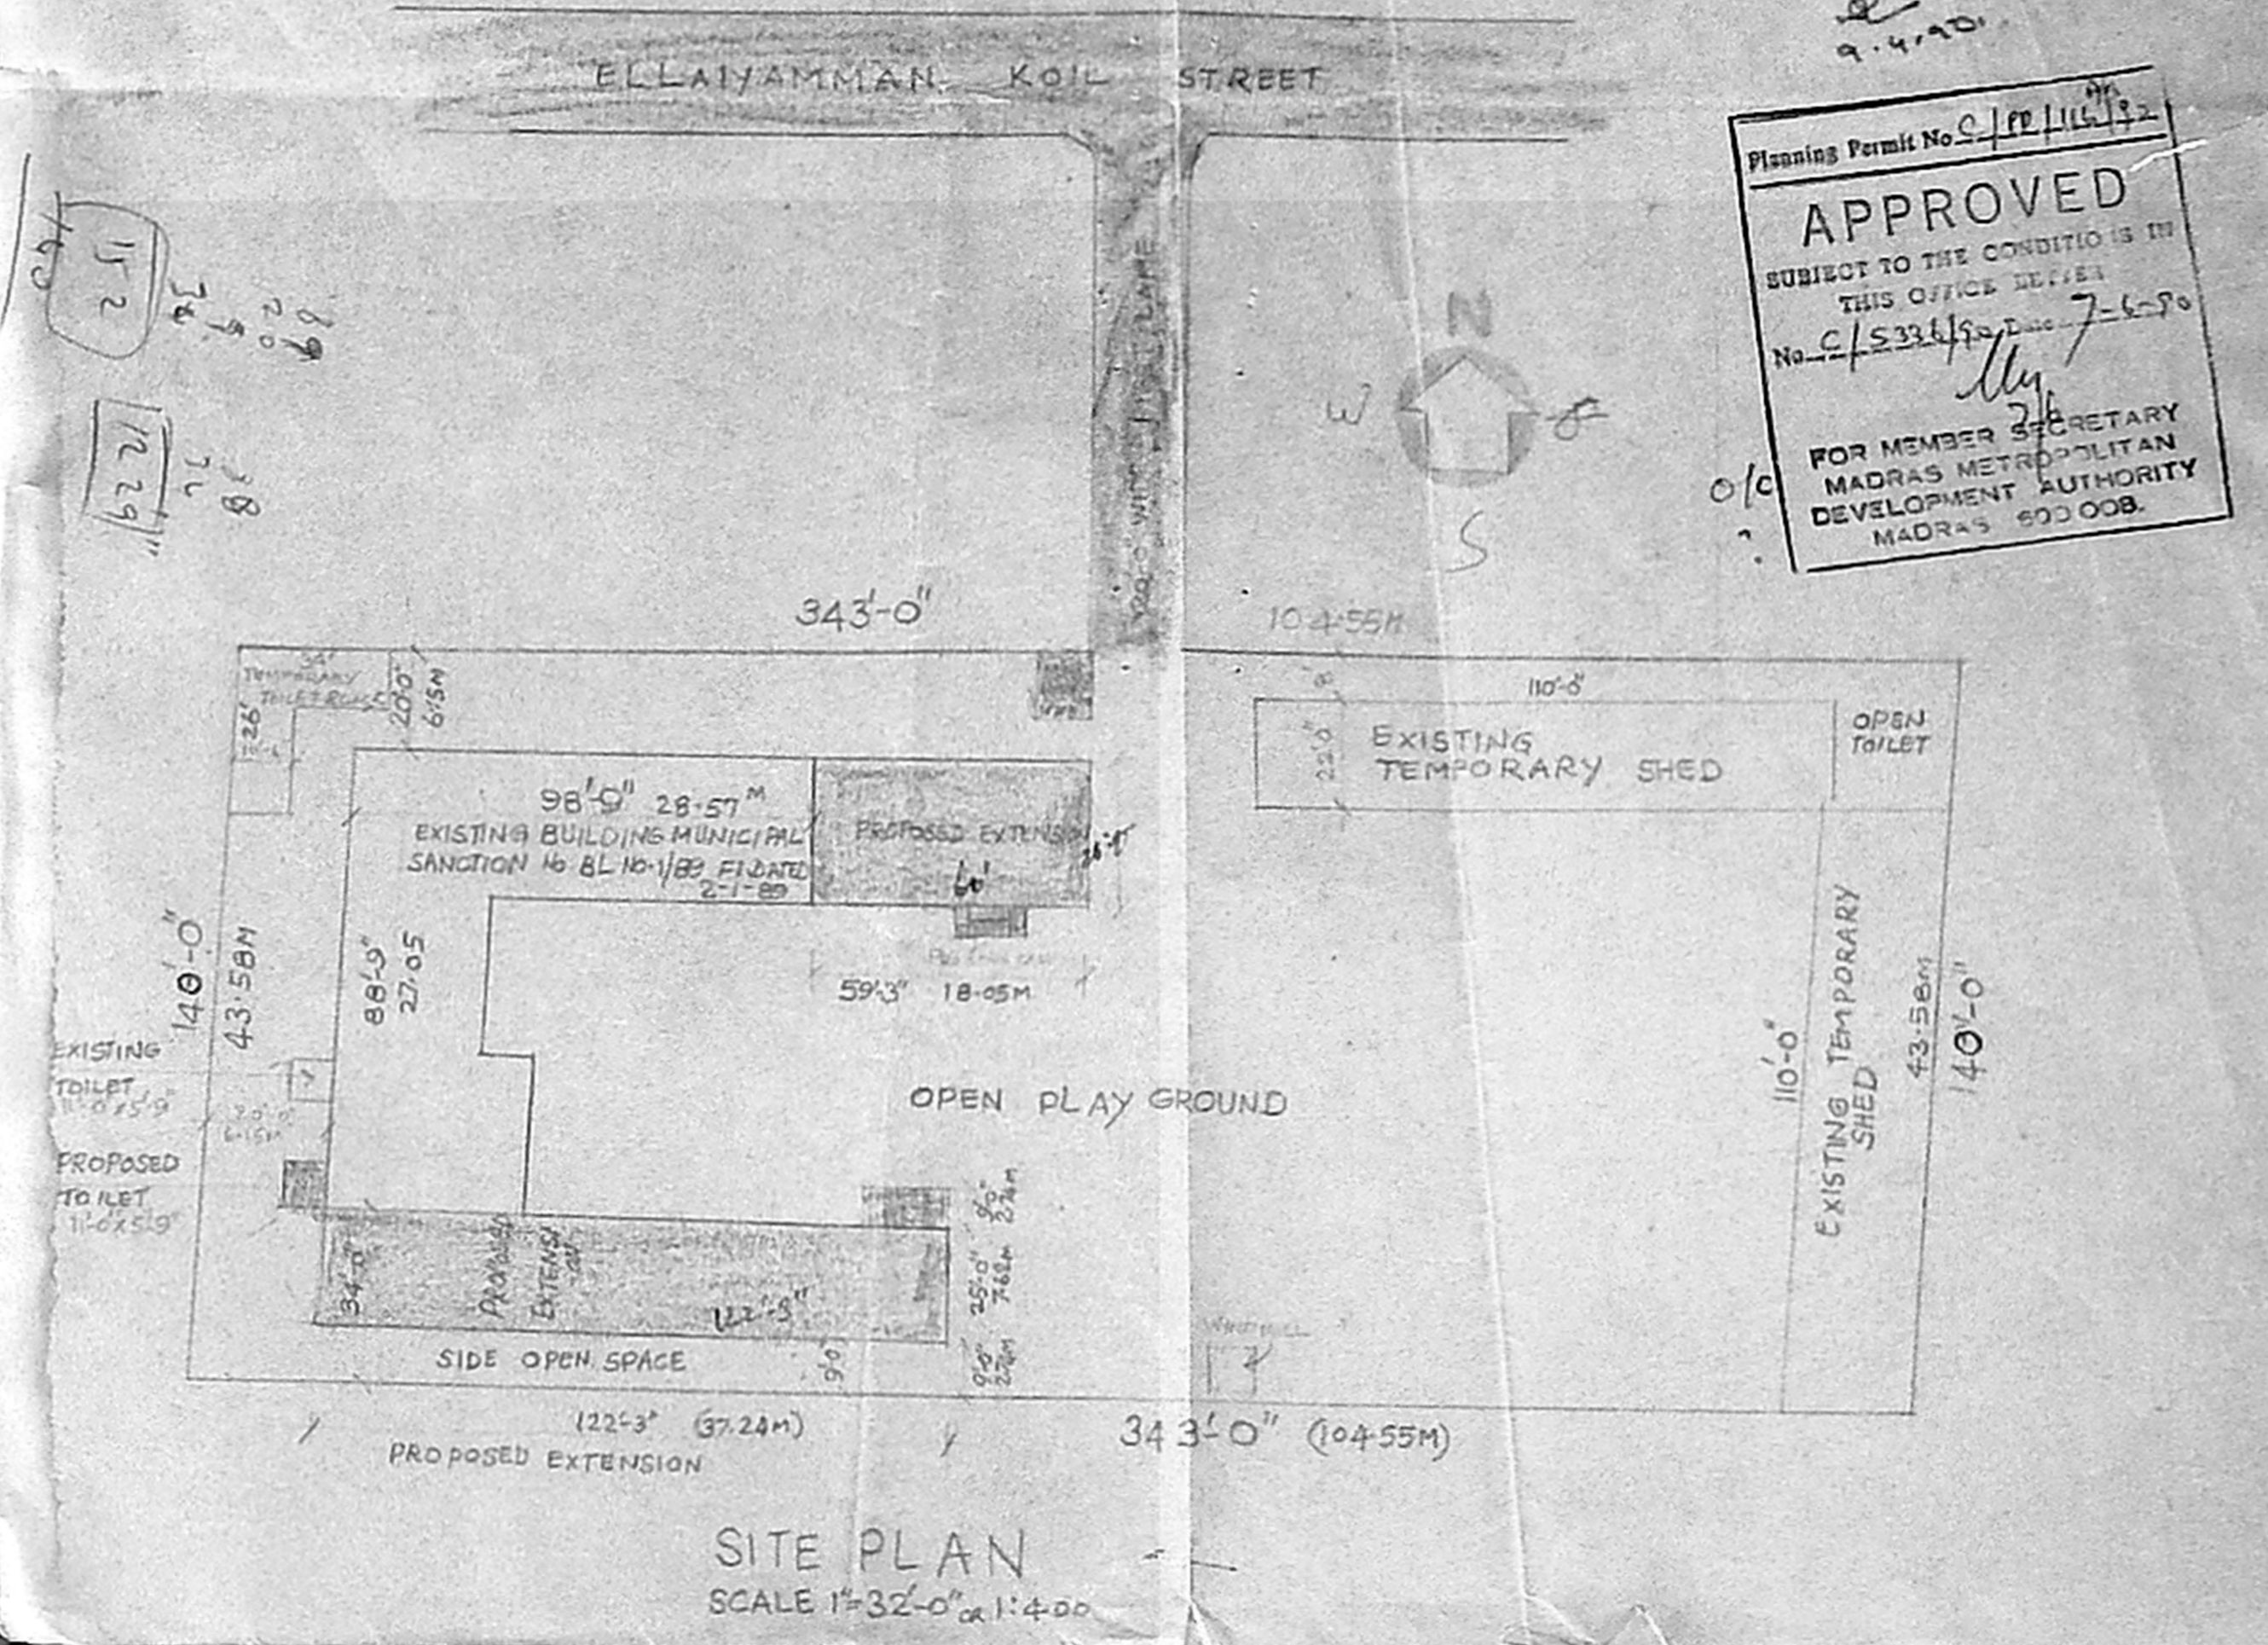


SITE PLAN
SCALE 1/320 or 1/400


APPROVED
SUBJECT TO THE CONDITIONS IN THIS OFFICE LETTER
FOR MEMBER SECRETARY
MADRAS METROPOLITAN
DEVELOPMENT AUTHORITY
MADRAS-600 008

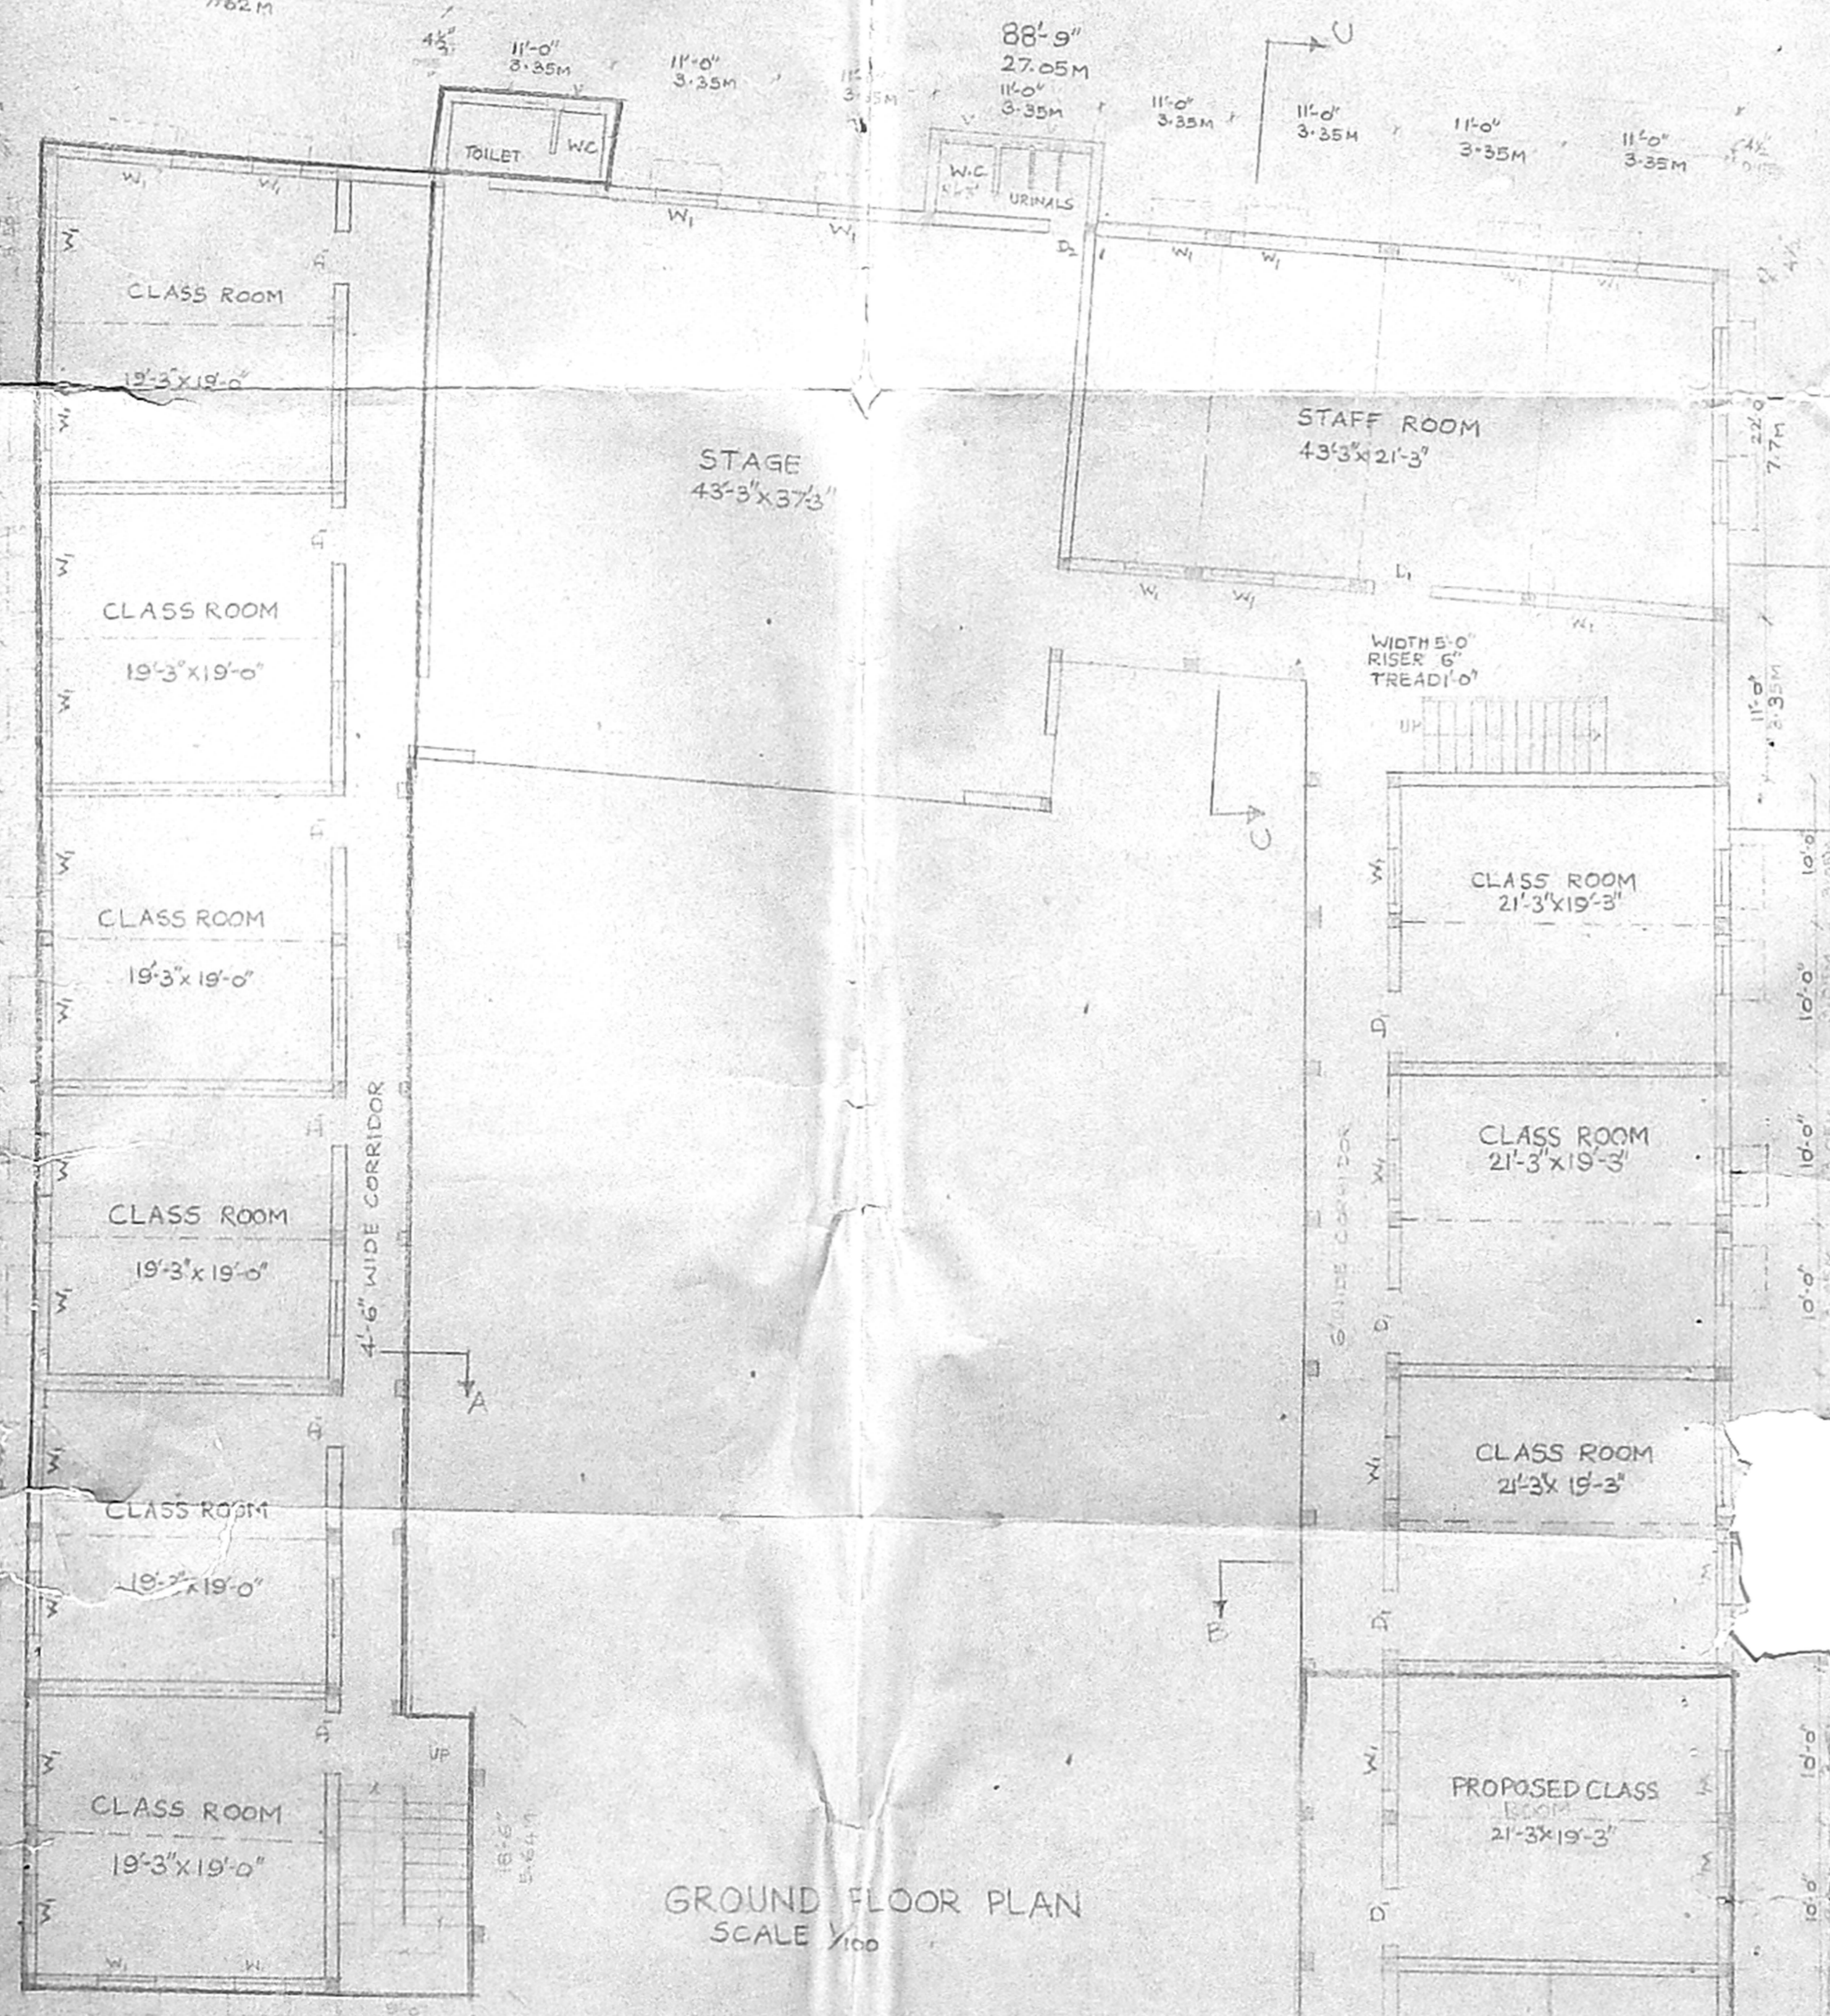

GROUND FLOOR PLAN
SCALE 1/100

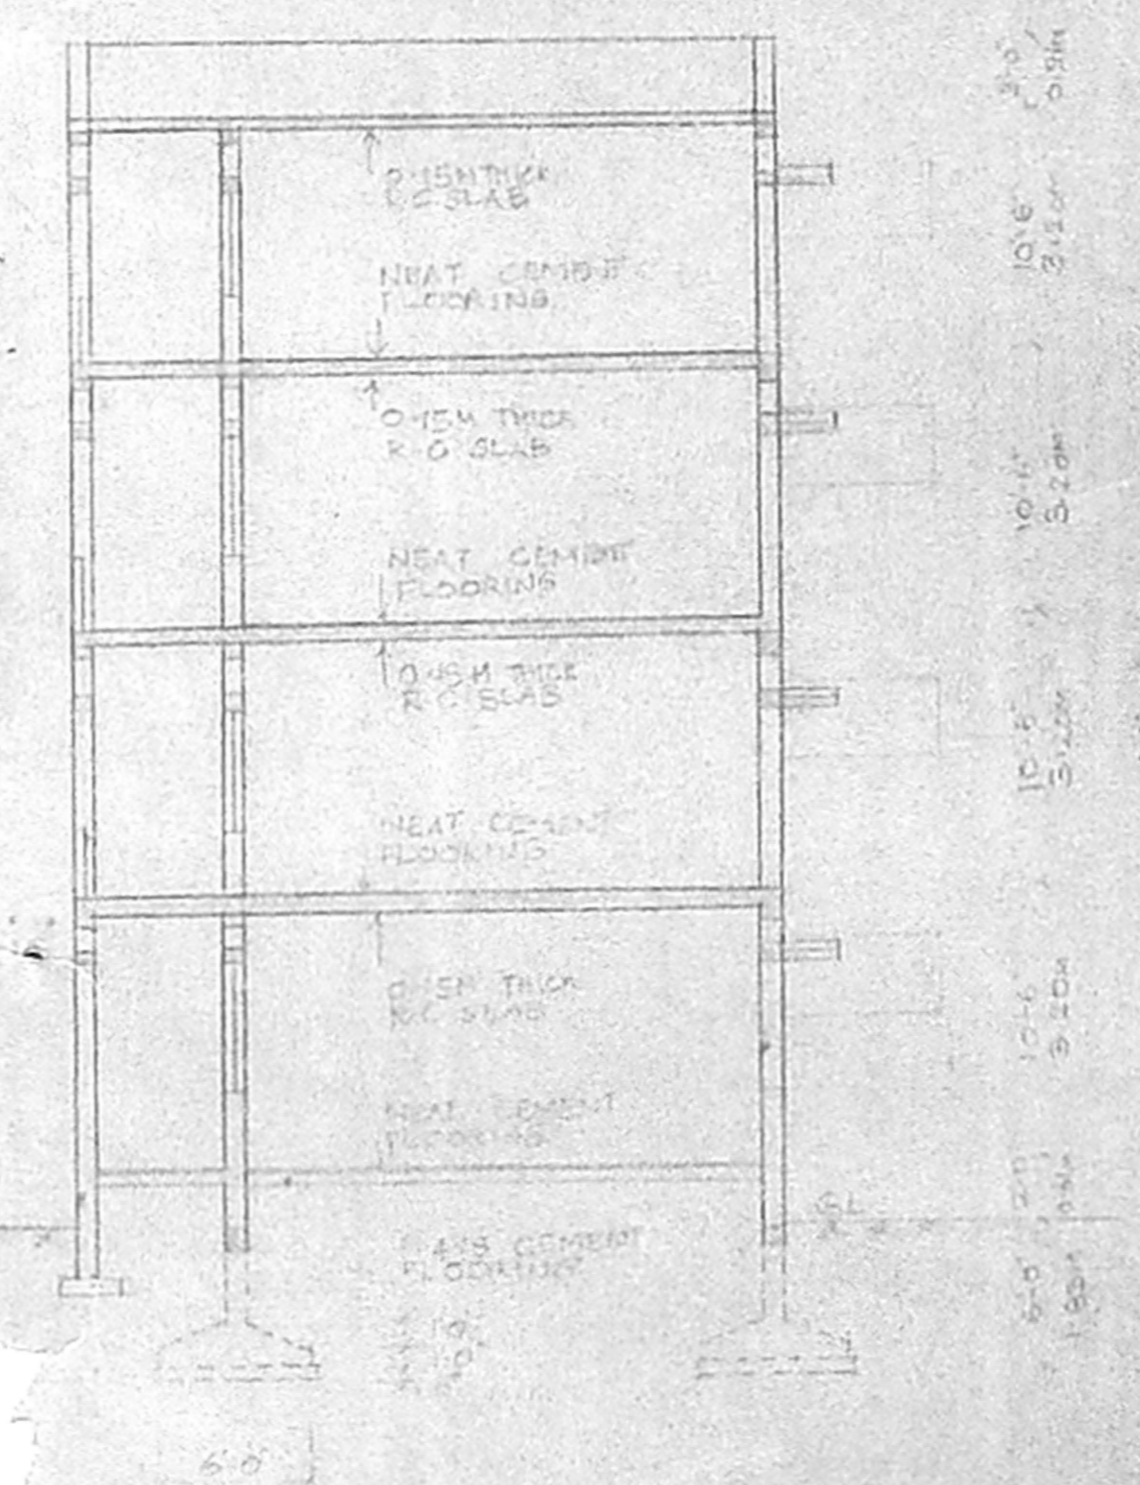

SECTION ON BB
SCALE 1/100

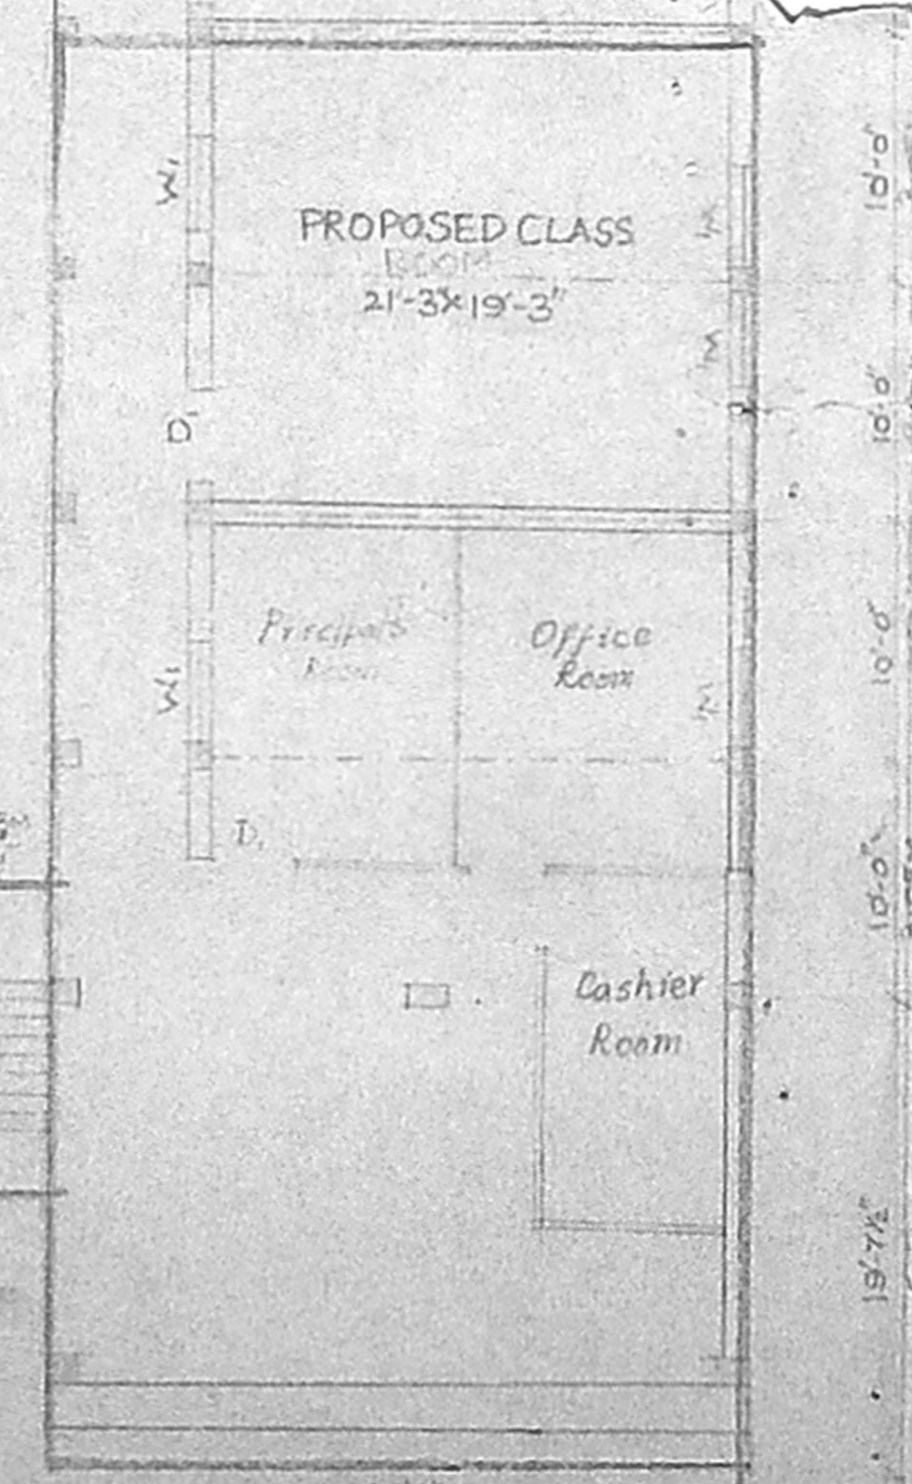

SECTION ON AA
SCALE 1/100

PLANNING PERMIT NO. C/PP/54/A/C/88 LETTER NO. C/6391/B7 OF 23.3.88
EXISTING BUILDING T.V.T. MUNICIPAL SANCTION NO. BLNO. Y/89 F DATED 2.11.89

DESCRIPTION	GROUND FLOOR	I FLOOR	II FLOOR	III FLOOR	TOTAL
EXISTING BUILDING AS APPROVED:					
NORTH BLOCK INCLUDING STAIRCASE	2125.69	2125.69	2125.69	2125.69	8502.76
SOUTH BLOCK	2871.0	2871.0	2871.0	2871.0	11484.0
TOILET	63.85	-	-	-	63.85
TEMPORARY SHED (TO BE DEMOUNTED)	484.0	-	-	-	484.0
TOTAL					19534.66
TOTAL PLOT AREA	49049				


NET AVAILABLE OPEN SPACE = 49049 - 19534.66 = 29514.34

PROPOSED SCHOOL BUILDING EXTENSION
OF VIVEKANANDA EDUCATIONAL SOCIETY
AT ELLAVAMMAN KOIL STREET NO. 19/2
THIRUVOTTIYUR, MADRAS - 600 021


A. R. Balasubramanian
A. R. BALASUBRAMANIAM
LICENSED SURVEYOR
22, WEST MADRA ST.
TALADIPET, MADRAS - 19
SIGNATURE OF OWNER

Planning Permit No. C/PP/116/8/1/80
APPROVED
 SUBJECT TO THE CONDITIONS IN THIS OFFICE LETTER
 No. C/5336/30 Dated 7-6-80
 FOR MEMBER SECRETARY
 MADRAS METROPOLITAN
 DEVELOPMENT AUTHORITY
 MADRAS - 600 008.

Handwritten marks: a swastika symbol, a signature, and the number 2/2.

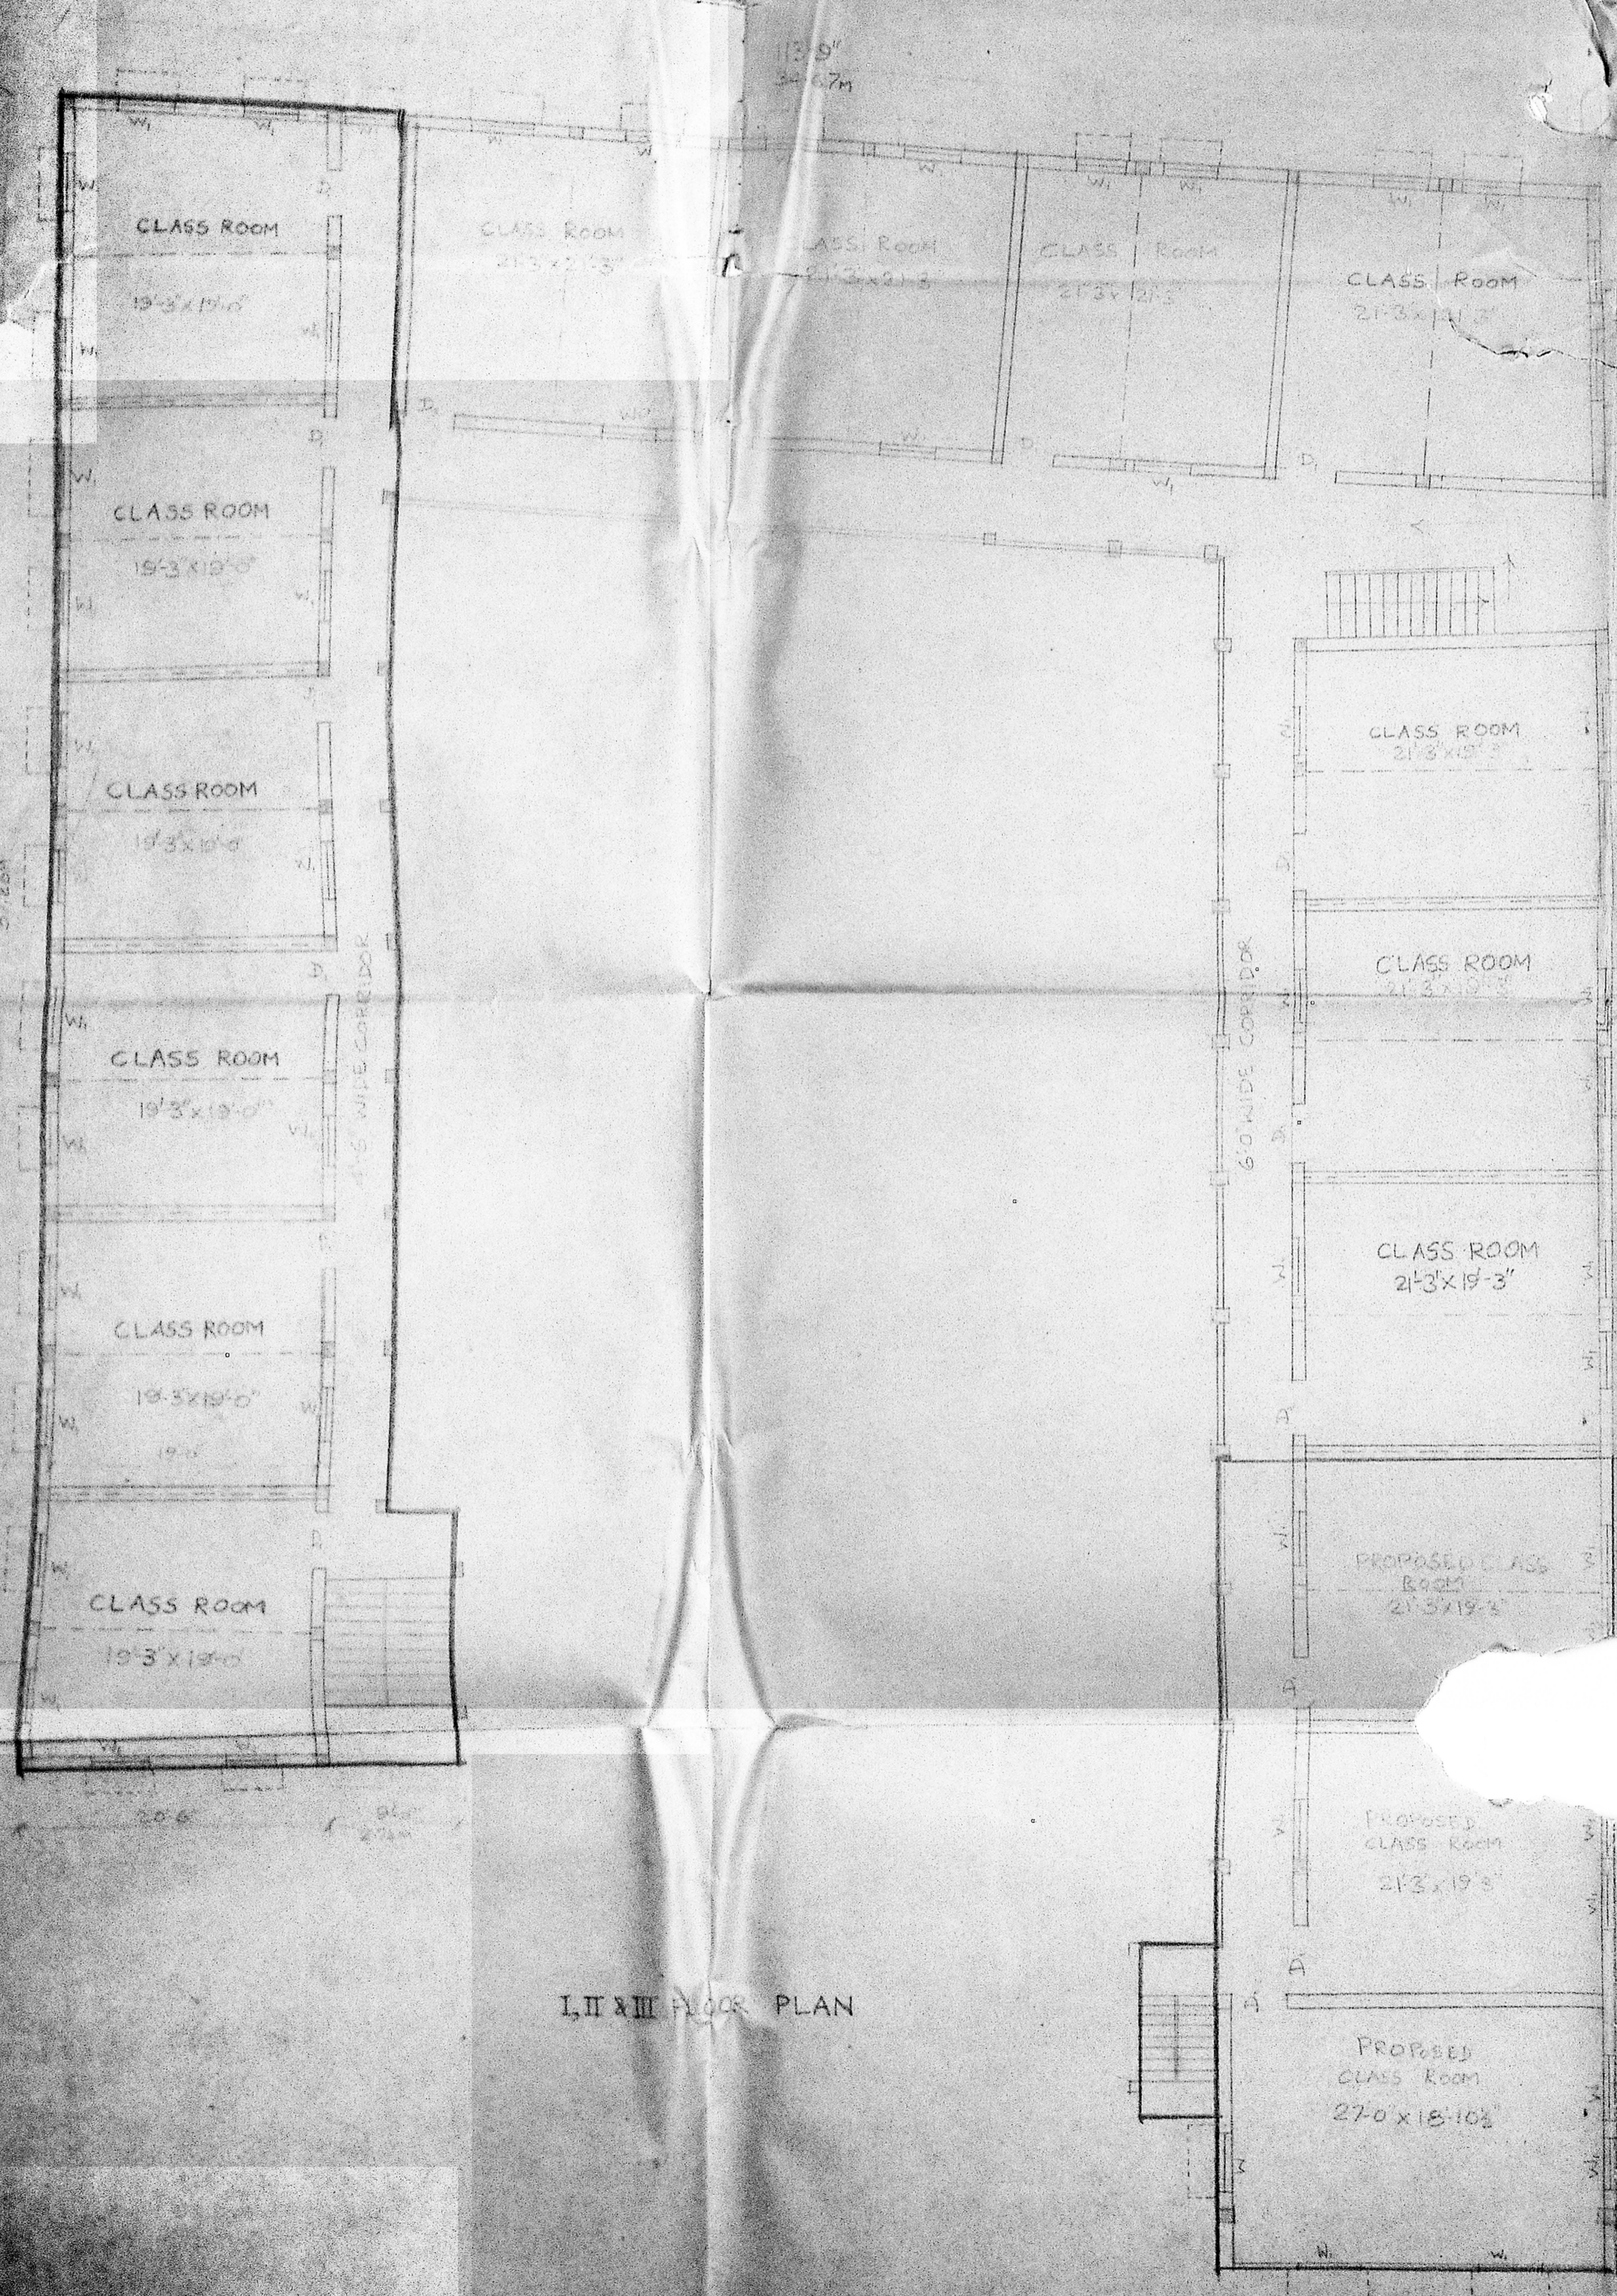

I, II & III FLOOR PLAN

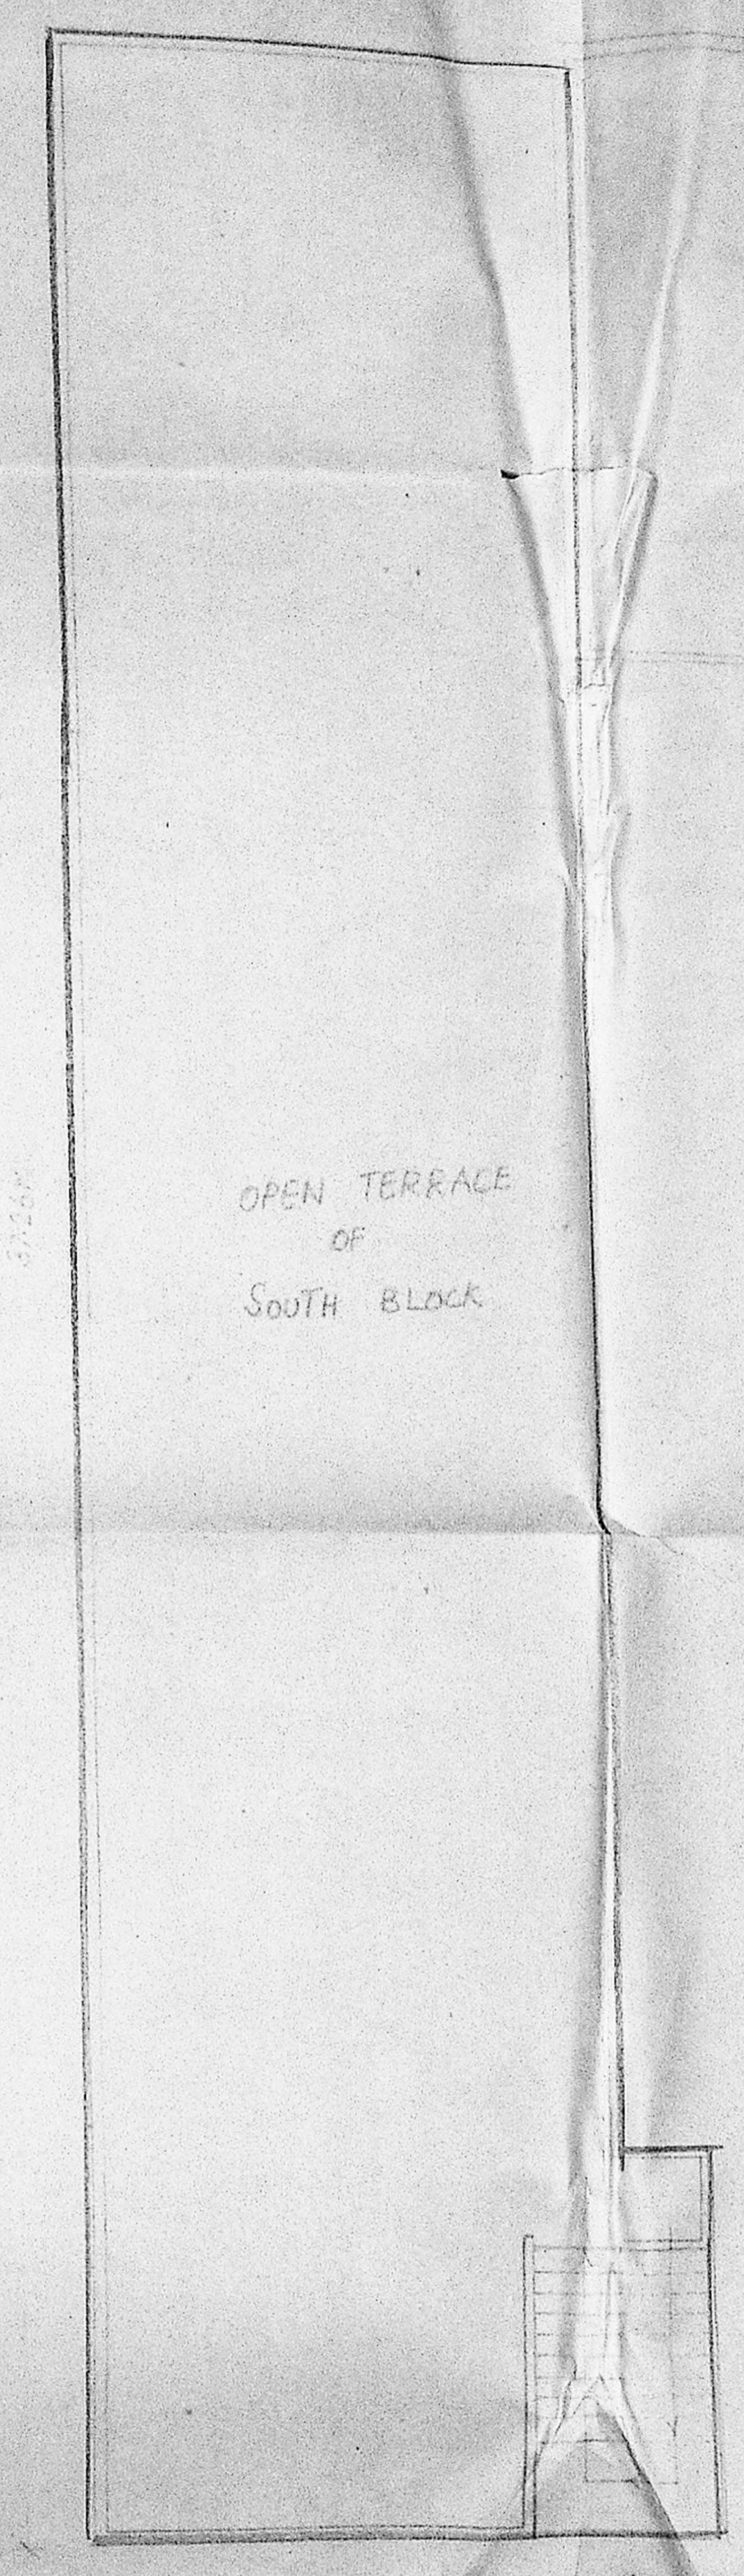

ROOF PLAN

PLANNING PERMIT NO. C/PP/116/8/1/80
 LETTER NO. C/6881/87 OF 23-3-85
 MUNICIPAL SANCTION NO. M.C.H. 1/8811 OF 2-1-87


PROPOSED SCHOOL BUILDING EXTENSION FOR
 VIVEKANANDA EDUCATIONAL SOCIETY AT
 B.L. YAMMANI KOIL STREET, NO. 133/2
 THIRUVOTTIYUR, MADRAS - 600081

A. R. Balasubramaniam
A. R. BALASUBRAMANIAM
 LICENCED SURVEYOR
 THIRUVOTTIYUR MUNICIPALITY,
 22, WEST MADA ST.,
 FALADIPET, MADRAS - 10
 SIGNATURE OF LICENCED SURVEYOR

33' 10.29m

115' 36.35m

23' 6\"/>