


# TAMILNADU HOUSING BOARD - SPECIAL DIVISION I



PROPOSED CONVERSION OF POLICE STATION SITE INTO RELIGIOUS SITE

AT M.K.B NAGAR, MADRAS

SCALE 1" = 132'-0"

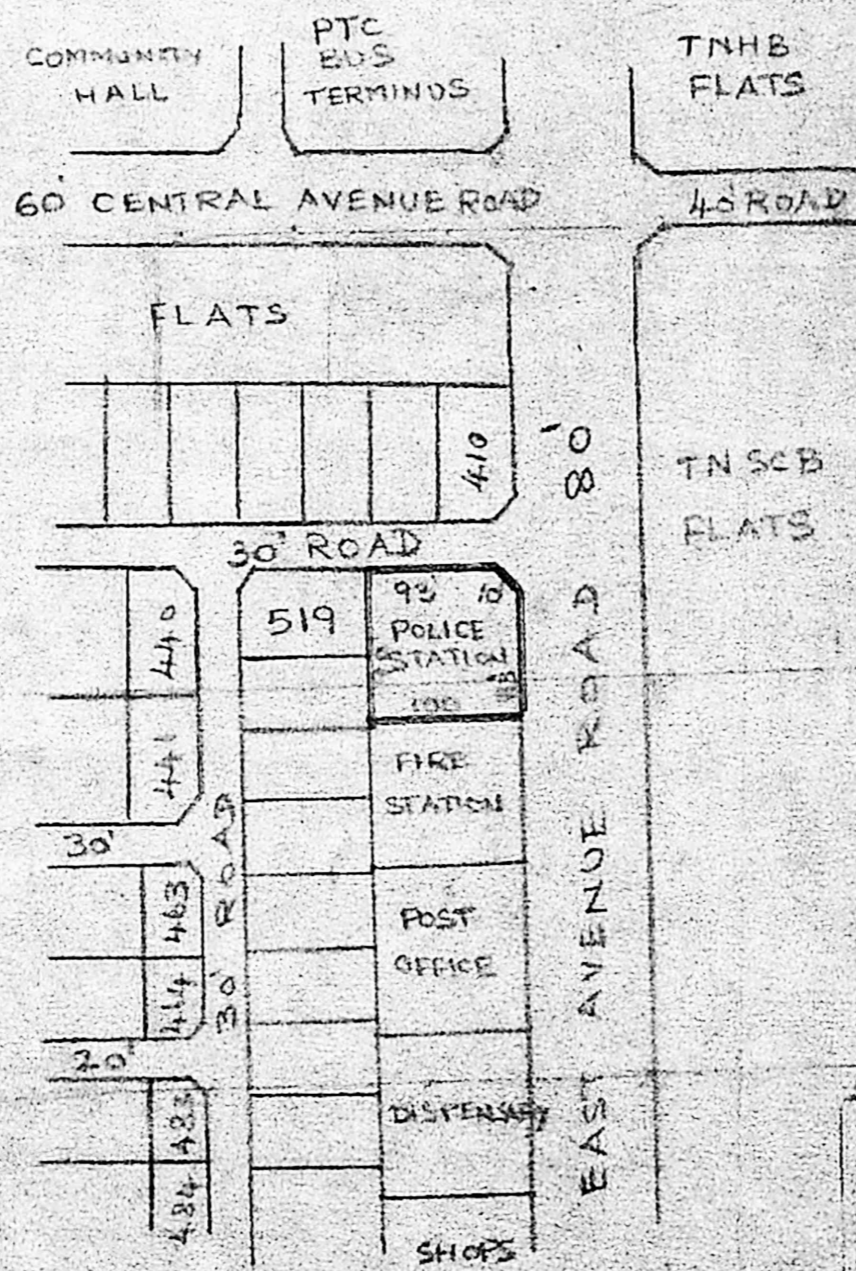

## REFERENCE



PROPOSED CONVERSION OF POLICE STATION

SITE INTO RELIGIOUS SITE

EXTENT : 3GDS-1776 SFT

**APPROVED**  
 Subject to the conditions in this  
 Office Lr. No. 14.7.76/90.  
 Dtd. 8.9.91.

P.P.D. No. 59  
 L.O. 91

FOR MEMBER SECRETARY  
 MADRAS METROPOLITAN  
 DEVELOPMENT AUTHORITY

M.G.N. 1815790  
 SURVEYOR

290891  
 HEAD SURVEYOR

A. B. Ganesan  
 EXECUTIVE ADD.  
 TNHB  
 SPECIAL DIVISION I

M.G.N.