


PLAN SHOWING THE PROPOSED CONSTRUCTION OF
RESIDENTIAL BUILDING IN PLOT NO. 50, S.NO. 67/4, 'BABUTI




MMDA (A/PP NO. MAGAR, V. NO. 20, THIRUNDRAVUR VILLAGE, SRIPERUMBUDUR TALUK,
C No. A/1336/91
Assl.
Secretary
PART I
PART II
A.P. D.P.

CHEGGAI ANNA DISTRICT. (SCALE 1:100)


Planning Permit No. A/1032/91
APPROVED
SUBJECT TO THE CONDITIONS IN
THIS OFFICE LETTER.
No. A/1336/91 Date 2.12.91
Srinivas
FOR MEMBER SECRETARY
MADRAS METROPOLITAN
DEVELOPMENT AUTHORITY
MADRAS - 600 008

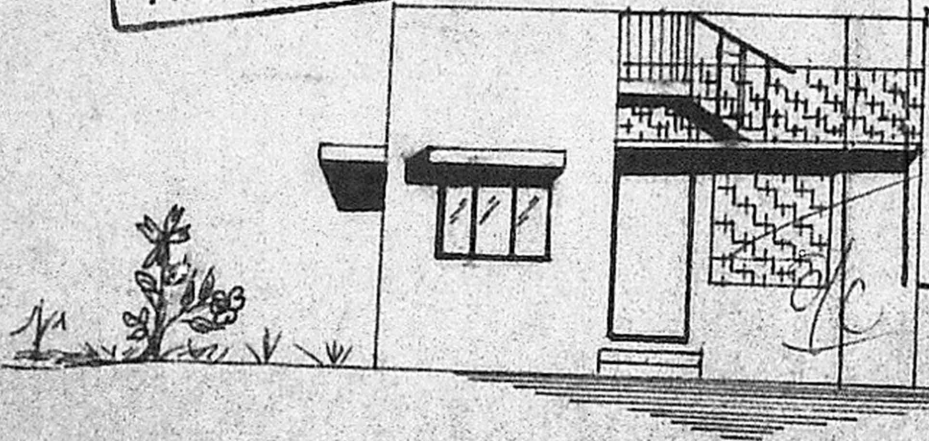


ELEVATION FACING
NORTH.

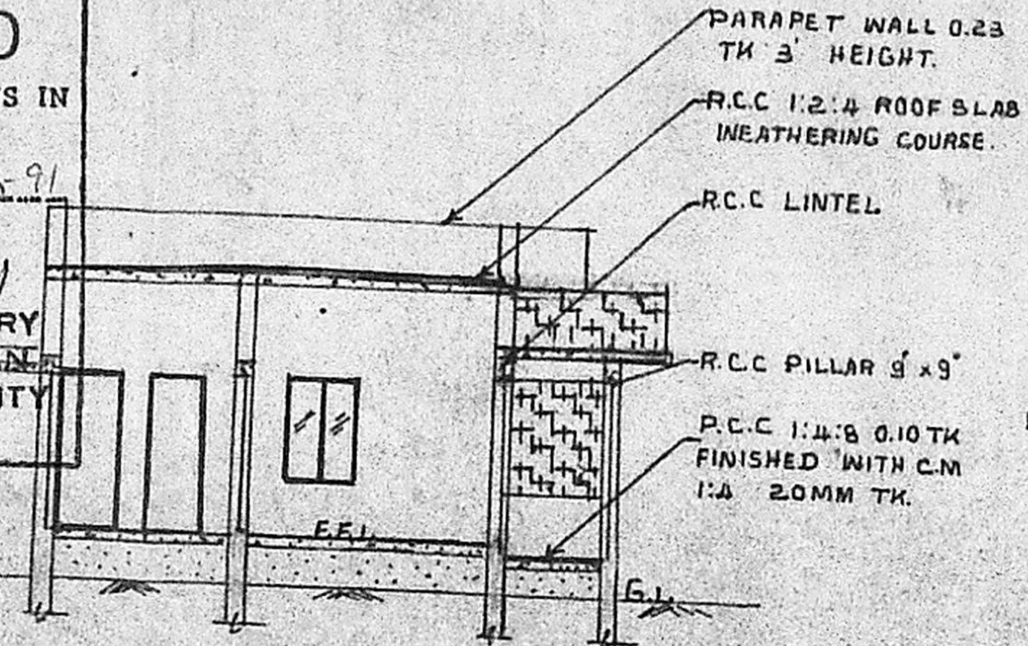


SECTION ON G.G.

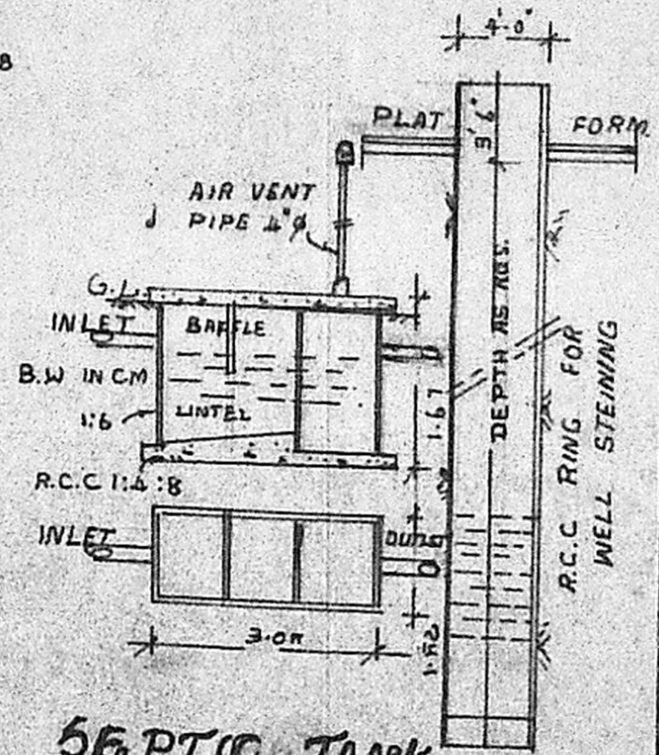


SEPTIC TANK
DETAILS.

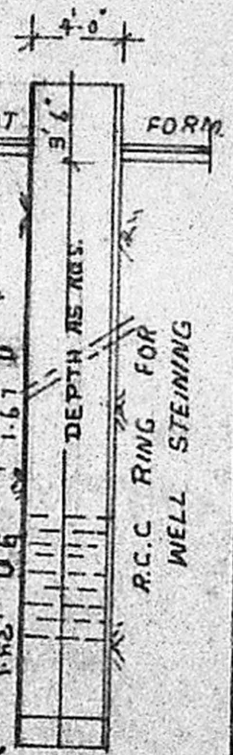


WELL
DETAILS.

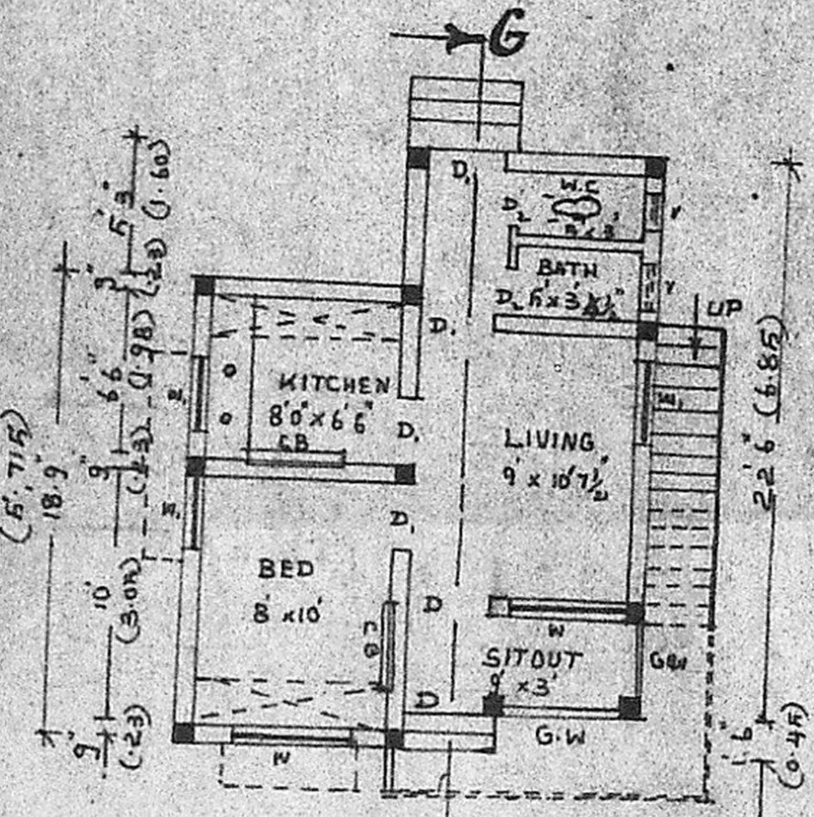


GROUND FLOOR PLAN.

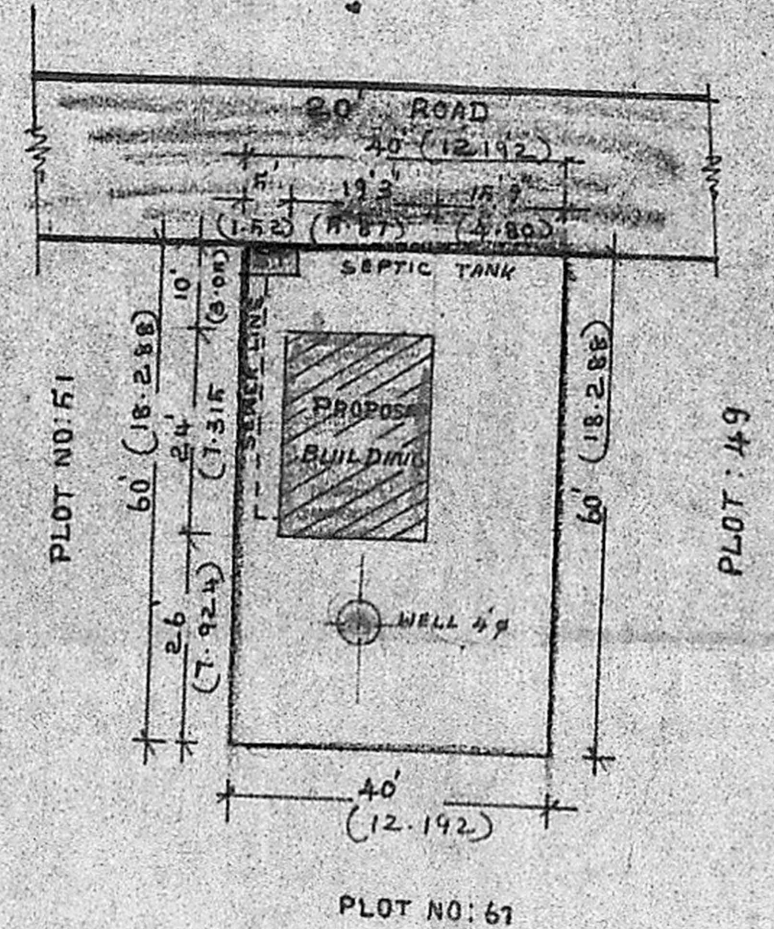

SITE PLAN
(SCALE 1:300)

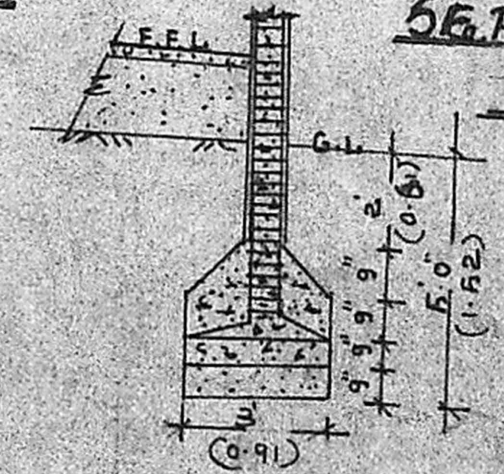

FOUNDATION
DETAILS.

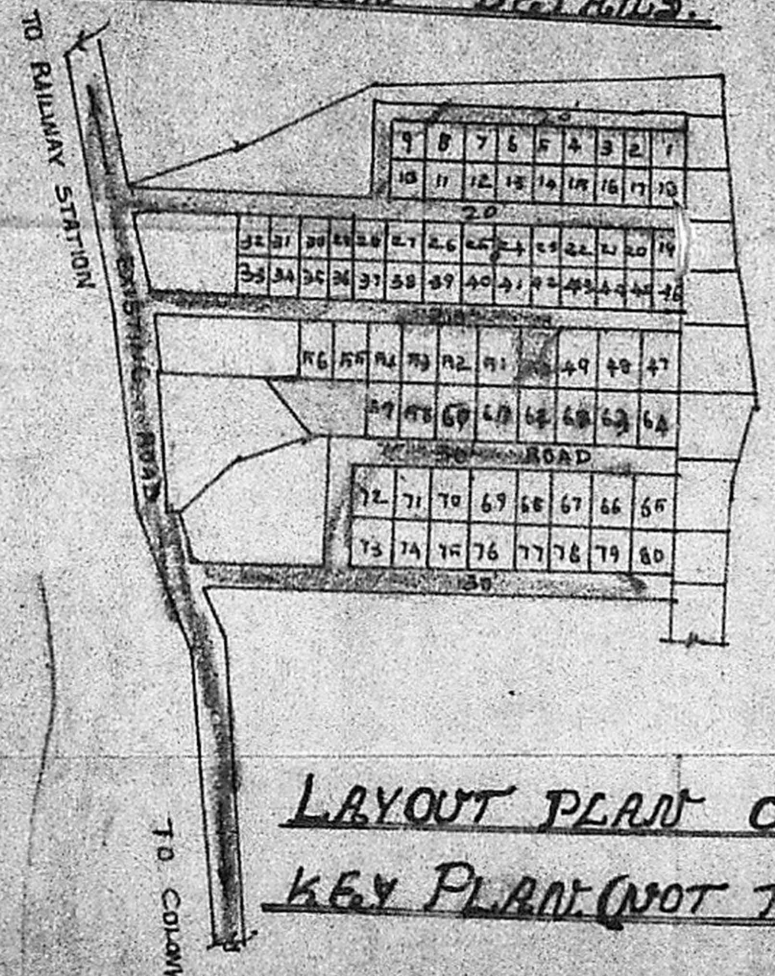

LAYOUT PLAN CUM
KEY PLAN (NOT TO SCALE)

BRIEF SPECIFICATION

FOUNDATION: P.C.C 1:4:8 OVER SAND FILLING
FOOTING WITH BRICK WORK.

BASEMENT, FOOTING WITH C.M 1:5.
& SUPERSTRUCTURE: BRICK WORK WITH C.M 1:5.

ROOFING: R.C.C 1:2:4 ROOF SLAB 0.12
TK WEATHERING COURSE
WITH BRICK JELLY LIME ON
TOP OF THE ROOF SLAB.

PLASTERING: C.M 1:4 12 MM TK.

FLOORING: P.C.C 1:4:8 0.10TK FINISHED
WITH C.M 1:4 20MM TK.

JOINERIES: 1ST CLASS HARD WOOD.

SCHEDULE OF JOINERIES.

D. COUNTRY WOOD DOOR	33 x 70 (1.00 x 2.10)
D. C.W DOOR	30 x 68 (0.90 x 2.00)
D ₂ C.W DOOR	26 x 68 (0.75 x 2.00)
W. C.W GLAZED WINDOW	6.0 x 4.6 (1.93 x 1.37)
W. C.W WINDOW	3.3 x 4.6 (1.00 x 1.37)
V. C.W VENTILATOR	2.0 x 1.6 (0.60 x 0.45)

AREA STATEMENT

AREA OF SITE: 2,400 SQ.FT (OR) 222.36m²

AREA OF PROPOSED CONSTRUCTION: 400 SQ.FT (OR) 37.16m²

COVERAGE: 17% F.S.I: 0.17/

LEGEND: PROPOSED SHOWN IN
EXISTING SHOWN IN
BOUNDARY OF SITE.

T. Chandramani Devi
(T. CHANDRAMANI DEVI)
OWNER

K. Shanmuga Sundaram
LICENCED SURVEYOR & CONSULTING ENGINEER
Thirunelveli, Coimbatore
309, M. T. H. Road,
Thirunelveli, A. S. ROAD
LICENCED SURVEYOR