



Planning Permit No. A/1095/91
APPROVED
 SUBJECT TO THE CONDITIONS IN THIS OFFICE LETTER.
 No. A/12378/91 Dated 7-9-91
 o/e Srirani
 (FOR MEMBER SECRETARY, MADRAS METROPOLITAN DEVELOPMENT AUTHORITY, MADRAS - 600 008)


M.M. A. A. A. A. A.
 CN. A/12378/91
 Assl.
 Serialy 3291
 PART I
 PART I

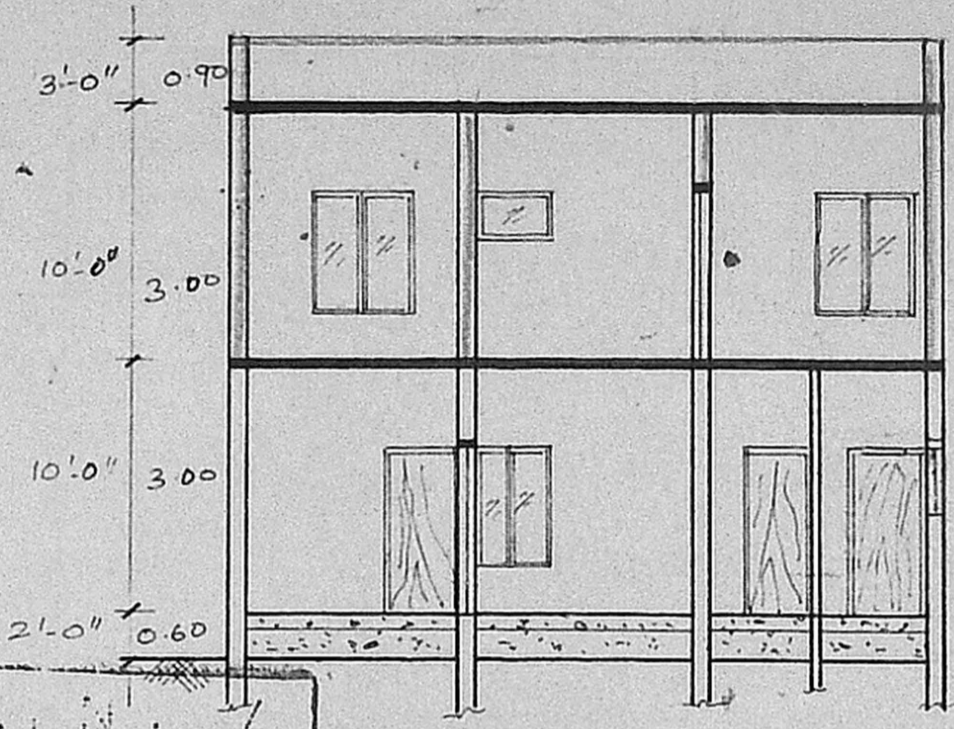


SECTION ON 'A A'

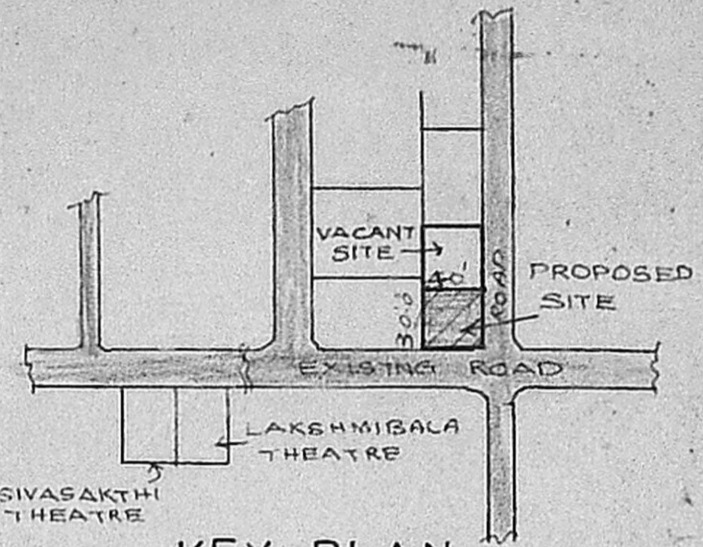


KEY PLAN NOT TO SCALE

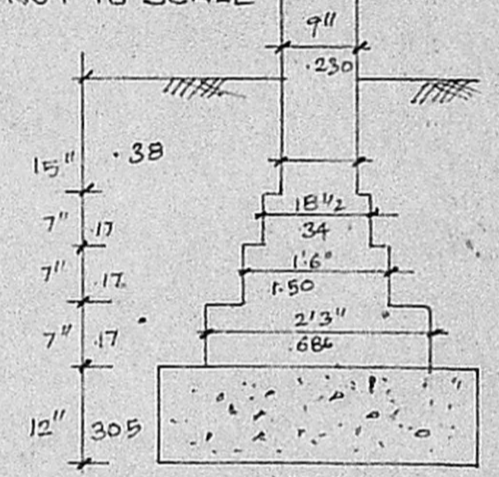


FOUNDATION

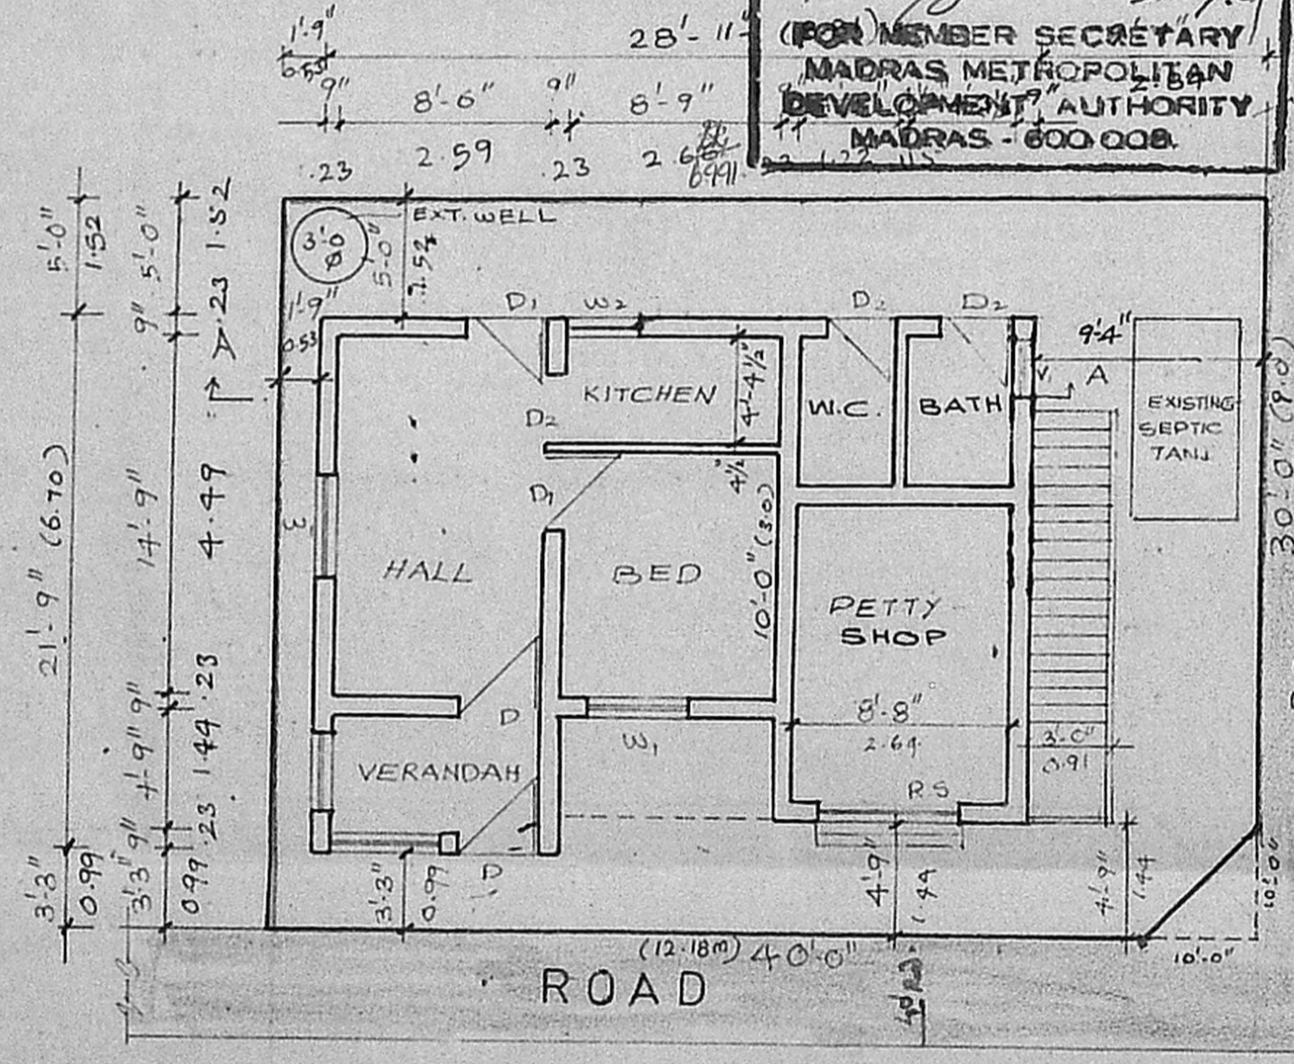


SITE CUM GROUND FLOOR PLAN

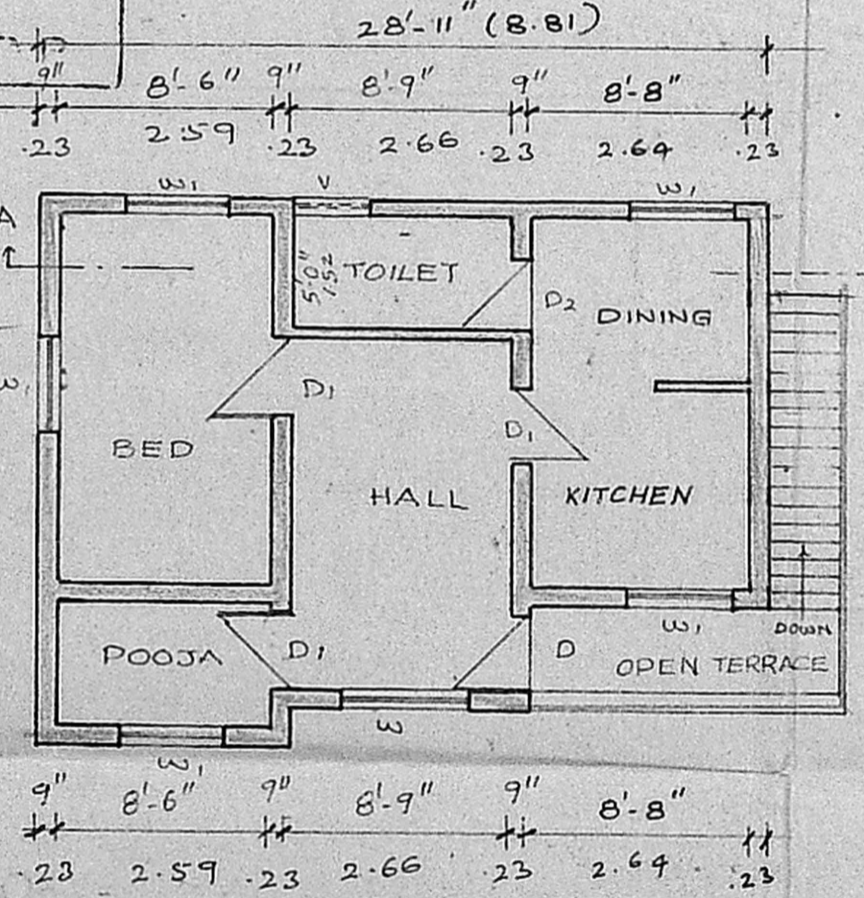

FIRST FLOOR PLAN

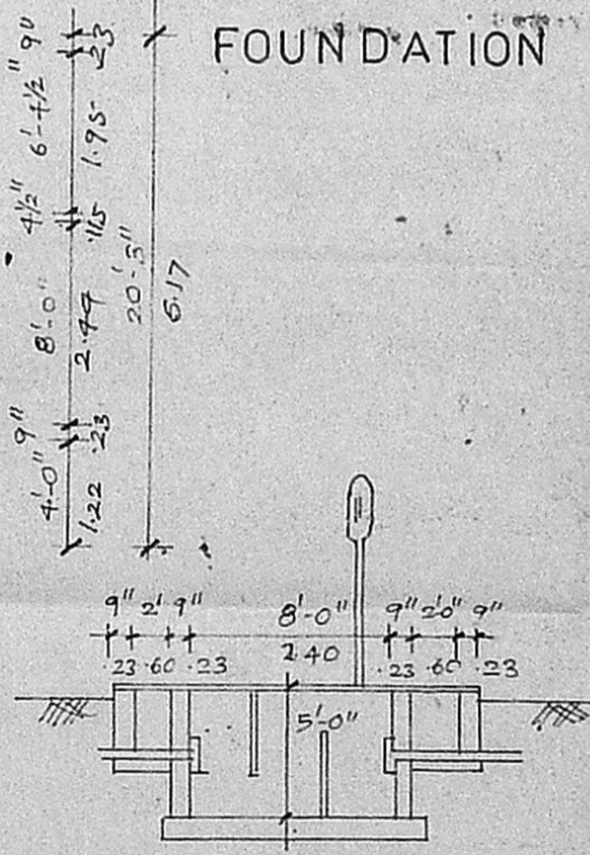

EXT. SEPTICK TANK

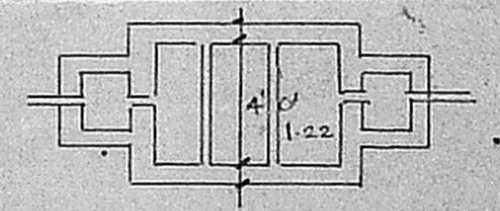

PROPOSED ADDITIONAL AND REGULARISATION TO THE EXISTING RESIDENTIAL BUILDING IN PLOT NO.90 -S.NO.344/3 DR.MOORTHY NAGAR PADI VILLAGE, MADRAS-50

SCHEDULE OF JOINERY		
TYPE	SIZE	DESCRIPTION
D	3'-6" x 7'-0"	T.W. PANNELLED DOOR
D1	3'-0" x 7'-0"	- DO -
D2	2'-9" x 7'-0"	- DO -
W	6'-0" x 5'-0"	T.W. GLAZED WINDOW
W1	4'-0" x 5'-0"	- DO -
W2	3'-0" x 5'-0"	- DO -
V	3'-0" x 2'-0"	T.W. GLAZED VENTILATOR

SPECIFICATIONS	
S.NO	DESCRIPTION
1.	FOOTING FOUNDATION
2.	B.W. IN SUPERSTRUCTURE INC.M:6
3.	ALL WOOD WORK IN TEAKWOOD
4.	MOSAIC FLOORING.
5.	WEATHERING COURSE WITH 3" JELLY AND TWO COURSES OF FLAT TILES SET INC.M.

COLOUR INDEX	
	PROPOSED
	EXISTING
	SITE BOUNDARY
	ROAD

K. Poornima
 OWNER

SCALE : 1:100 [1"=8'-0"]

VENUGOPAL
 AEE (Rtd)
 LICENCED SURVEYOR
 CONSULTING CIVIL ENGINEER
 SURVEYOR CLASS I
 CORPORATION OF MADRAS
 3, NEELAKANDAN STREET
 HUNGAMBAKKAM (LAKE AREA)
 MADRAS-600 034