

PLAN SHOWING THE PROPOSED CONSTRUCTION OF DWELLING HOUSE  
AT PLOT No. 9 IN S.No. 201/2 OF MADIPAKKAM VILLAGE, (PERIYAR NAGAR)

SAIDAPET TALUK, CHENGAI M.G.R DISTRICT.


scale : 1 INCH = 8' 0 (1:100)

colour index


PROPOSALS SHOWN IN \_\_\_\_\_  
ROADS SHOWN IN \_\_\_\_\_

area statement



PLOT AREA : 2490 SFT (231 SQM)  
PLINTH AREA : 566 " (53 ")

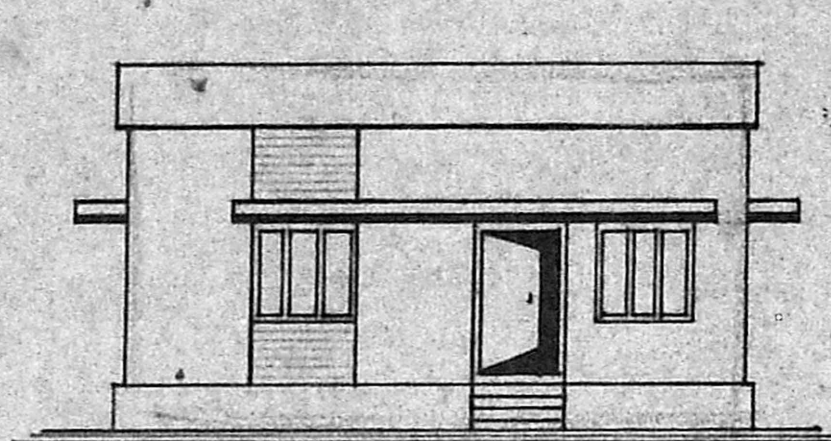


front elevation

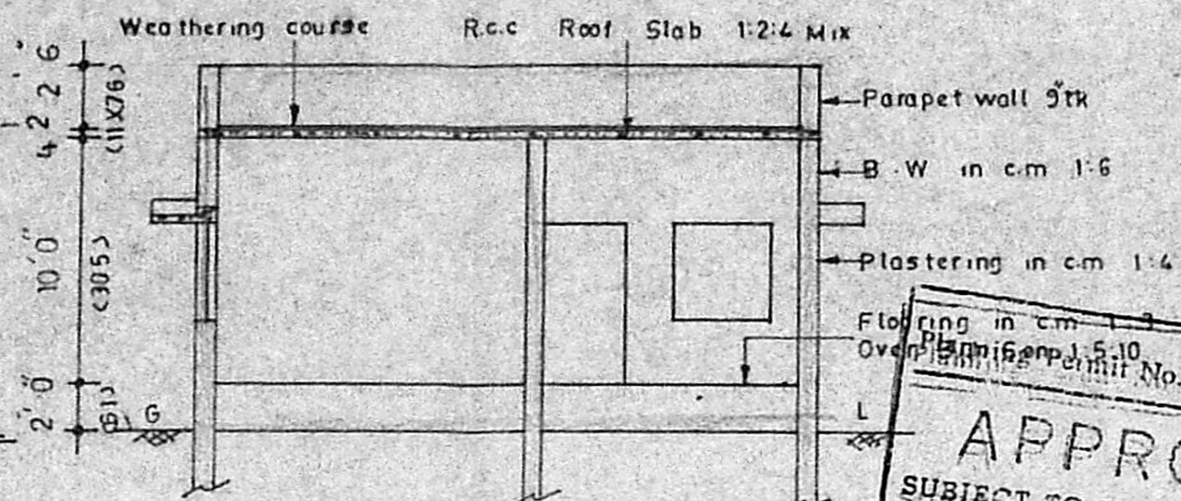

section on ab

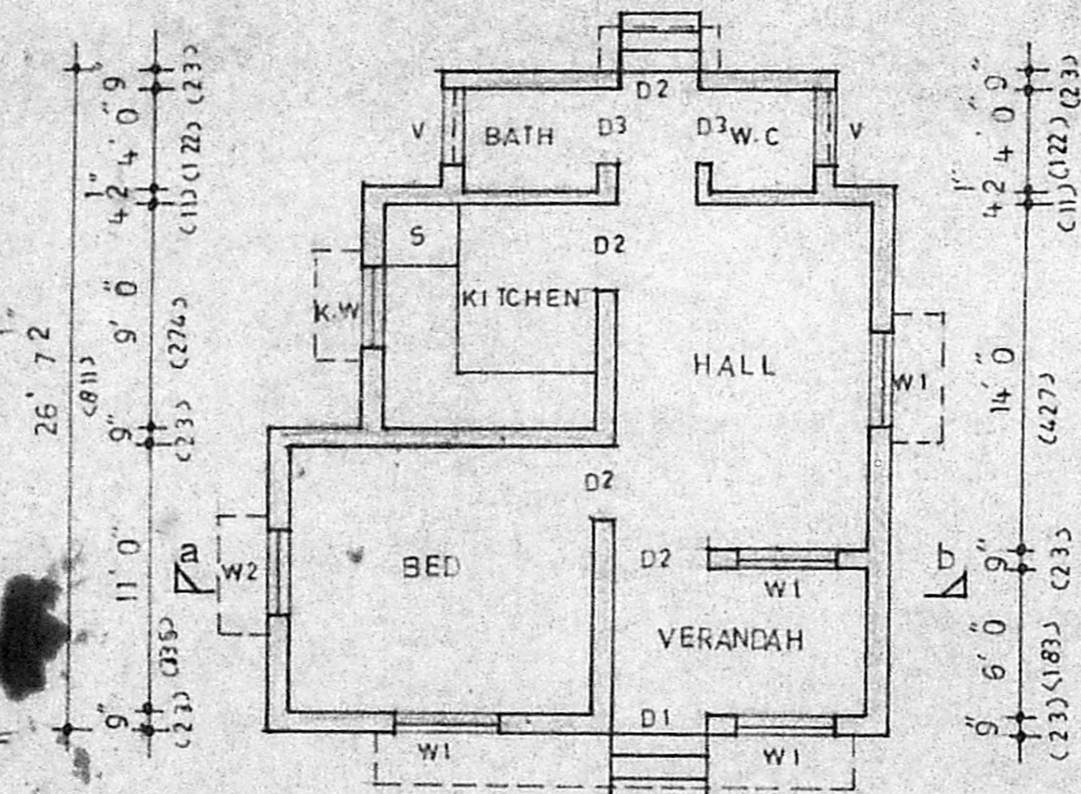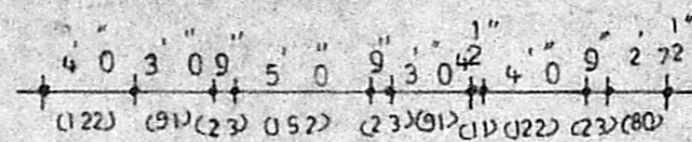

ground floor plan

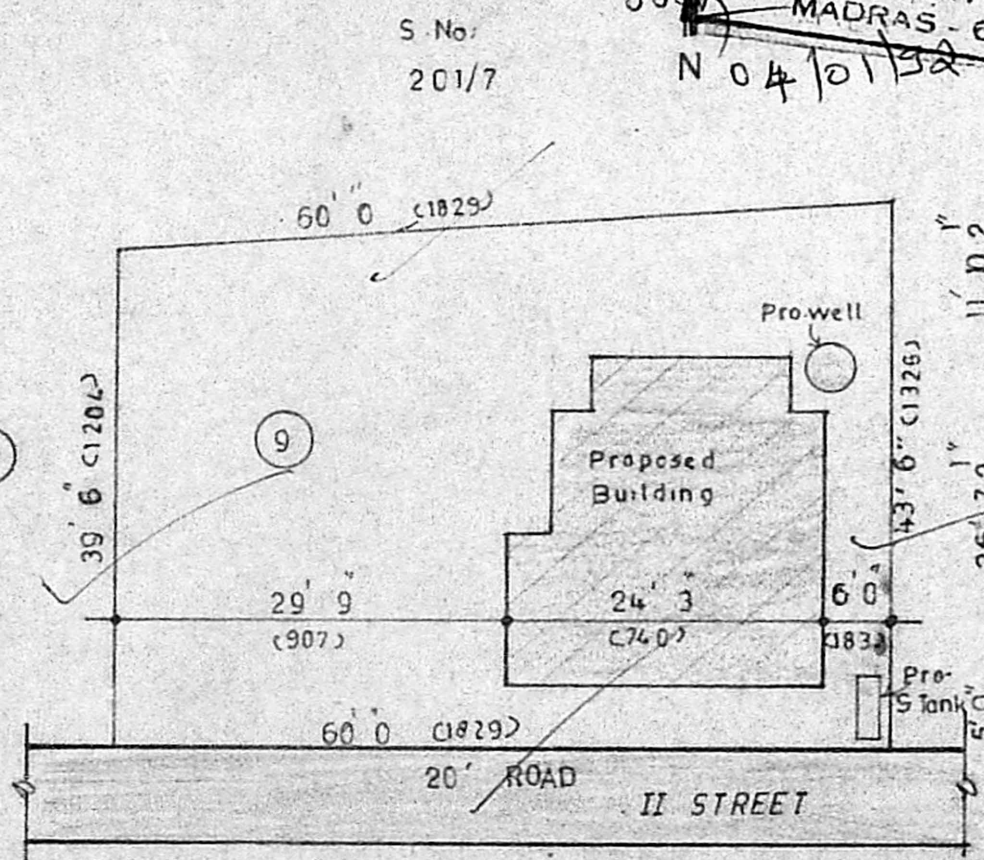


site plan


SCALE : 1 INCH = 16' 0 (1:200)

**APPROVED**  
SUBJECT TO THE CONDITIONS IN THIS OFFICE LETTER.  
No. A/13731/91 Date 6/10/92  
FOR MEMBER SECRETARY  
MADRAS METROPOLITAN  
DEVELOPMENT AUTHORITY  
MADRAS - 600 008


S.No. 201/7

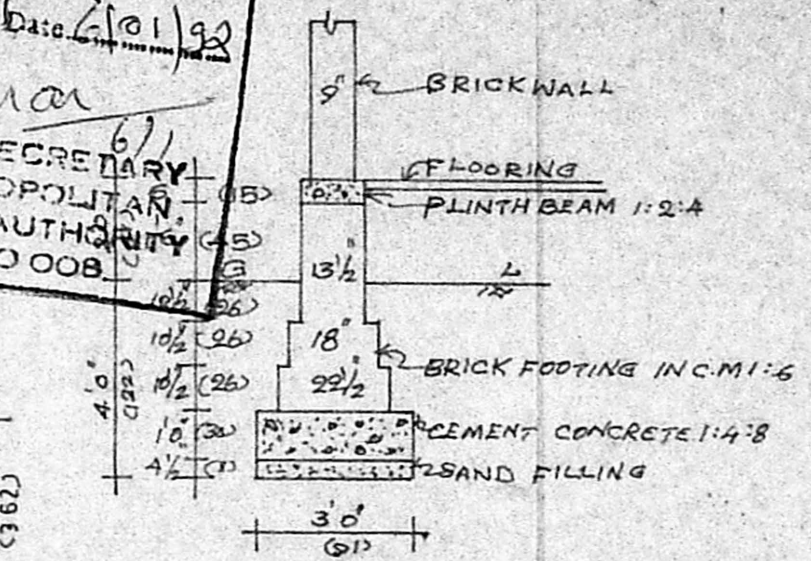

FOUNDATION DETAILS

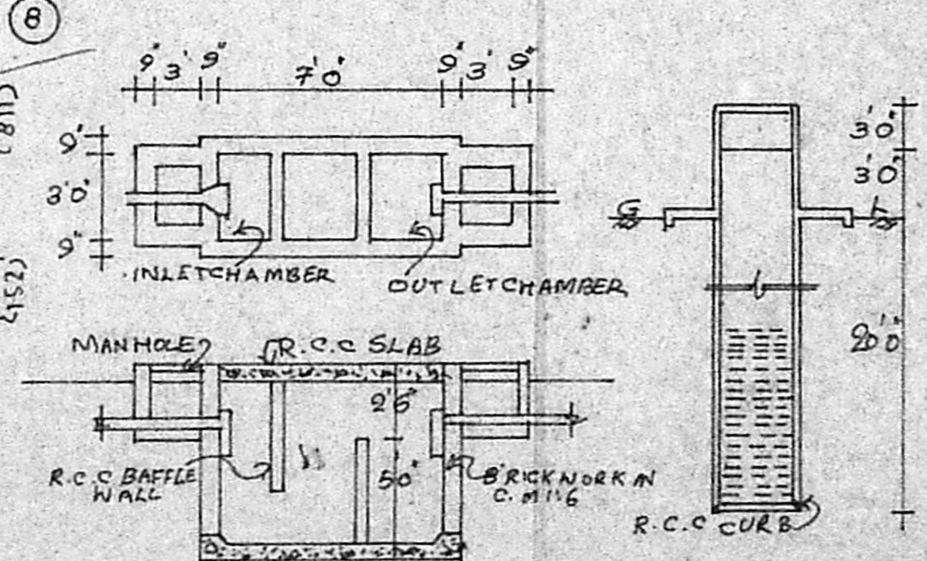

DETAILS OF SEPTICTANK & DIA WELL

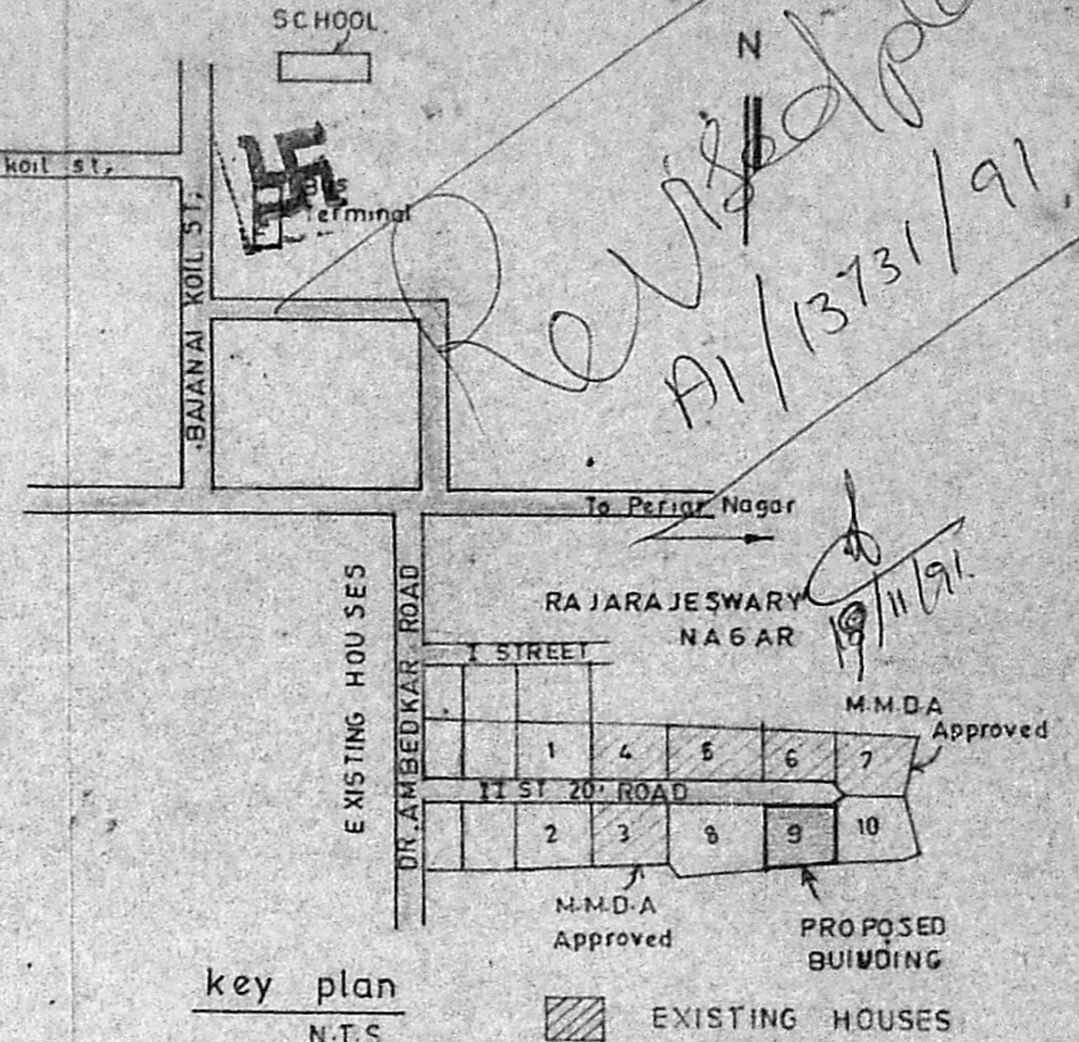

key plan  
N.T.S

schedule of joineries

D1	DOOR	3' 6" X 6' 6"	(108 X 198)
D2	"	3' 0" X 6' 6"	(91 X 198)
D3	"	2' 6" X 6' 6"	(76 X 198)
W1	WINDOW	4' 0" X 4' 0"	(122 X 122)
W2	"	3' 0" X 4' 0"	(91 X 122)
K.W	Kitchen window	3' 0" X 3' 0"	(91 X 91)
V	VENTILATOR	3' 0" X 2' 0"	(91 X 61)
S	SINK		

R. Rajendran  
OWNER

R. GANESAN  
LICENCED SURVEYOR  
ALANDUR MUNICIPALITY, R.F. 54/1801/90/FI,  
164, PONNIAMMAN KOIL STREET,  
MADIPAKKAM MADRAS - 600 091