




PLAN SHOWING THE PROPOSED CONSTRUCTION OF RESIDENTIAL BUILDING IN
 S: NO. 727/1, NO. 58, THIRUMULLAIVOYAL VILLAGE, 29th STREET, AT SIVASAKTHINAGAR,
 AVADI TOWNSHIP LIMIT. SCALE 1:100. OWNER: THIRU. P.C. RAGUNATHAN.

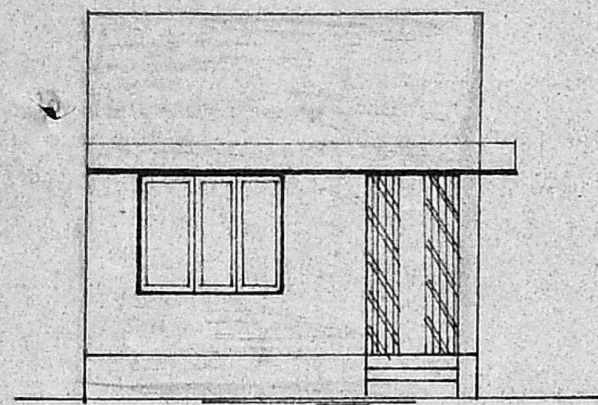

FRONT ELEVATION

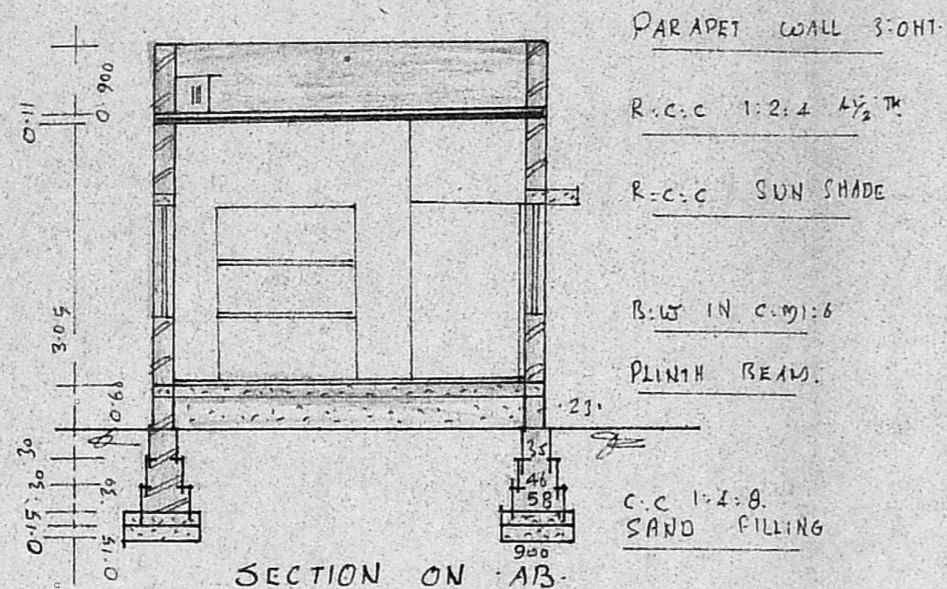


SECTION ON AB

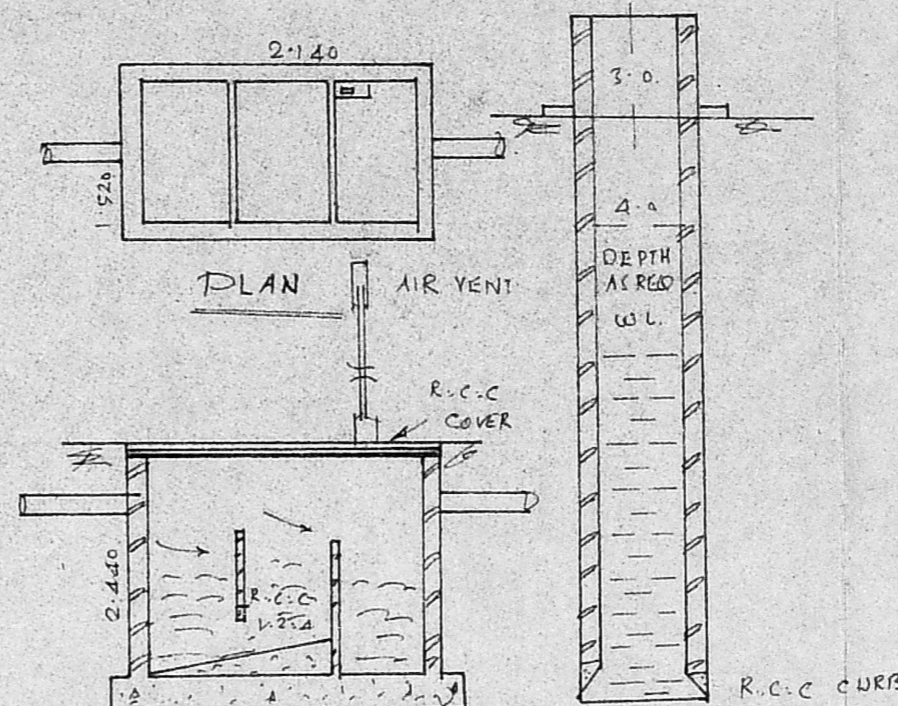


SECTION OF ST

SECTION OF WELL

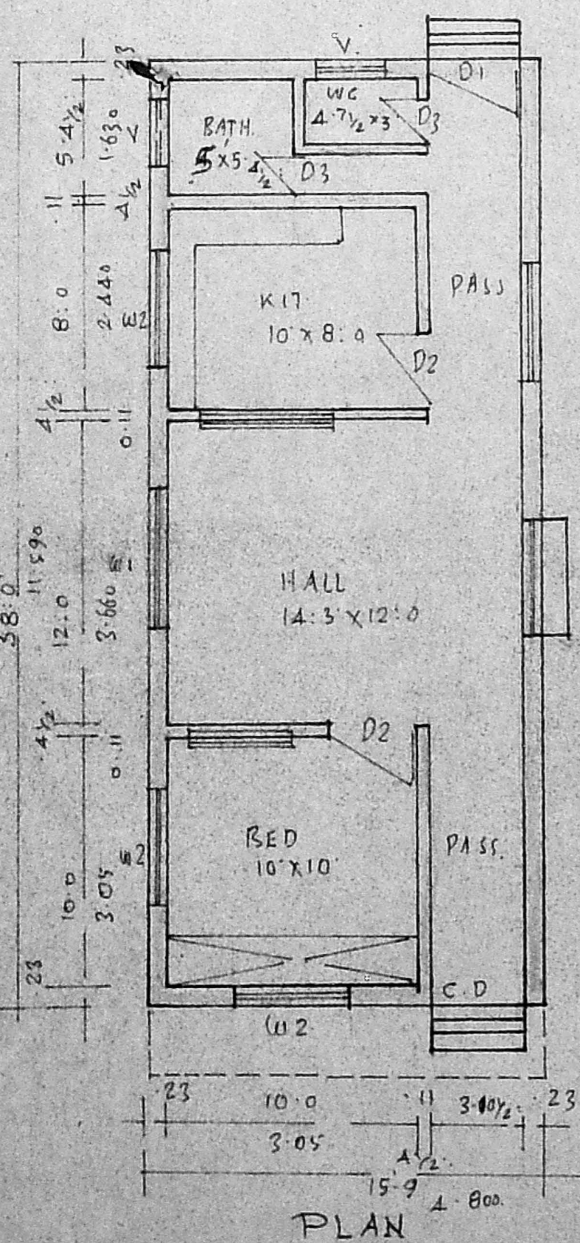


PLAN

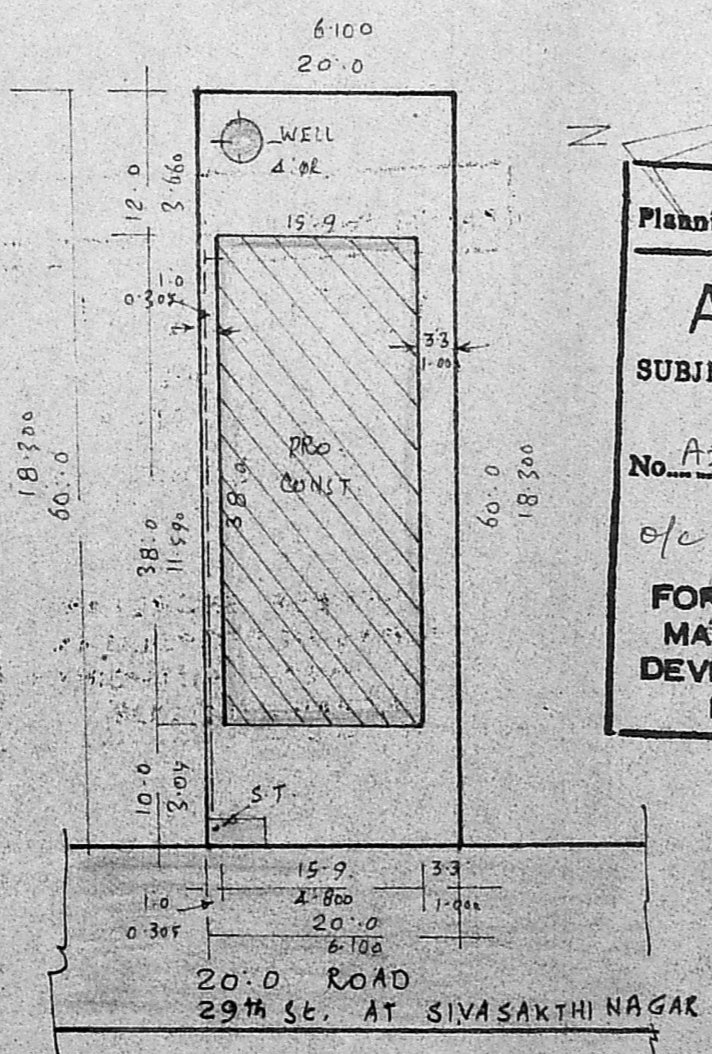

SITE PLAN
 SCALE 1:200

Planning Permit No. A/669/91
APPROVED
 SUBJECT TO THE CONDITIONS IN THIS OFFICE LETTER.
 No. A2/1413/91 Date 14-6-91
 o/c K. Vasanthi
 FOR MEMBER SECRETARY
 MADRAS METROPOLITAN
 DEVELOPMENT AUTHORITY
 MADRAS - 600 008.

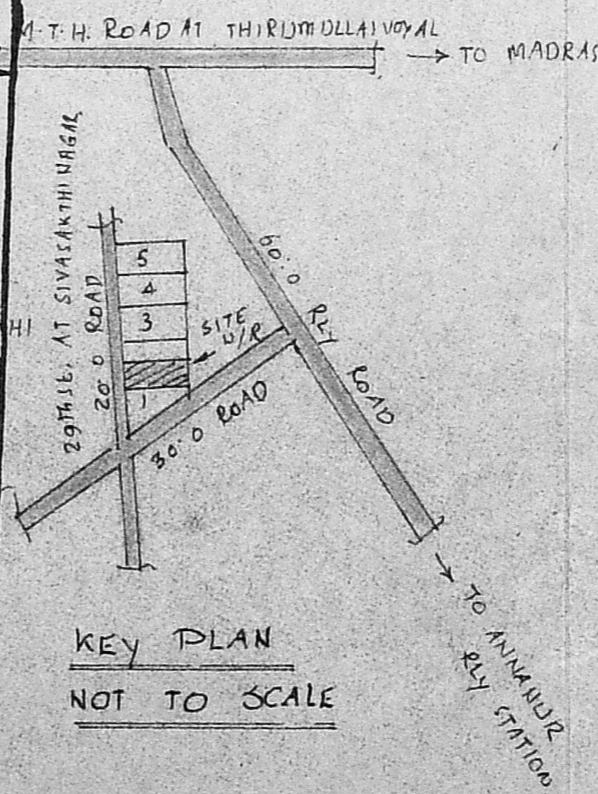

KEY PLAN
 NOT TO SCALE

MMDA [A/PP NO. /
 C.No. A2/1413/91
 Asst. Secretary
 PART I
 PART II
 A.P. 6-5-91
 D.P.

BRIEF	SPECIFICATIONS
FOUNDATION	C.C 1:4:8 15cm TH OVER SAND FILLING
SUPER STRUCTURE	BRCK WORK IN C.M: 6
ROOF	R.C.C 1:2:4 4 1/2 TH WITH WEATHERING COURSE ON TOP
FLOORING	C.C 1:4:8 10cm TH OVER HARD CORE
PLASTERING	C.M: 4 12MM TH FOR WALLS
JOINERIES	FIRST CLASS HARD WOOD

SCHEDULE OF JOINERIES		
DOOR	C.W. PANELLLED	D1: 1000 x 2000
DOOR		D2: 900 x 2000
DOOR		D3: 750 x 2000
WINDOW		W1: 1500 x 1370
WINDOW		W2: 900 x 1370
VENTILATOR		V: 900 x 600

AREA STATEMENT:	
AREA OF SITE:	1200.00 SFT OR 112.00 m ²
AREA OF CONST.:	598.6 SFT OR 56.00 m ²
COVERAGE:	50% F.S.I. 0.500

LEGEND:
 BOUNDRY SHOW.
 PRO. CONST SHOW.

GP 55.62 = 0.49
 111.52 49%
 P. PERIASAMY D. C. R. E.
 LICENSED SURVEYOR
 CONSULTING ENGINEER
 AVADI TOWNSHIP
 LICENSED SURVEYOR