

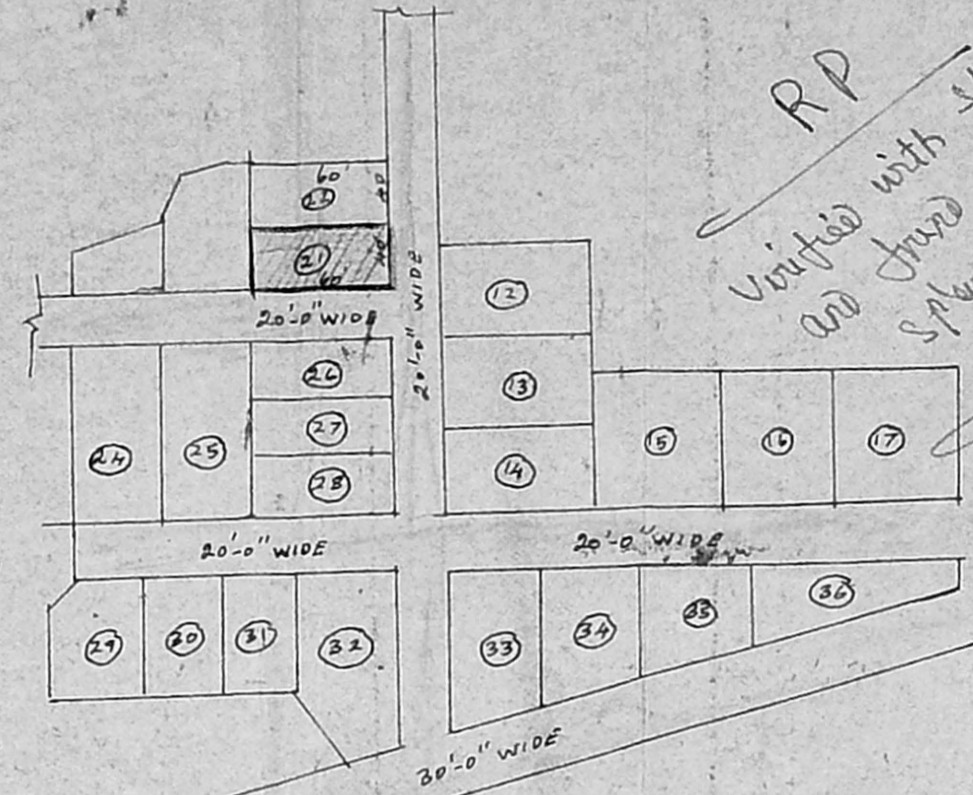


PROPOSED RESIDENTIAL BUILDING FOR TH. M. KATHAVARAYAN,
 IN S. No. 15/1, PLOT No. 21, GANESH NAGAR, PUZHUTHIVAKKAM,
 ULLAGARAM PANCHAYAT, SAIPAPET TALUK, CHENGAI DT.



RP
 Verified with site plan
 and drawn etc
 S. Jayaraman
 15/3/91

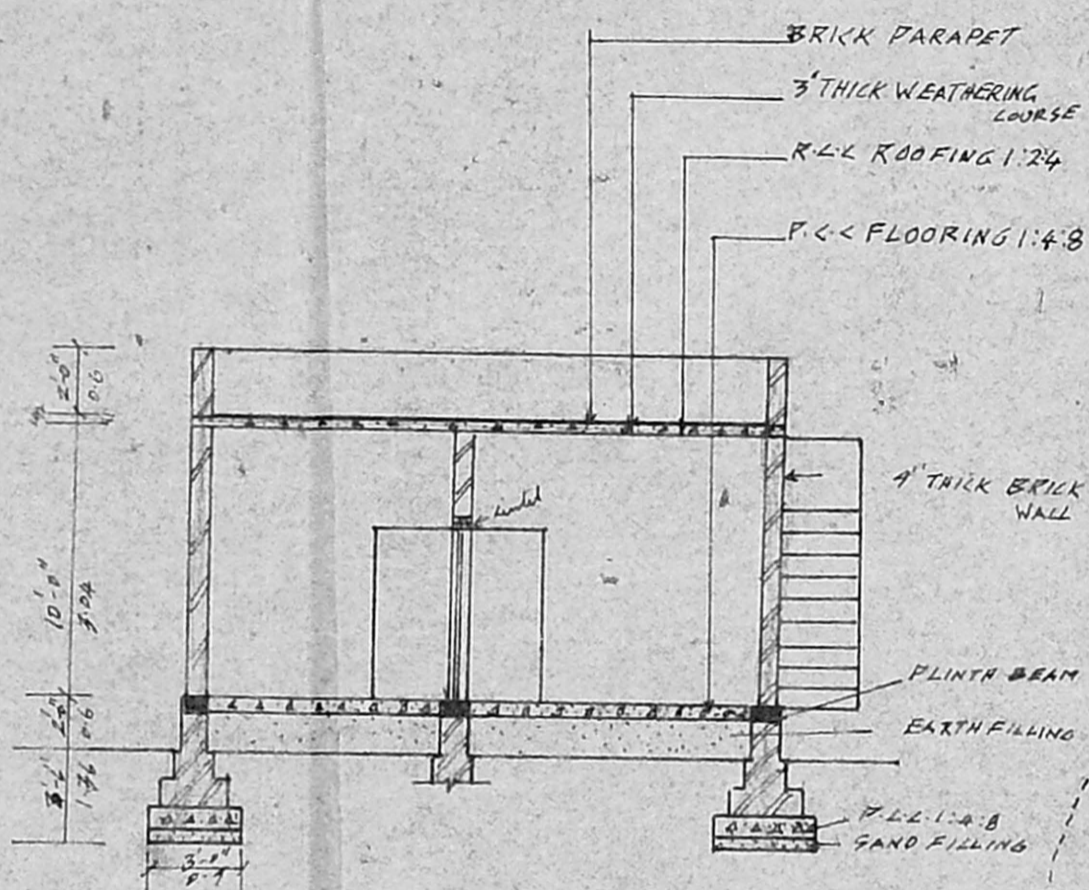


LAY OUT PLAN
 (NOT TO SCALE)

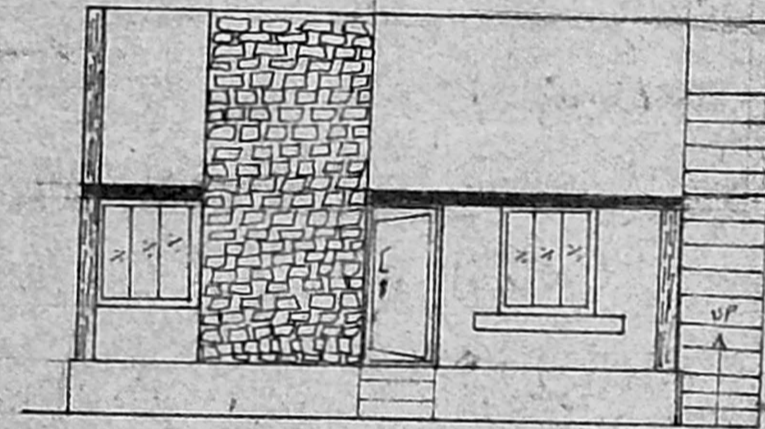


Planning Permit No. A/381/91
APPROVED
 SUBJECT TO THE CONDITIONS IN
 THIS OFFICE ORDER.
 No. A/15/91 L. 18-03-91
 S. Jayaraman
 18/3/91
 FOR MEMBER SECRETARY
 MADRAS METROPOLITAN
 DEVELOPMENT AUTHORITY
 MADRAS - 600 008.

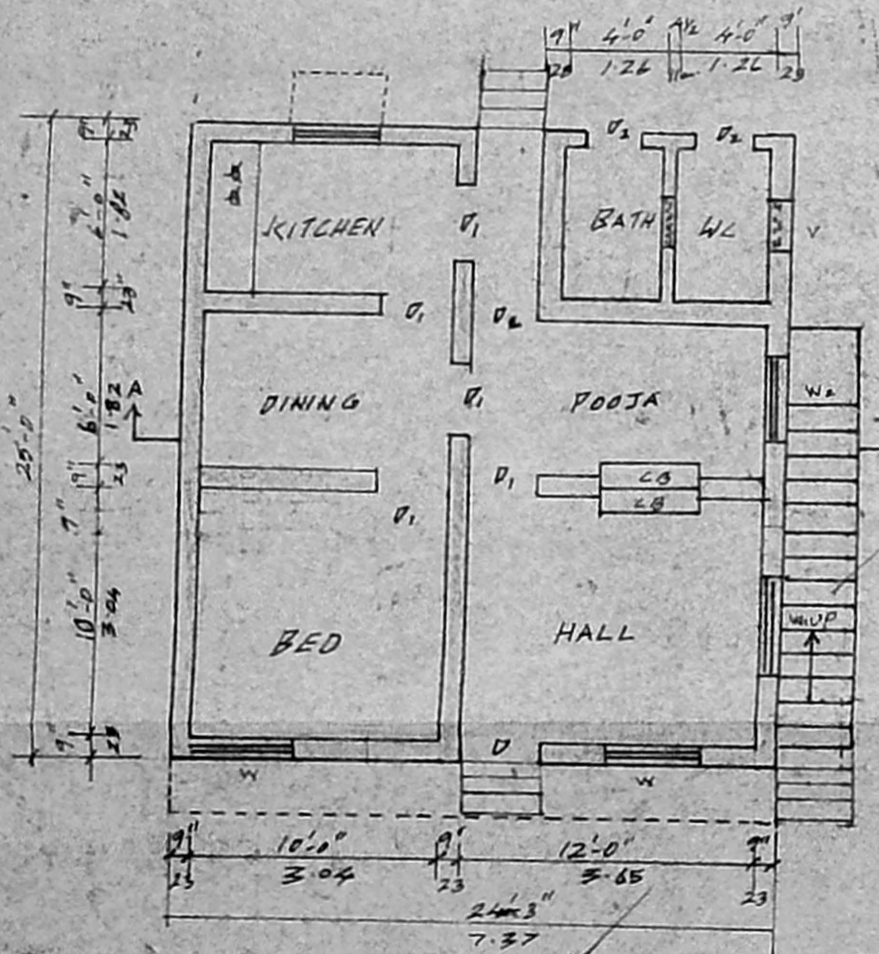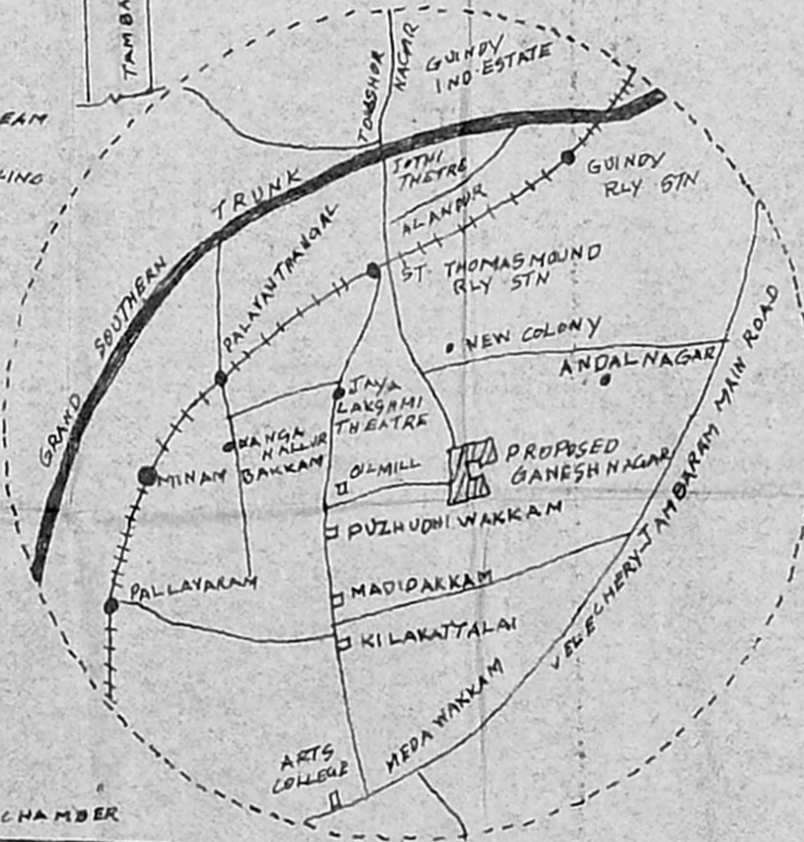

PLAN

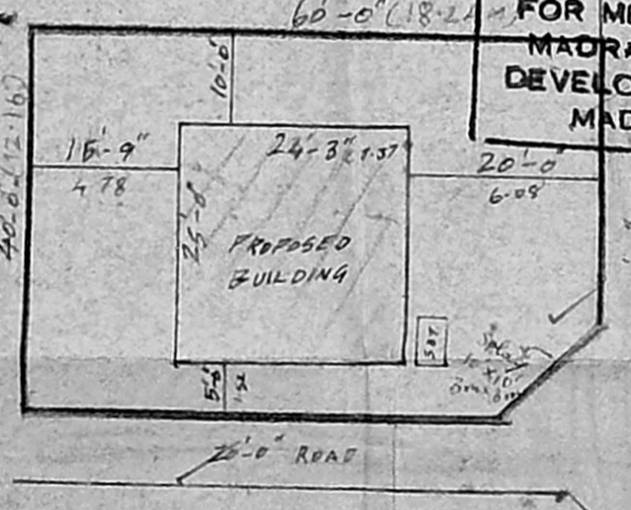

SITE PLAN

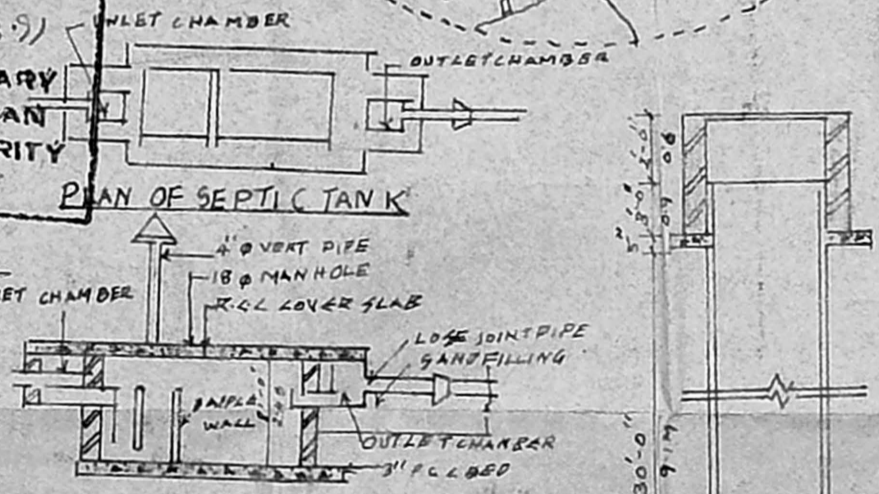

SECTION OF SEPTIC TANK

WELL OF 4/5

JOINERY DETAILS		
1	V DOOR	1.0M X 2.0M 3'-3" X 6'-6"
2	V1 DOOR	0.9M X 1.8M 3'-0" X 6'-0"
3	V2 DOOR	0.8M X 1.8M 2'-6" X 6'-0"
4	W WINDOW	1.4M X 1.2M 4'-0" X 4'-0"
5	W1 WINDOW	0.9M X 1.2M 3'-0" X 4'-0"
6	W2 WINDOW	0.9M X 1.1M 3'-0" X 3'-6"
7	V VENTILATOR	0.9M X 0.5M 3'-0" X 1'-6"
8	CB CUBBOARD	1.2M X 1.8M 4'-0" X 6'-0"
1	PLOT AREA	2400 S.F.T (or) 222.96 m ²
2	PLINTH AREA	606.25 S.F.T (or) 56.32 m ²
1	PLOT BOUNDARY	
2	PROPOSED CONSTRUCTION	
3	ROADS	

SCALE = 1" = 8' ALL DIMENSIONS IN METRE.

N. M.
 N. Parthasarathy
 Licensed Surveyor,
 ALANDUR MUNICIPALITY
 Officer.
 No. 3-A, Medavakkam Street,
 VANDARAVEL, CHENGAI 600 035.
 SURVEYOR