
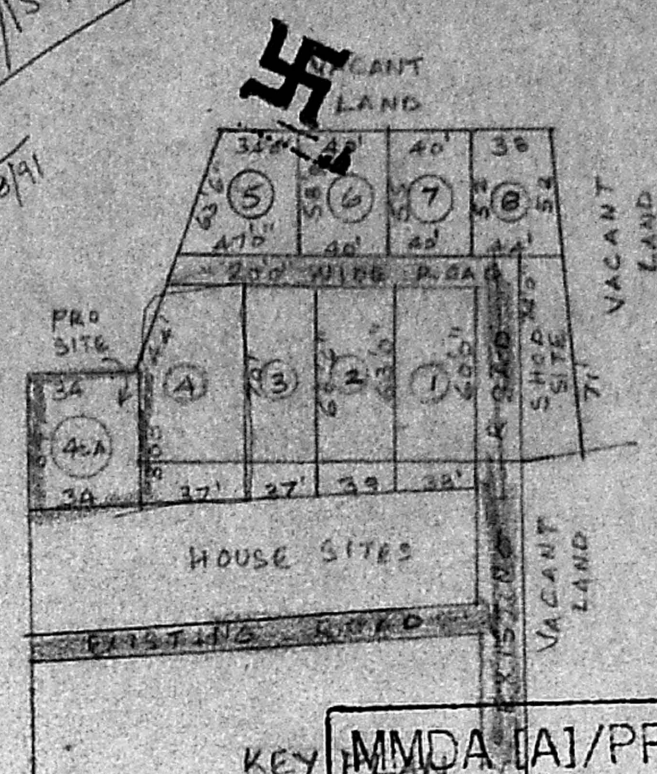
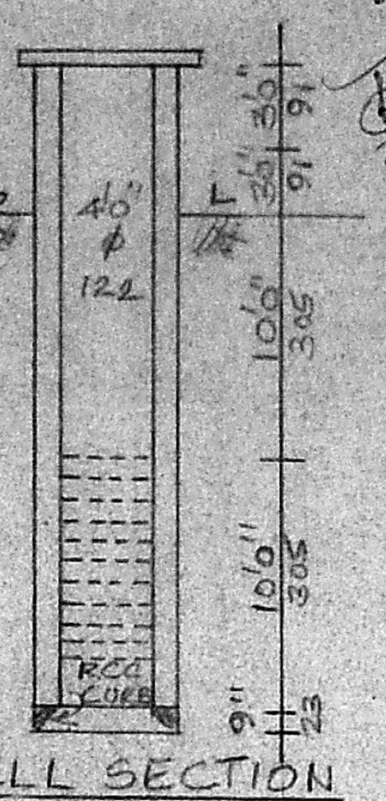
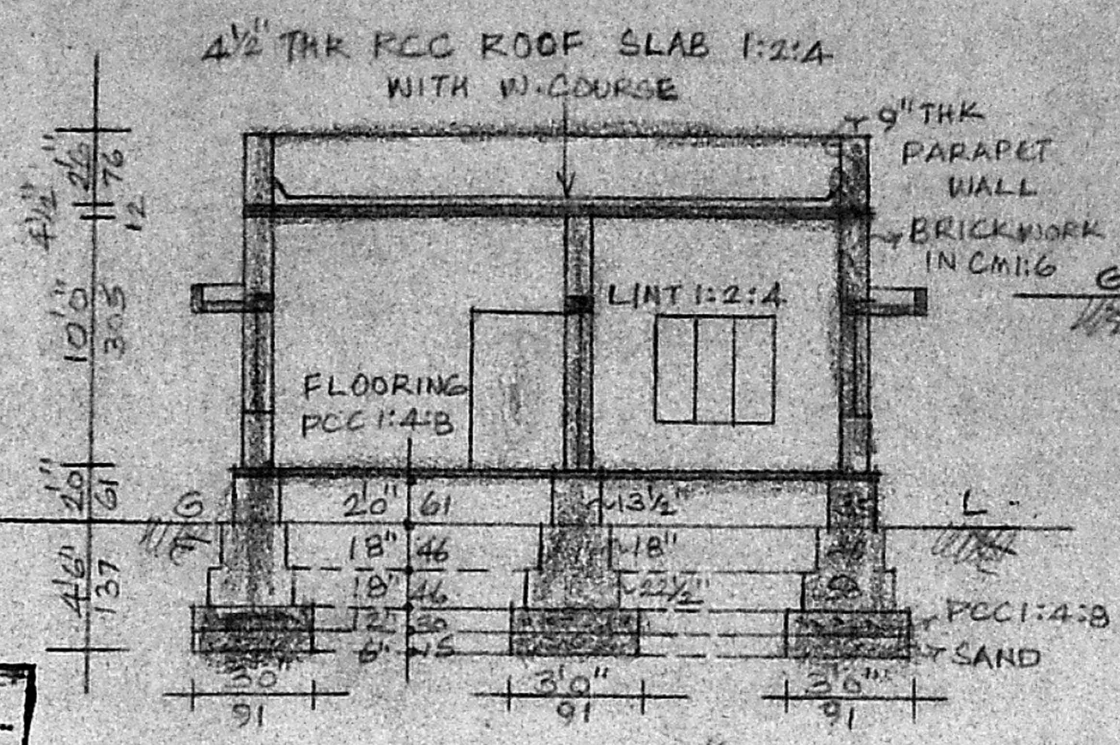


Serutiny plan
A/15932/91

①

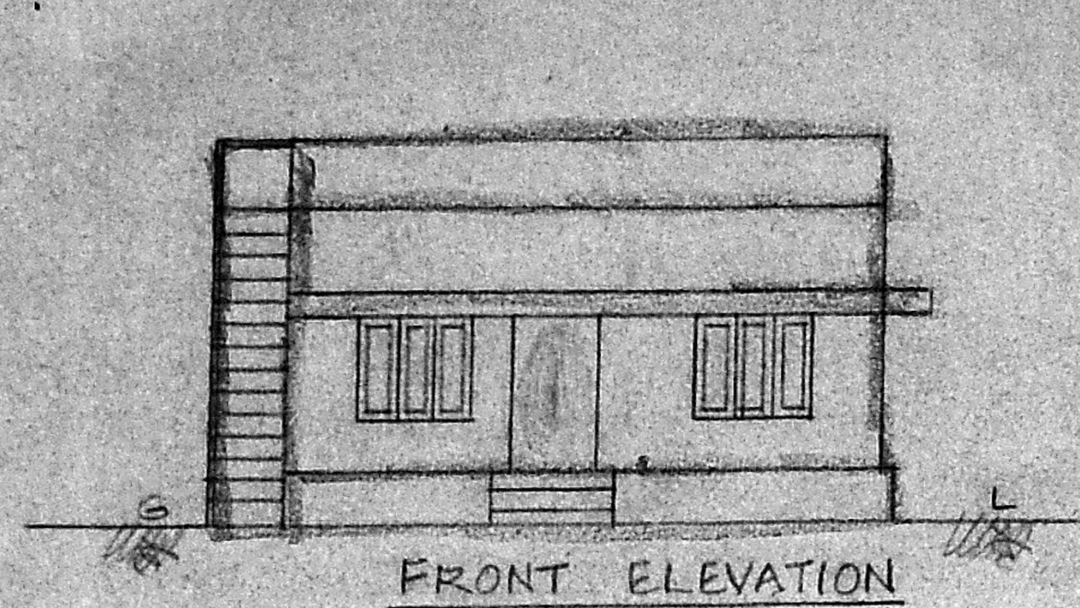

Planning Permit No. A/1270/91




APPROVED

SUBJECT TO THE CONDITIONS IN THIS OFFICE LETTER.

No. A/15932/91 Date 22.10.91

Srinivas

FOR MEMBER SECRETARY
MADRAS METROPOLITAN
DEVELOPMENT AUTHORITY
MADRAS - 600 008.

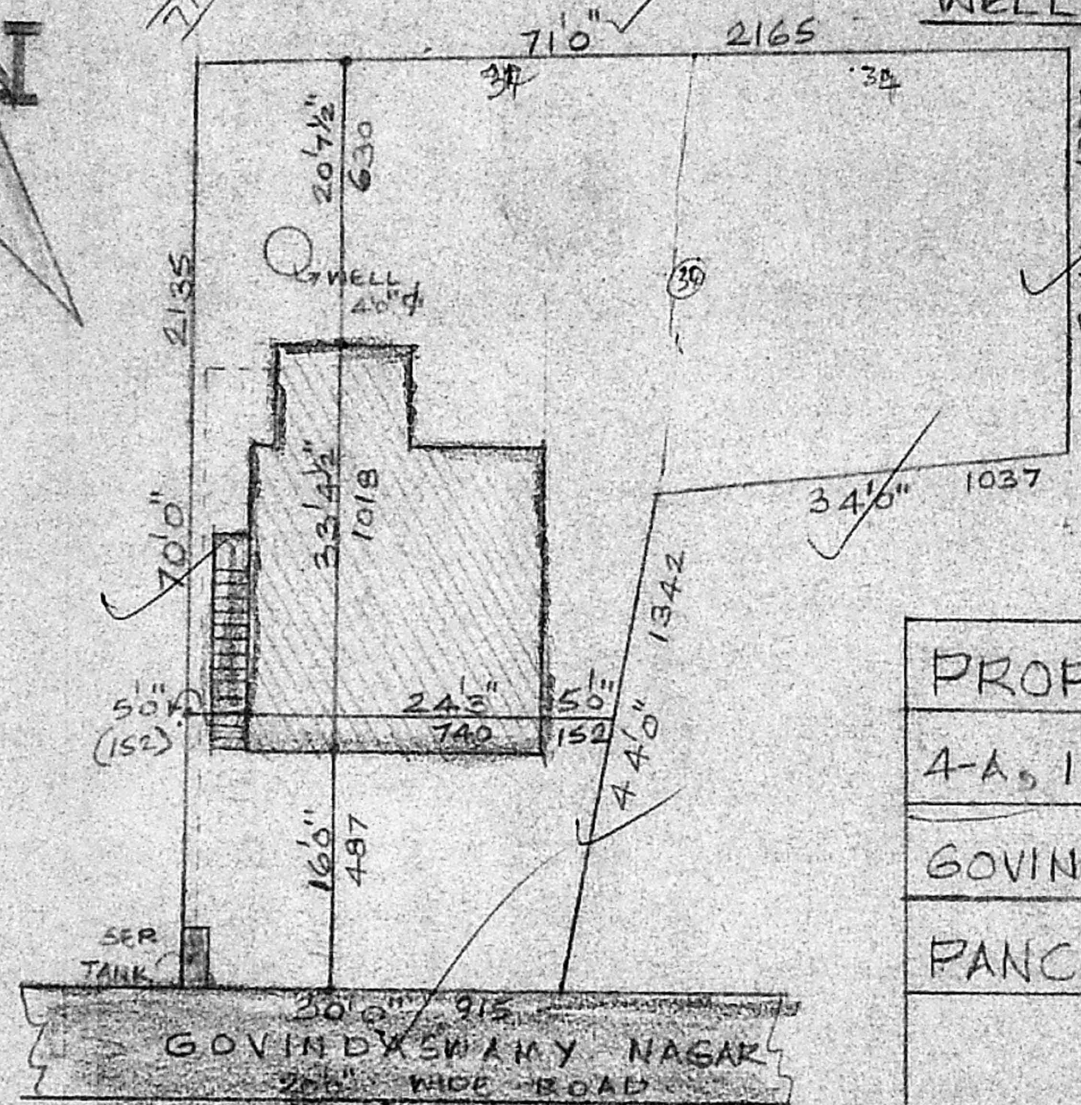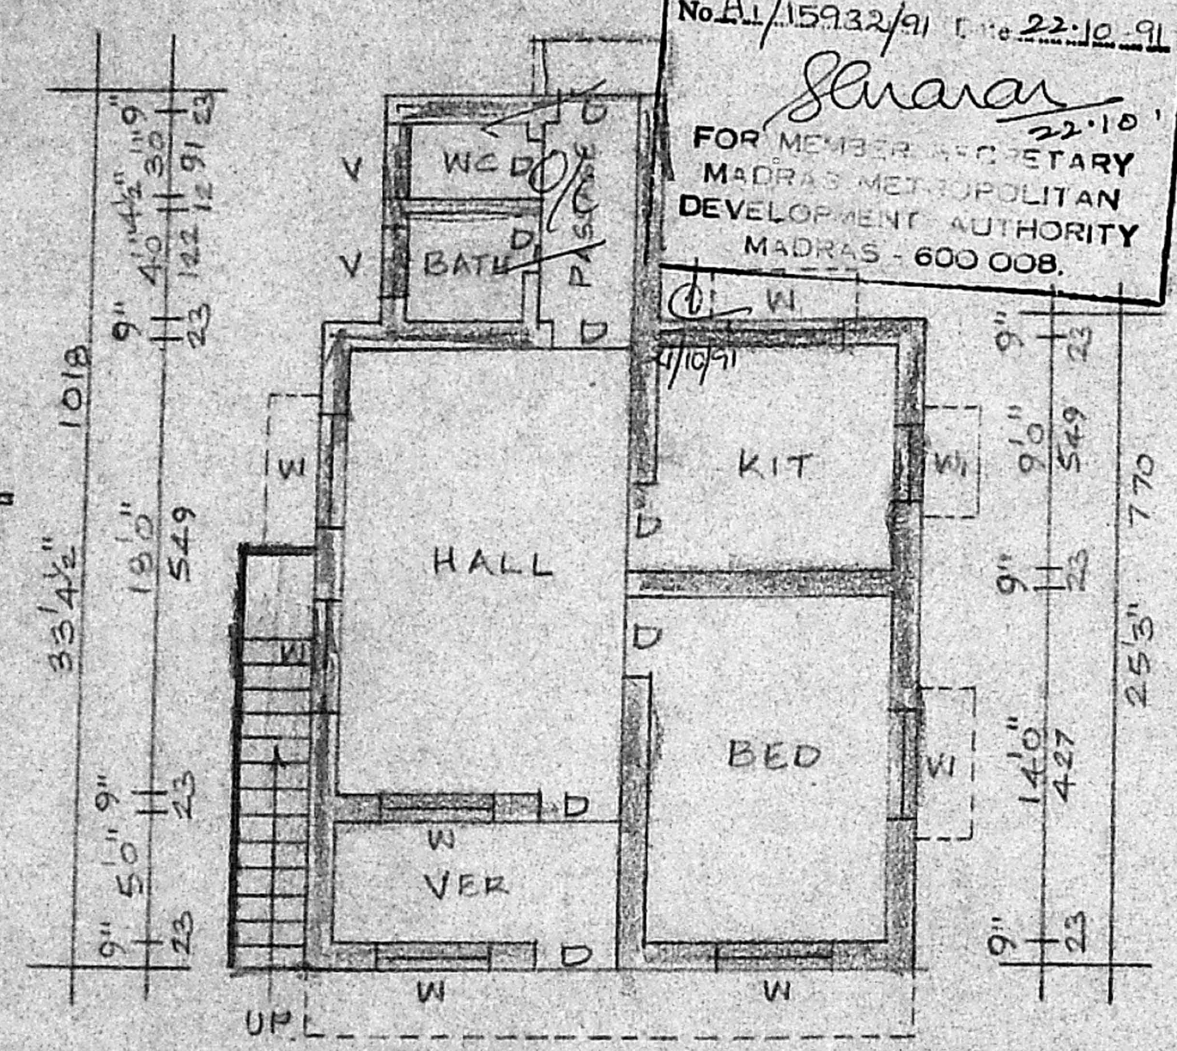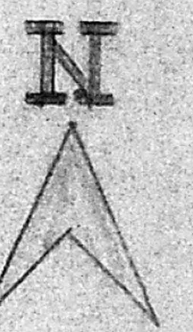

REFERENCE	FT. IN.	AREA	SQ. FT.
D DOOR	33" x 66"	100 x 200	PLOT 3569 331.6
D ₁ DOOR	26" x 66"	76 x 200	PLINTH 7000 P.S. 0
W WINDOW	46" x 46"	137 x 137	
W ₁ WINDOW	30" x 46"	91 x 137	PLOT COVERAGE 19%
V VENT	30" x 20"	91 x 61	F.S.I. 0.19

PROPOSED CONSTRUCTION AT PLOT NO. 4 AND 4-A, IN S. NO. 206/II, NO. 154 MADIPAKKAM VILLAGE, GOVINDASWAMY NAGAR, ST. THOMAS MOUNT PANCHAYAT UNION, MADRAS.

SCALE 1:100

STAIRCASE DETAILS

WIDTH	30"
RISE	7"
TREAD	10"

C. Ganesan

C. GANESAN.
LICENSED SURVEYOR

Abdulla Municipality, Tambaram Municipality, and
Ambattur Municipal Township
159, KADUNNEEGAR STREET, MADRAS - 600 008. Phone: 432625

CGK/24-3-91