




ELEVATION

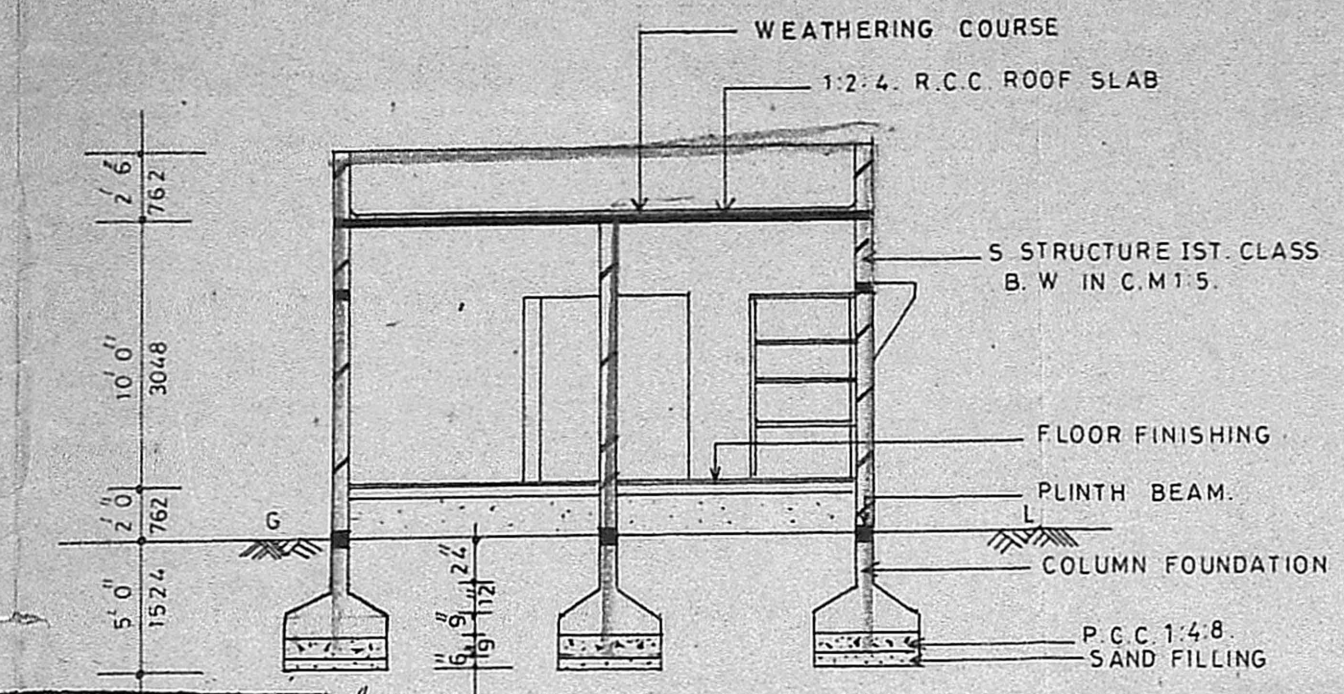

SECTION ON 'JJ'

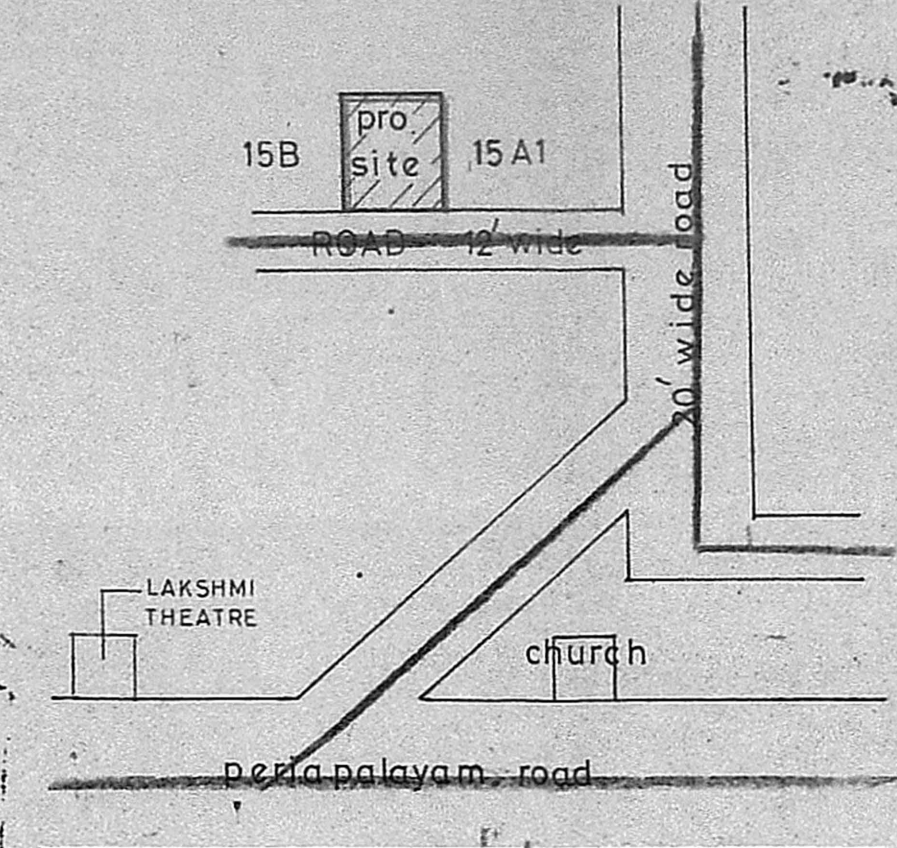


KEY PLAN

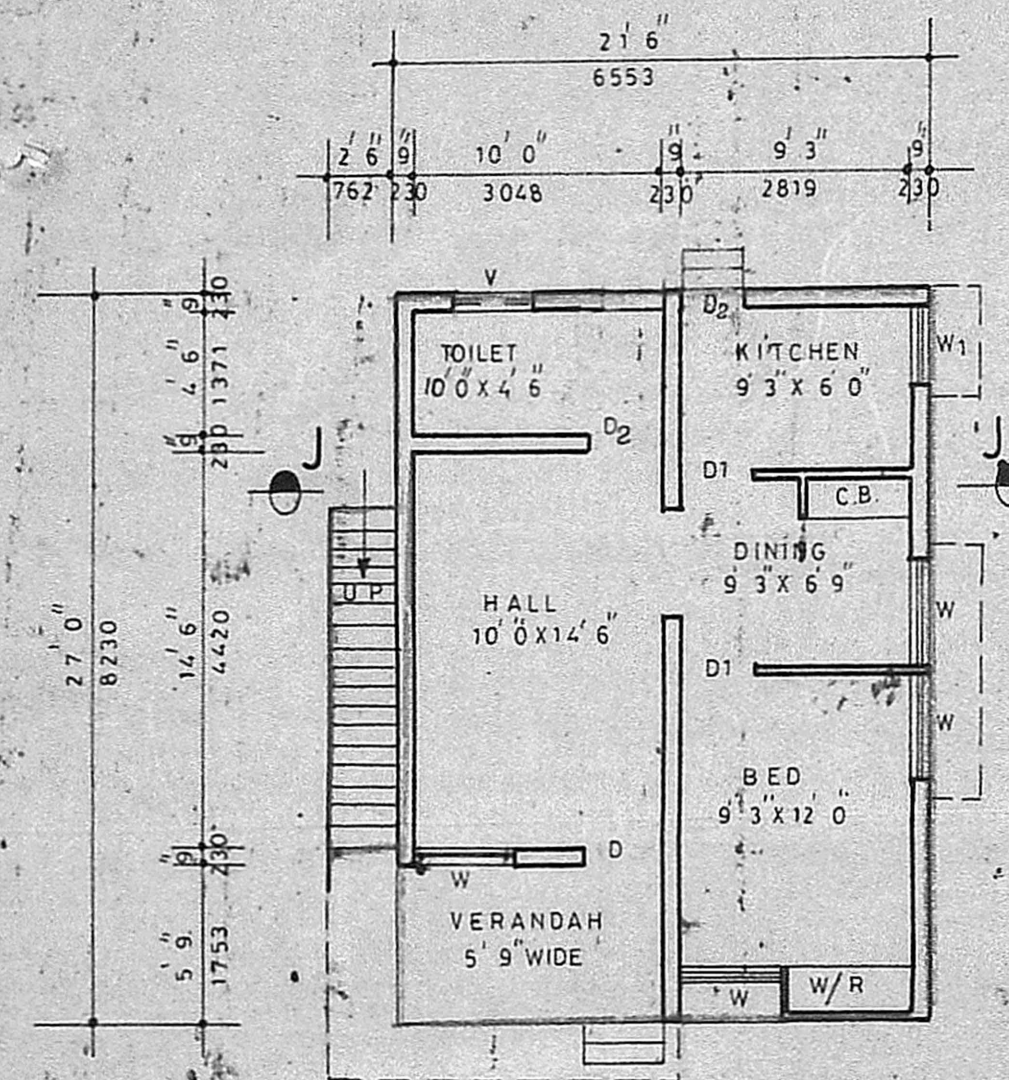

PLAN


Planning Permit No. A/1127/91
APPROVED
 SUBJECT TO CONDITIONS IN THIS OFFICE LETTER.
 No. A/16125/91 Dtd. 16/9/91
Santhar
 FOR MEMBER SECRETARY
 MADRAS METROPOLITAN
 DEVELOPMENT AUTHORITY
 MADRAS - 600 008.

MMDA [A/PP No. 81] / 91
 C No. A/16125/91
 ASSL
 Scrutiny
 PART I
 PART II
 A.P. DP

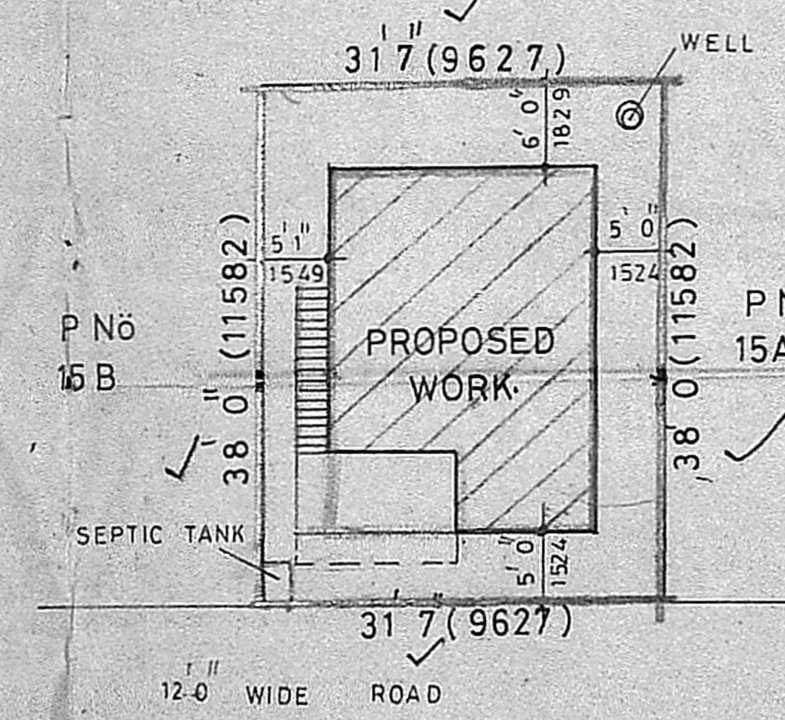


SITE PLAN

SCALE: 1 INCH TO 16' 0"

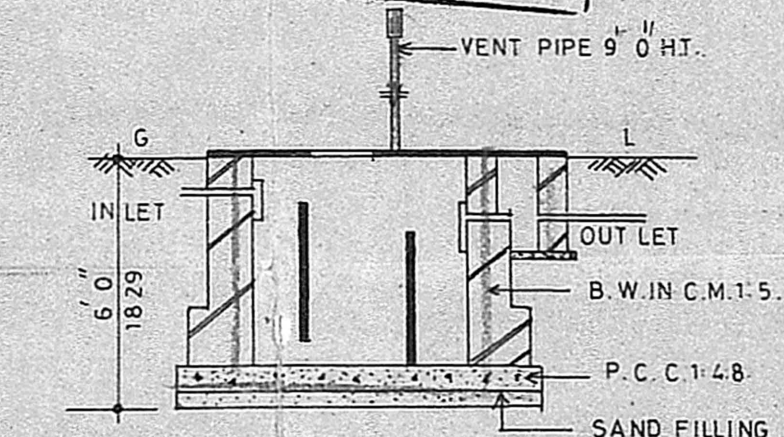

SEPTIC TANK DETAIL

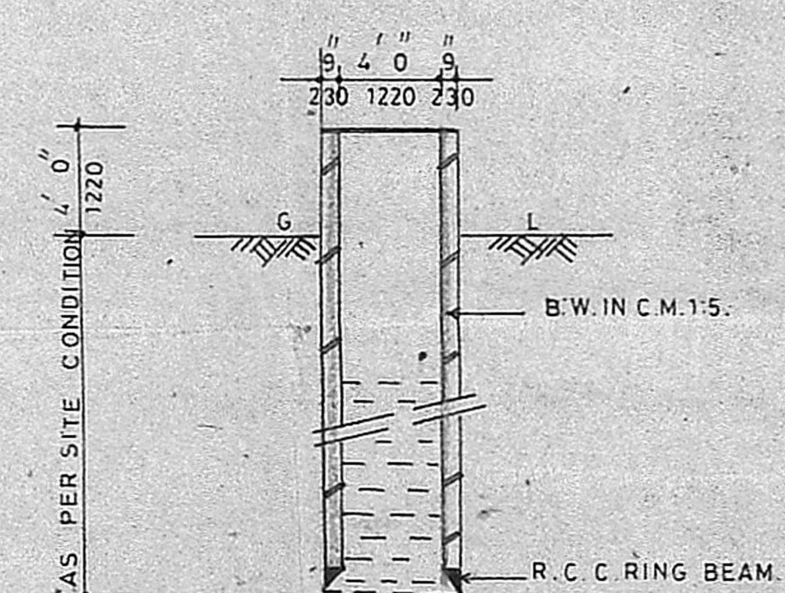

WELL DETAIL

SCHEDULE OF JOINERIES



TYPE	DESCRIPTION	SIZES	
D	FLUSH DOOR	3'3" x 7'0"	(991 X 2135)
D1	- DO -	3'0" x 7'0"	(914 X 2135)
D2	PANNELED DOOR	2'6" x 7'0"	(762 X 2135)
W	GLAZED WINDOW	4'0" x 4'6"	(1220 X 1372)
W1	- DO -	3'0" x 4'6"	(914 X 1372)
V	VENTILATOR	3'0" x 2'0"	(914 X 610)

AREA DETAILS

PLOT AREA — 1200 Sq. ft. (111.53 Sq. m.)
 BUILT UP AREA — 580 Sq. ft. (53.0 Sq. m.)

SCALE COLOUR INDEX

1 inch to 8 feet.

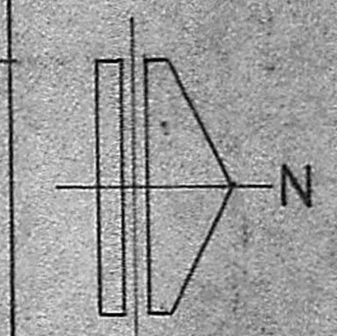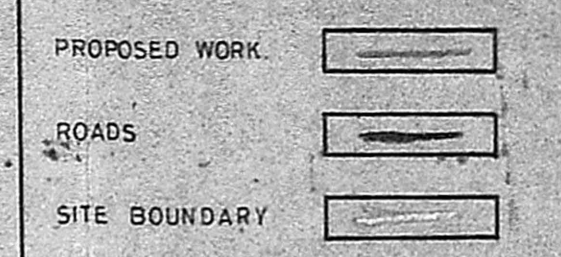

PROPOSED RESIDENTIAL BUILDING AT
 PLOT NO: 15 A2, IN S.NO: 232 /1. AT
 MURUGESA NAGAR, OF THIRUNINRAVUR,
 SRI PERUMBUDUR TALUK, CHENGAI ANNA
 DISTRICT.

G. Santha
 OWNER

K. Shanmuga Sundaram
 K. Shanmuga Sundaram, D.C.R.
 LICENCED SURVEYOR & CONSULTING ENGINEER
 Thiruninravur, own, Onchaya,
 301, M. P. H. Road,
 Thiruninravur, R. S-602 024.
 LICENCED SURVEYOR