



ELEVATION

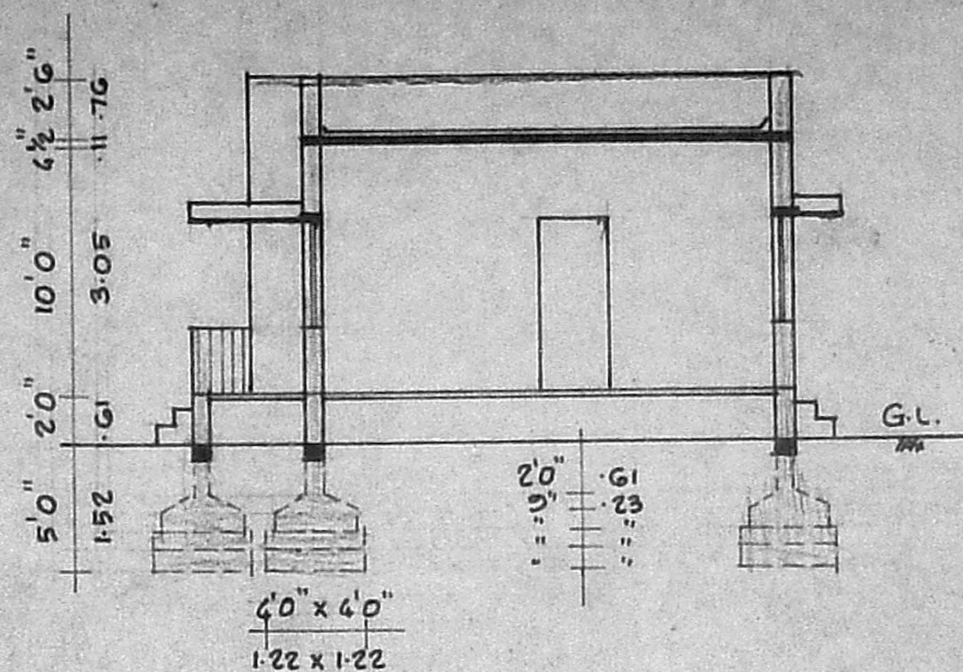

SECTION ON AA

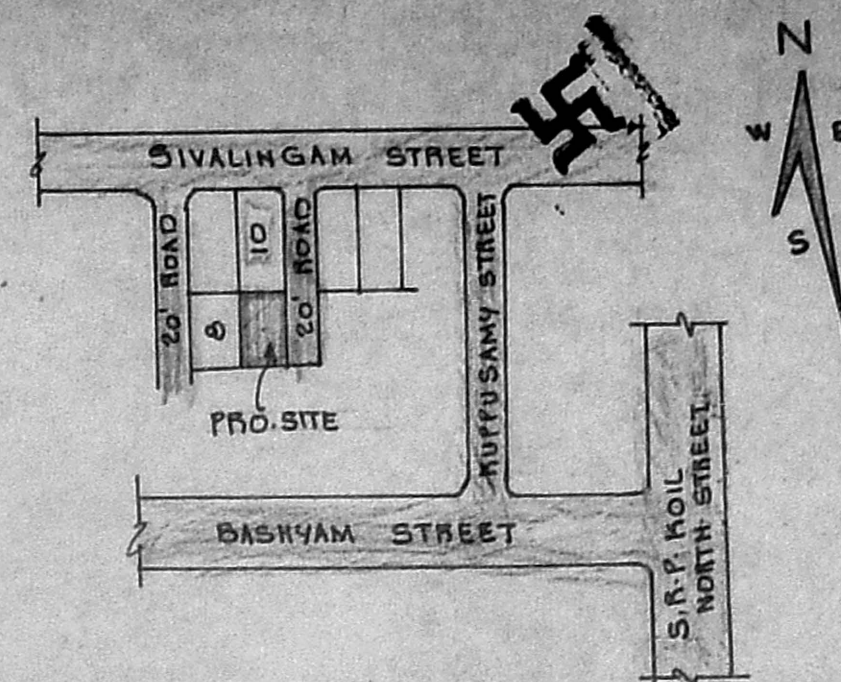

KEY PLAN NOT TO SCALE


Planning Permit No. A-16285/91
APPROVED
 SUBJECT TO THE CONDITIONS IN THIS OFFICE SETTER.
 No. A1/16285/91 Date 19/1/91
Sarara
 FOR MEMBER SECRETARY
 MADRAS METROPOLITAN DEVELOPMENT AUTHORITY
 MADRAS 600 008

HOUSES
 S.N. 326
 18/8/91

PLOT N. 8
 VACANT



Scrutiny plan
 A1/16285/91
 23/8/91

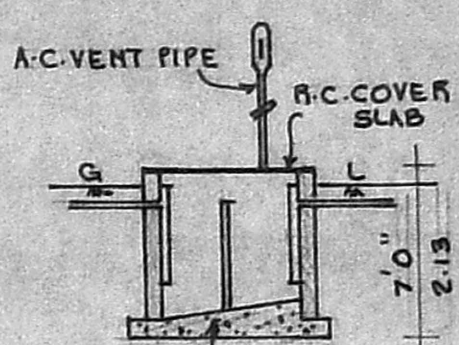

SECTION


7'0" (2.13)



4'6" (1.37)

SECTION OF WELL PLAN OF SEPTIC TANK

PLOT AREA	: 1925	SQ.FT.	177.0	SQ.M.
PLINTH AREA	: 777	SQ.FT.	72.18	SQ.M.
SIT-OUT AREA	: 57	SQ.FT.	5.30	SQ.M.
PLOT COVERAGE	:		43 %	

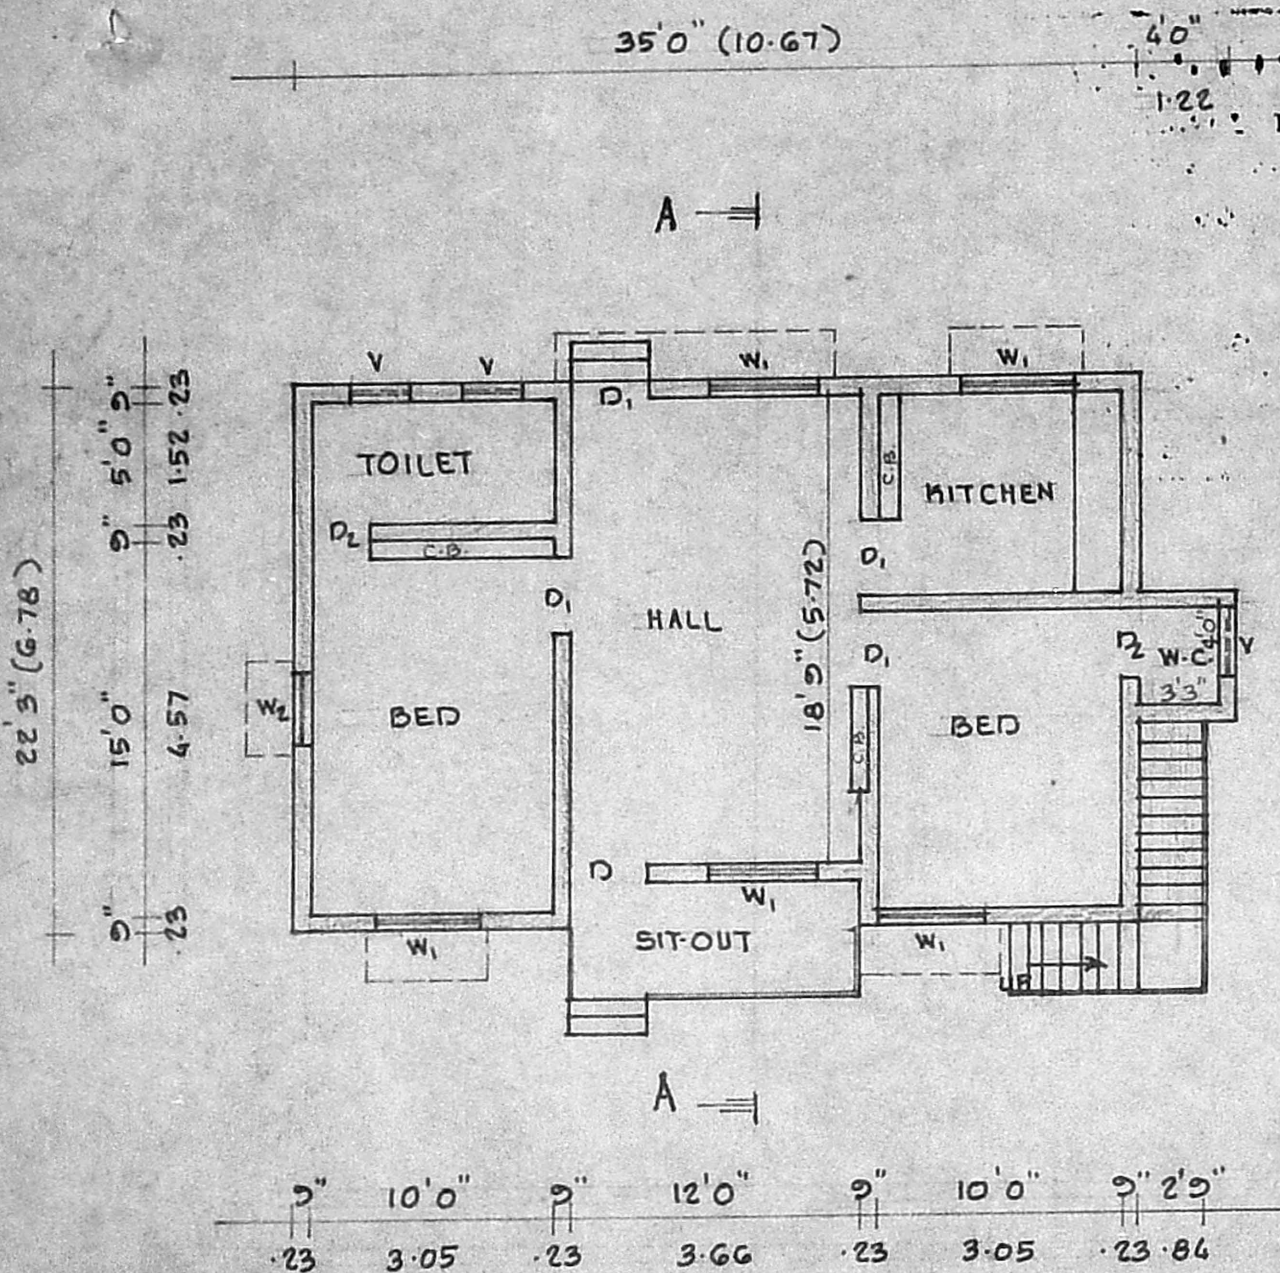

PLAN

SITE PLAN

SCALE 1" = 16'0" (1:200)

PLAN SHOWING THE PROPOSED RESIDENTIAL BUILDING AT PLOT N. 11, R.S. N. 116/2, T.S. N. 332/10 BLOCK N. 1, PERAVALLUR VILLAGE, MADRAS. 82. CORPORATION DIVISION N. 30 SCALE 1" = 8'0" (1:100)

SPECIFICATIONS:
 FOUNDATIONS AND LEVELLING COURSE ARE IN P.C.C. 1:4:8 MIX. BRICK WORKS IN C.M. 1:5 MIX. REINFORCED CEMENT CONC. WORKS ARE IN 1:2:4 MIX. PLASTERING THE WALLS IN C.M. 1:4 MIX. CEILING AND FLOOR FINISHING IN C.M. 1:3 MIX. WEATHERING COURSE WITH TWO LAYERS OF FLAT TILES LAID IN C.M. 1:4 MIX. DOORS AND WINDOWS ARE WELL SEASONED WOOD WITH TWO COATS OF ENAMEL PAINT.

SCHEDULE OF JOINERIES:

D DOOR	33" x 70"	(1.00 x 2.13)
D DOOR	30" x 70"	(0.91 x 2.13)
D DOOR	26" x 70"	(0.76 x 2.13)
W ₁ WINDOW	4'6" x 4'6"	(1.37 x 1.37)
W ₂ WINDOW	3'0" x 4'0"	(0.91 x 1.22)
V VENTILATOR	2'6" x 2'0"	(0.76 x 0.61)

- : PROPOSAL
- : ROADS
- : SITE BOUNDARY LINE

Lawrence
Mariam Lawrence
 OWNER: (MR. LAWRENCE MAGALA RAJAN)
 (MRS. MARIAM LAWRENCE)

V. Balasubramani
V. BALASUBRAMANI, B. ARCH., M. U. A. ARCHITECT
 Licensed Surveyor Regd. No. R. A. 161
 CORPORATION OF MADRAS
 No. 3, Paper Mills Road, First Floor,
 NEAR PERAMBUR CHURCH, MADRAS-11
 ENGINEER