


PLAN SHOWING THE PROPOSED RESIDENTIAL CONSTRUCTION IN S.NO/=329/1A1A9.  
 PATTA NO/:138, BHARATHI DASAN STREET, THIRUNEER MALAI VILLAGE, THIRUNEER  
 MALAI TWON PANCHAYET, SAIDAPET TALUK, CHENGAI ANNA DT. SCALE:-1"=8'-0"




Planning Permit No. **A/539/91**  
**APPROVED**  
 SUBJECT TO THE CONDITIONS IN  
 THIS OFFICE LETTER.  
 No. **A/1/2217/91** Date **14-5-91**  
 BRICK WORK IN CM 1:6  
 FOR MEMBER SECRETARY  
**MADRAS METROPOLITAN  
 DEVELOPMENT AUTHORITY**  
 MADRAS - 600 008

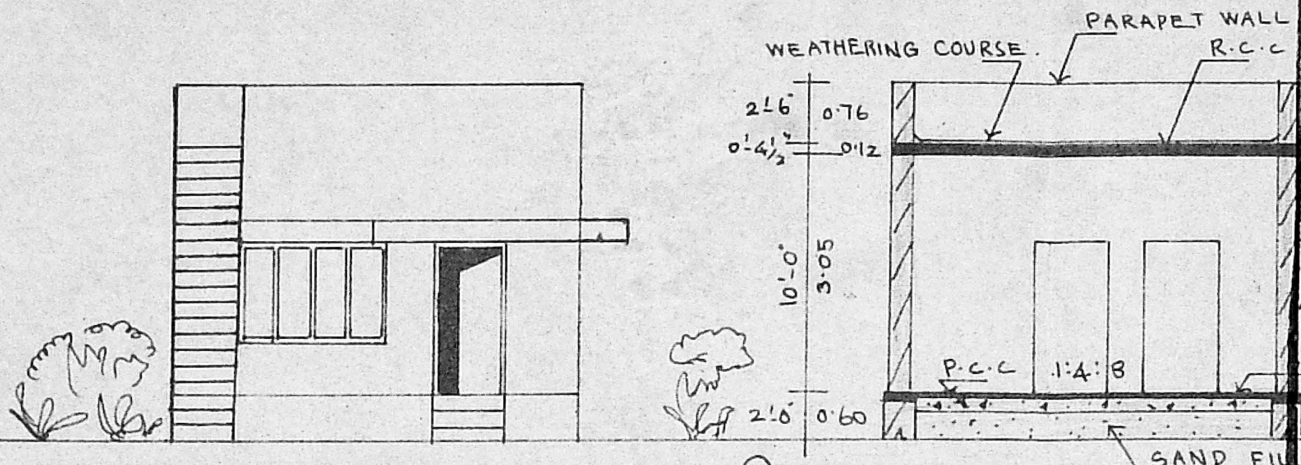


front elevation


section on SS

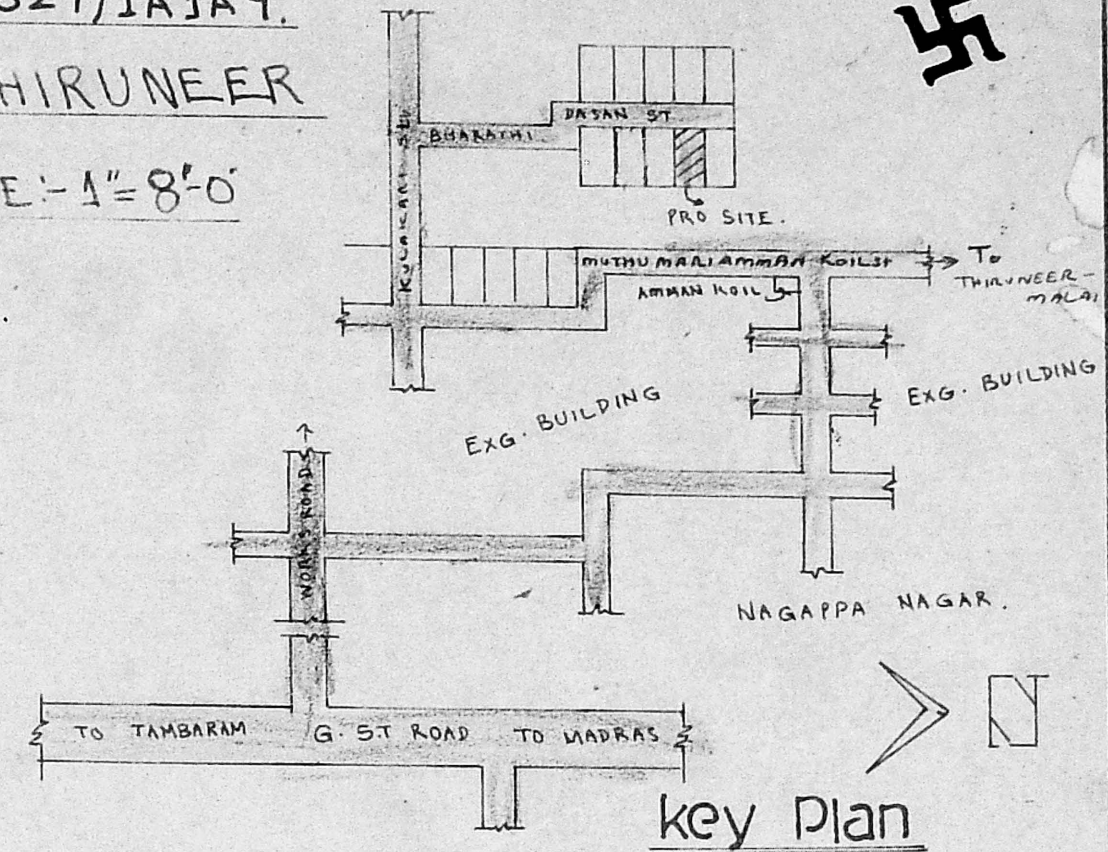

key Plan  
 NOT TO SCALE.

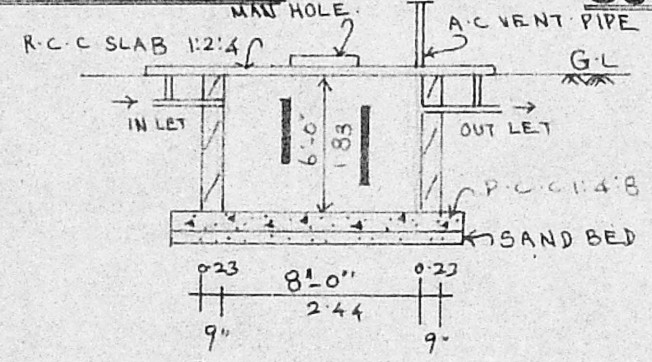

SECTION OF SEPTIC TANK.

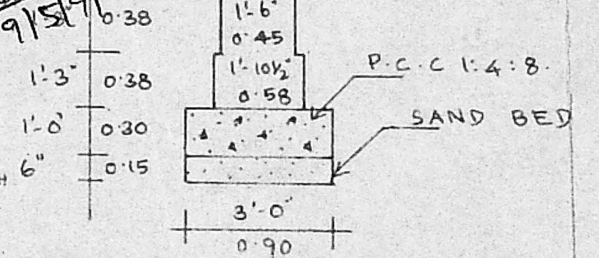


foundation details  
 SCALE: 1"=4'-0"


Revised plan  
 18/3/91  
**A/1/2217/91**

**JOINE-RY.**

1. DOOR'S	D = 3'-3" x 6'-6"	(1.00 x 1.98M)
2. -DO-	D = 3'-0" x 6'-6"	(0.90 x 1.98M)
3. -DO-	D <sub>2</sub> = 2'-6" x 6'-0"	(0.76 x 1.83M)
4. WINDOW	W = 6'-0" x 4'-0"	(1.83 x 1.22M)
5. -DO-	W <sub>1</sub> = 4'-6" x 4'-0"	(1.37 x 1.22M)
6. VENTILATOR	V = 3'-0" x 2'-0"	(0.90 x 0.70M)
7. VENTILATOR/DOOR	V/D <sub>2</sub> = 6'-0" x 4'-0", 8'-x2 (0.90 x 1.22) (5 IN FE)	

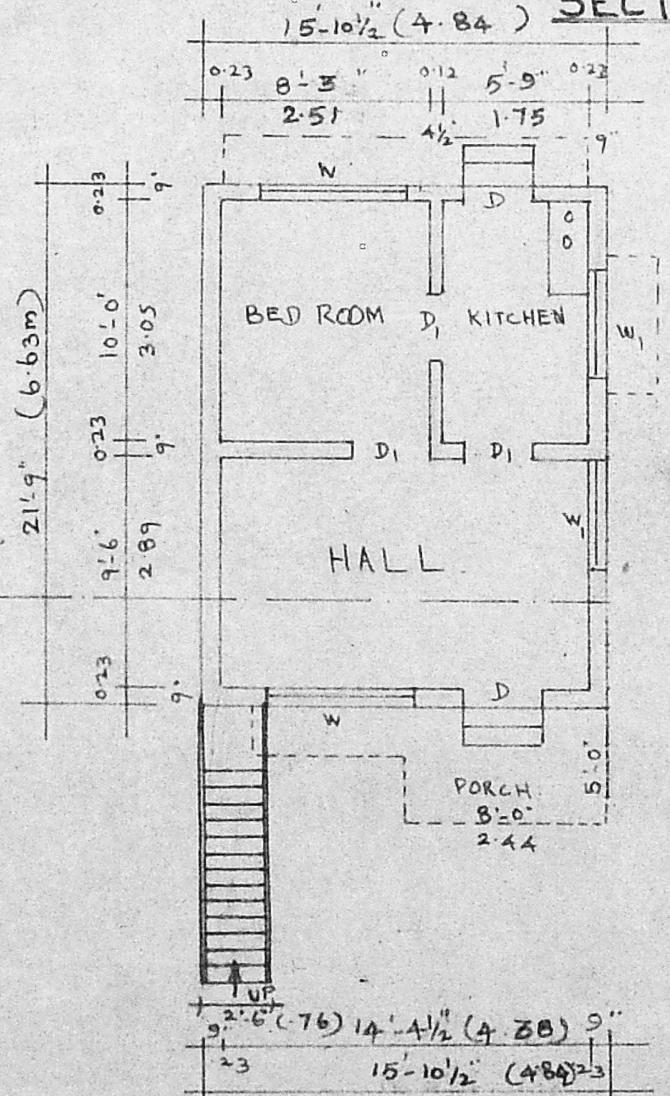


Plan

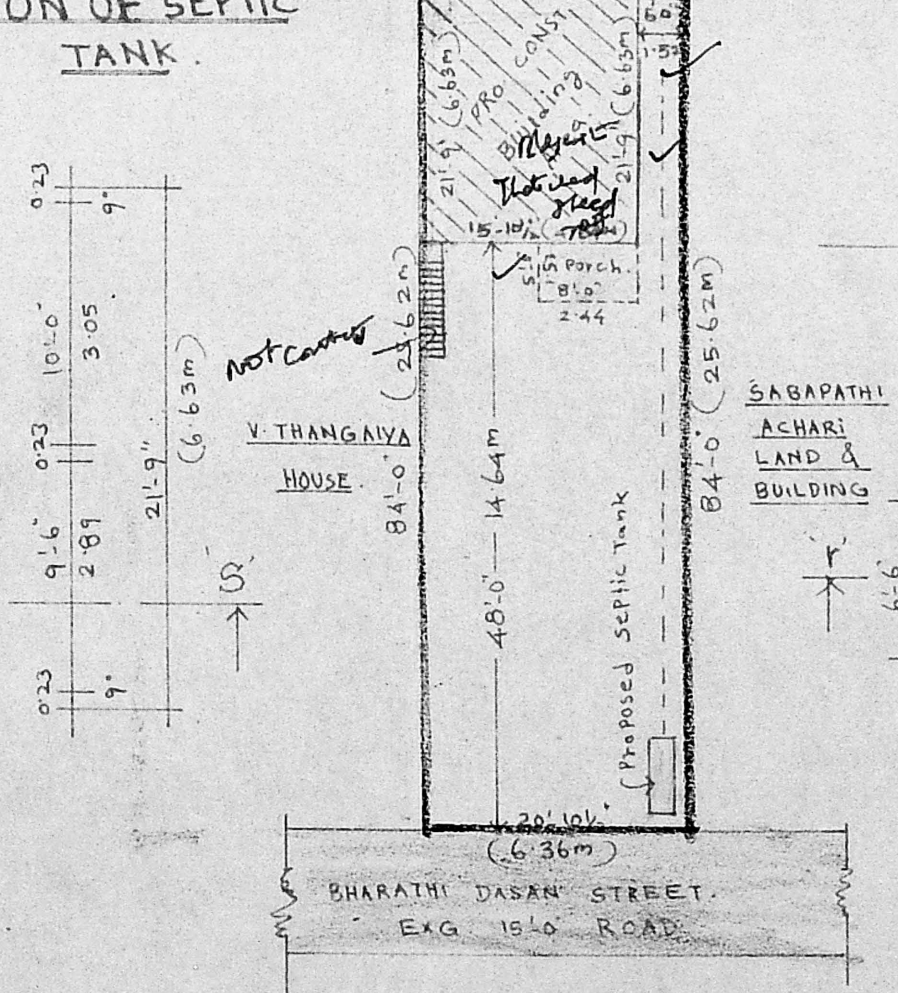


site Plan


SCALE:-1"=16'-0"

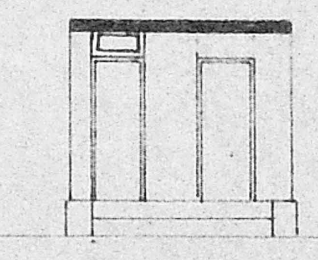


elevation

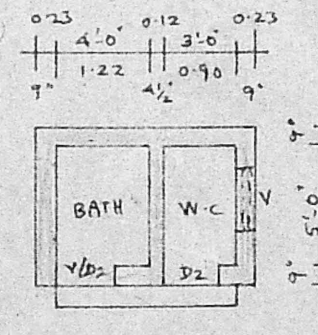

Plan  
 (BATH & W.C.)

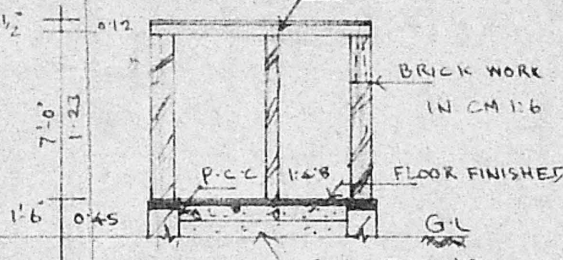

section on RR

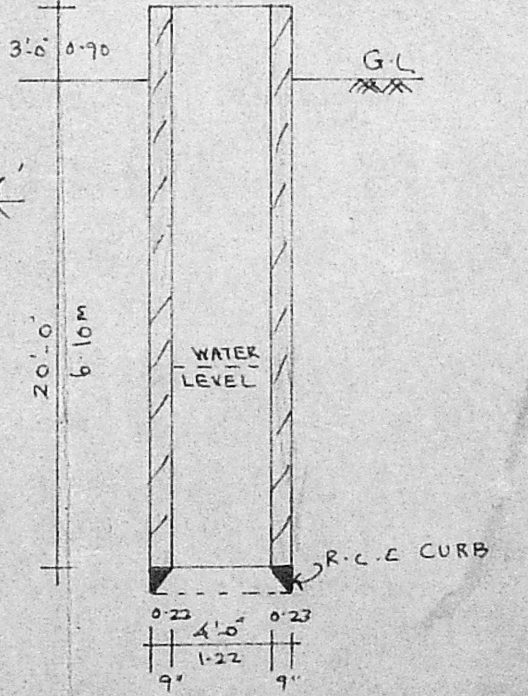

SECTION OF WELL

**EXTEND.**

	SQ. FT.	SQ. M.
1. PLOT AREA.	1750.00	162.79
2. PRO. CONSTRUCTION AREA.	345.00	32.11
3. CARPET AREA TOTAL.	278.00	25.85
4. BATH & W.C. PLINTH AREA.	58.00	5.39

**INDEX.**

1. BOUNDARY		2. PRO. CONSTRUCTION	
3. ROAD OR STREET.			

**S. Jaya**  
 OWNER

**Jyotish Pathak**  
**JYOTISH PATHAK, A.M.I.E.,**  
 CIVIL ENGINEER,  
 LEO BUILDERS,  
 41A, Station Road I Floor,  
**CHROMEPET, MADRAS-600 044.**  
 LICENCED SERVEYOR.