




ELEVATION

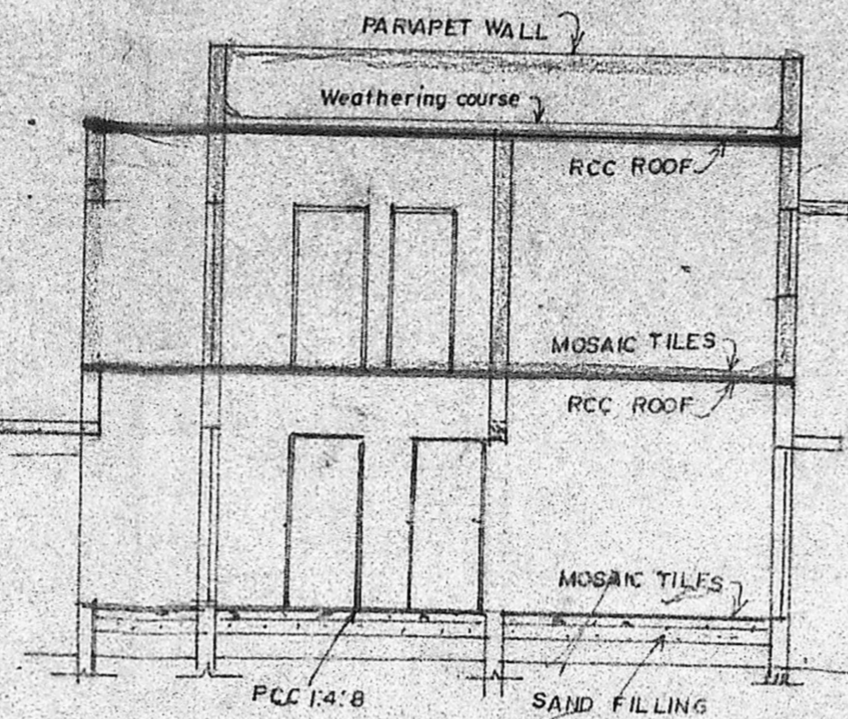


SECTION ON

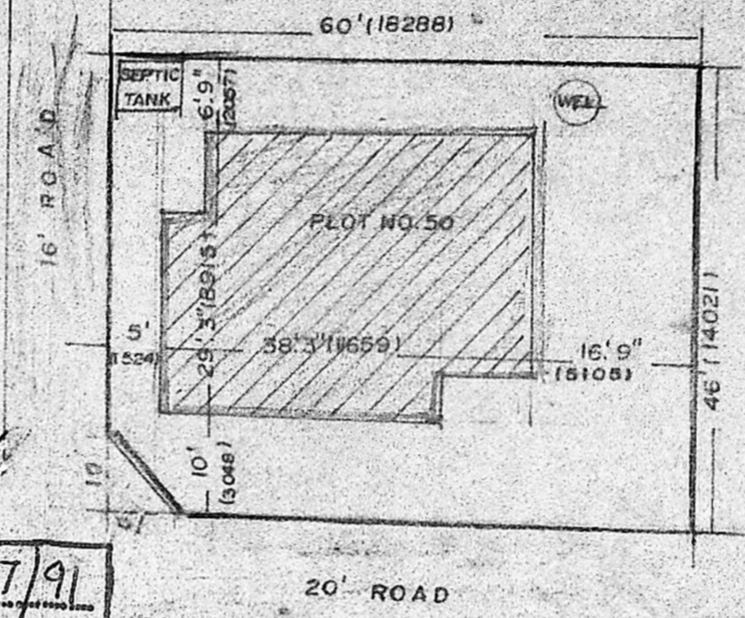

SITE PLAN

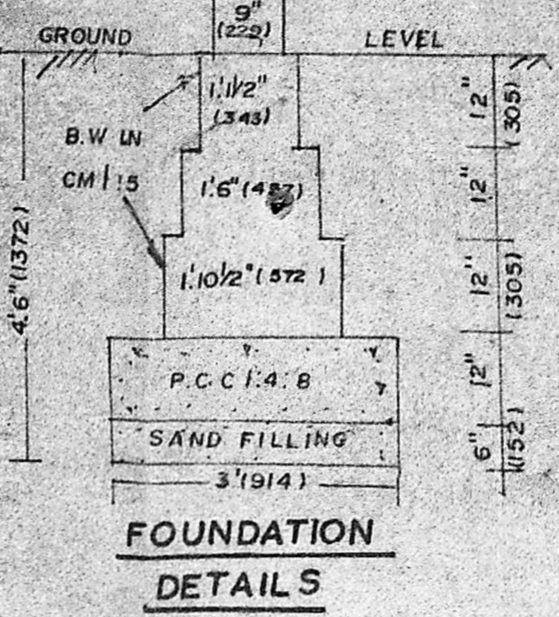


FOUNDATION DETAILS

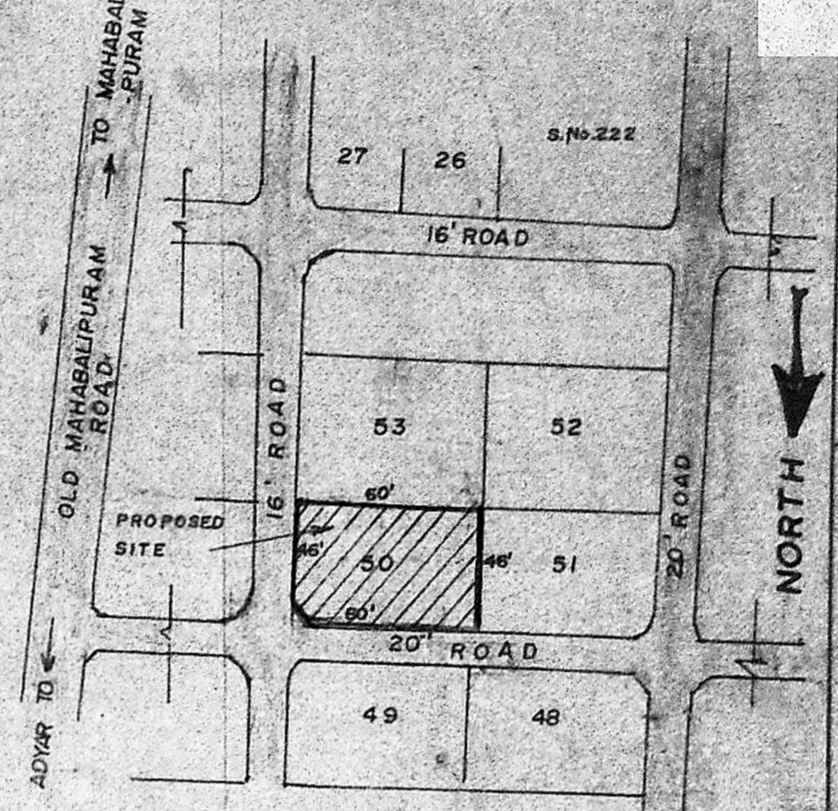

KEY PLAN


SPECIFICATION:

- 1. ALL BRICK WORKS IN CM 1:5, AND ALL R.C.C. WORKS ARE IN C.C. 1:2:4.
- 2. FLOOR FINISHED WITH MOSAIC TILES.
- 3. JOINERIES ARE IN BEST COUNTRY WOODS.
- 4. PLASTERING IN CM 1:3 TO 1:5, CEMENT PAINT TO PLASTERED SURFACE, OIL PAINT TO JOINERY, SANITARY, WATER SUPPLY & ELECTRIFICATION ETC.

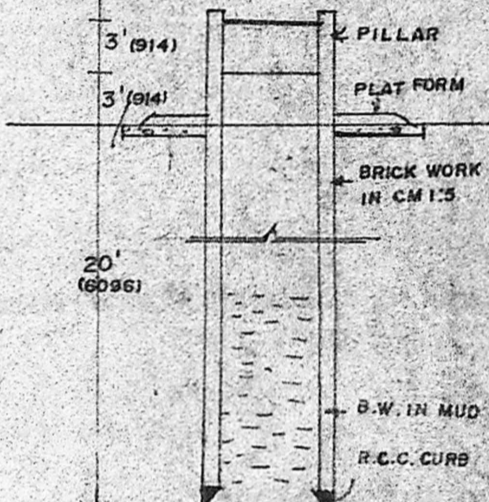


WELL DETAILS


Planning Permit No. A/237/91  
**APPROVED**  
 SUBJECT TO THE CONDITIONS IN THIS OFFICE LETTER  
 No. A/2479/91 Date 15-3-91  
 o/e S. Jagannathan  
 FOR MEMBER SECRETARY  
 MADRAS METROPOLITAN  
 DEVELOPMENT AUTHORITY  
 MADRAS - 600 008

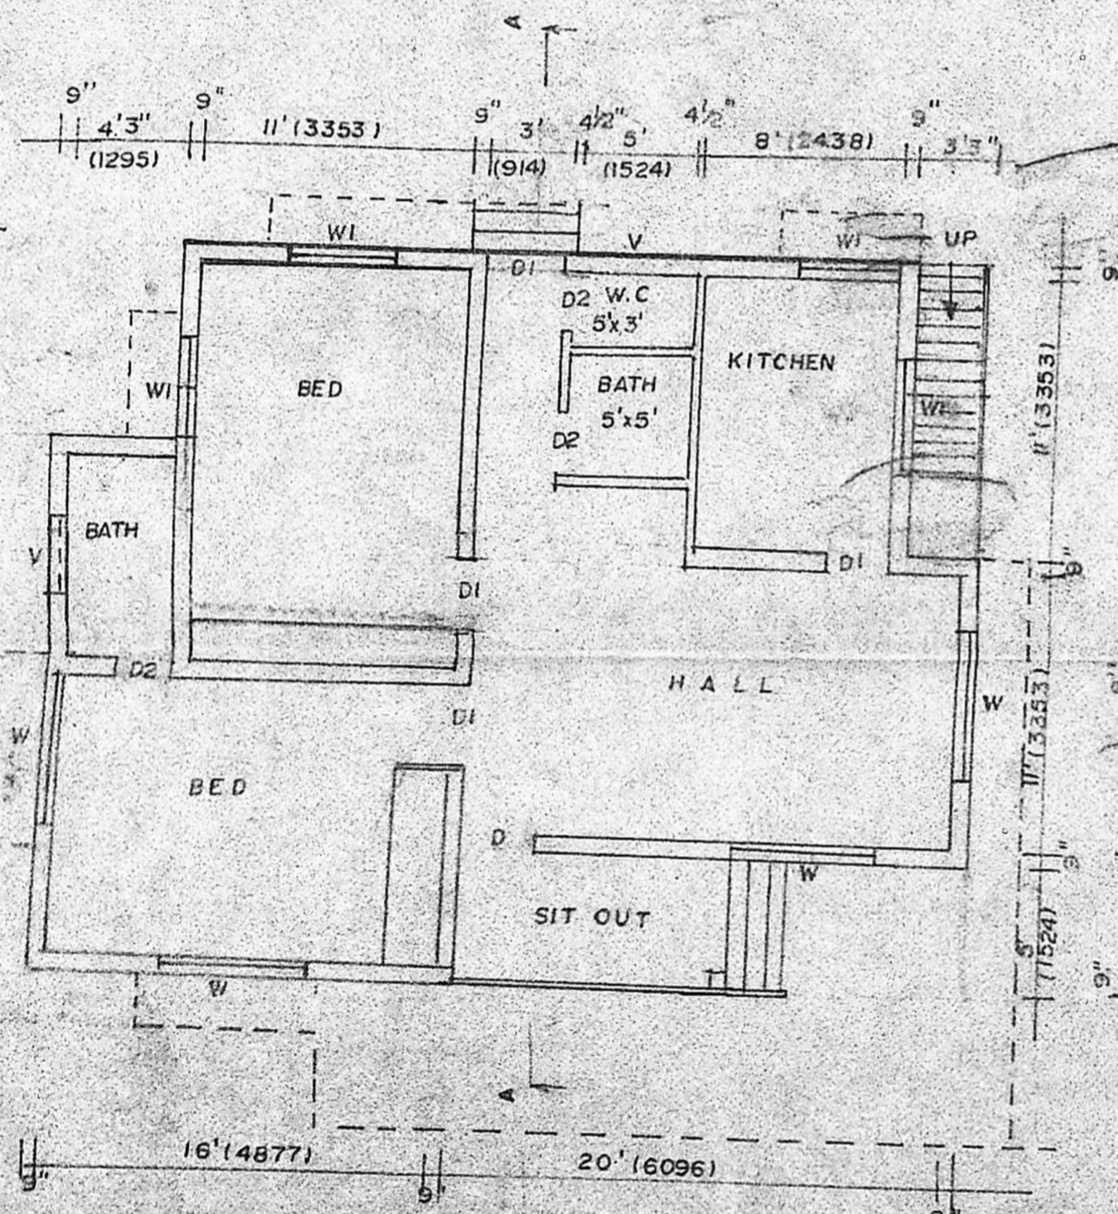


GROUND FLOOR PLAN

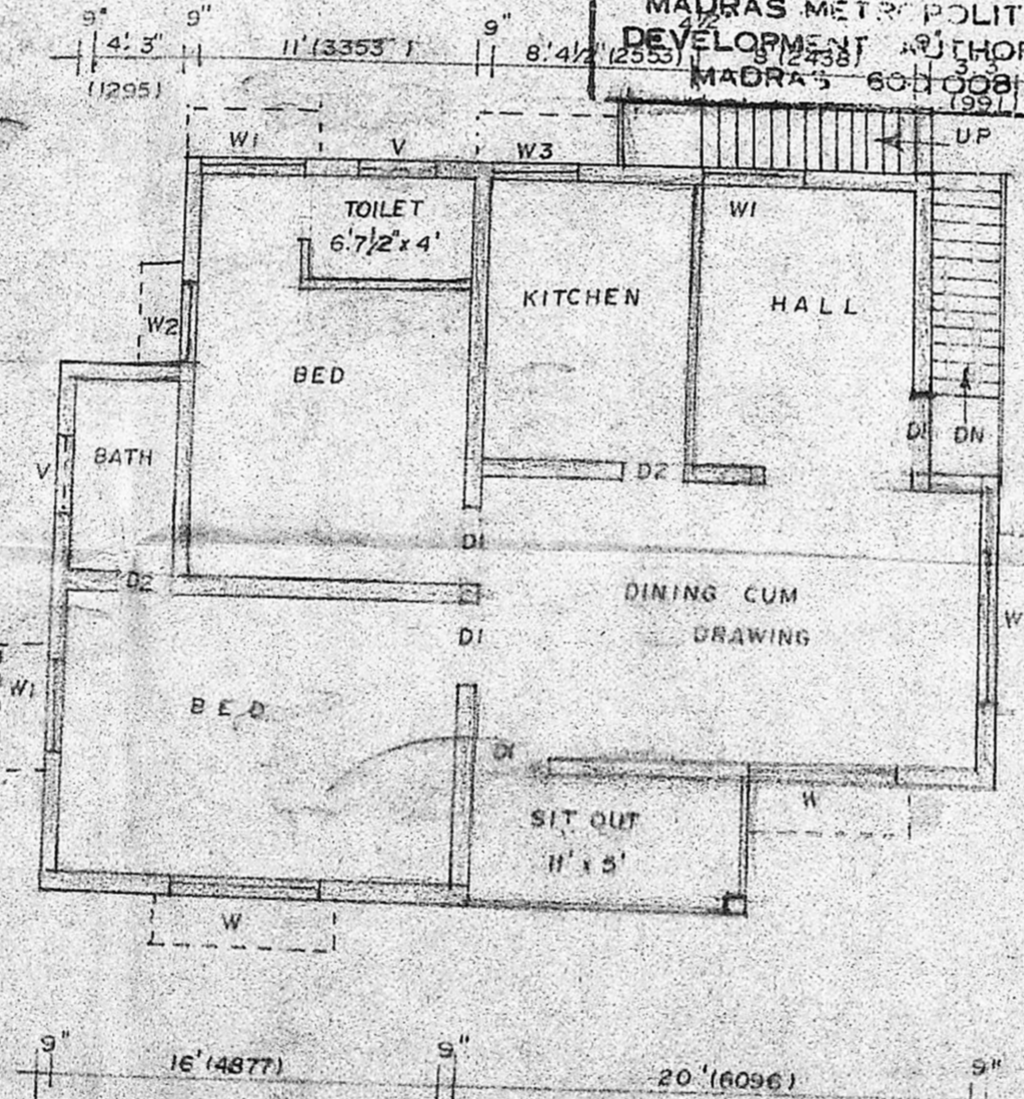

PROPOSED FIRST FLOOR PLAN

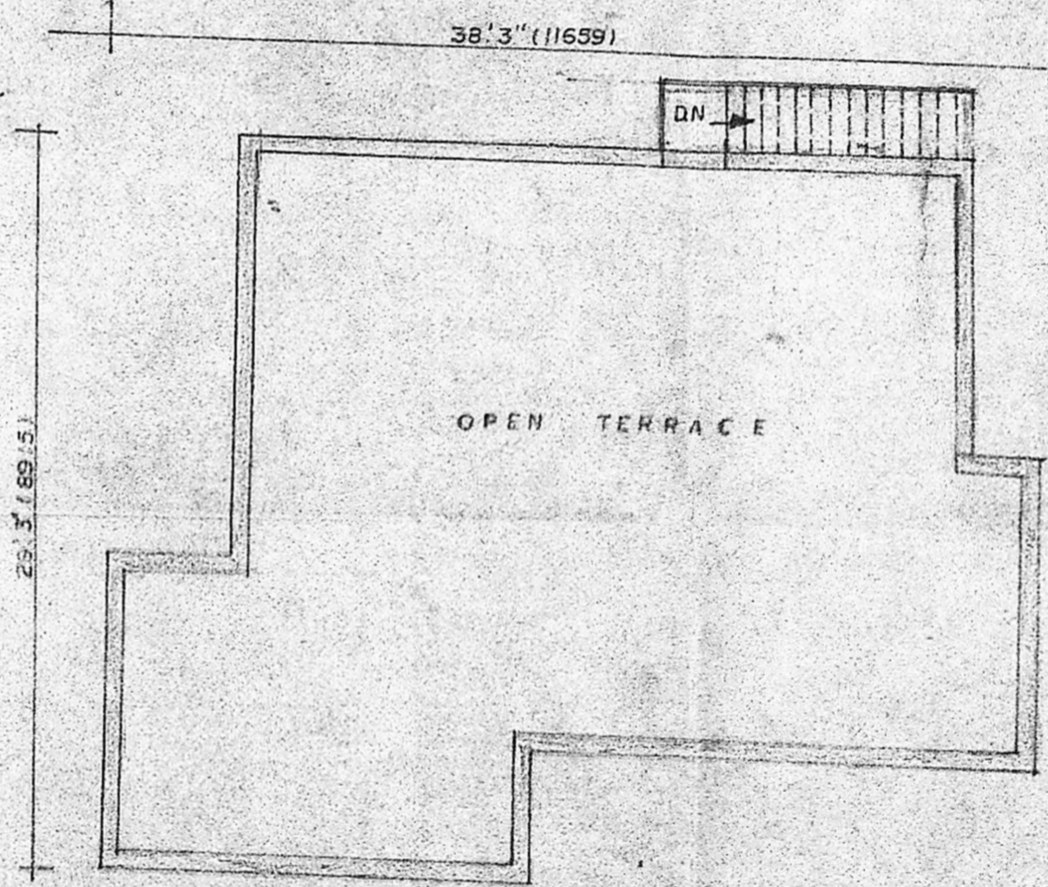

OPEN TERRACE PLAN

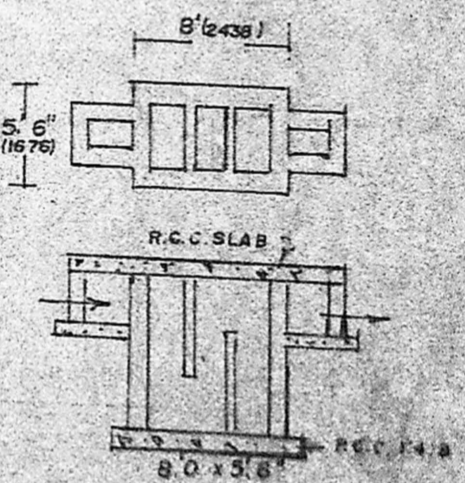

SEPTIC TANK DETAILS

PROPOSED ADDITIONAL CONSTRUCTION IN PLOT NO. 50, IN S. NO 218, 219/5, 220/1,2 & 221/1,2, V.P.G AVENUE IN VILLAGE NO.148, OGGIAM THORAIPAKKAM OF SAIDAPET TALUK, CHENGALPATTU DISTRICT.

REFERENCE:

|             |                       |
|-------------|-----------------------|
| PLOT AREA   | 2760.9FT / 256.4 SQ.M |
| PLINTH AREA |                       |
| G.F         | 992 sq. / 92.15 sq.   |
| F.F         | 992 sq. / 92.15 sq.   |

JOINERY:

|                    |                           |
|--------------------|---------------------------|
| D. T.W. DOOR       | 3'6" x 7'0" (1067 x 2134) |
| DI. T. DO          | 3'0" x 6'6" (914 x 1981)  |
| D2. DO             | 2'6" x 6'6" (762 x 1981)  |
| W. T.W. WINDOW     | 6'0" x 4'0" (1829 x 1219) |
| W1. DO             | 4'0" x 4'0" (1219 x 1219) |
| W2. DO             | 3'0" x 4'0" (914 x 1219)  |
| W3. DO             | 3'0" x 3'6" (914 x 1067)  |
| V. T.W. VENTILATOR | 3'0" x 1'6" (914 x 457)   |

COLOUR SCHEME:

|          |                          |
|----------|--------------------------|
| EXISTING | <input type="checkbox"/> |
| PROPOSED | <input type="checkbox"/> |
| ROAD     | <input type="checkbox"/> |
| BOUNDARY | <input type="checkbox"/> |

LICENSED SURVEYOR:

V. Perumal  
 LICENCED SURVEYOR,  
 ALANDUR MUNICIPALITY,  
 110, Mastan Gori Street,  
 Adambakkam, Madras-88.

SCALE:

ONE INCH TO 8 FEET (1:100)  
 ALL DIMENSIONS SHOWN IN BRACKETS ARE IN MM

OWNER:

R.M.G.