



PLAN SHOWING THE PROPOSED CONSTRUCTION AT PLOT No 7

S No 2474 IN VILLAGE No. 121 NANMANGALAM;

SAIDAPET TALUK. AT CHENGAI. DT.

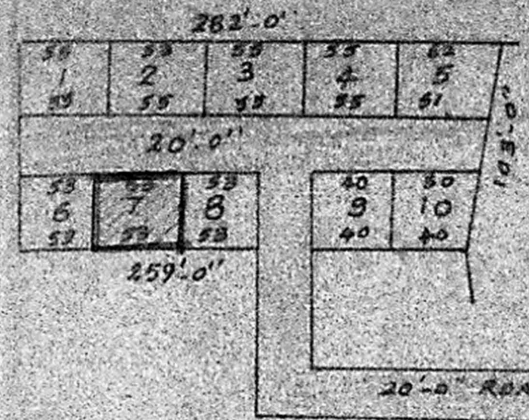

MEDAVAKKAM TO MADRAS HIGH ROAD

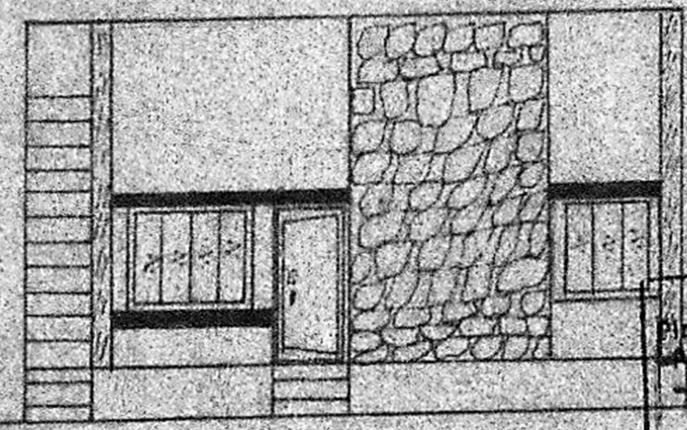


ELEVATION


Planner Permit No. A/446/91
APPROVED
 SUBJECT TO THE CONDITIONS IN
 THIS OFFICE LETTER
 No. A/2517/91
 No. 154/91
 FOR MEMBER SECRETARY
 ROORAS METROPOLITAN
 DEVELOPMENT AUTHORITY
 SAIDAPET, CHENGAI

PARAPET WALL
 WEATHERING COURSE
 R.C.C. ROOF SLAB 12 CM THK
 PLASTERING IN L.M.S
 FLOORING IN C.M.S


LAYOUT PLAN
 (NET TO SLAB)

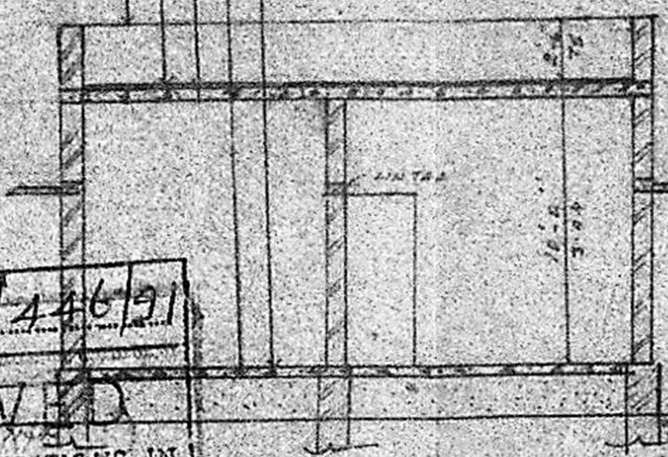


SECTION AA

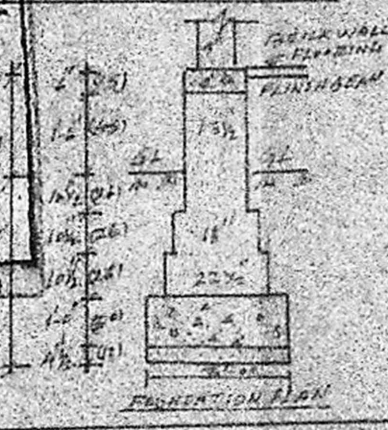


FOUNDATION PLAN

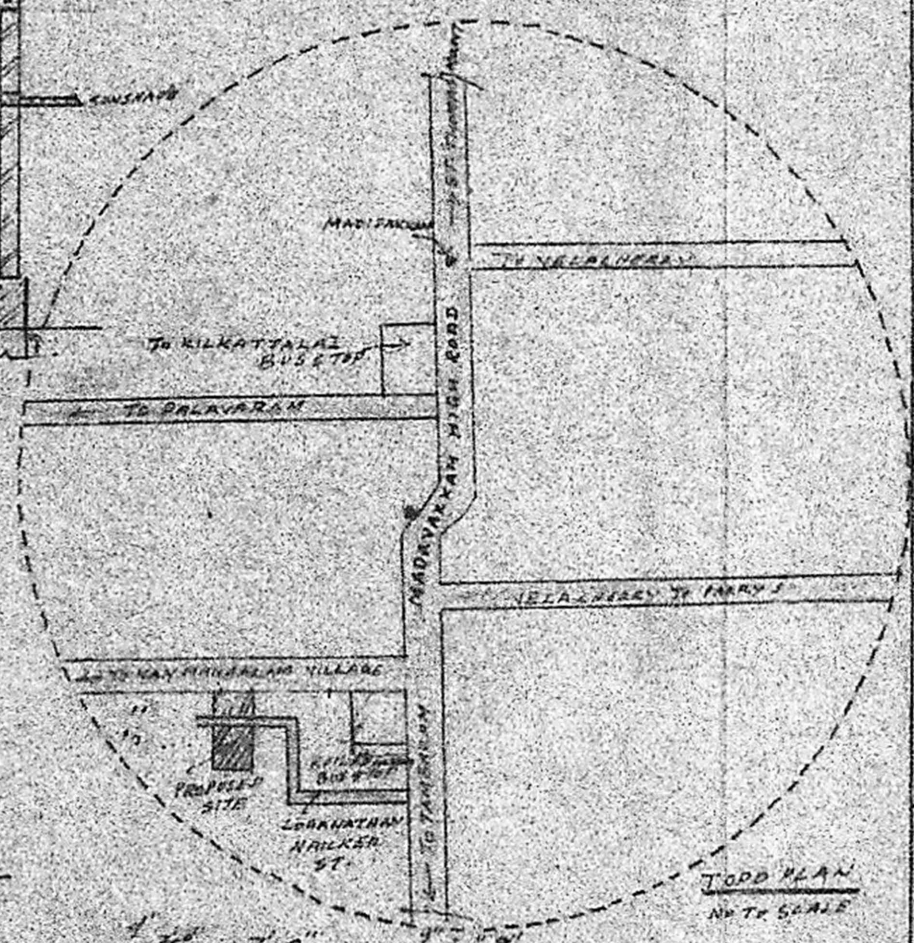


TOP PLAN
 N.T.S. SCALE

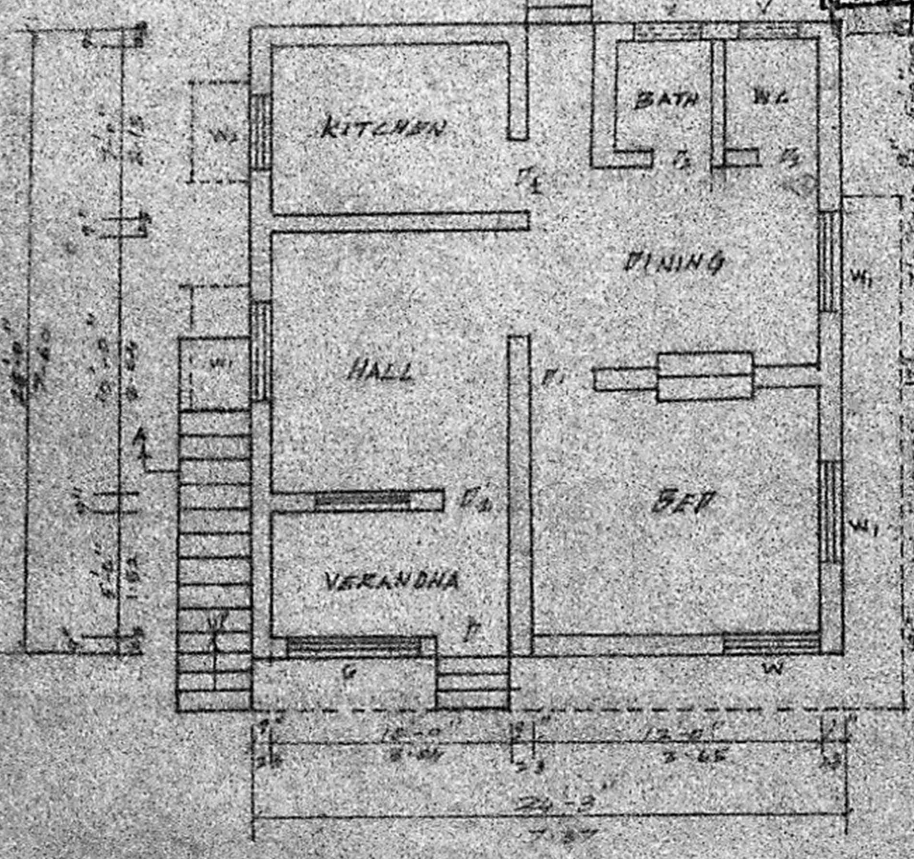

20'-0" ROAD LOGA NATHAN STREET

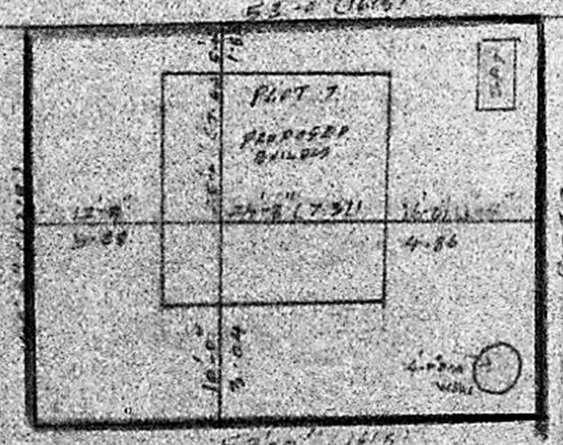

SITE PLAN 1"=20'-0" (1:240)

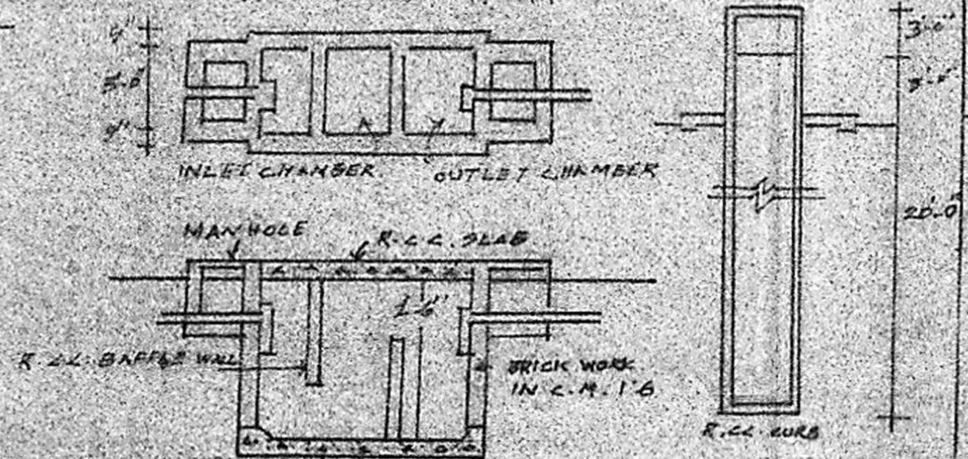

DETAILS OF SEPTIC TANK & 4 DIA WELL

Resvised plan
 A/ 2517/91
 mg 10/08/91

SCHEDULE OF JOINERIES

1. T DOOR 1.0M X 2.0M 3" B&B
2. T1 DOOR 0.9M X 1.8M 3" B&B
3. T2 DOOR 0.8M X 1.8M 3" B&B
4. W WINDOW 1.4M X 1.2M 4" B&B
5. W2 WINDOW 0.9M X 1.2M 3" B&B
6. W3 WINDOW 0.9M X 1.1M 3" B&B
7. V VENTILATOR 0.9 X 0.5M 3" B&B
8. CB CUPBOARD 1.2 M X 1.8M 4" B&B

1. PLOT AREA ... 2120 SQ. FT. (197.59 M²)
2. PLINTH AREA ... 606.25 SQ. FT. (56.32 M²)

1. PLOT BOUNDARY
2. PROPOSED BUILDING
3. ROADS

SCALE 1"=8' ALL DIMENSIONS IN METRE

OWNER:- *Praveen*

N.M.
 N. Paralavannan,
 Surveyor,
 MADRAS MUNICIPALITY
 OFFICE:
 No. 4, Madras Road, Chengai,
 SAIDAPET, CHENGAI.
 SURVEYOR