



FRONT ELEVATION

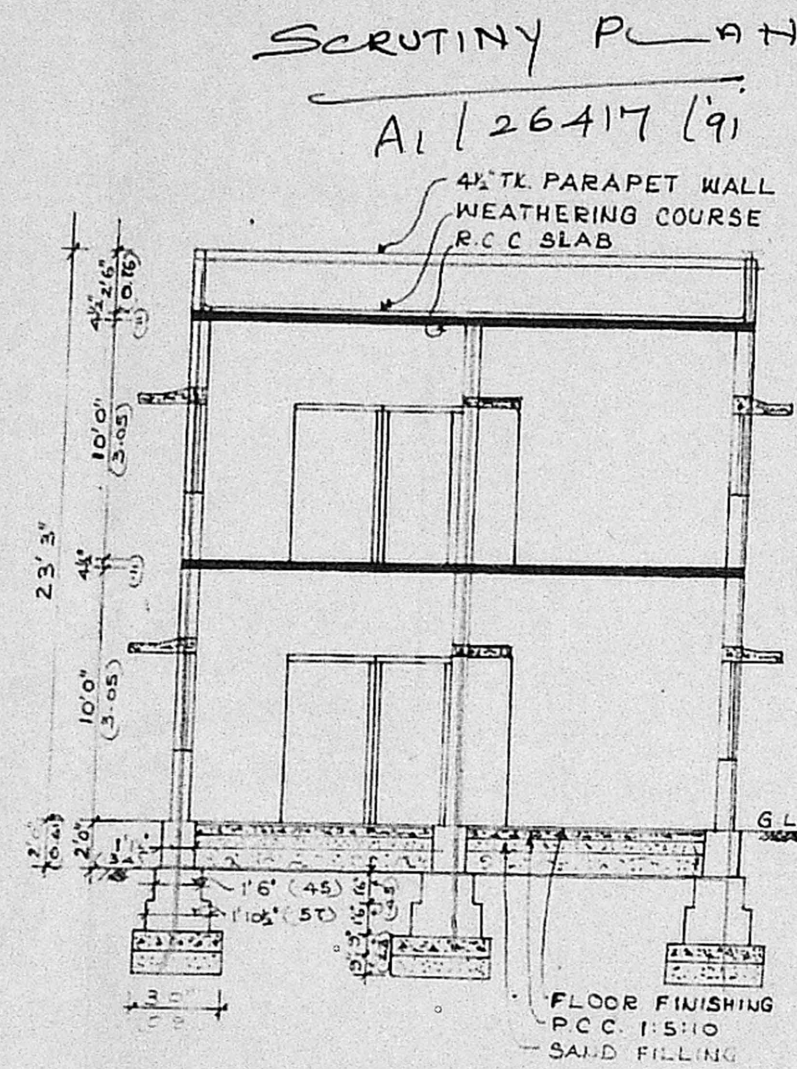

SECTION ON 'AA'

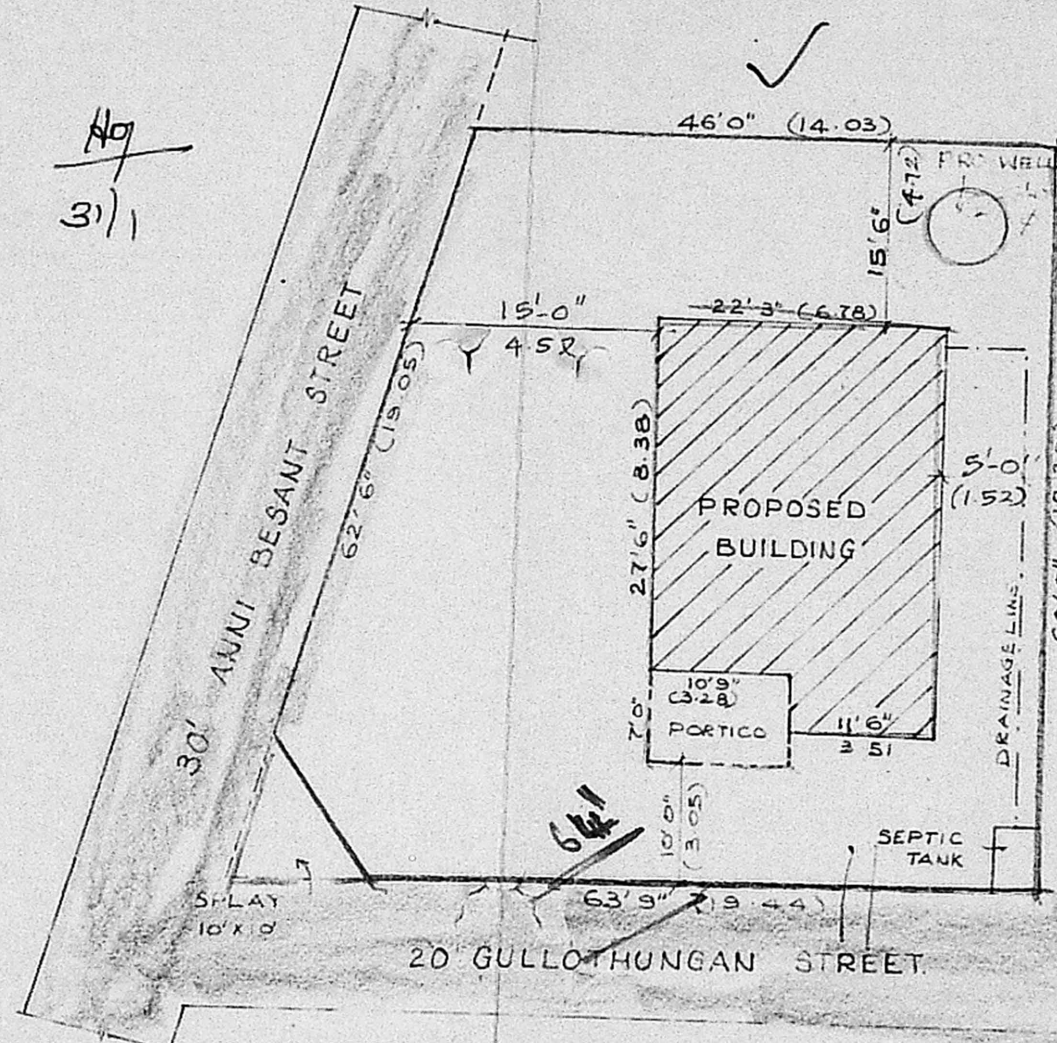

SITE PLAN
SCALE 1"=16'0"

SPECIFICATIONS

FOUNDATION P.C.C. 1:5:10 9" TK. OVER SAND FILLING OF 9" TK. B.W. IN FOUNDATION & BASEMENT IN CM 1:6 SUPER STRUCTURE IN BW IN CM 1:6 WITH PLASTERING IN CM 1:5-1/2" TK. ROOF IN R.C.C. SLAB 1:2:4 WITH WEATHERING COURSE ON TOP LAID TO SLOPE. 4 1/2" TK. 2'6" PARAPET WALL. FLOOR FINISH IN MOSAIC TILES 1/2" TK. (40MM) OVER P.C.C. 1:5:10 4 1/2" TK. ALL JOINERY IN WELL SEASONED WOOD. WIRING CONCEALED TYPE.

SCHEDULE OF JOINERIES


D - DOOR PANELLED	3'3" X 6'6"
D ₁ - DOOR PANELLED	3'0" X 6'6"
D ₂ - DOOR PANELLED	2'6" X 6'6"
W - WINDOW GLAZED	4'6" X 4'0"
W ₁ - WINDOW GLAZED	3'0" X 4'0"
V - VENTILATOR	2'0" X 2'0"

AREA STATEMENT


PLOT AREA	3361 sq. ft. : 312.36 m ²
PRO. GROUND FLOOR	643.50 sq. ft. : 60.36 m ²
PRO. FIRST FLOOR	643.50 sq. ft. : 60.36 m ²
PRO. PORTICO	30.50 sq. ft. : 2.83 m ²
TOTAL	128.20

COLOUR INDEX

PROPOSED	
EXISTING	
BOUNDARY	
ROADS	

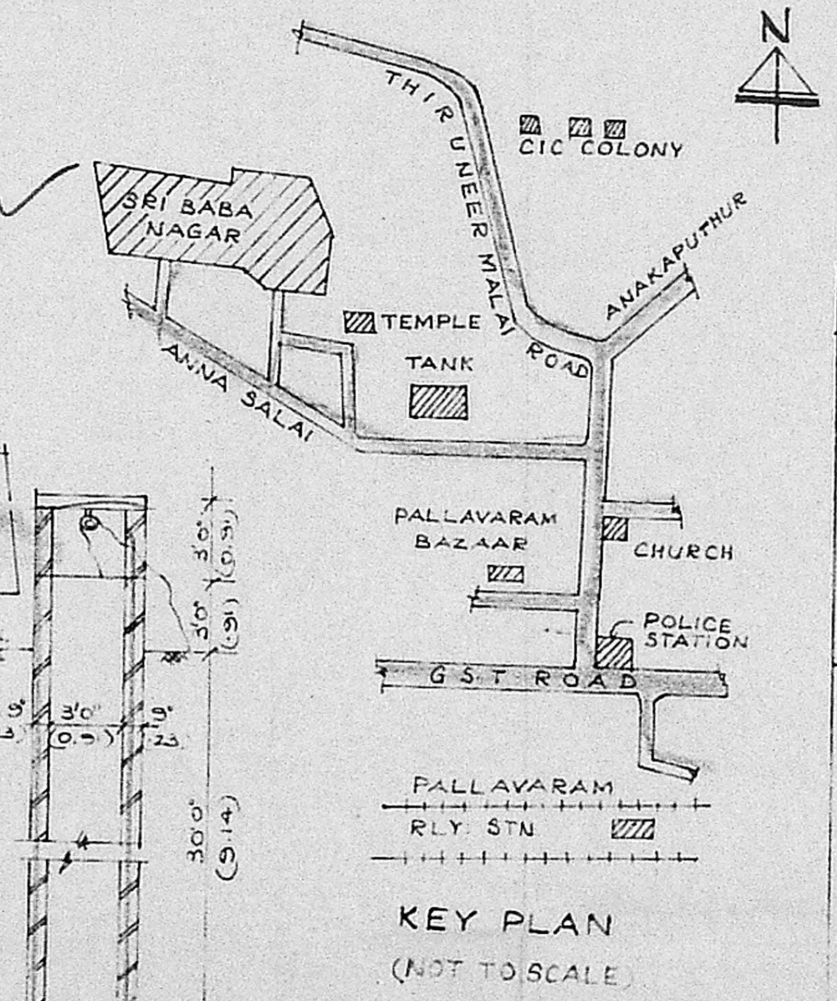

KEY PLAN
(NOT TO SCALE)

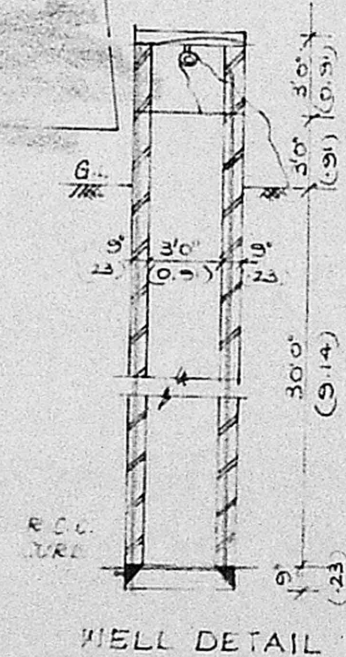


Planning Permit No. A/530/92

APPROVED


SUBJECT TO THE CONDITIONS IN THIS OFFICE LETTER.

No. A/26417/92 Dtd. 06.9.92


FOR MEMBER SECRETARY
MADRAS METROPOLITAN
DEVELOPMENT AUTHORITY
MADRAS - 600 008.

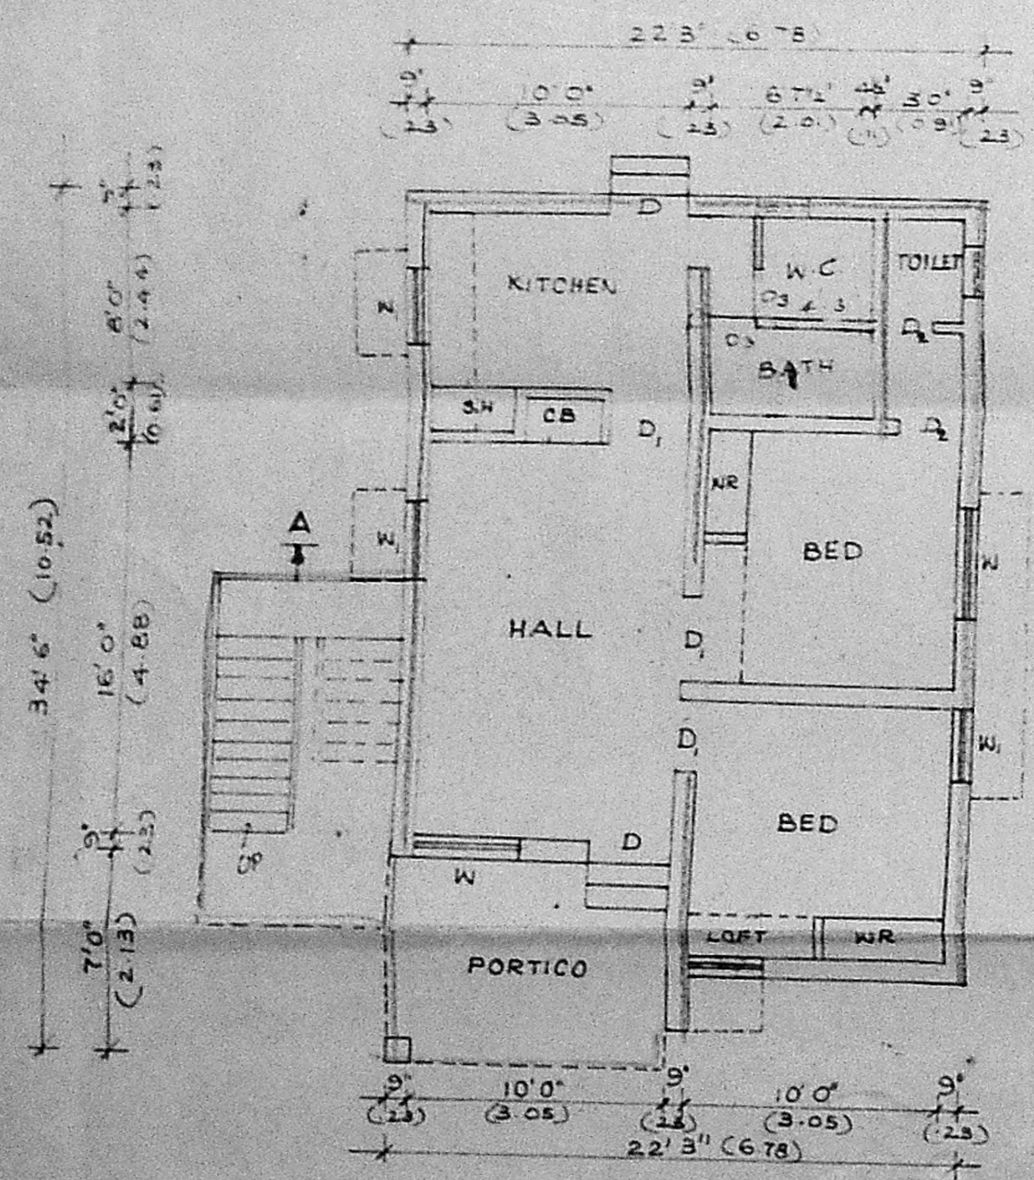


GROUND FLOOR PLAN

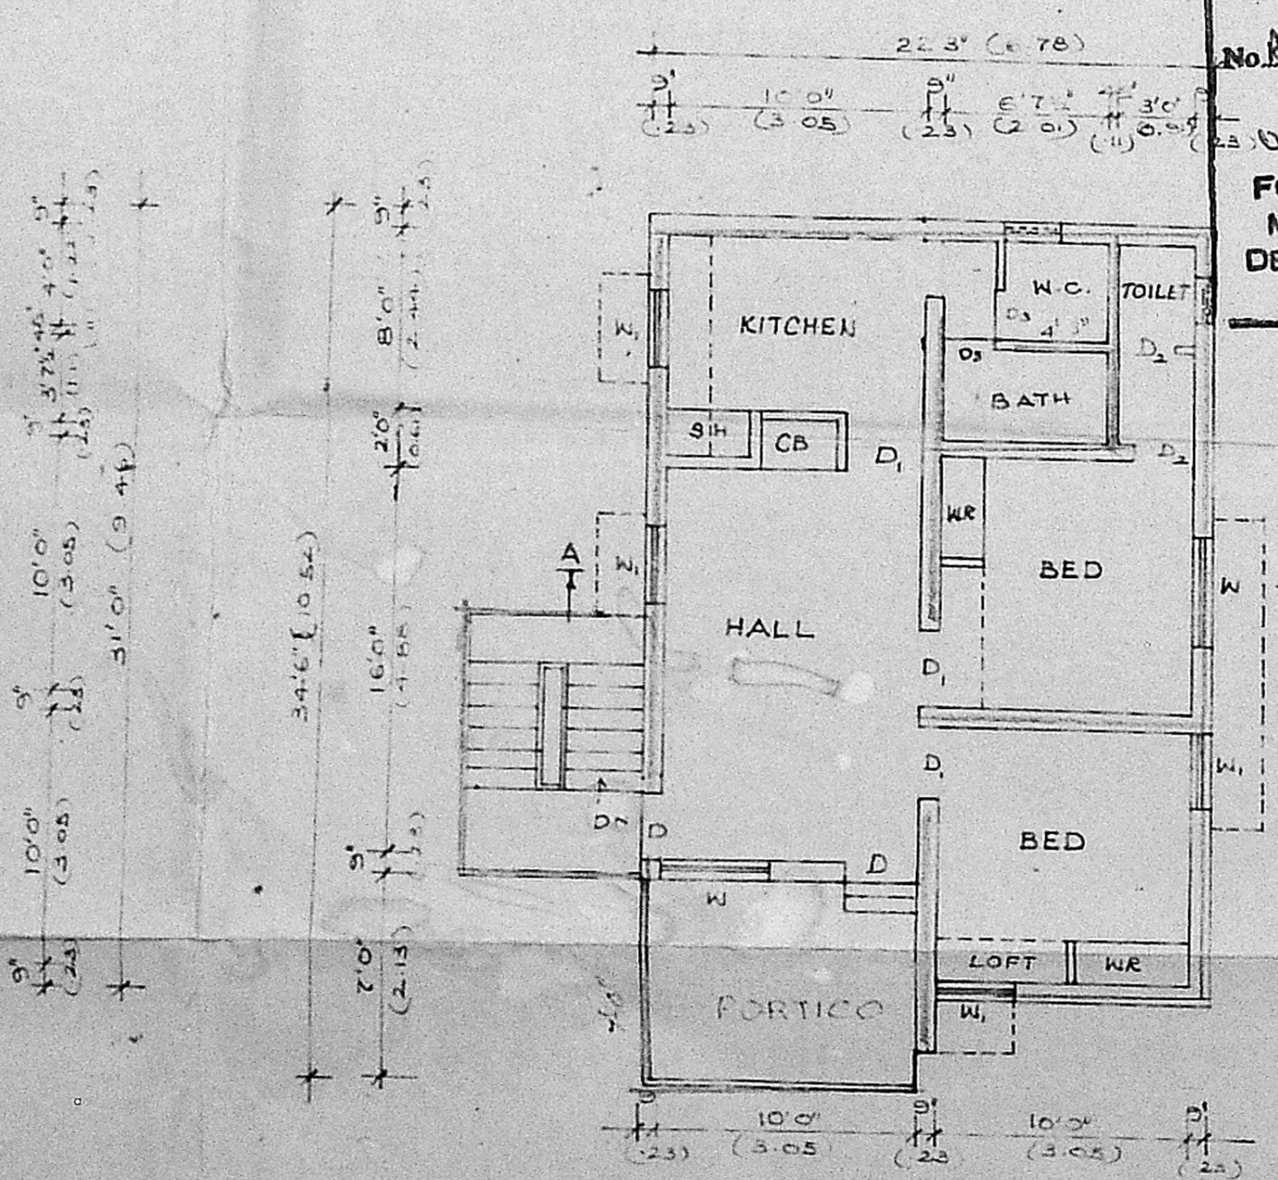


FIRST FLOOR PLAN

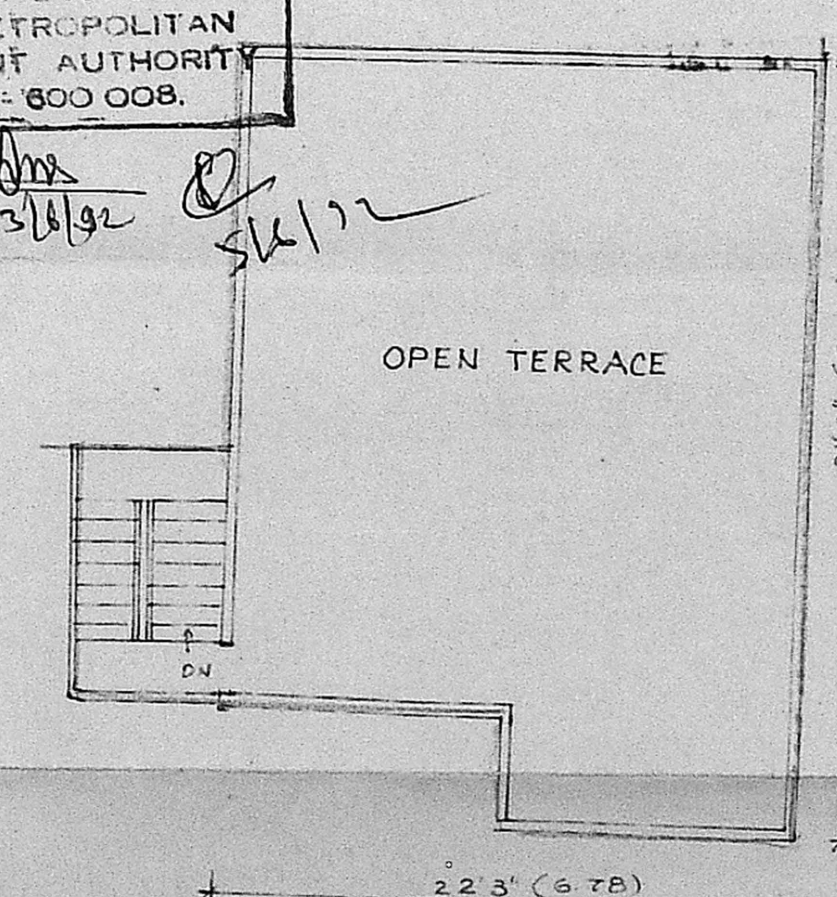

TERRACE FLOOR PLAN

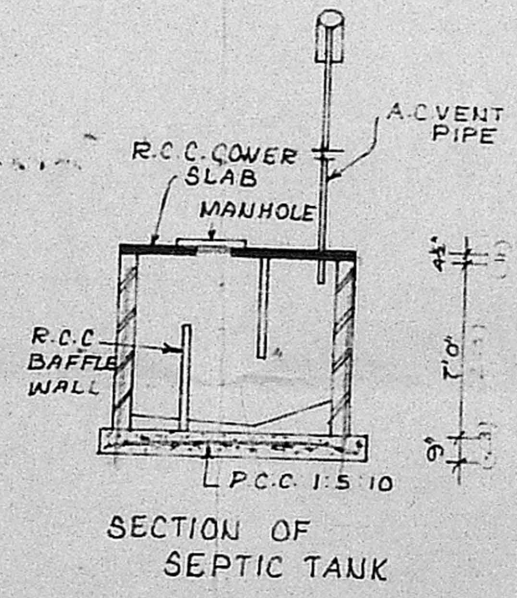

SECTION OF SEPTIC TANK

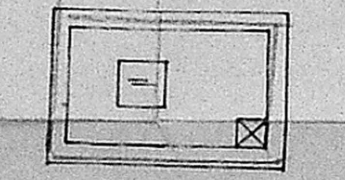

PLAN OF SEPTIC TANK

PLAN SHOWING THE PROPOSED CONSTRUCTION OF RESIDENTIAL BUILDING AT PLOT NO 16 S NO 132/7 OF SRI BABA NAGAR, PAMMAL TOWN PANCHAYAT. LAYOUT APP. BY D.T.P NO 156/72. SCALE : 8 FEET TO AN INCH.

SIGNATURE OF OWNER

M. R. DEENAKUMAR, D.C.E.,
Consulting Civil Engineer & Contractor,
Madras Corporation a Licensed Surveyor,
LICENCE NO. 139
12, SIXTH MAIN ROAD,
JAWAHAR NAGAR, AGARAM,
MADRAS-600 032.
LICENCED SURVEYOR.