


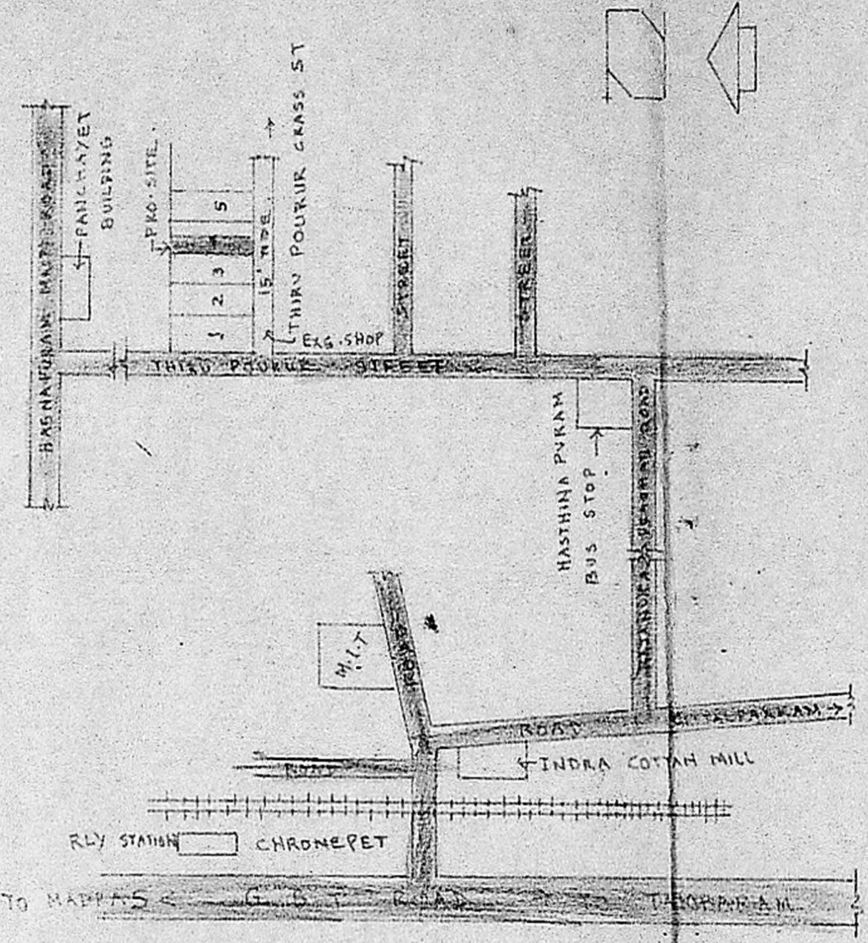

INDEX.

- 1. BOUNDARY.
- 2. PROPOSED.
- 3. ROAD OR STREET.



PLAN SHOWING THE PROPOSED SUB-DIVISION & CONSTRUCTION OF A RESIDENTIAL BUILDING IN S. NO-43/3, PLOT NO-4, AT THIRU PORUR CROSS STREET, HASTHINAPURAM VILLAGE

PALLAVARAM MUNICIPALITY, SAIDAPET TALUK, CHENGALPUT M.G.R DT. SCALE:- 1" = 8'-0"

JOINERY.

- 1. DOOR D = 3'-3" X 6'-6" (1.00 x 1.98 m)
- 2. DOOR D = 3'-0" X 6'-6" (0.90 x 1.98 m)
- 3. DOOR D₂ = 2'-6" X 6'-0" (0.76 x 1.83 m)
- 4. WINDOW W = 5'-0" X 4'-0" (1.53 x 1.22 m)
- 5. DOOR W₁ = 4'-0" X 4'-0" (1.22 x 1.22 m)
- 6. VENTILATOR V = 3'-0" X 2'-0" (0.90 x 0.60 m)


EXTENT

	SQ. FT.	SQ. MT.
1. TOTAL PLOT AREA.	1738.00	161.63
2. PRO. PLINTH AREA.	454.00	42.19
3. TOTAL CARPET AREA.	315.00	29.29

K. Pathak
OWNER:-


Jyotish Pathak
JYOTISH PATHAK, A.M.I.E., CIVIL ENGINEER, LEO BUILDERS, 41A, Station Road-1-Floor, CHROMEPET, MADRAS-600 044.

LICENCED SURVEYOR:-

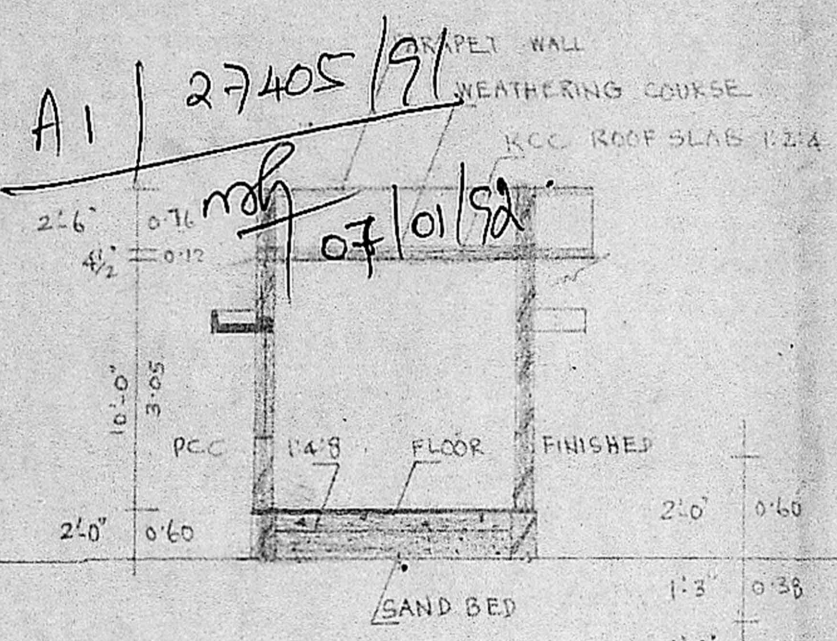

FRONT ELEVATION.


SECTION ON SS

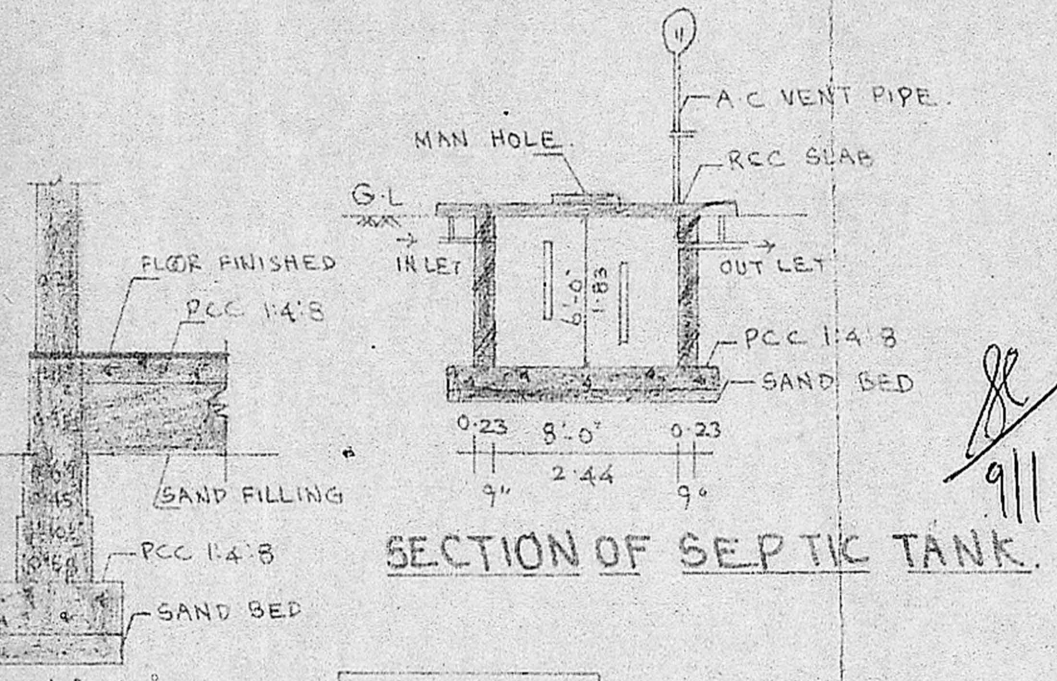


SECTION OF SEPTIC TANK.

Planning Permit No. A/1122492
APPROVED
SUBJECT TO THE CONDITIONS IN THIS OFFICE LETTER
A/1127405/91 Date 7.2.92
J. Srinivas
FOR MEMBER SECRETARY
MADRAS METROPOLITAN DEVELOPMENT AUTHORITY
MADRAS 600 008.

FOUNDATION DETAILS.

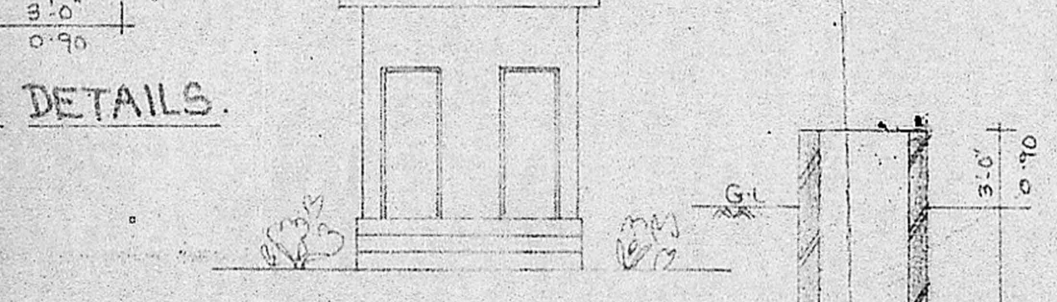


ELEVATION.

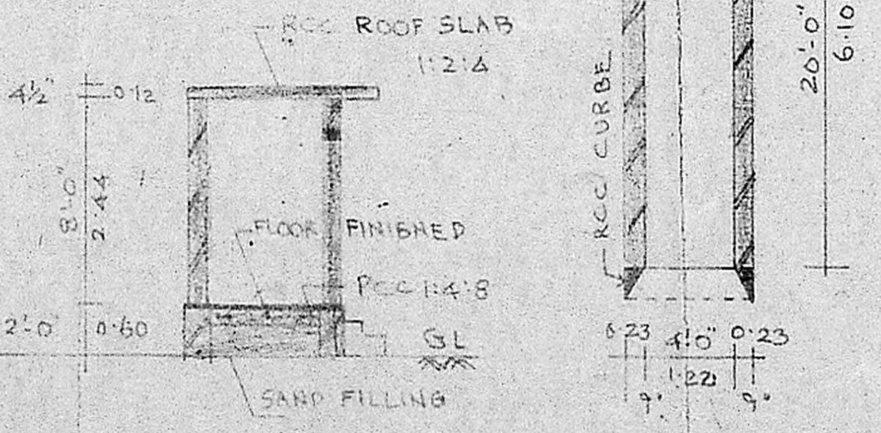


SECTION ON KK


SECTION OF WELL.

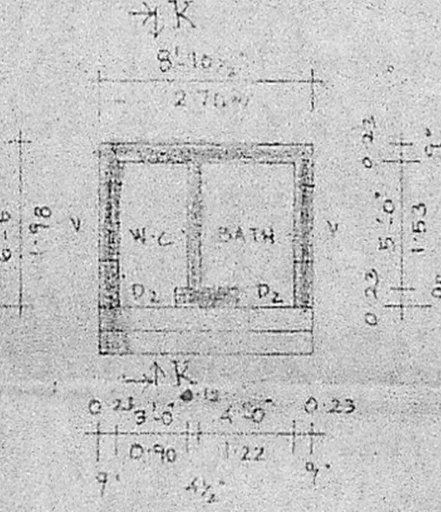

PLAN

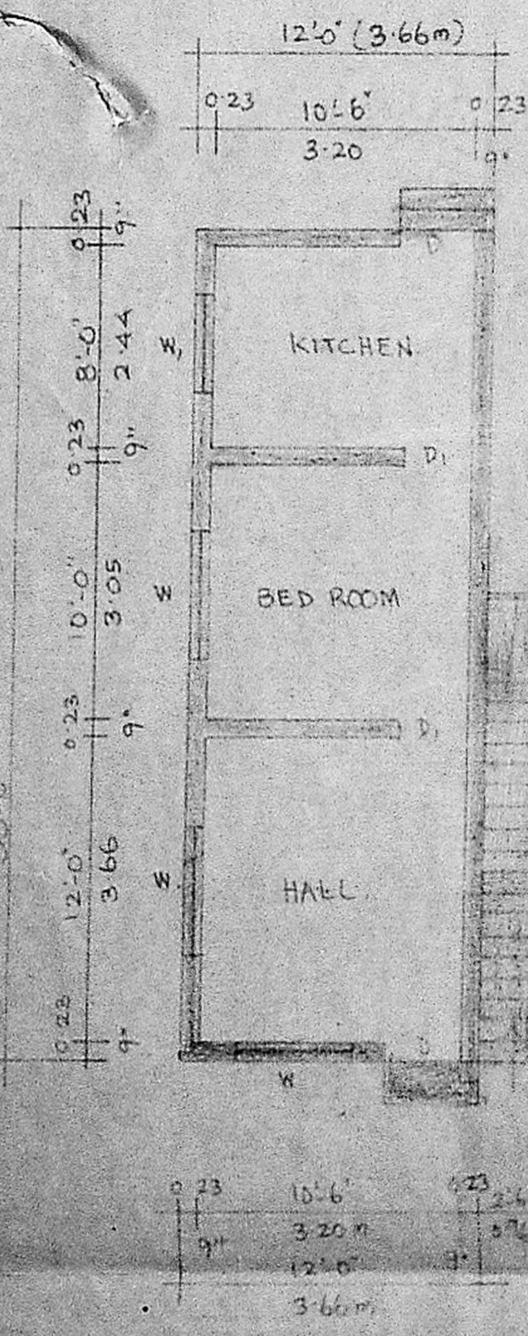


PLAN

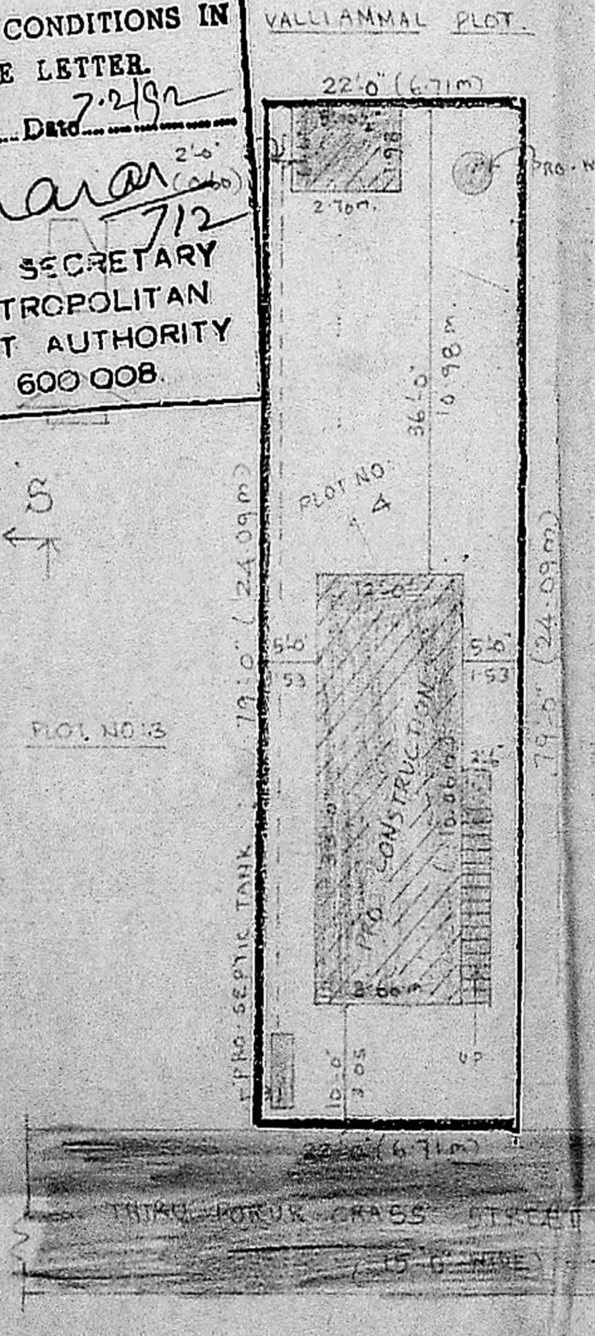

SITE PLAN.

SCALE:- 1" = 16'-0"

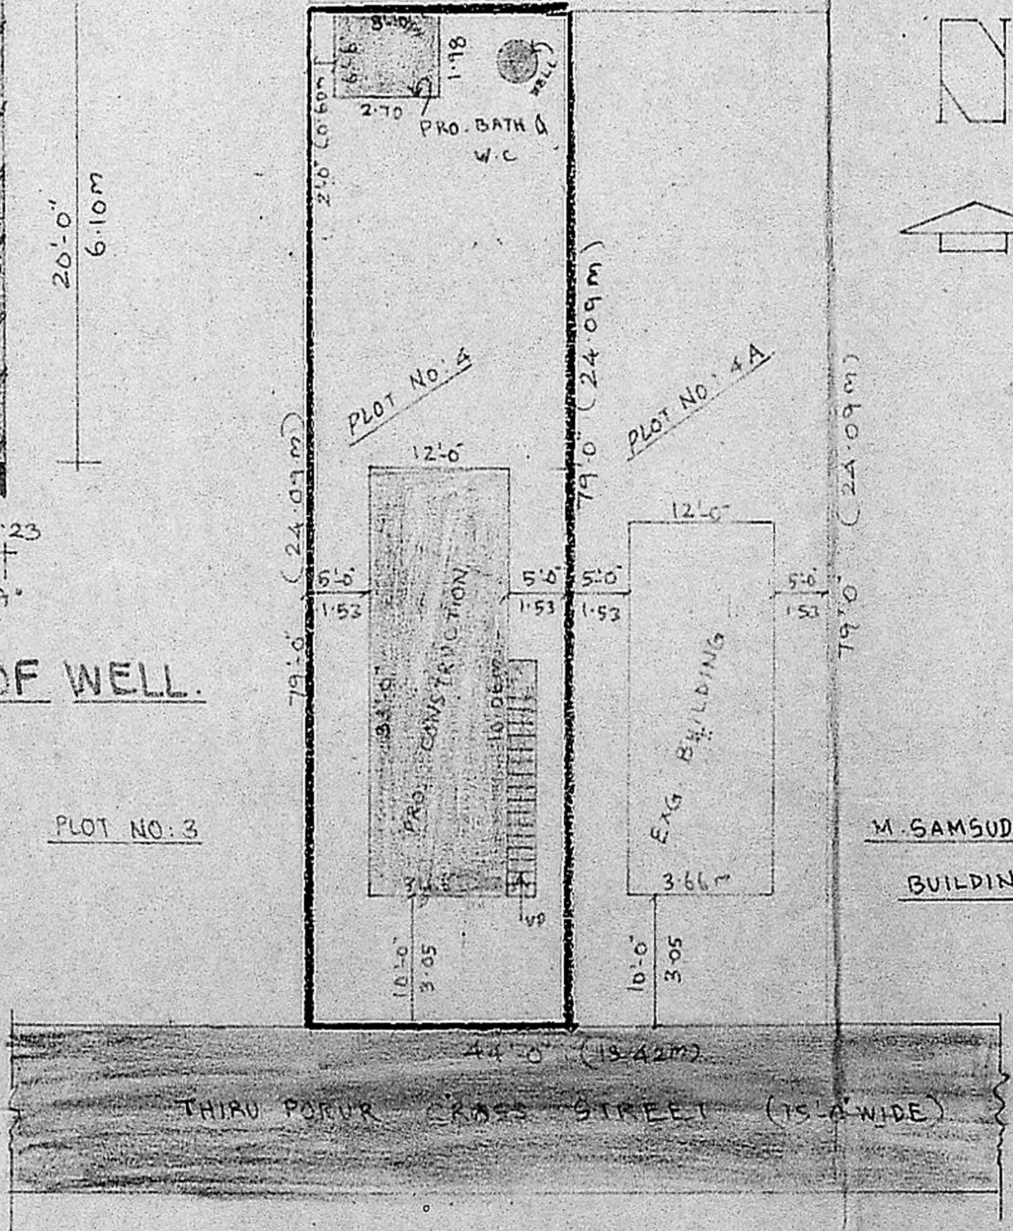

SUB-DIVISION PLAN.

SCALE:- 1" = 16'-0"