



PLAN SHOWING PRO: BUILDING IN DOOR NO. 6 (HYDER GARDEN 3rd ST, MANGALAPURAM, MADRAS - 600012, CORPN: DN: 42

R.S. No. 269/2 FUTURE DOOR NO. 6/1 SCALE: - (1"=8') 1cm=1m OWNER: - V. UDAYA KUMAR


COLOR REF: - EXG: NO COLOR PRO: RED REMOVALS: YELLOW PLOT LINE: BLACK ROADS: GREEN

Planning Permit No. A 506/02 APPROVED SUBJECT TO THE CONDITIONS IN THIS OFFICE LETTER No. A 1127 S/11/92

FOR MEMBER SECRETARY MADRAS METROPOLITAN DEVELOPMENT AUTHORITY MADRAS - 600 008.

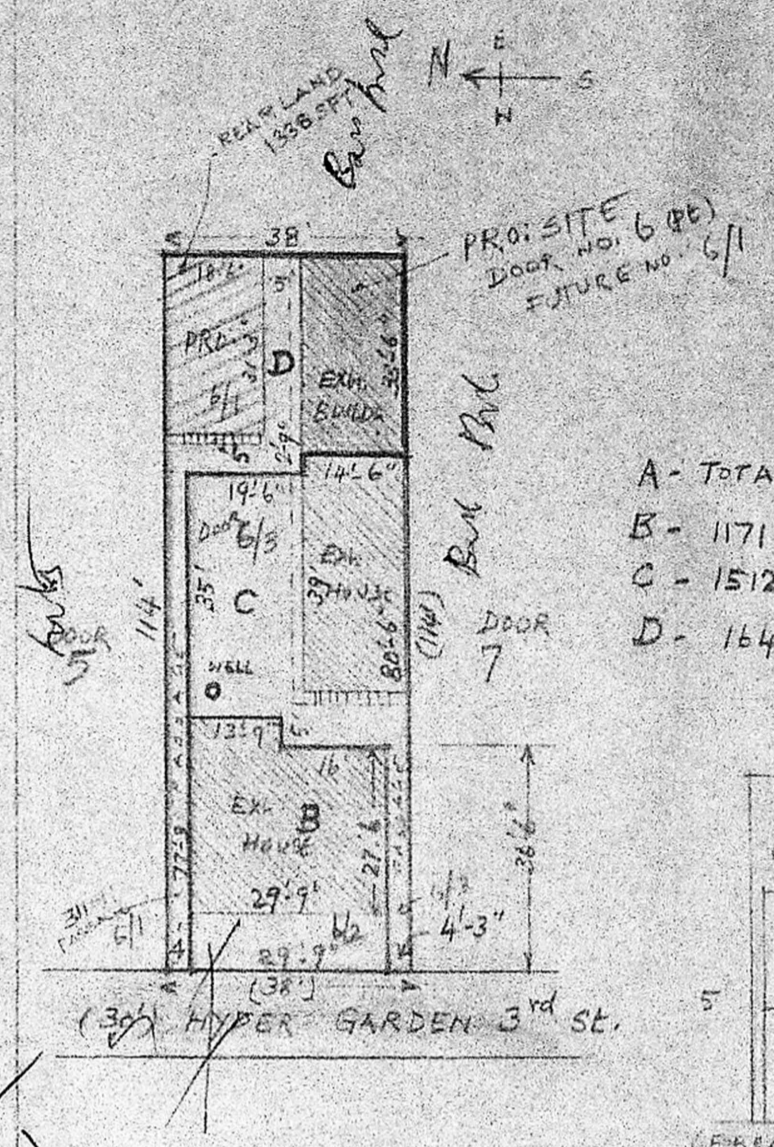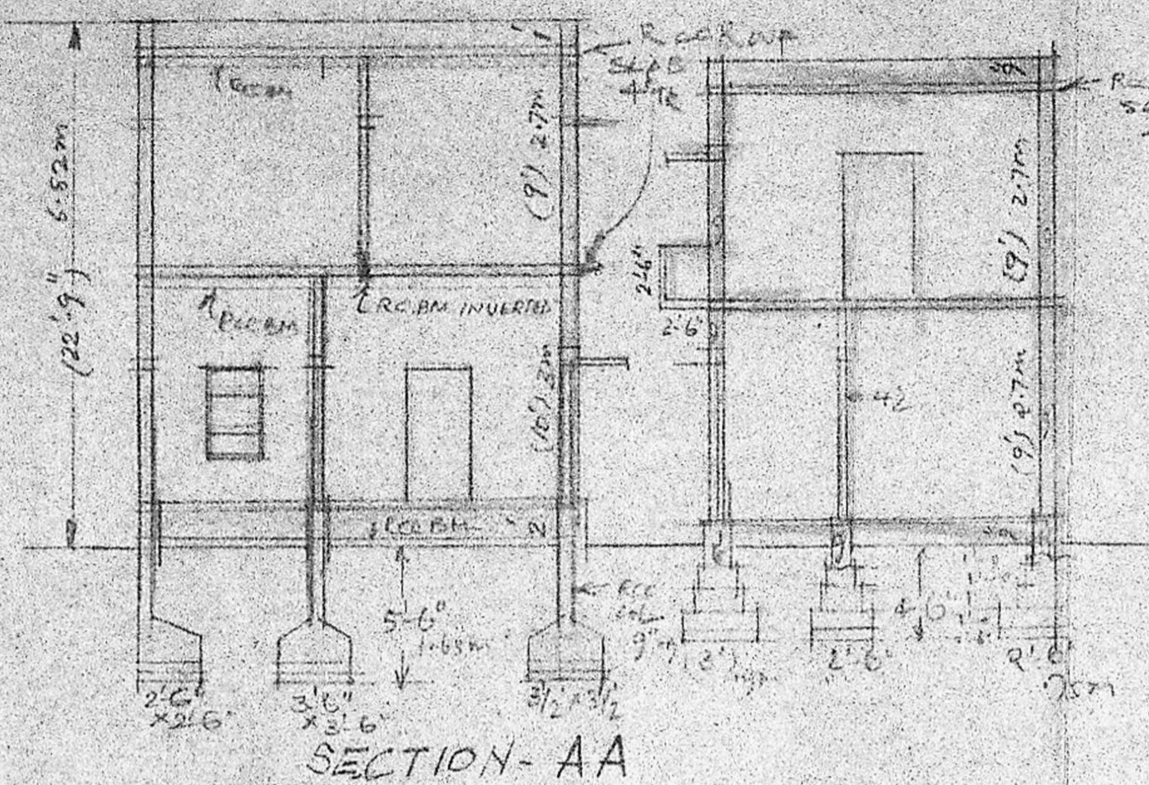


SUB-DVN: PLAN-CUM-SITE PLAN SCALE: - (1"=32') 1cm=4m

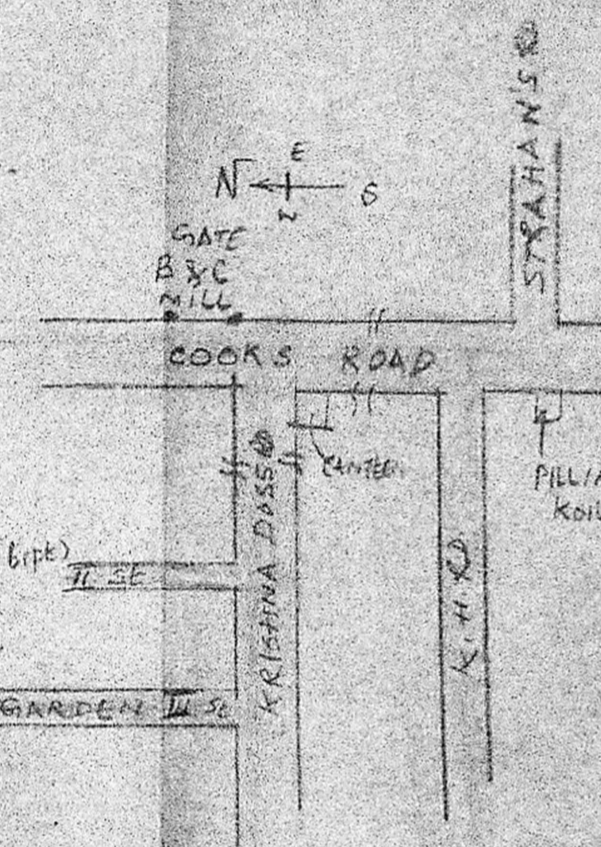


KEY PLAN (N.T.S)

SPECIFICATIONS

- RCC COL. (9"x9") FOUNDATION 1:2:4 CC MIX WITH NECESSARY REINFORCEMENT B' WORK IN C.M. 1:6 PLASTERING IN CH. 1/4" 1/2" TK. WOODWORK IN C. WOOD D- (3'-6" x 6'-6") 1.05 mx 1.95m D1 (3'-0" x 6'-6") 0.95 mx 1.95m D2 (2'-0" x 6'-0") 0.60 mx 1.80m W4 (6'-0" x 4'-0") 1.80 mx 1.35m W3 (4'-6" x 4'-0") 1.35m x 1.20m W2 (3'-0" x 4'-0") 0.90 mx 1.20m W1 (1'-6" x 4'-0") 0.45m x 1.20m V (3'-0" x 1'-6") 0.90 mx 0.45m RCC ROOF SLAB, BEAM, LINTEL ETC IN 1:2:4 CC MIX.

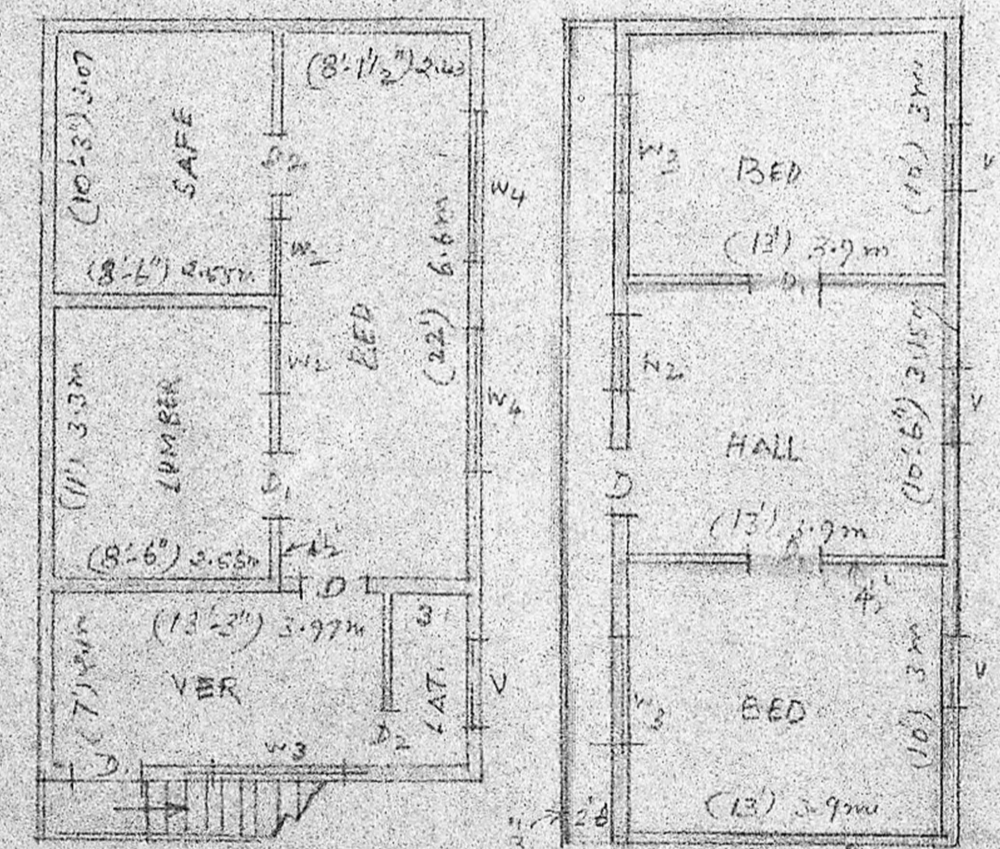


FIRST FLOOR PLAN PRO. PA: 578 SFT FA: 474

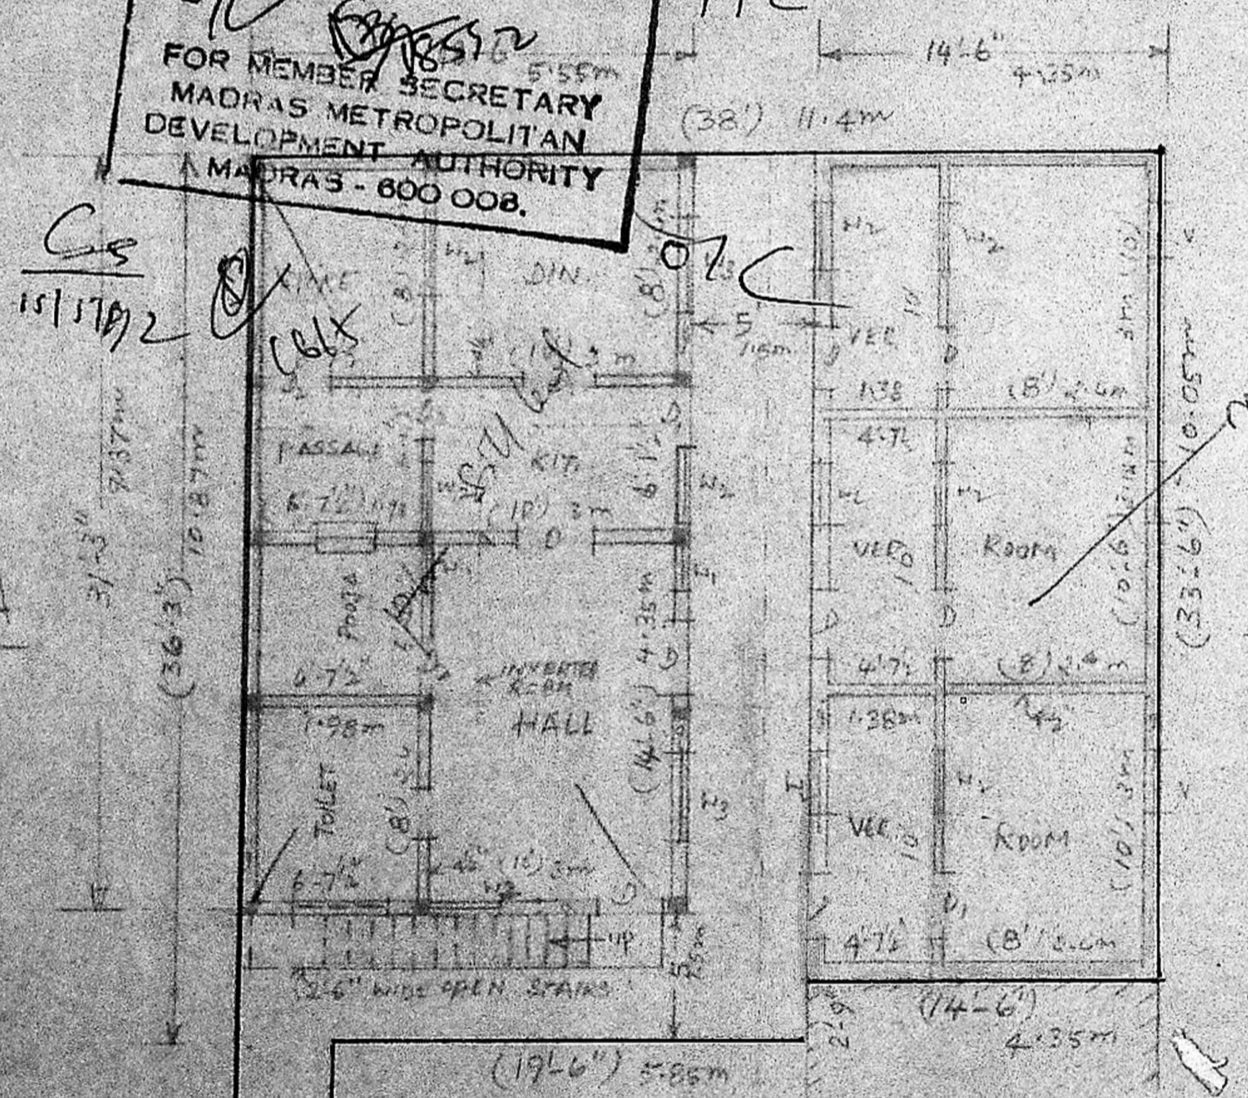

GROUND FLOOR PLAN

REAR LAND 1338 SFT 65% = 869 SFT PRO: PLINTH AREA: 578 SFT FLOOR AREA: 474

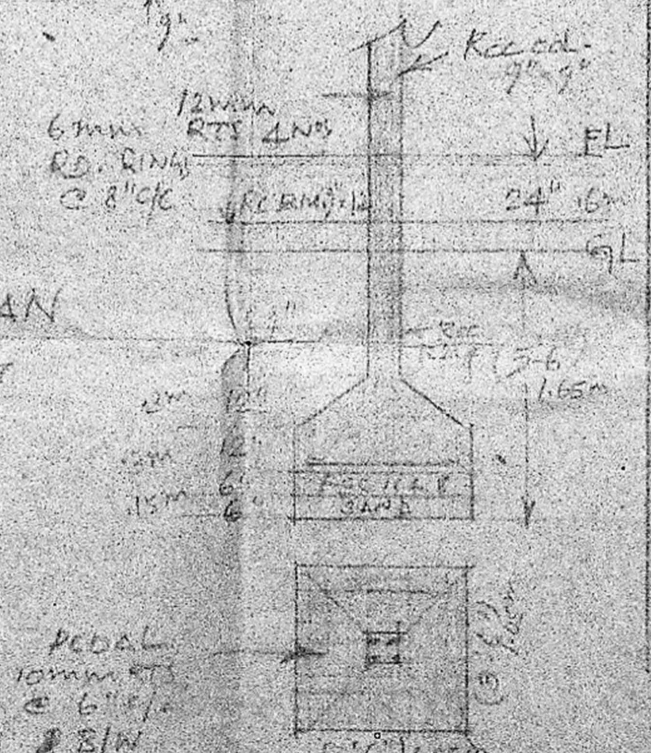

RCC COL. FOUNDATION DETAILS (9"x9") 23mm x 23cm

M. SRINIVASAN, D.E.E.C CONSULTING CIVIL ENGINEER Licensed Surveyor Class II R. CORPORATION OF MADRAS 41, Chengalvaraya Maistry Street RAMALINGAPURAM, MADRAS-11

ENGINEER

OWNER