




Planning Permit No. A/782/S  
**APPROVED**  
 SUBJECT TO THE CONDITIONS IN THIS OFFICE LETTER.  
 No. A/782/S/1/22/51  
 FOR MEMBER SECRETARY  
 MADRAS METROPOLITAN  
 DEVELOPMENT AUTHORITY  
 MADRAS 600 008

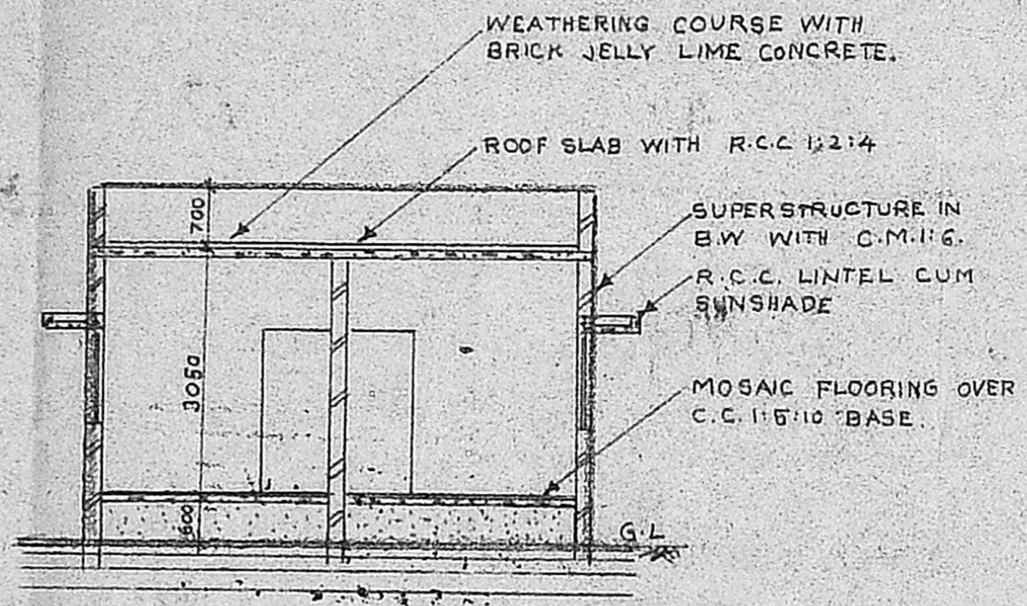


SECTION ON 'A-A'

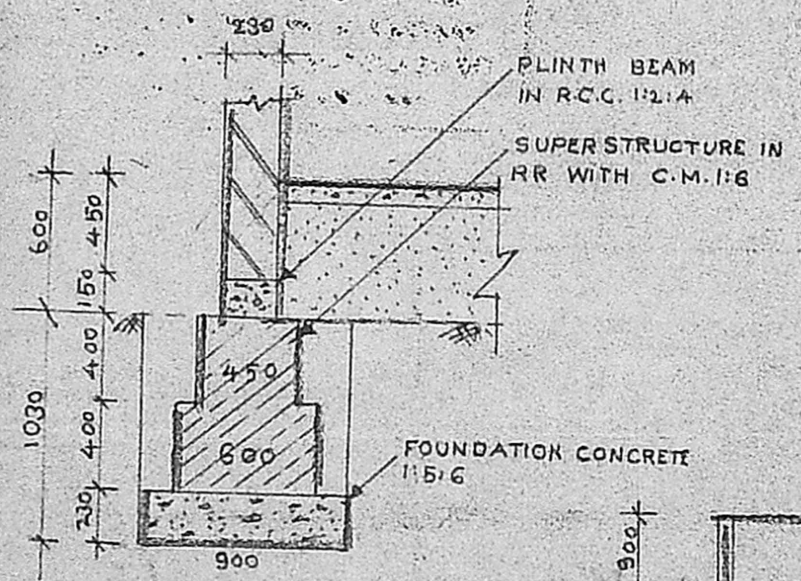


TYPICAL FOUNDATION SECTION (SC-1-33)

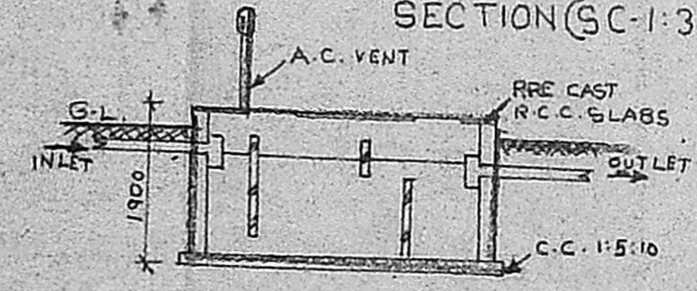

SECTION OF THE SEPTIC TANK OF SIZE 3.05 X 1.52 M

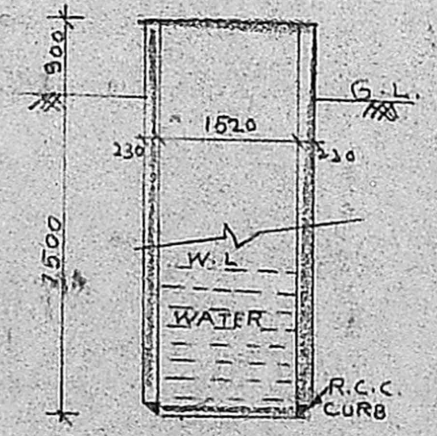


SECTION OF THE CIRCULAR WELL

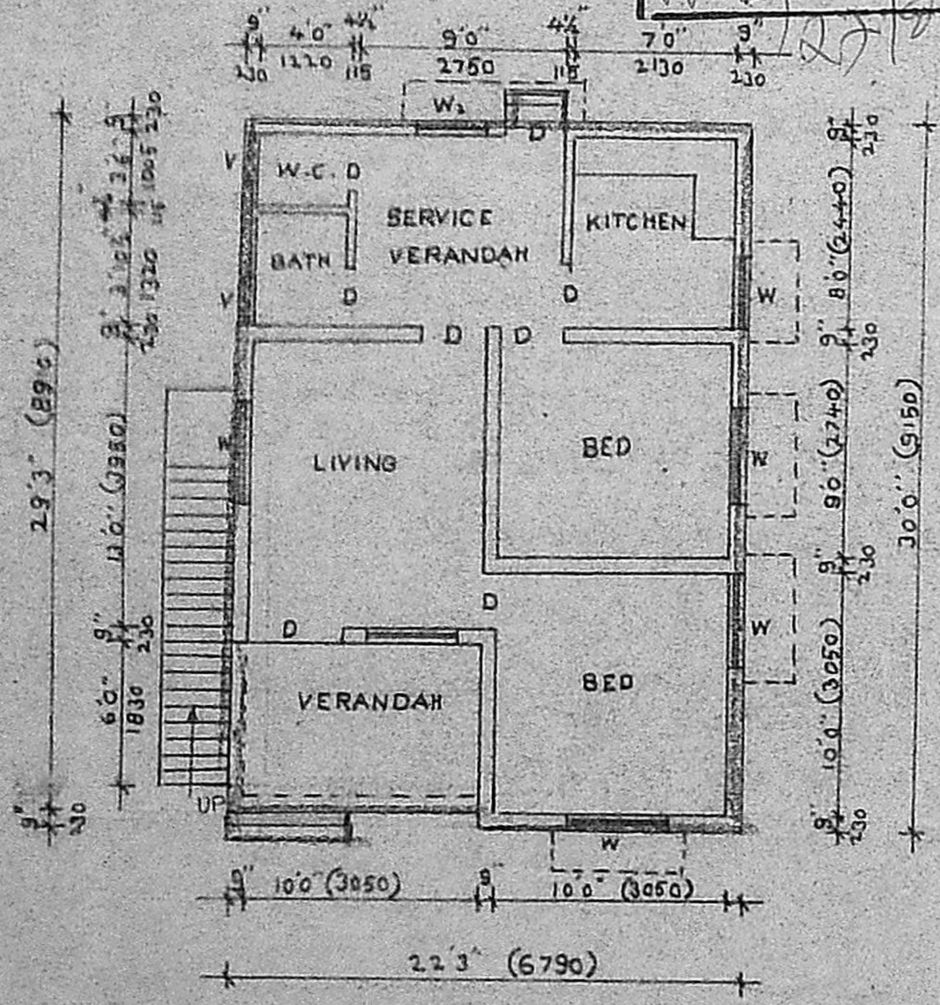

PLAN

ALL DIMENSIONS ARE IN MM  
 SCALE - 1:100

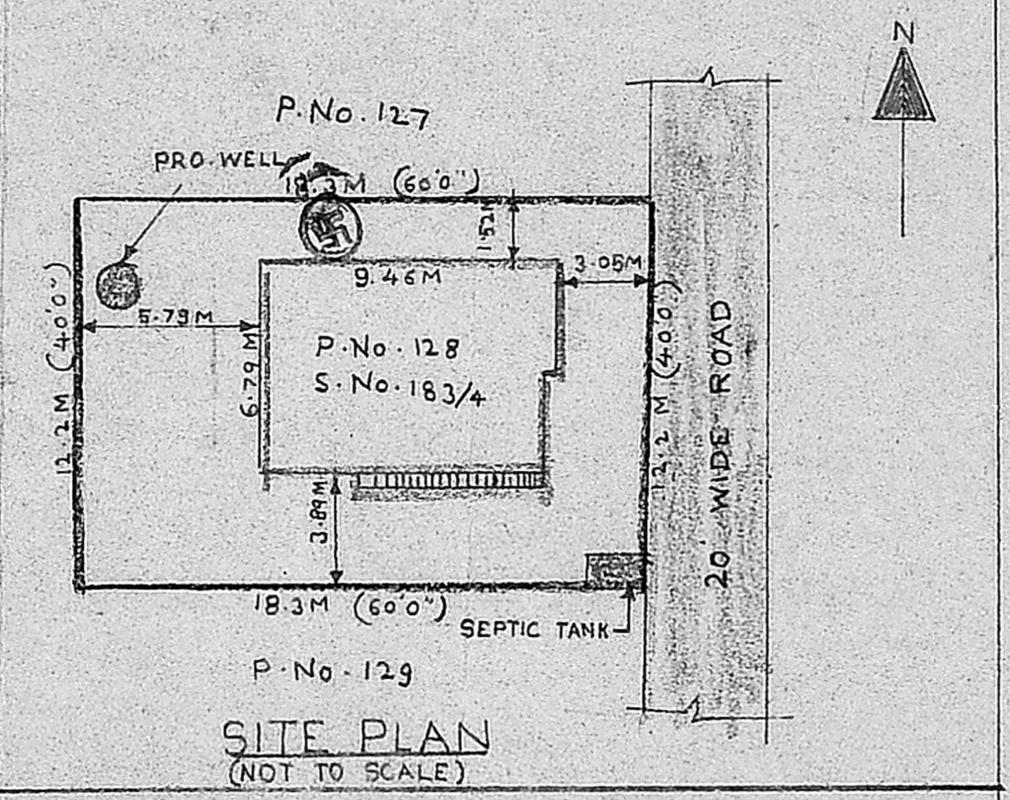

SITE PLAN (NOT TO SCALE)

PROPOSED ROAD BOUNDARY

SCHEDULE OF JOINERY

D PANELLED DOOR - 1.2 X 2.1M	W <sub>1</sub> - GLAZED WINDOW - 1.2 X 1.0 M
D <sub>1</sub> PANELLED DOOR - 0.9 X 2.1M	W <sub>2</sub> - GLAZED WINDOW - 1.2 X 1.4 M
D <sub>2</sub> PANELLED DOOR - 0.7 X 2.1M	V GLAZED VENTILATOR - 0.6 X 0.6 M
W GLAZED WINDOW - 1.5 X 1.4 M	STAIR CASE FLIGHT 800MM WIDE RISE 170MM - TREAD 230MM

AREA PARTICULARS

EXTENT OF THE PLOT - 223.30M<sup>2</sup> (2400 SQFT)  
 PLINTH AREA OF THE BUILDING - 61.30M<sup>2</sup> (660 SQFT)  
 PLOT COVERAGE - 28% FSI - 0.28

PLAN SHOWING THE PROPOSED RESEDENTIAL BUILDING IN PLOT No. 128 OF KAMARAJ NAGAR AT S. No. 183/4, PERUNGUDI VILLAGE, SAIDAPET TALUK, CHENGAI ANNA DISTRICT.

J: S ARIVAZHAGAN, D.C.E.,  
 Class II Licensed Surveyor No. 26,  
 CORPORATION OF MADRAS,  
 PERUNGUDI TOWN PANCHAYAT  
 CONSULTING ENGINEER & CONTRACTOR,  
 NO. 6, THIRUMALAI NAGAR,  
 PERUNGUDI, MADRAS - 600 096.  
 PHONE: \_\_\_\_\_  
 LICENSED SURVEYOR.

NAME OF OWNER  
 C. IRUDAYADASAN