


Planning Permit No. B/313/91

APPROVED

SUBJECT TO THE CONDITIONS IN THIS OFFICE FOUNDATION DETAILS

No. B/313/91

FOR MEMBER SECRETARY
MADRAS METROPOLITAN
DEVELOPMENT AUTHORITY
MADRAS - 600 008.

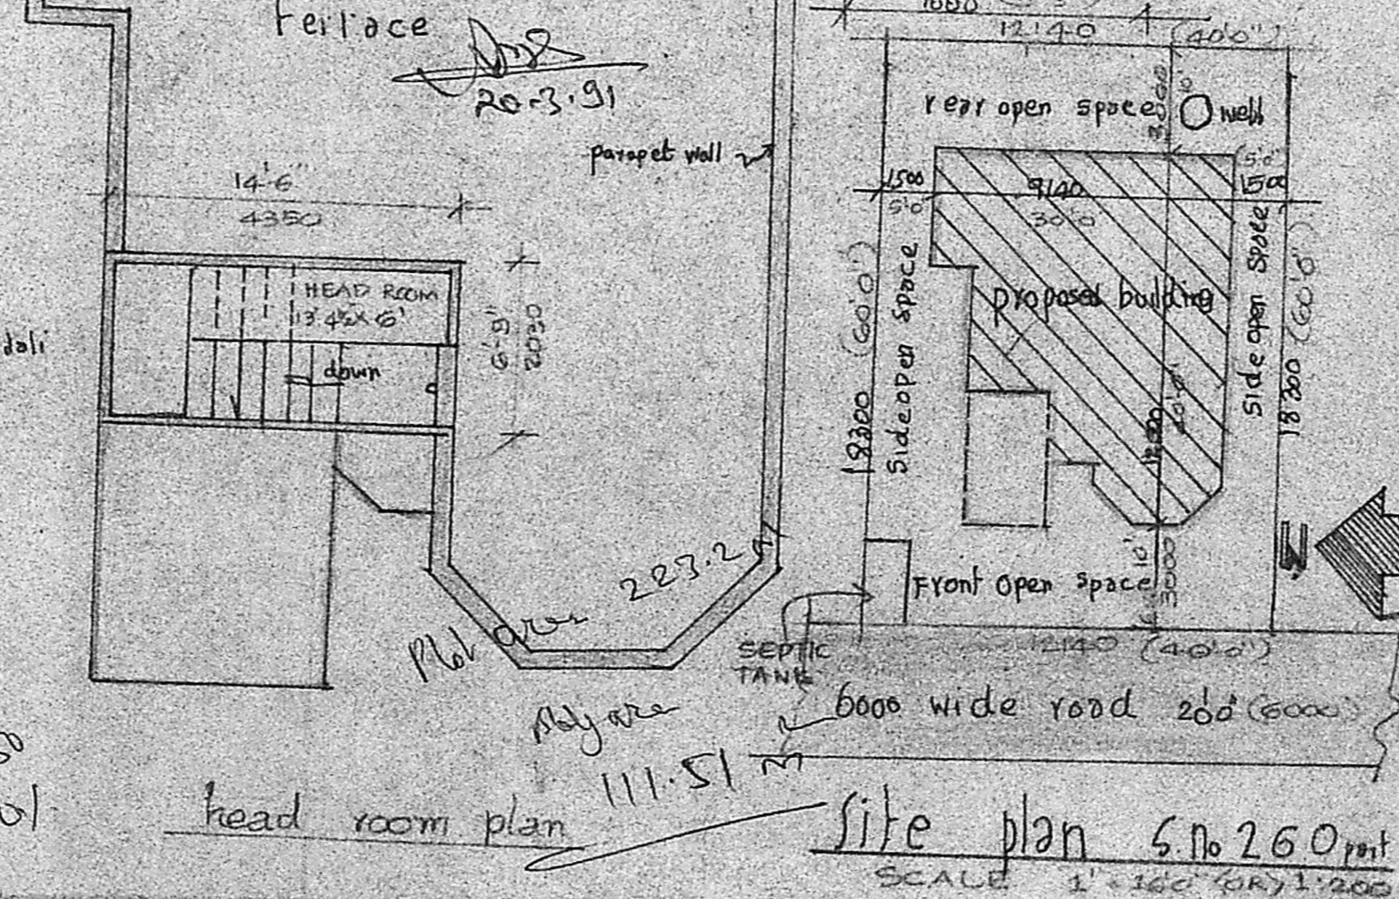

Foundation P.C.C. 1:4:8 over sand filling
Brick work in c.m. 1:3 using 3' chamber bricks
D. DOOR TASK WOOD IN FRONT ENTRY.
V. VENTILATOR R.C.C. JOLI
WOOD WORK C.WOOD FOR DOORS & WINDOWS
Painting 3 coats colour washing 3 coats.

Area: Proposed work

Site 22300sqm 2400 sqft Road

building 87.00 sqm 936 sqft site

HEAD ROOM 9.09 M² 98 F²

PLAN SHOWING THE PROPOSED BUILDING IN PLOT No 193, S. 260 PmtIAL FORUR VILLAGE 38 SAIDAPET TO CHENNAI PWT DIV.

Owner: R.M. Pappa

Phone: 440782

R. Mohan Rao, D.C.E.
LICENSED SURVEYOR
Corporation of Madras
REG. No: 14
AMBATTUR TOWN SHIP
ALANDUR MUNICIPALITY
Consulting Engineer & Contractors
Office: 15, Madley Road
T. NAGAR, MADRAS-600 007