




PLAN SHOWING THE PROPOSED DWELLING HOUSE IN PLOT NO 2,  
 AT S.NO.48/2 128 ANAKAPUTHUR VILLAGE, TOWN PANCHAYAT,  
 SAIDAPET TALUK, CHENGAI ANNA DISTRICT. SCALE 1:100 & 200.

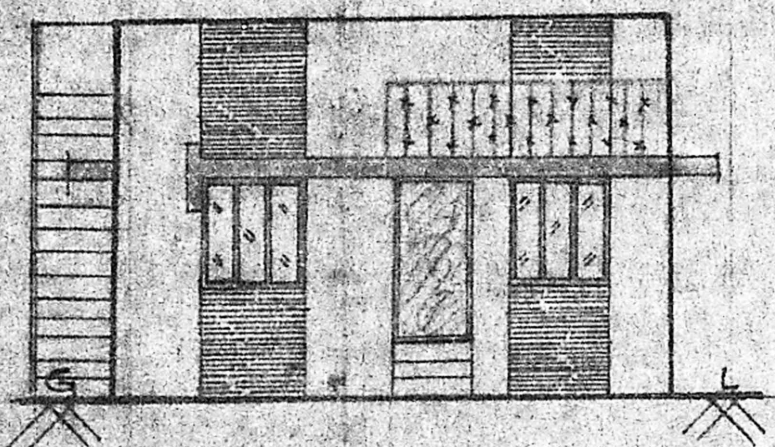


FRONT ELEVATION

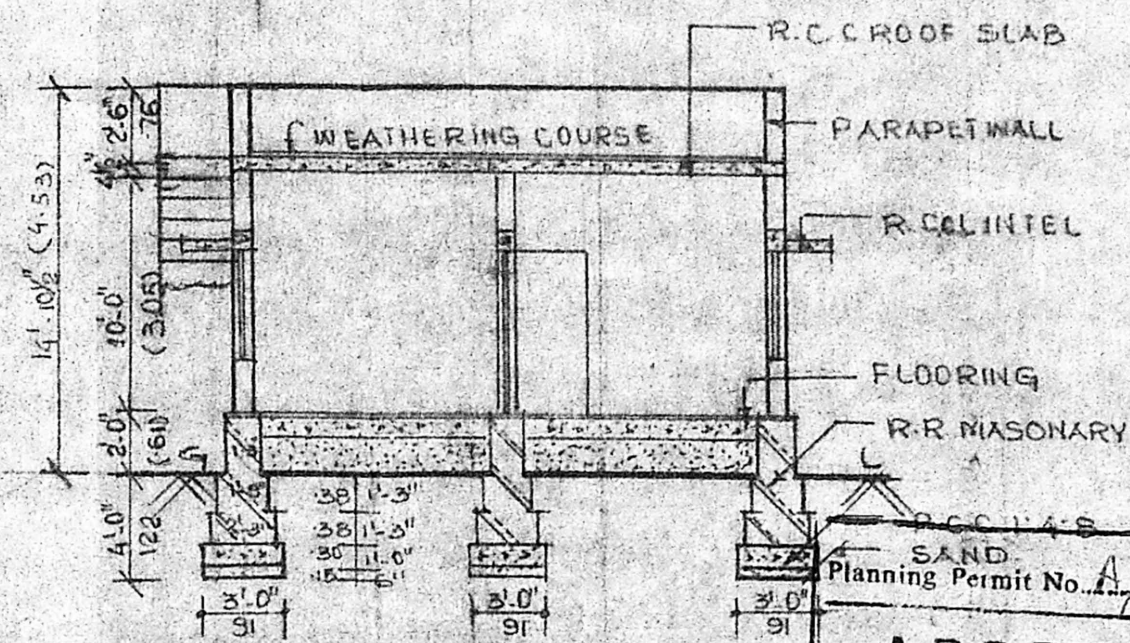

SECTION AT AA

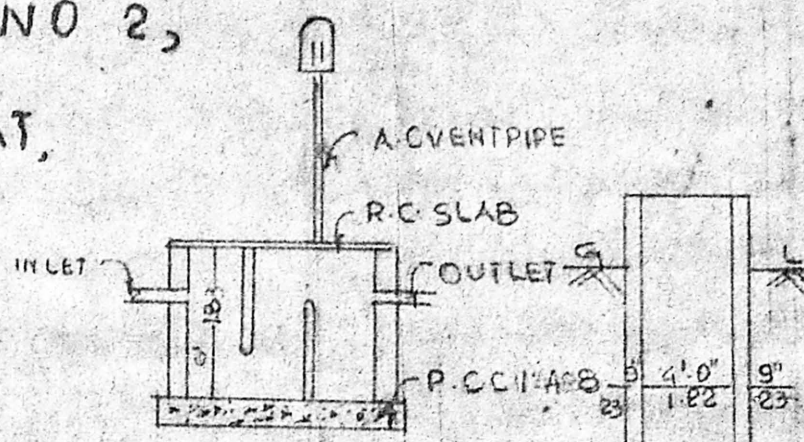


SEC. OF S-TANK

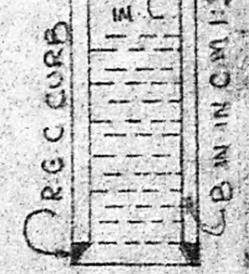


SEC. OF WELL


SAND  
 Planning Permit No. A/506/91  
**APPROVED**  
 SUBJECT TO THE CONDITIONS IN  
 THIS OFFICE LETTER.  
 No. A/13550/91 Dtd. 24.2.91  
*J. Srinivasan*  
 2417  
 R.C. ROOF SLAB  
 FOR MEMBER SECRETARY  
 MADRAS METROPOLITAN  
 DEVELOPMENT AUTHORITY  
 MADRAS - 600 008  
 FLOORING

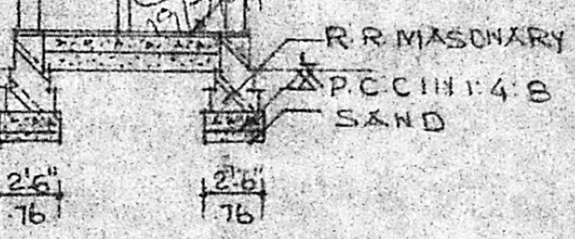


ELEVATION

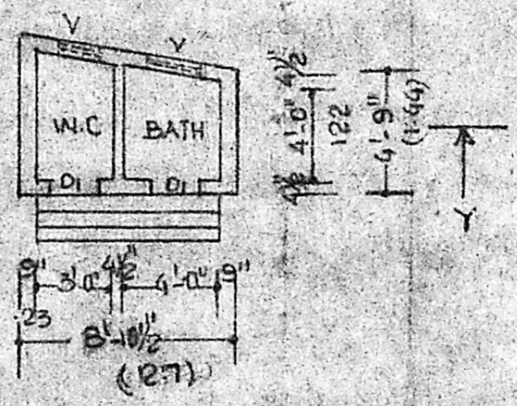

PLAN

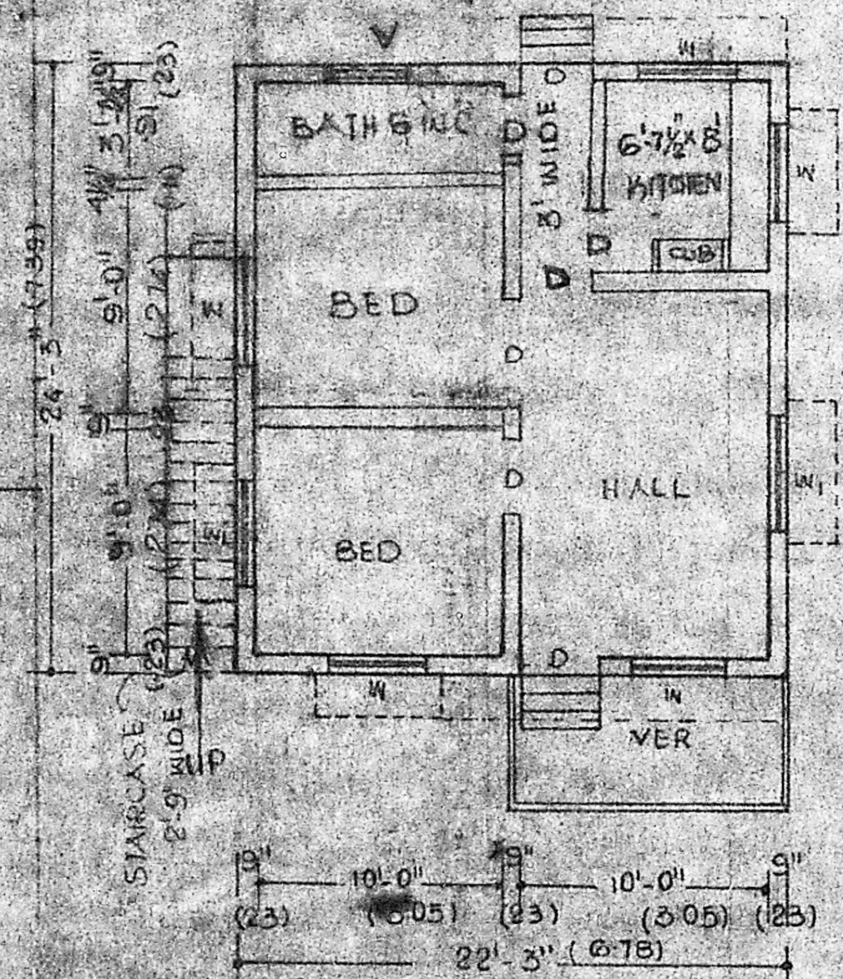


GROUND FLOOR PLAN

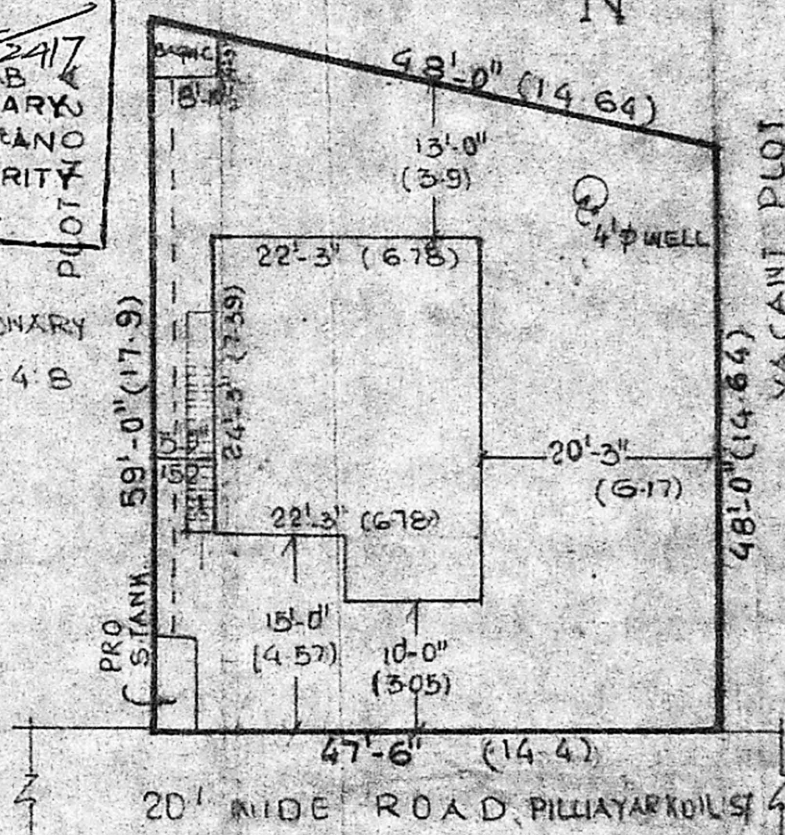

SITE PLAN

SCALE 1:200

KEY PLAN

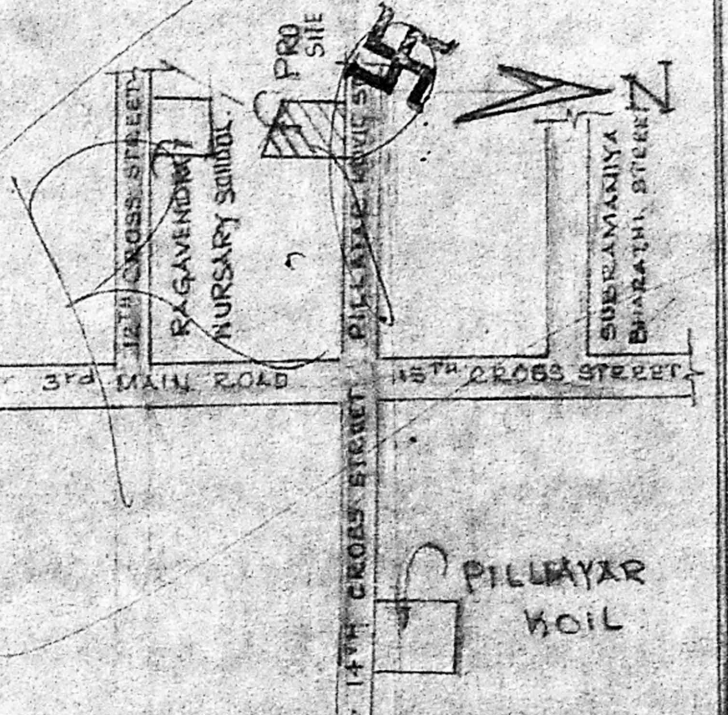

JOINERY DETAILS

- D - DOOR 3'-0" x 6'-6" 91 x 198
- D<sub>1</sub> - DOOR 2'-6" x 6'-0" 76 x 183
- W - WINDOW 4'-0" x 4'-6" 122 x 137
- W<sub>1</sub> - WINDOW 4'-6" x 4'-6" 137 x 137
- V - VENTILATOR 3'-0" x 2'-0" 91 x 61

- PLOT AREA 2557 SQFT 237M<sup>2</sup>
- PLINTH AREA 559 SQFT 50M<sup>2</sup>
- CARPET AREA 440 SQFT 40M<sup>2</sup>
- BATH & INC AREA 42 SQFT 39M<sup>2</sup>

- PRO SHOWN
- ROAD SHOWN
- BOUND SHOWN

OWNER: P.V. Somyasundaram

*R. Jayaram*  
**R. JAYARAM**  
 LICENSED SURVEYOR  
 140/10, T. Nagar, Chennai City.  
 JAYARAM ENTERPRISES  
 NO. 2, T. Nagar Street,  
 CHENNAI - 600 017