



FRONT ELEVATION

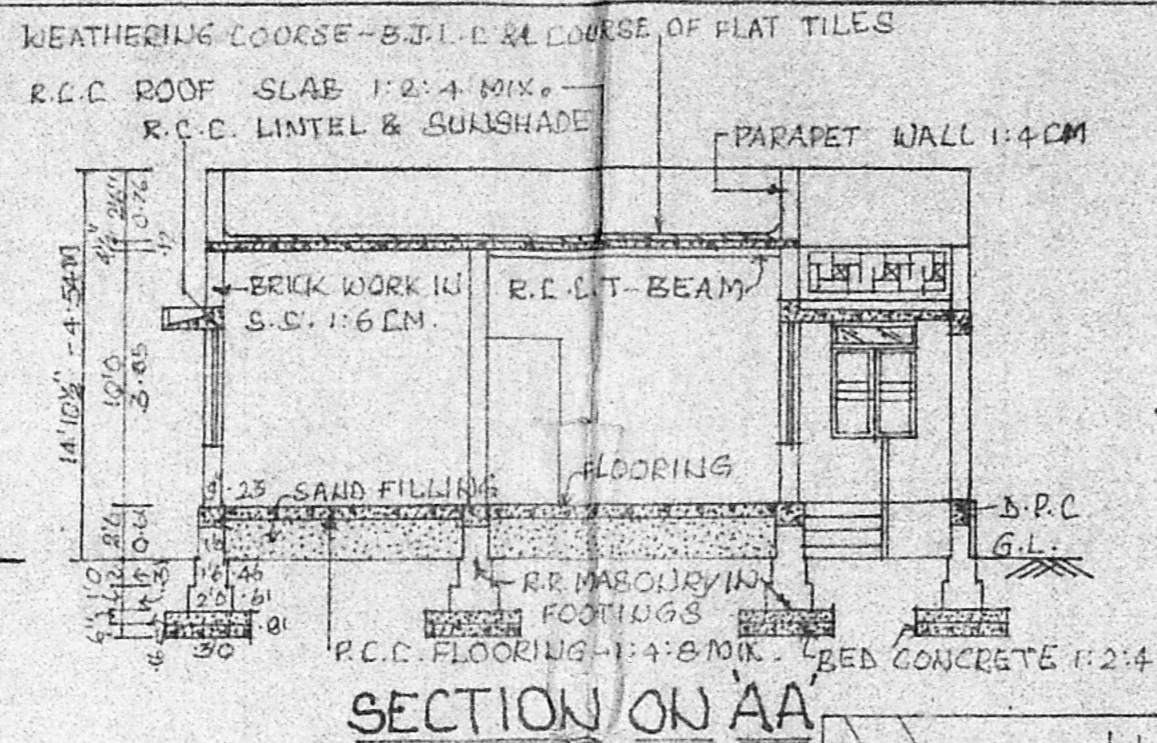

SECTION ON AA

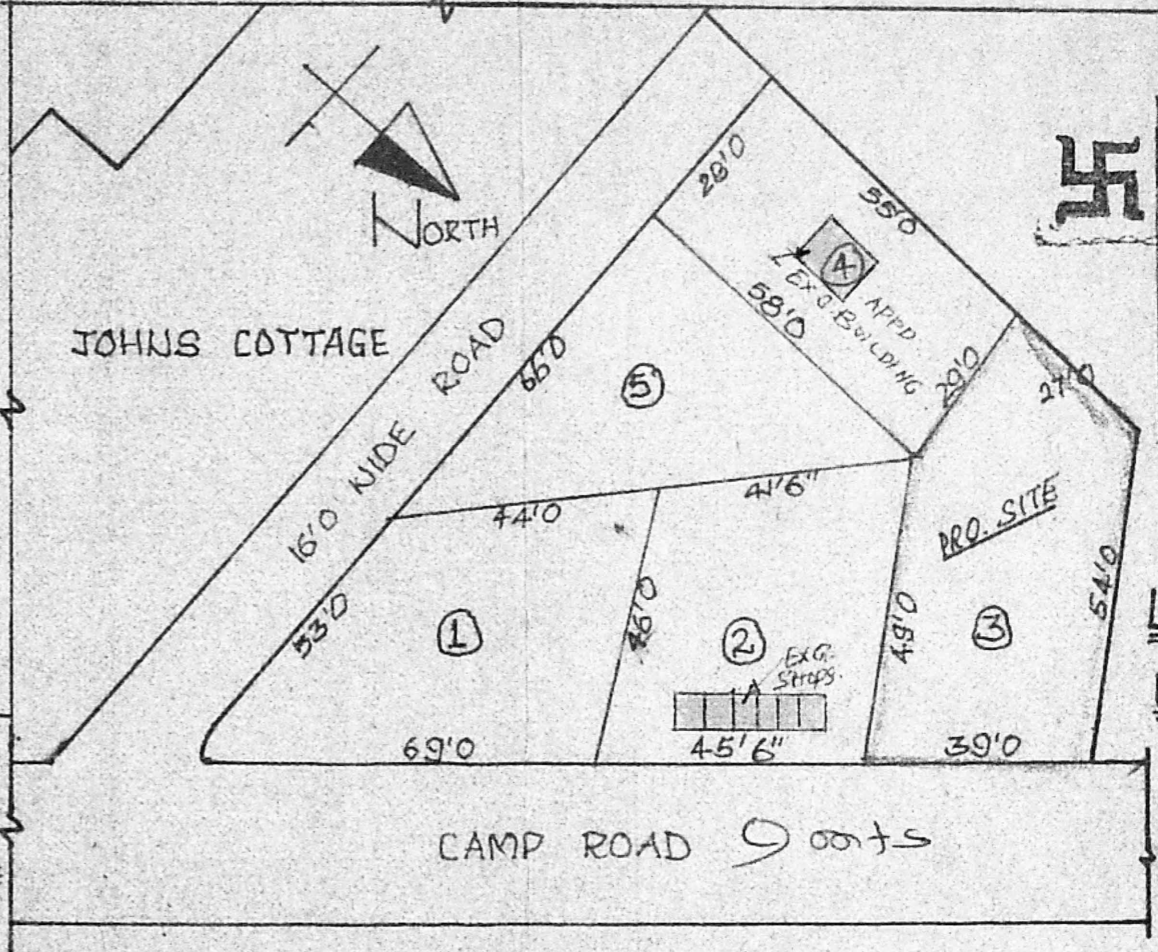


KEY PLAN

PLOT NO.1	2400.0
PLOT NO.2	2860.0
PLOT NO.3	2400.0
PLOT NO.4	1610.0
PLOT NO.5	1914.0

LAYOUT PLAN
PART OF S.NO:152

SCALE 1"=33'0"

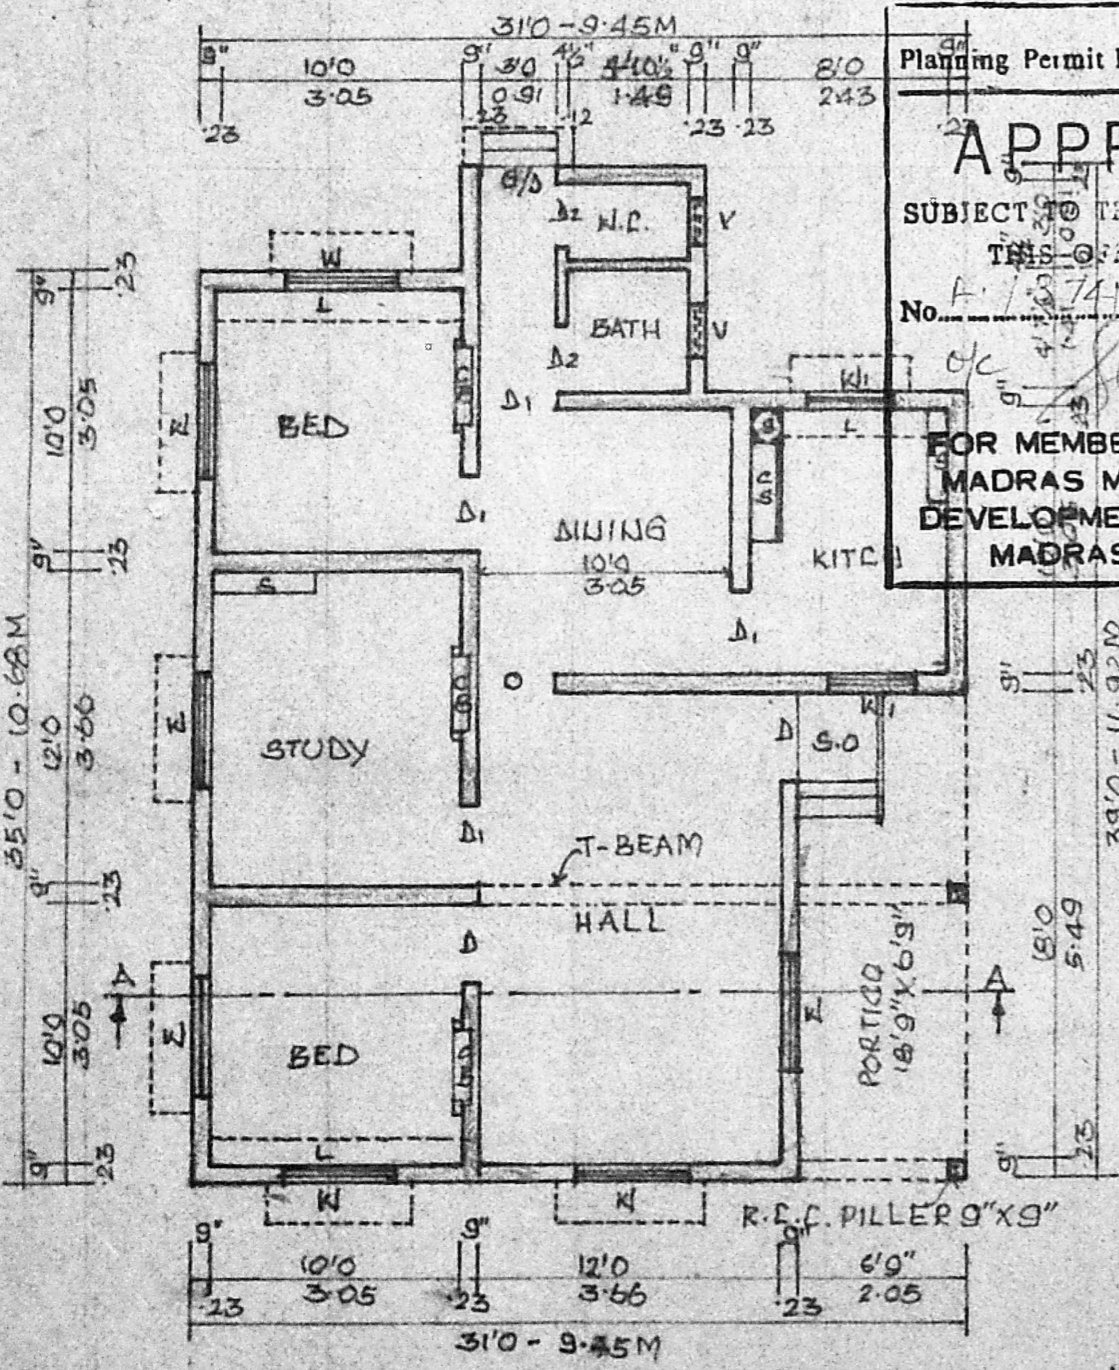

GROUND FLOOR PLAN


Planning Permit No. **A/739/91**

APPROVED

SUBJECT TO THE CONDITIONS IN THIS OFFICE LETTER.

No. **A/739/91** Date **7-91**

FOR MEMBER SECRETARY
MADRAS METROPOLITAN
DEVELOPMENT AUTHORITY
MADRAS - 600 008

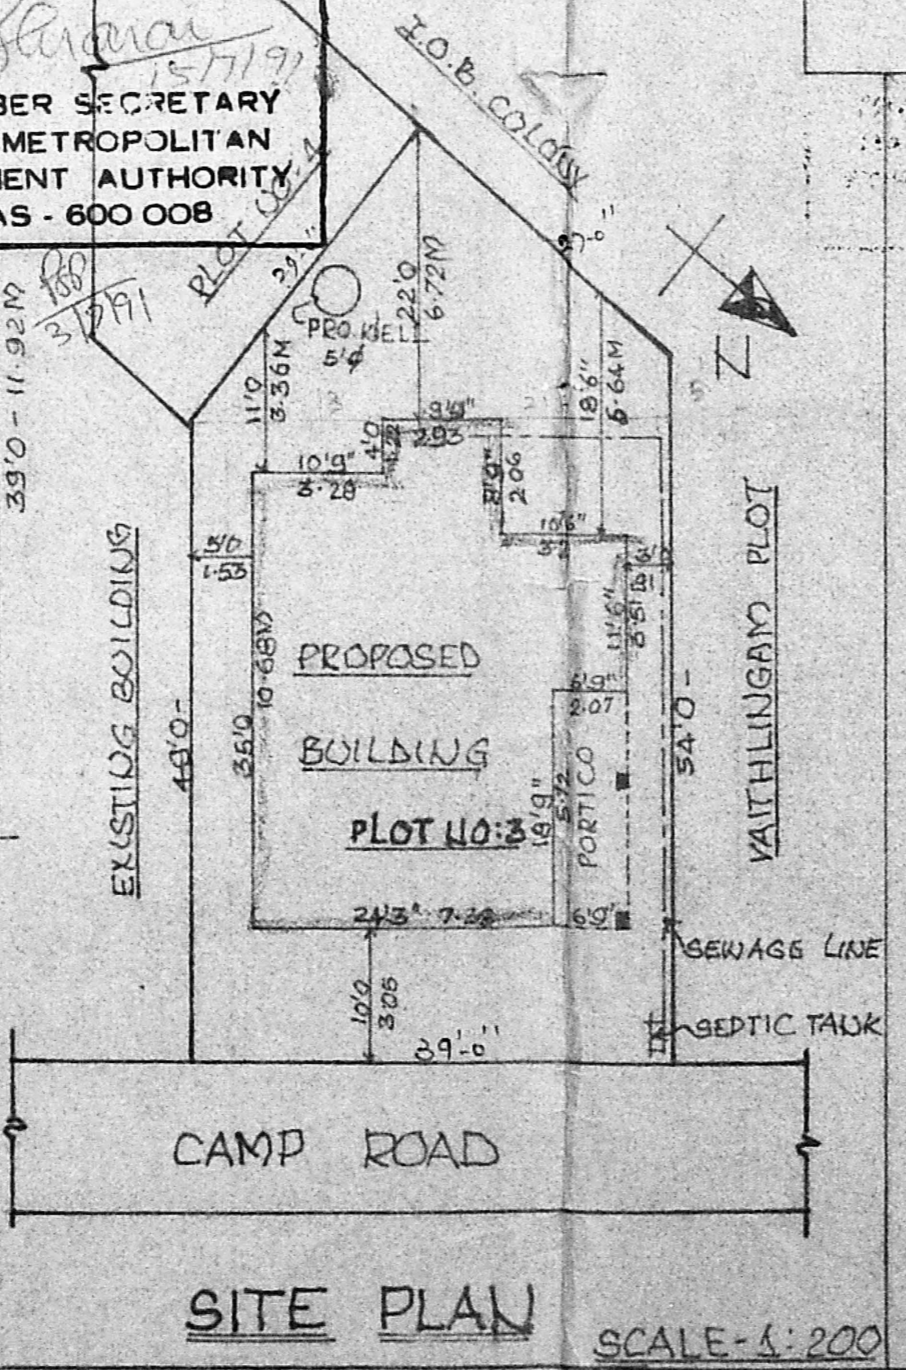

SITE PLAN

SCALE - 1"=200'

REFERENCE	IN S.FE.	IN S.M.
D - DOOR	3'3" X 7'0"	1.0 X 2.15
G/D - GRILL DOOR	3'0" X 6'6"	0.91 X 1.98
D1 - DOOR	3'0" X 6'6"	0.91 X 1.98
D2 - DOOR	2'6" X 6'0"	0.75 X 1.83
W - WINDOW	4'6" X 4'6"	1.37 X 1.37
W1 - WINDOW	3'6" X 4'6"	1.08 X 1.37
V - VENTILATOR	2'0" X 1'6"	0.61 X 0.46
C.B - CUPBOARD	3'0" X 4'6"	0.91 X 1.37
C.S - COOKING SLAB & SINK		
S - SHELF		
L - LOFT		
STAIRCASE	TREAD: 23 CMs.	
	RISE: 15 CM	WIDTH: 81 CMs.

ALL JOINERY ARE SEASONED WOOD

NOTE

PLOT AREA	2400.00
PLINTH AREA	347.57
VACANT AREA	1452.00
CARPET AREA	778.81
COVERAGE	39.47%
F.S.I.	0.39

COLOUR INDEX

PROPOSED	[Symbol]
EXISTING	[Symbol]
BOUNDARY	[Symbol]
ROAD	[Symbol]

PLAN SHOWING THE PROPOSED BUILDING IN S.NO:152 PLOT NO:3 AT MADAMBAKKAM CAMP ROAD V.NO:173, SELAYUR. TAMBARAM MUNICIPALITY.

SCALE 1"=8'0"

H. Fathima Begum
OWNER

CONSULTING CIVIL ENGINEER,
Licensed Surveyor Corporation of Madras R. No. 12
and Tambaram Municipality,
NO. 55, GANDHI ROAD, KAMARAJNAGAR,
PERUNGALATHUR, MADRAS-63.
L. SURVEYOR